
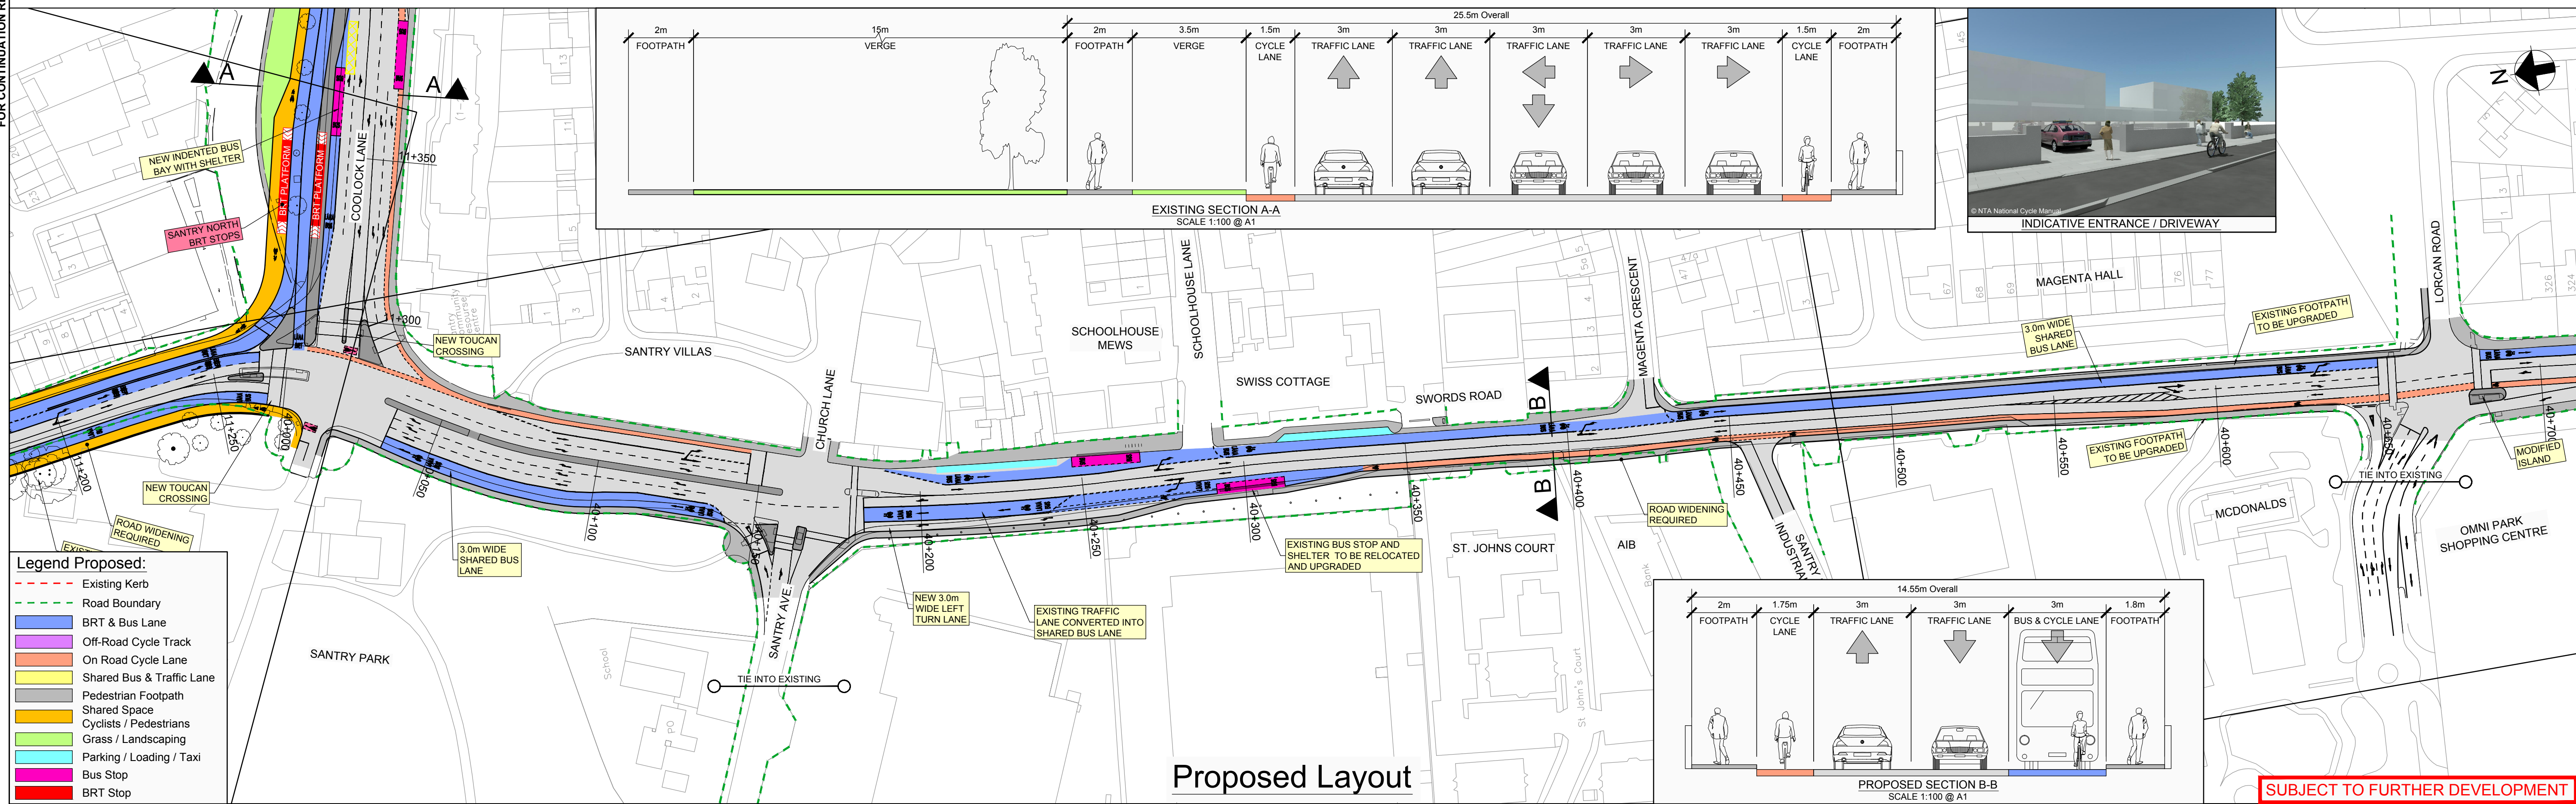



FOR CONTINUATION REFER TO SHEET NO. 18

FOR CONTINUATION REFER TO SHEET NO. 20

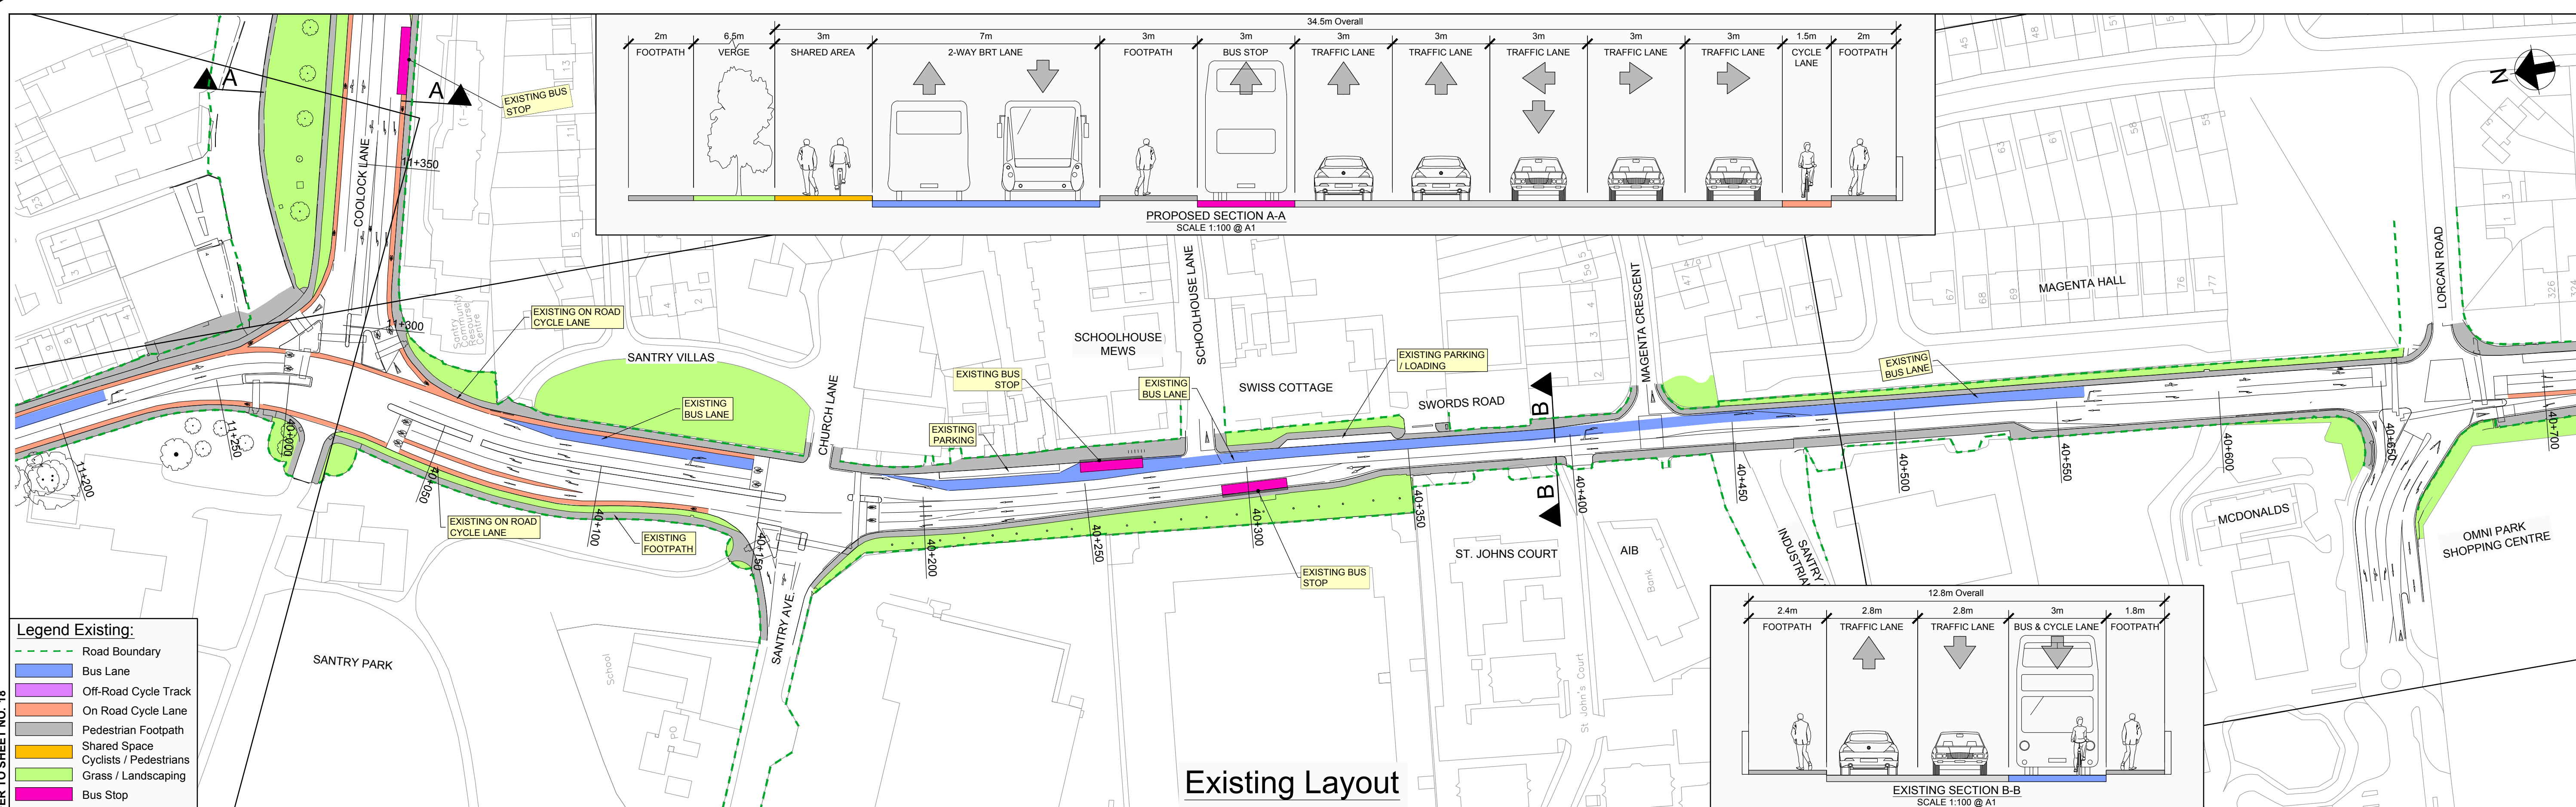

Swiftway
Bus Rapid Transit

Udarás Naisiúnta Iompair
National Transport Authority

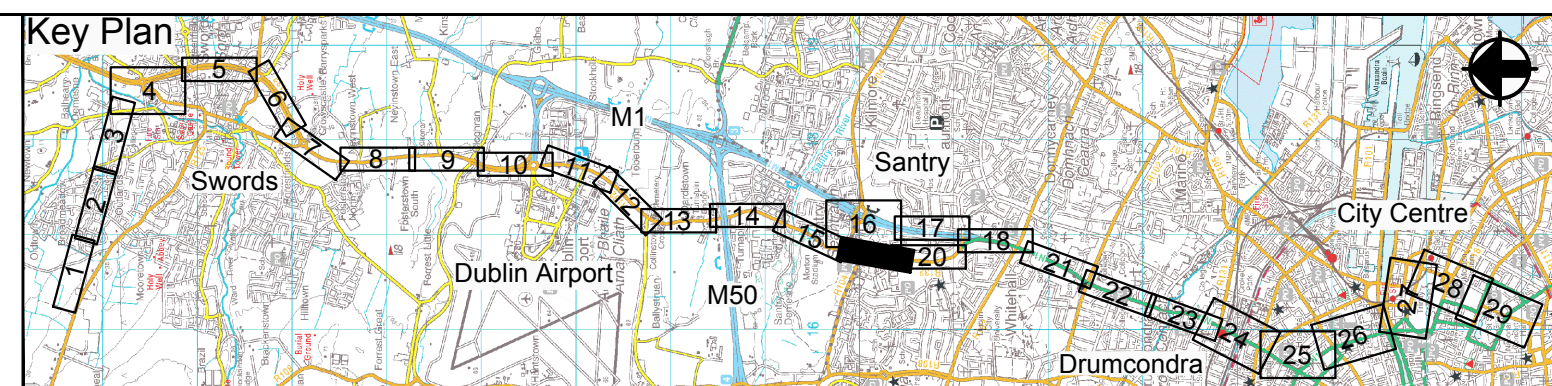

P1	PUBLIC CONSULTATION	OCT 2014	GMCT	DK	DMCD
No.	Revision	Date	By	Chkd	Apprd
	Stage		Date		
	PRELIMINARY	OCT 2014			DMCD
	APPROVAL				
	TENDER				
	CONSTRUCTION				

ARUP | ROD | AECOM

50 Ringsend Road
Dublin 4
Tel +353(0)1 233 4455
Fax +353(0)1 668 3169
www.arup.com

Roughan & O'Donovan
Arena House, Arena Road,
Sandyford, Dublin 18.
Tel +353(0)1 294 0800
www.rod.ie


Ground Floor, Grand Canal House
Upper Grand Canal Street
Dublin 4
Tel +353(0)1 238 3100
www.aecom.com

Project Title		SWORDS / AIRPORT TO CITY CENTRE BRT	
Drawing Title		PROPOSED SCHEME - GENERAL ARRANGEMENT SHEET 19 OF 29	
Drawn: GMcT	Designed: DK	Approved: DMcD	Date: OCT 2014
Job No: 14.130 / 225244-10	Drawing No: BRT-0119	Status: CONSULTATION	Rev: P1
Scale (A1): 1:1000	DO NOT SCALE USE FIGURED DIMENSIONS ONLY		


Oct 10, 2014 - 1:36pm

Drawing Location: J:\225000\225244-104 Internal Project Data\4-02 Drawings\4-02-16 Transportation\0000_Public Consultation\BRT-0100_225244-10_P1.dwg

FOR CONTINUATION REFER TO SHEET NO. 19

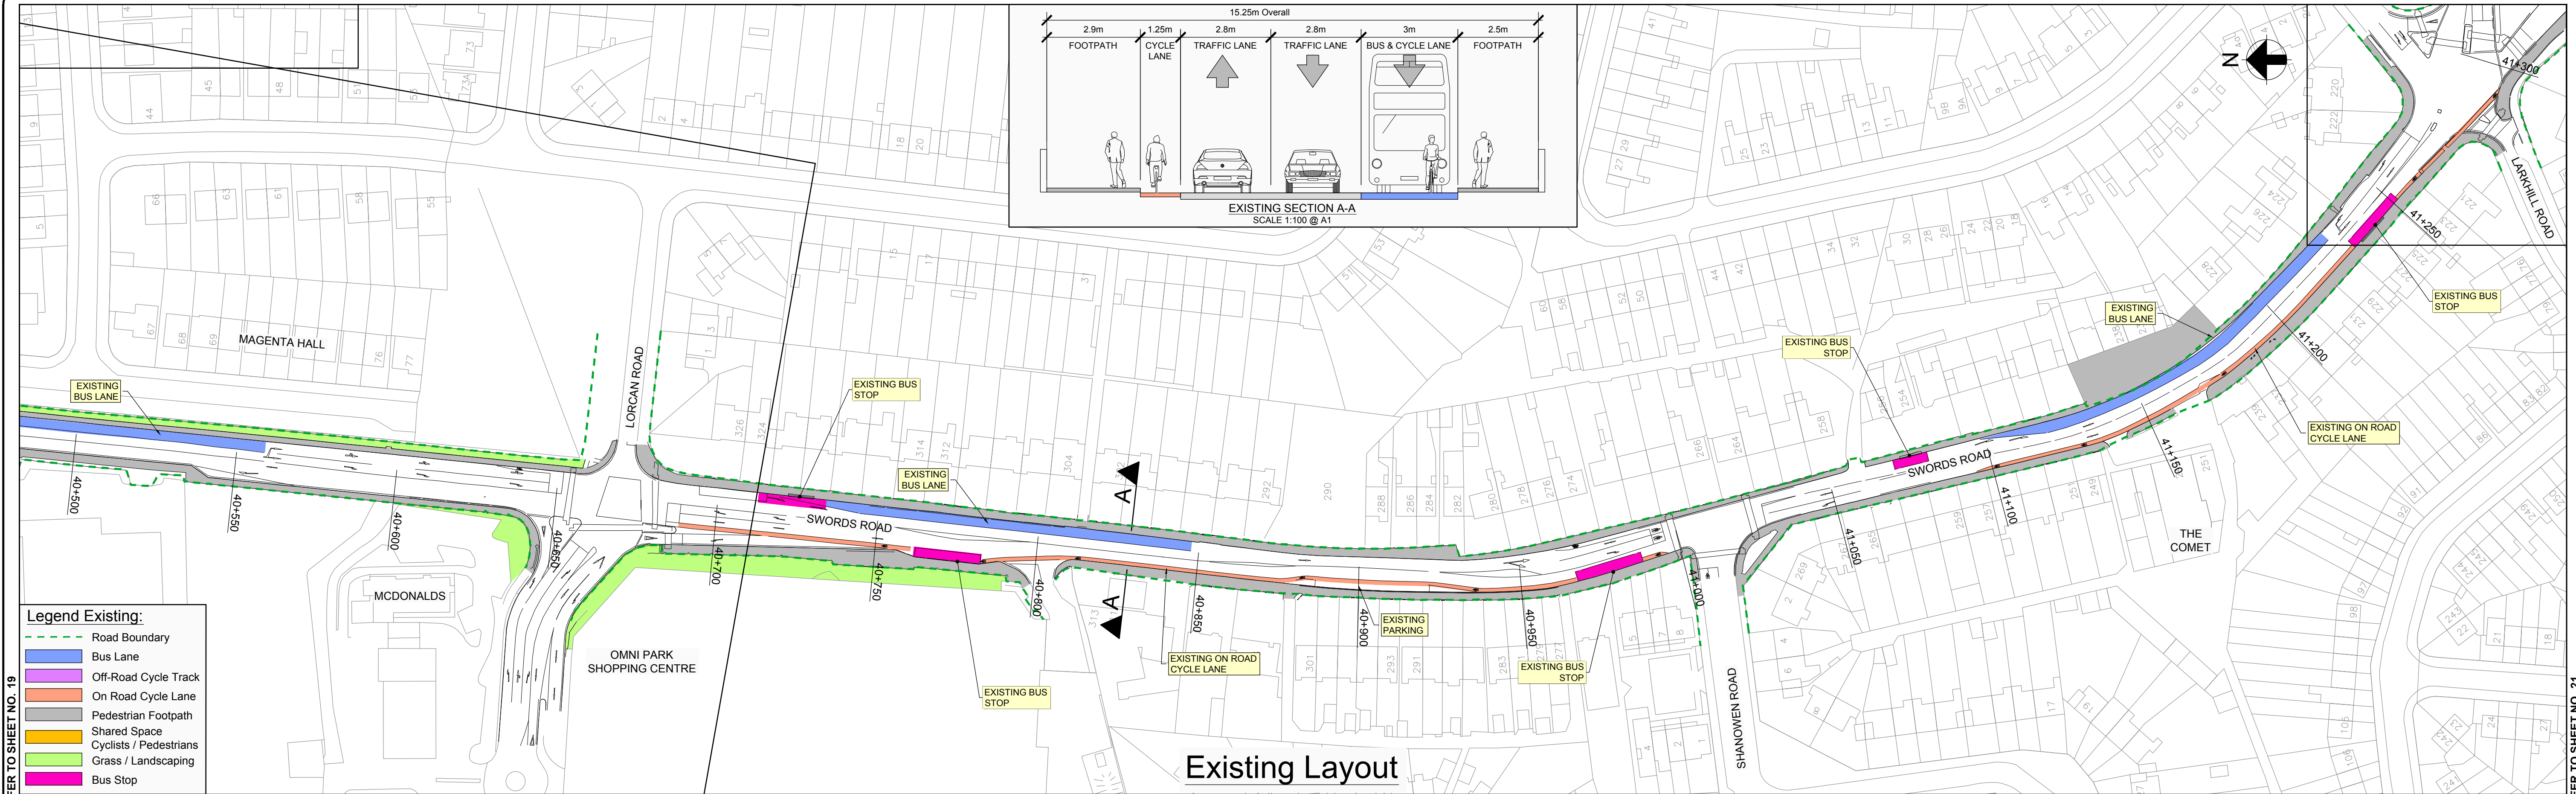


Existing Layout

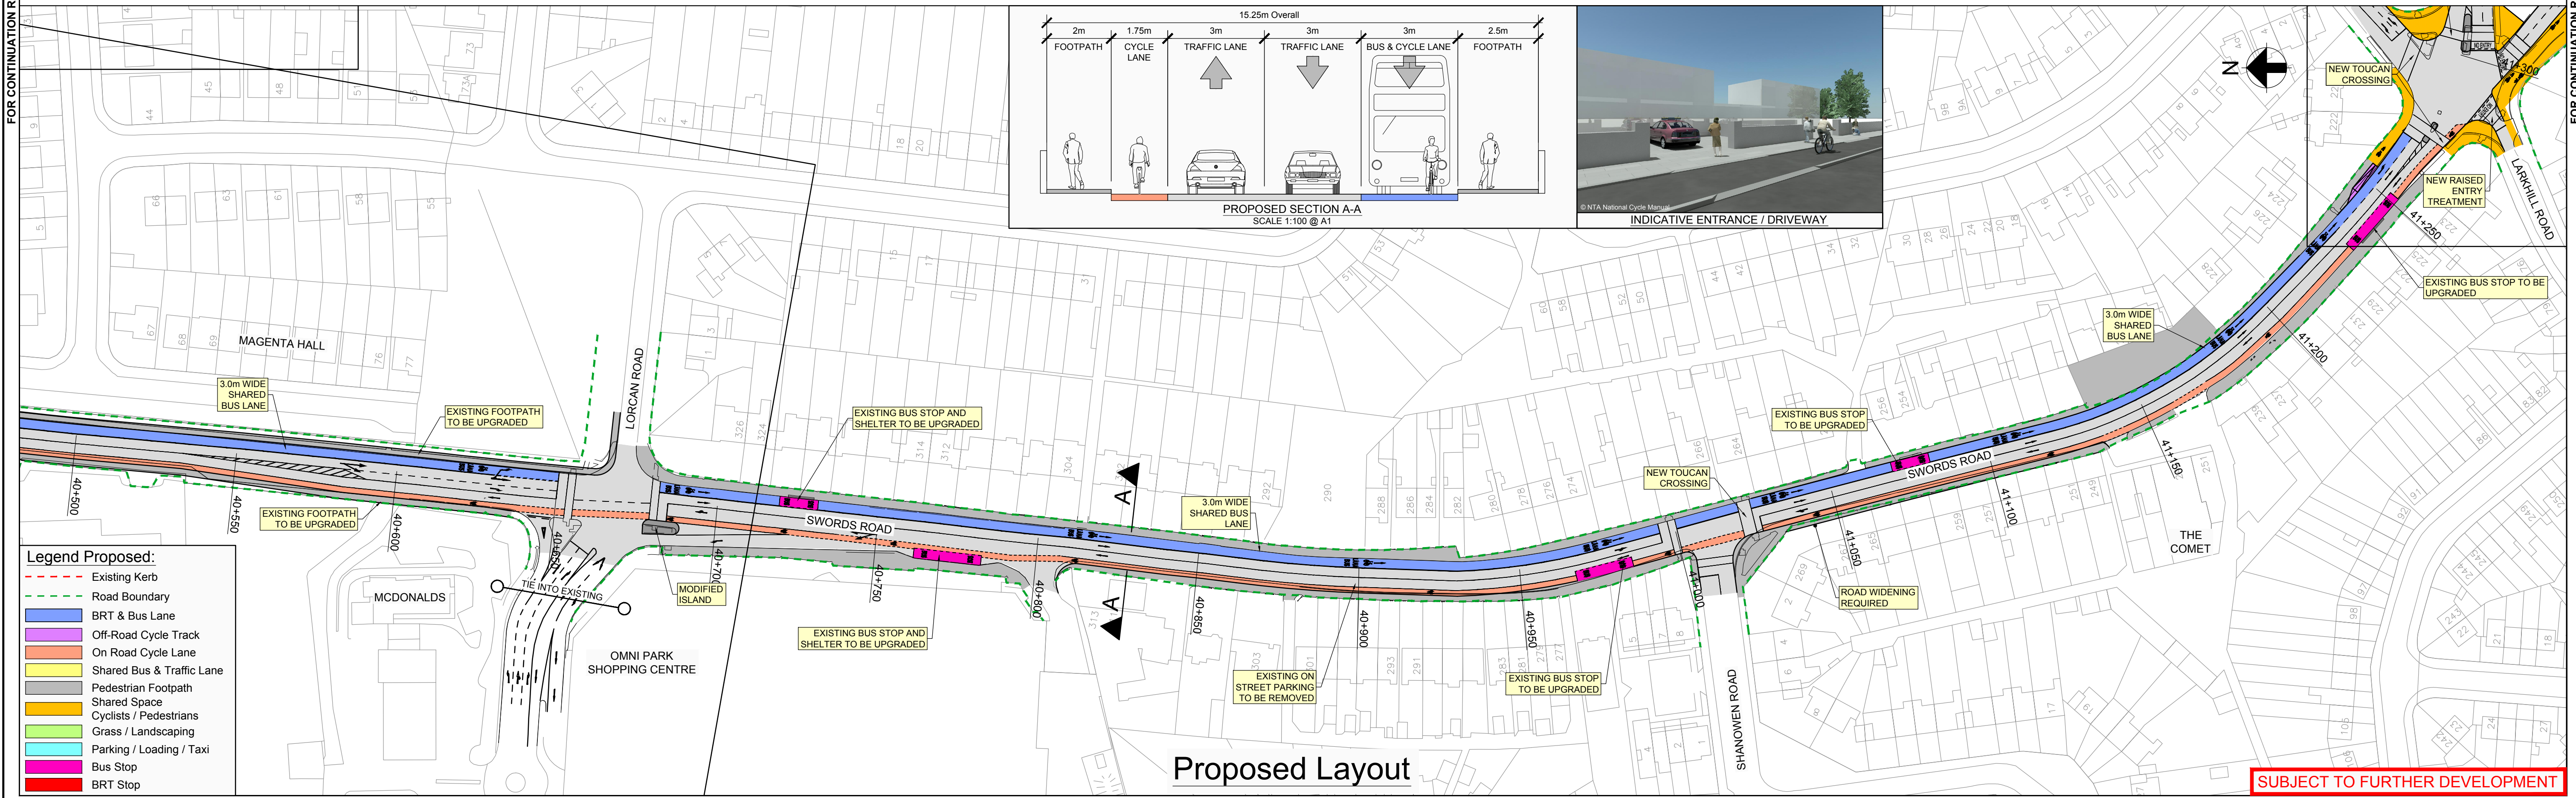

Proposed Layout

SUBJECT TO FURTHER DEVELOPMENT

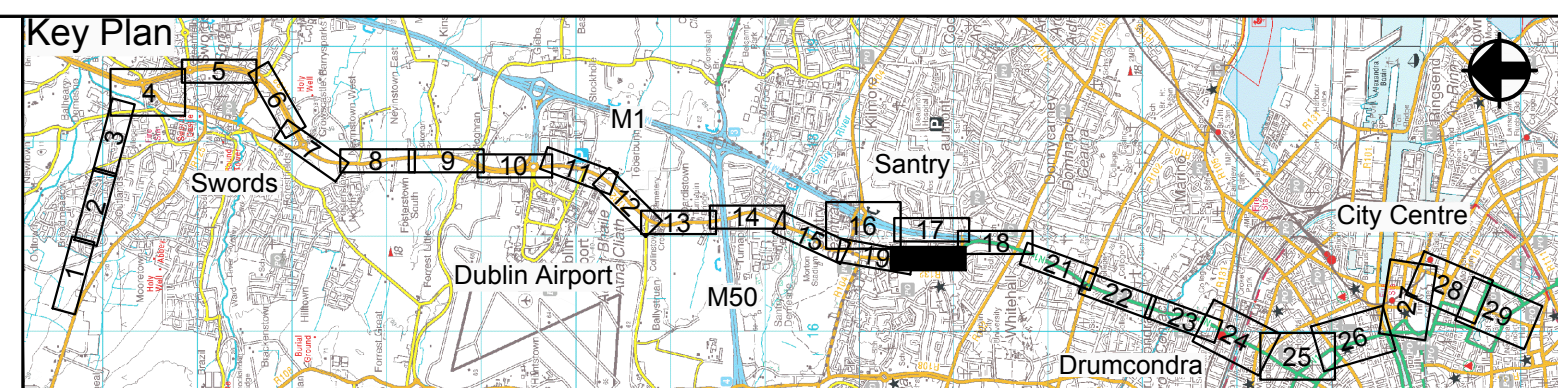

P1 No.	PUBLIC CONSULTATION	OCT 2014	GMCT	DK	DMCD
Revision	Stage	Date	By	Chkd	App'd
PRELIMINARY	APPROVAL	OCT 2014	DMCD	DMCD	
TENDER					
CONSTRUCTION					





50 Ringsend Road
Dublin 4
Tel +353(0)1 233 4455
Fax +353(0)1 668 3169
www.arup.com

Roughan & O'Donovan
Arena House, Arena Road,
Sandyford, Dublin 18.
Tel +353(0)1 294 0800
www.rod.ie

Ground Floor, Grand Canal House
Upper Grand Canal Street
Dublin 4
Tel +353(0)1 238 3100
www.aecom.com

Project Title	SWORDS / AIRPORT TO CITY CENTRE BRT		
Drawing Title	PROPOSED SCHEME - GENERAL ARRANGEMENT		
	SHEET 20 OF 29		
Drawn: GMCT	Designed: DK	Approved: DMCD	Date: OCT 2014
Job No: 14.130 / 225244-10	Drawing No:	Status: CONSULTATION	
Scale (A1): 1:1000	BRT-0120	Rev: P1	

DO NOT SCALE USE FIGURED DIMENSIONS ONLY

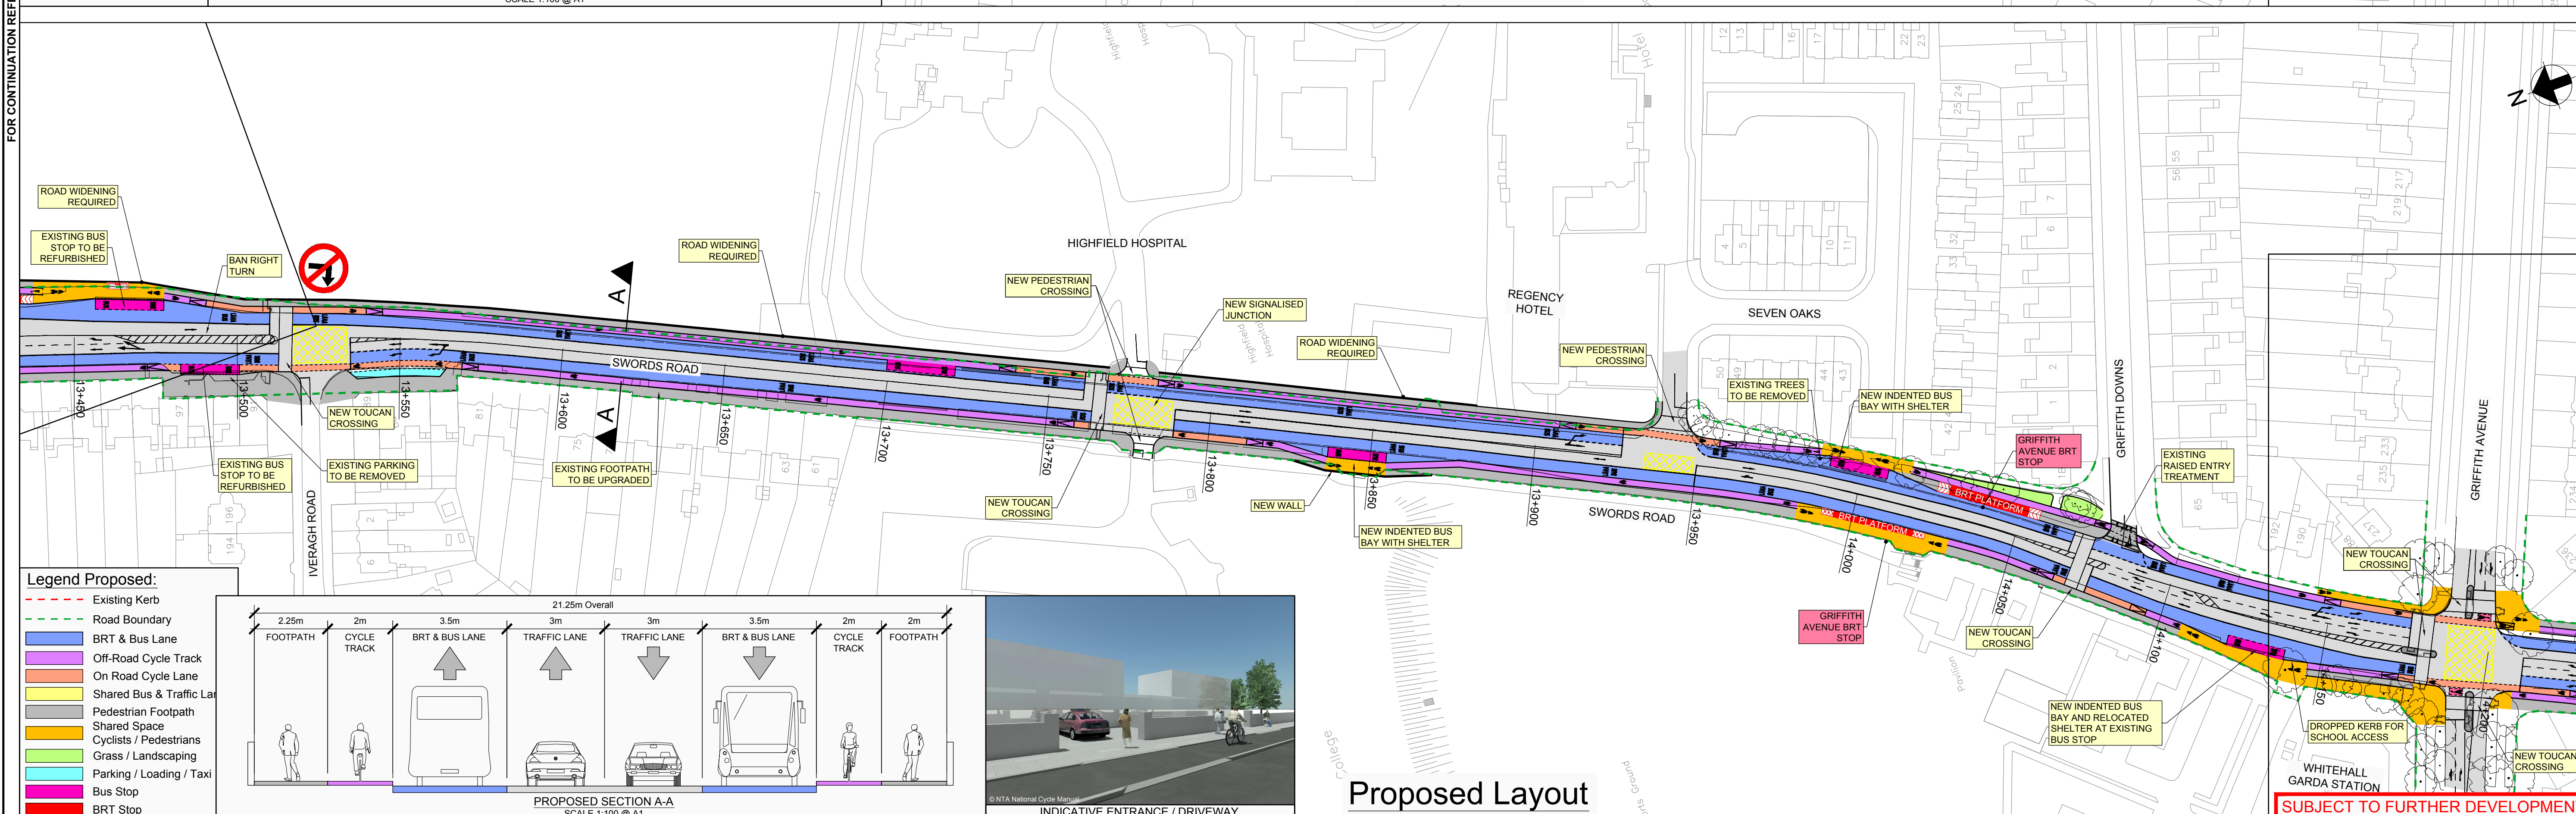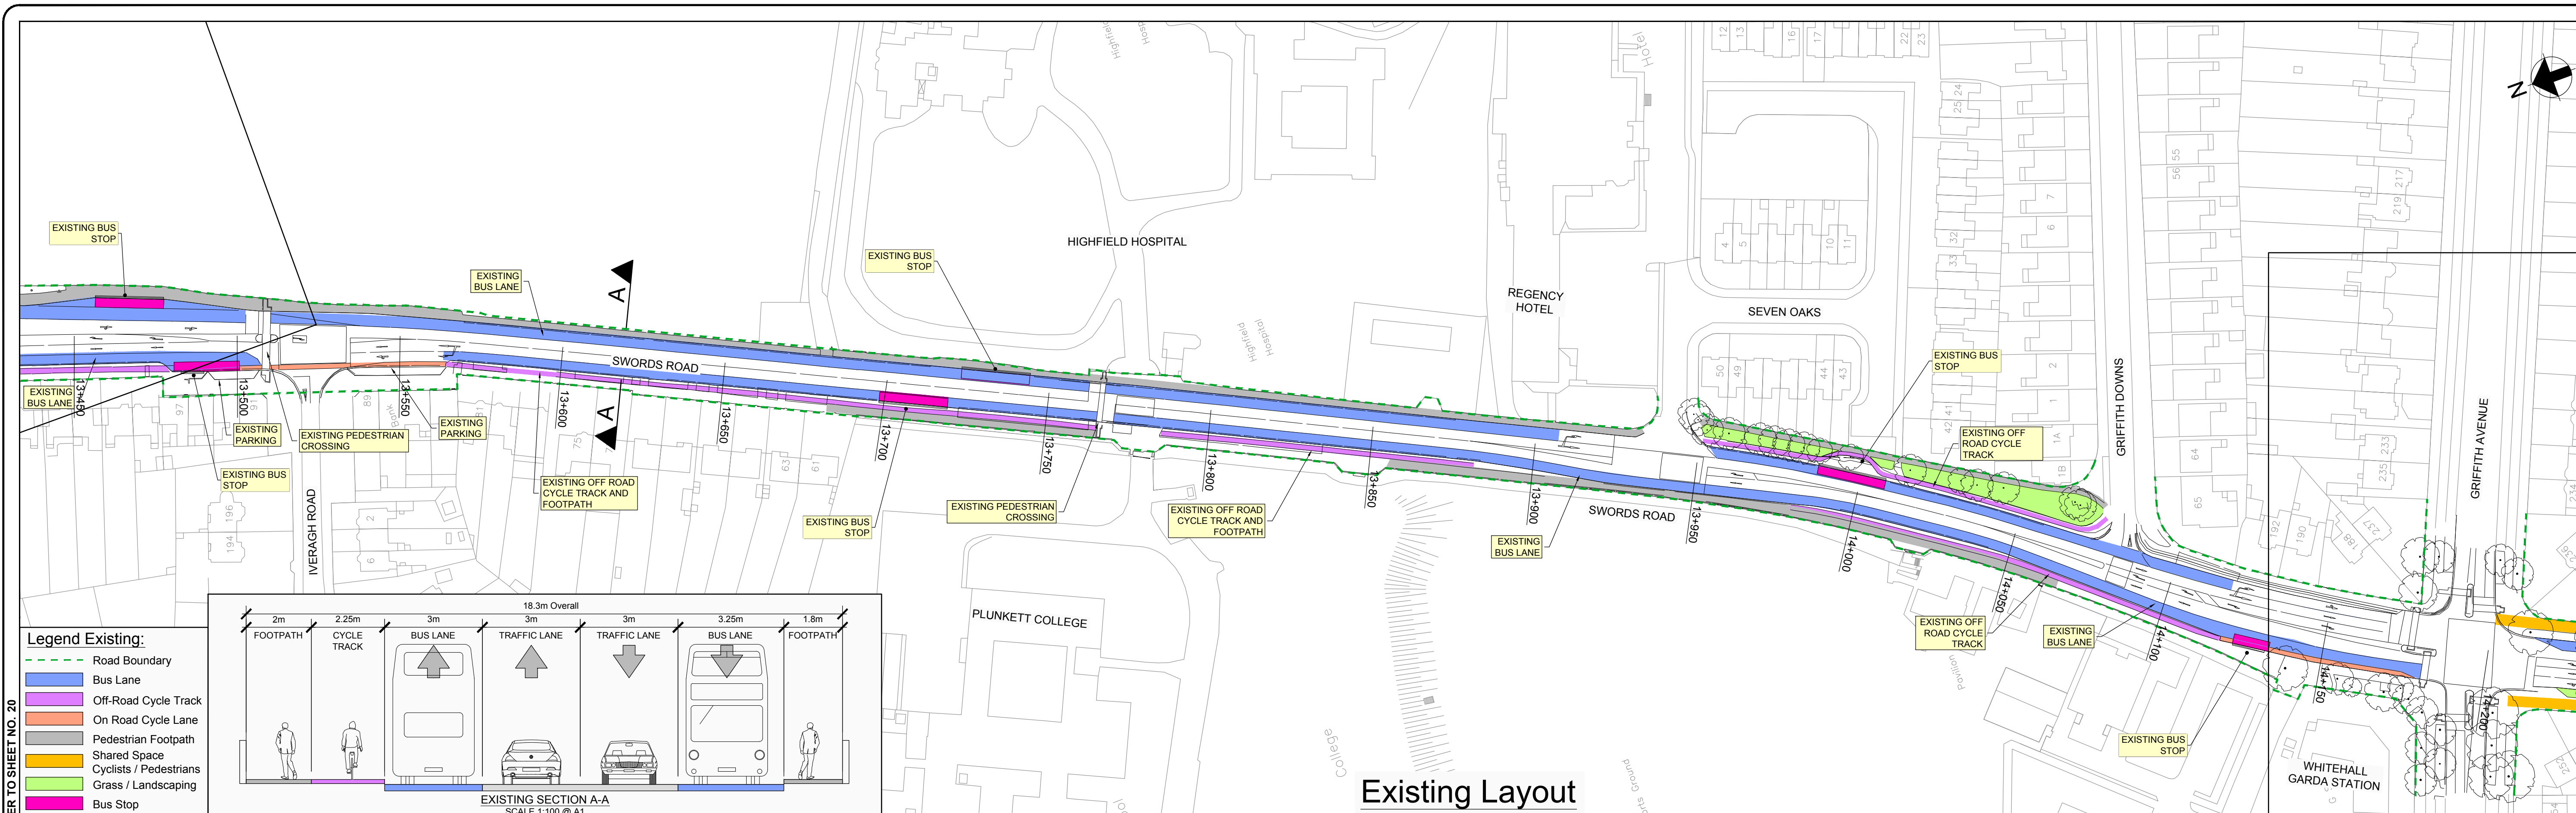

P1 No.	PUBLIC CONSULTATION	OCT 2014	GMCT	By	DK	App'd	DMCD
Revision	Stage	Date	Date	Date	Date	Date	Date
PRELIMINARY	APPROVAL						
TENDER							
CONSTRUCTION							

50 Ringsend Road
Dublin 4
Tel +353(0)1 233 4455
Fax +353(0)1 668 3169
www.arup.com


Roughan & O'Donovan
Arena House, Arena Road,
Sandyford, Dublin 18.
Tel +353(0)1 294 0800
www.rod.ie

Ground Floor, Grand Canal House
Upper Grand Canal Street
Dublin 4
Tel +353(0)1 238 3100
www.aecom.com



Project Title		SWORDS / AIRPORT TO CITY CENTRE BRT	
Drawing Title		PROPOSED SCHEME - GENERAL ARRANGEMENT SHEET 21 OF 29	
Drawn: GMCT	Designed: DK	Approved: DMCD	Date: OCT 2014
Job No: 14.130 / 225244-10	Drawing No:	Status: CONSULTATION	Rev: P1
Scale (A1): 1:1000	BRT-0121		

DO NOT SCALE USE FIGURED DIMENSIONS ONLY


FOR CONTINUATION REFER TO SHEET NO. 22

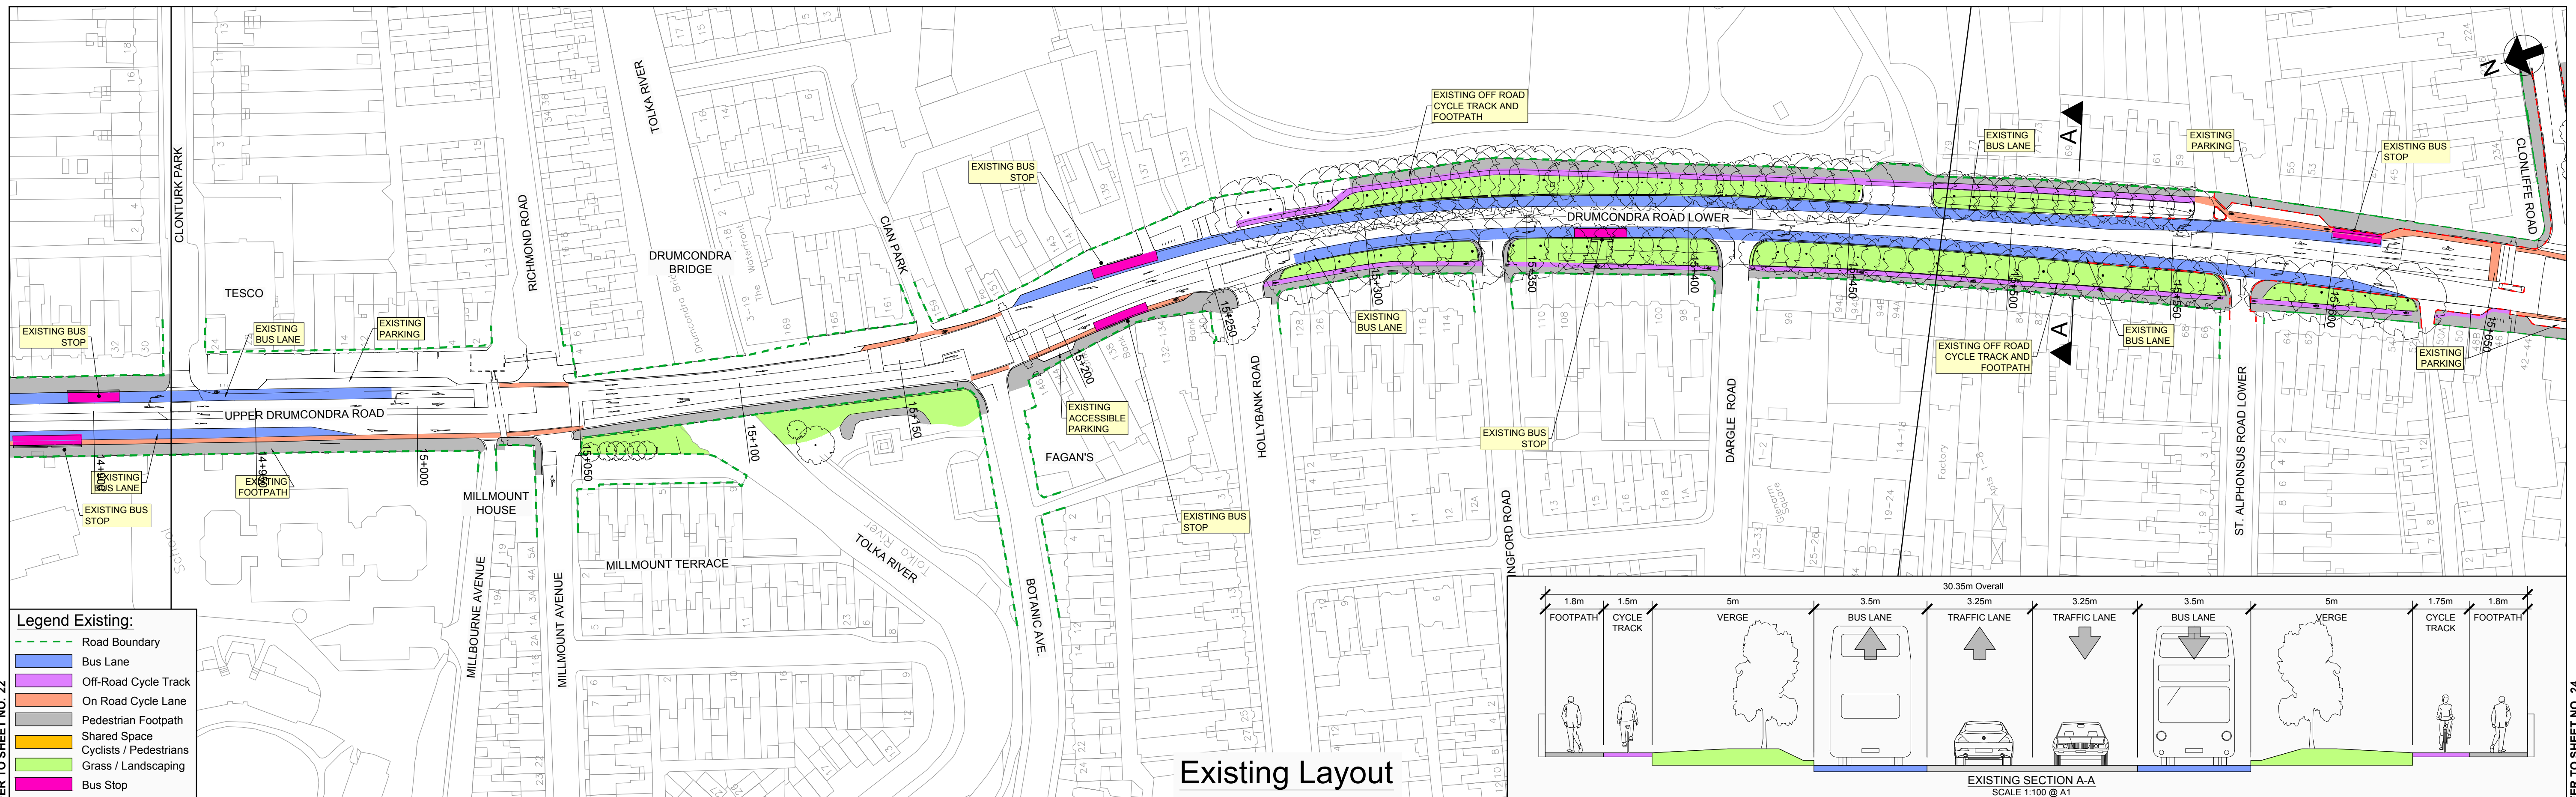

FOR CONTINUATION REFER TO SHEET NO. 24


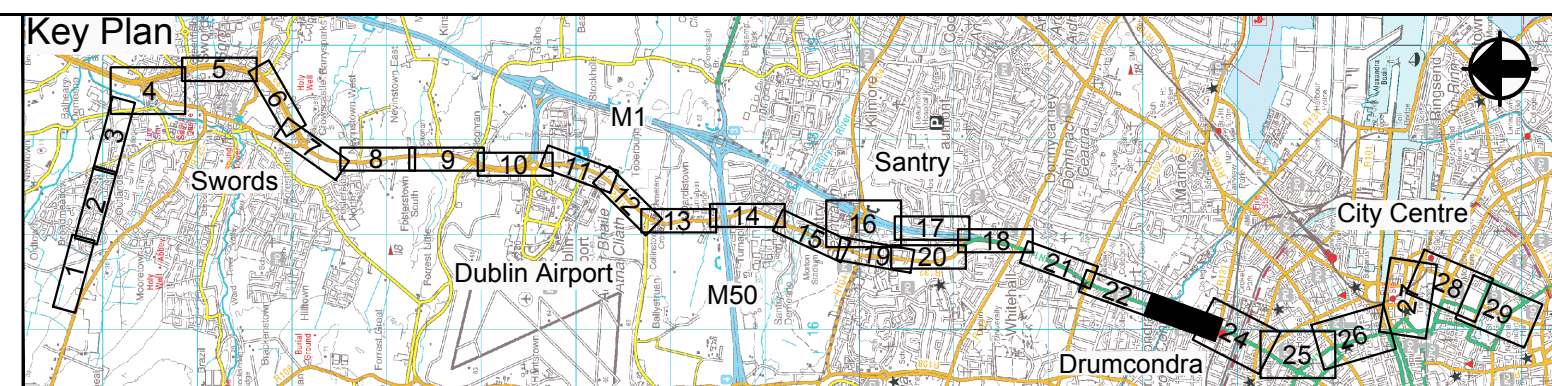
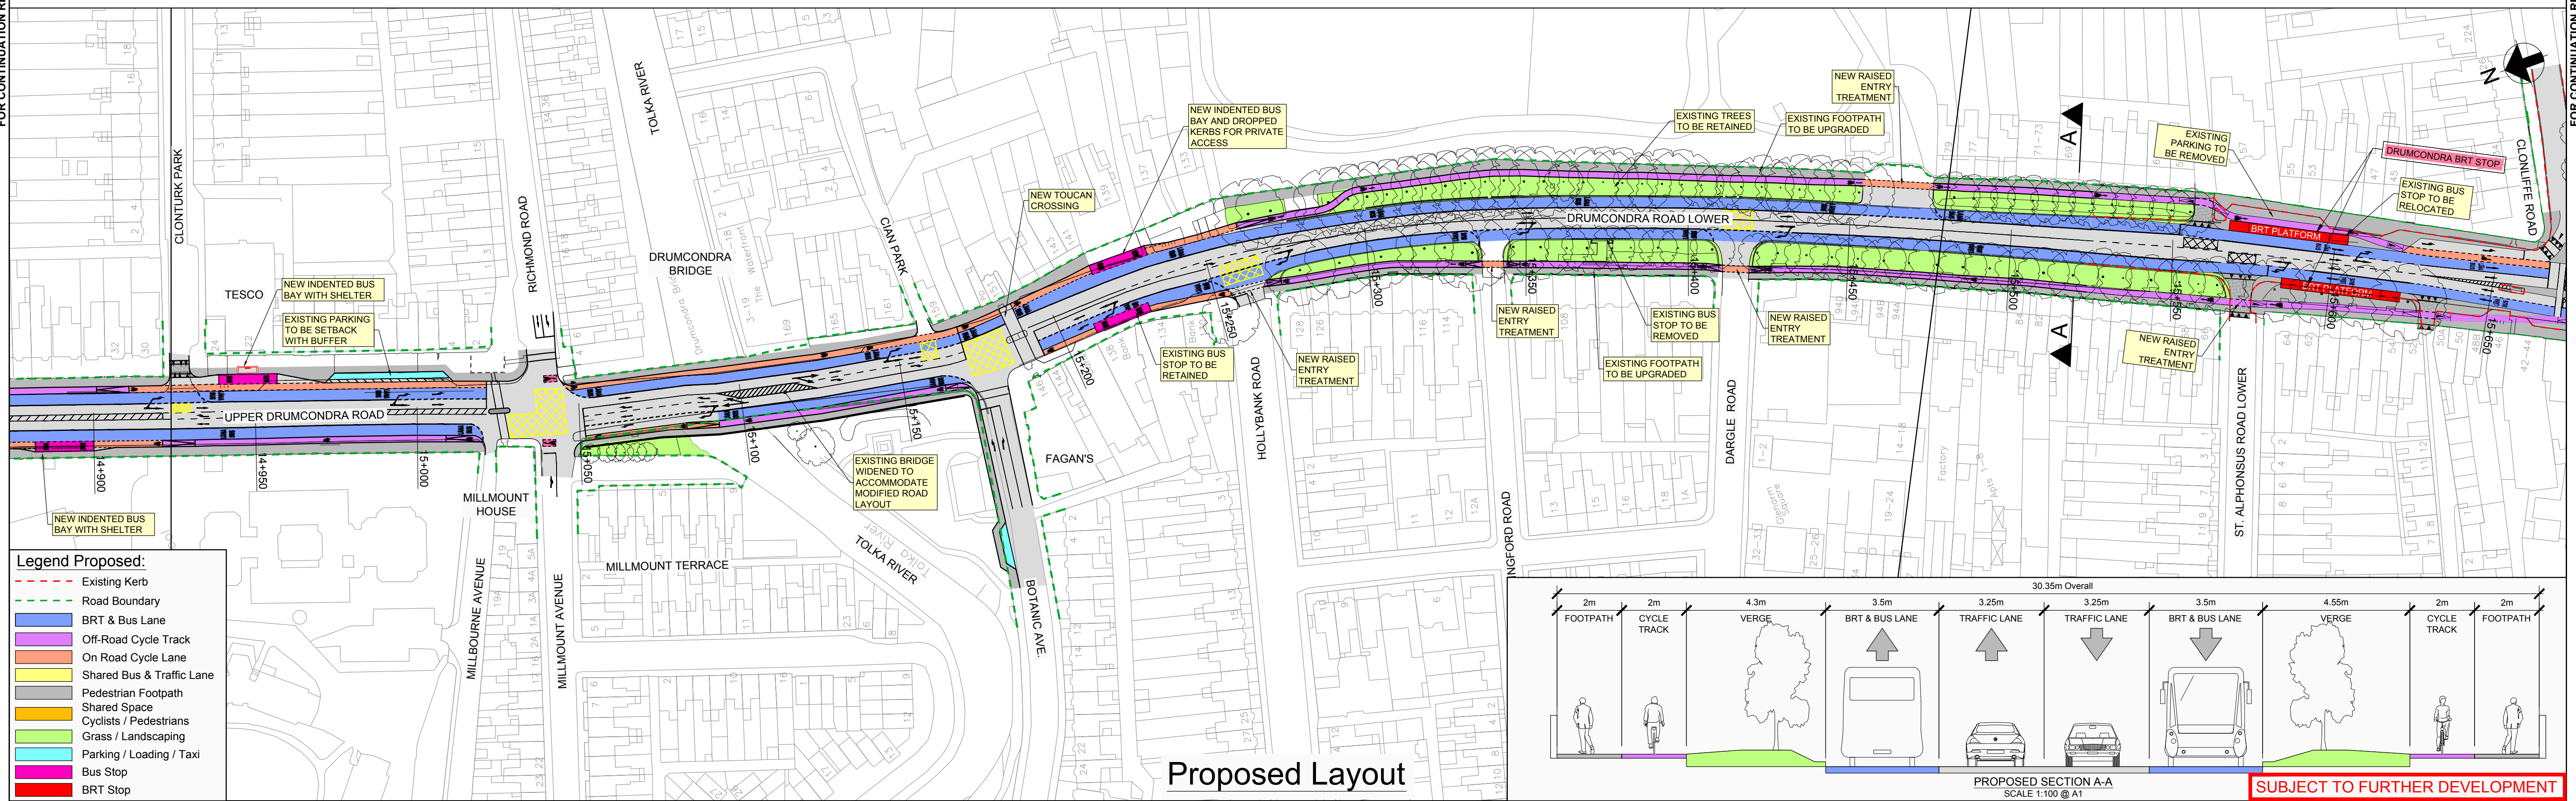


P1	PUBLIC CONSULTATION	OCT 2014	GMCT	DK	DMCD
No.	Revision	Date	By	Chkd	Apprd
	Stage		Date		
	PRELIMINARY				
	APPROVAL				
	TENDER				
	CONSTRUCTION				

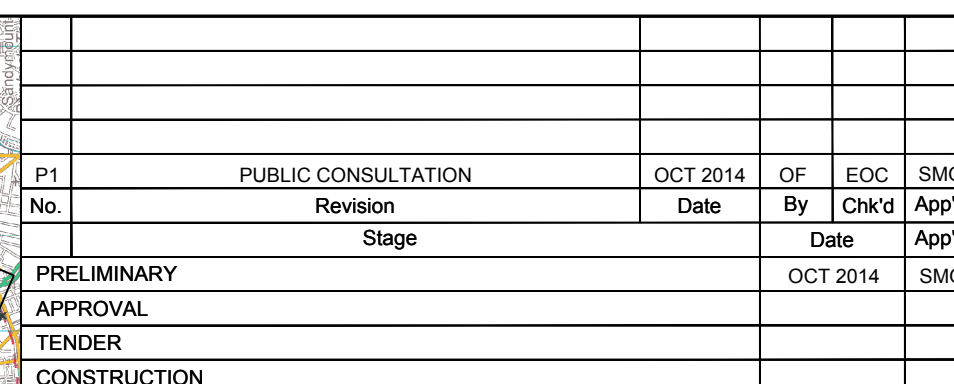

Ground Floor, Grand Canal House
Upper Grand Canal Street
Dublin 4
Tel +353(0)1 238 3100
www.aecom.com

Project Title		SWORDS / AIRPORT TO CITY CENTRE BRT	
Drawing Title		PROPOSED SCHEME - GENERAL ARRANGEMENT SHEET 24 OF 29	
Drawn:	Designed:	Approved:	Date:
OF	EOC	SMG	OCT 2014
Job No: 14_130 / 225244-10		Drawing No:	Status: CONSULTATION
Scale (A1): 1:1000		BRT-0124A	Rev: P1

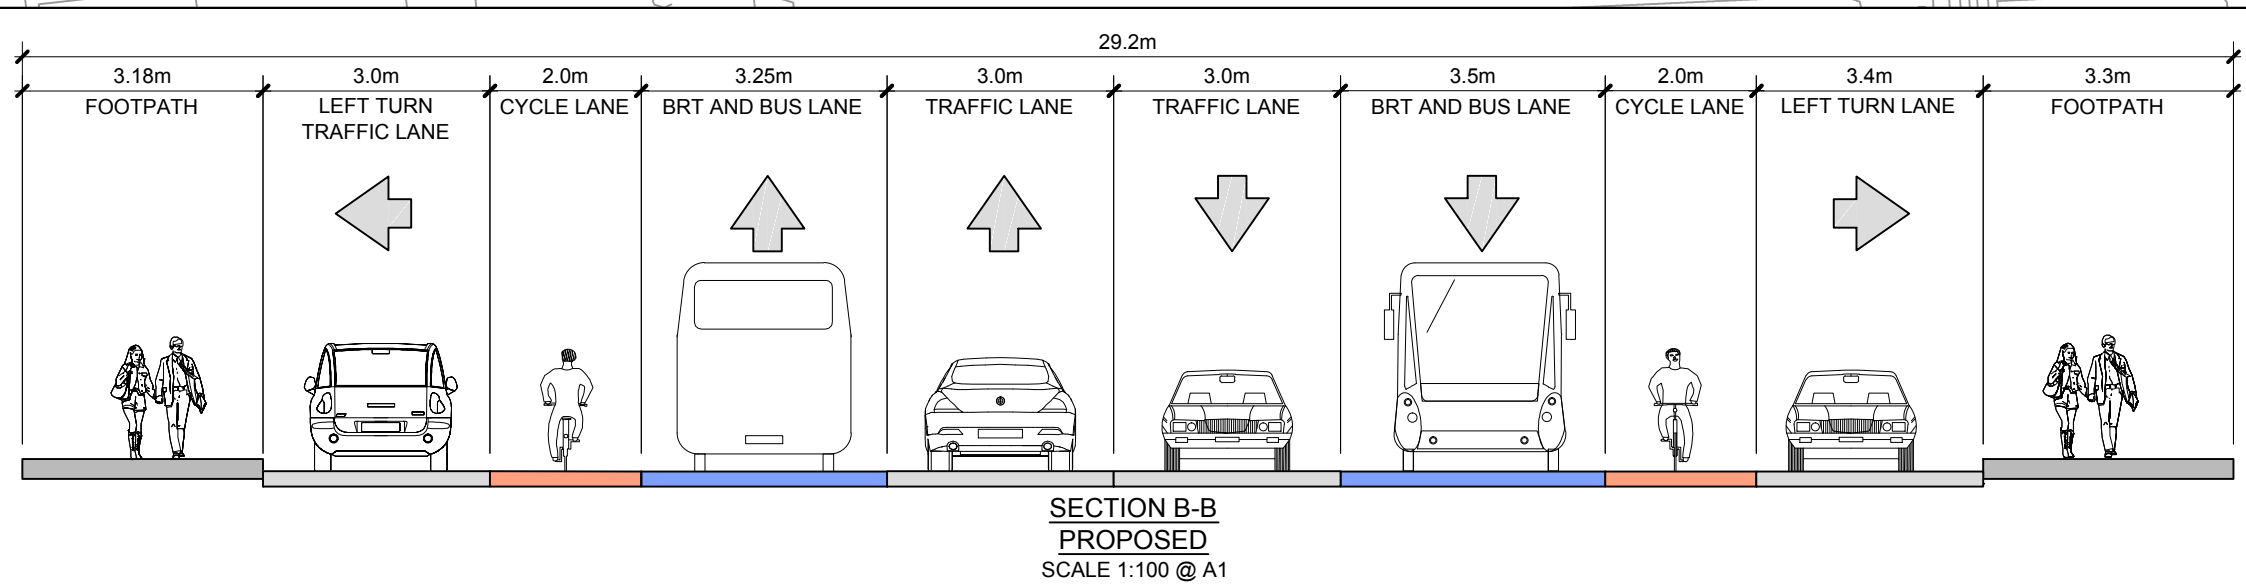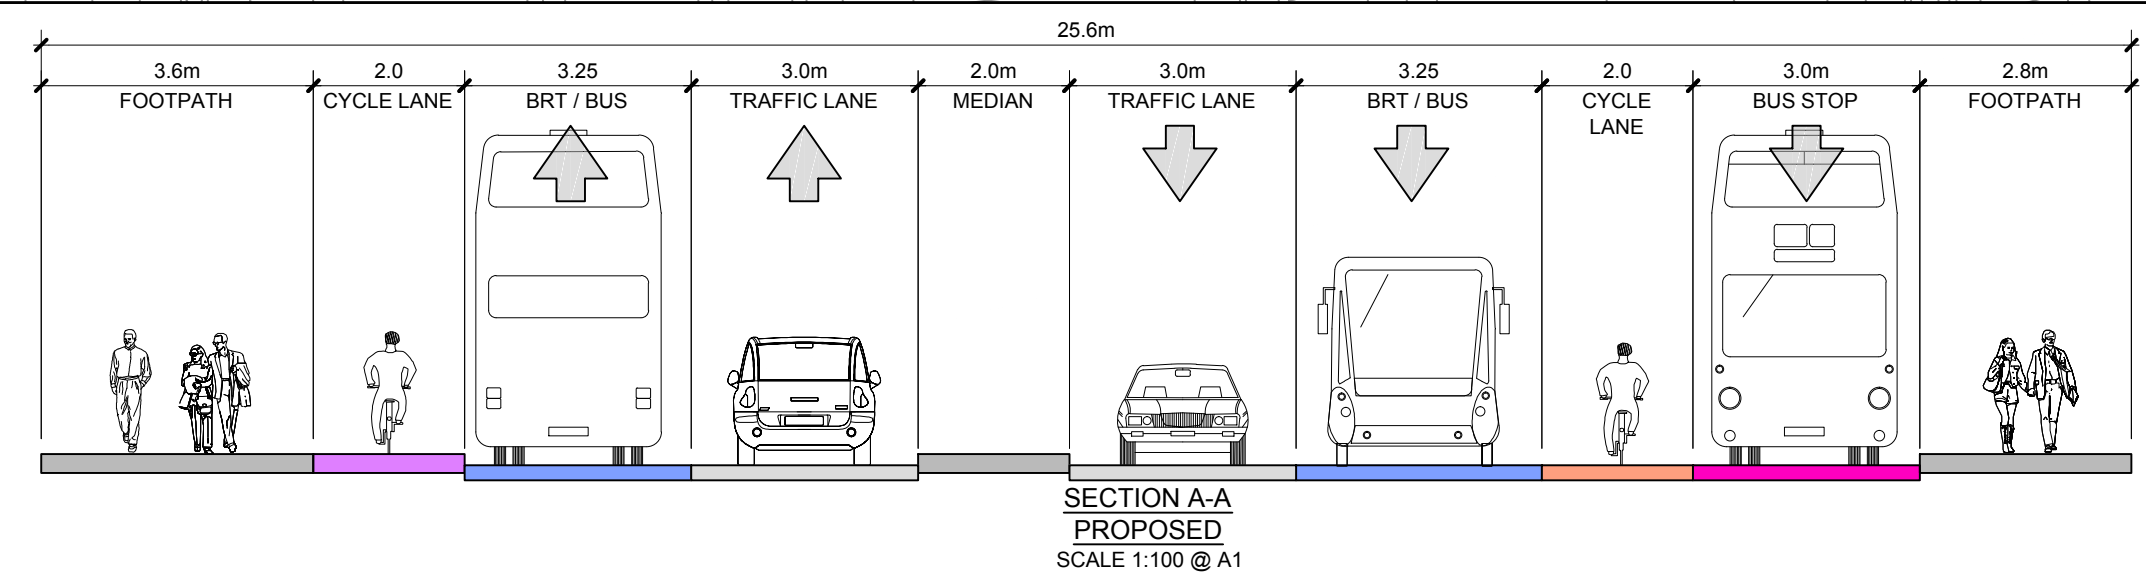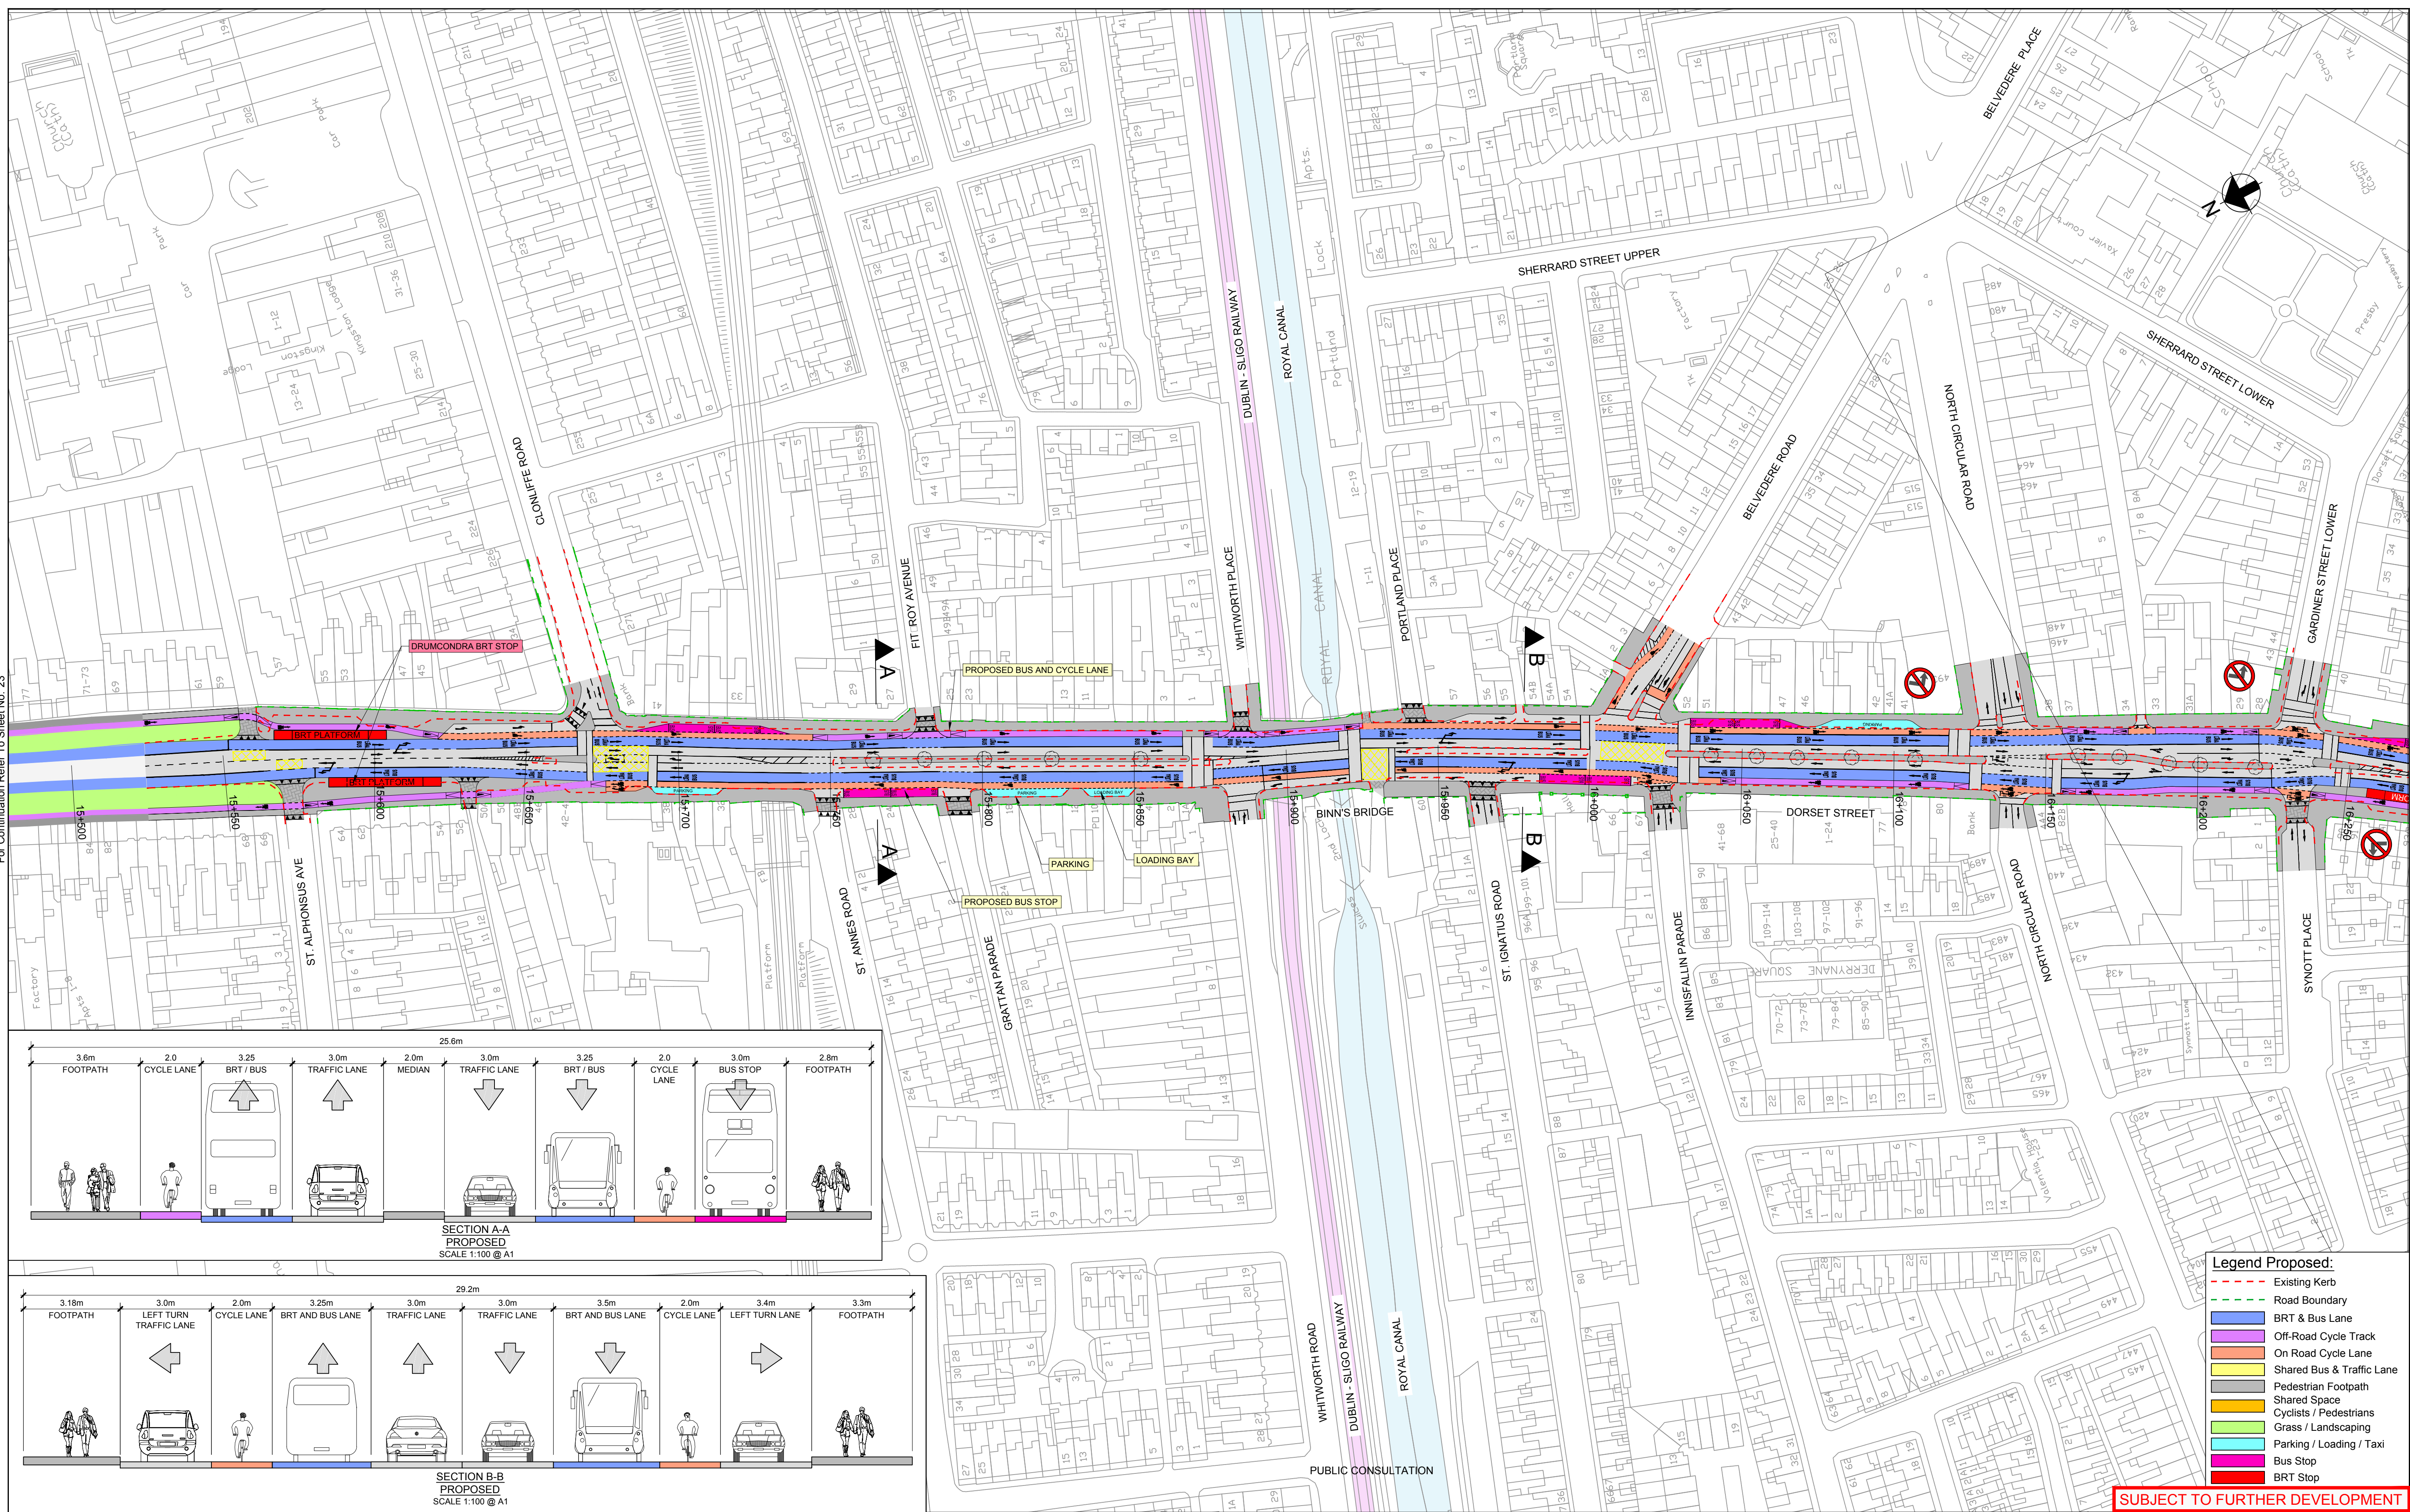


- Legend Proposed:**
- - - Existing Kerb
 - - - Road Boundary
 - BRT & Bus Lane
 - Off-Road Cycle Track
 - On Road Cycle Lane
 - Shared Bus & Traffic Lane
 - Pedestrian Footpath
 - Shared Space
 - Cyclists / Pedestrians
 - Grass / Landscaping
 - Parking / Loading / Taxi
 - Bus Stop
 - BRT Stop

SUBJECT TO FURTHER DEVELOPMENT

Swiftway
Bus Rapid Transit

Údarás Náisiúnta Iompair
National Transport Authority

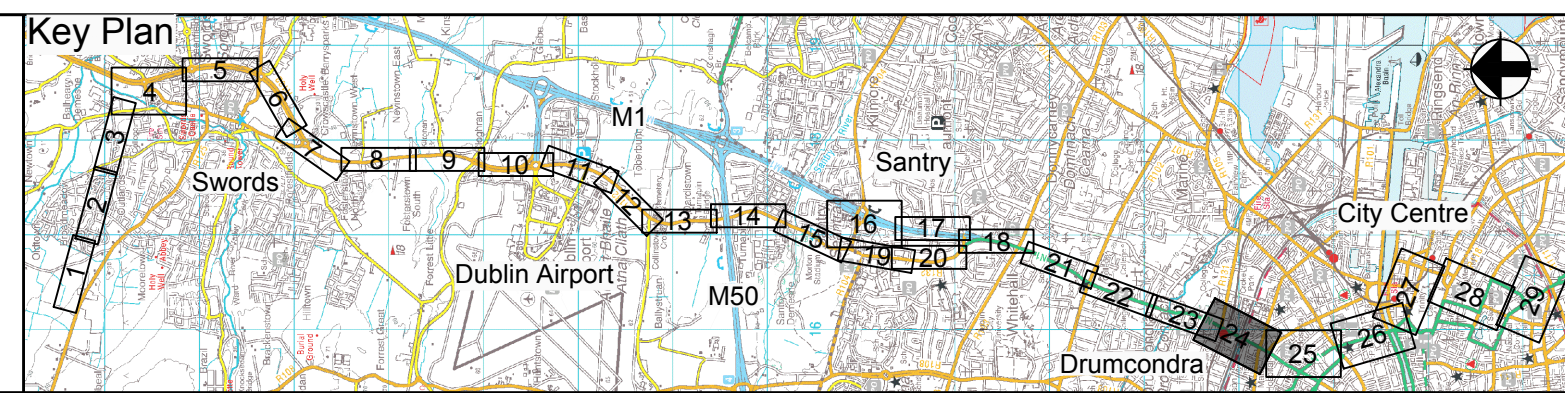

P1 No.	PUBLIC CONSULTATION Revision	Date	OF By	EOC Chkd	SMG App'd
	Stage				
	APPROVAL	OCT 2014			SMG
	TENDER				
	CONSTRUCTION				



ARUP ROD AECOM

50 Ringsend Road
Dublin 4
Tel +353(0)1 233 4455
Fax +353(0)1 668 3169
www.arup.com


Roughan & O'Donovan
Arena House, Arena Road,
Sandyford, Dublin 18.
Tel +353(0)1 294 0800
www.rod.ie

Ground Floor, Grand Canal House
Upper Grand Canal Street
Dublin 4
Tel +353(0)1 238 3100
www.aecom.com

Project Title			
SWORDS / AIRPORT TO CITY CENTRE BRT			
Drawing Title			
PROPOSED SCHEME - GENERAL ARRANGEMENT			
SHEET 24 OF 29			
Drawn:	OF	Designed:	EOC
Approved:	SMG	Date:	AUG 2014
Job No:	14.130 / 225244-10	Drawing No:	C
Scale (A1):	1:1000	BRT-0124	Status:
			CONSULTATION
			Rev:
			P1

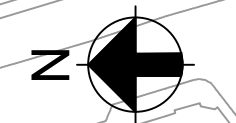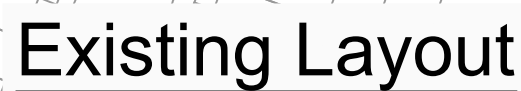

Údarás
Náisiúnta Iompair
National Transport Authority

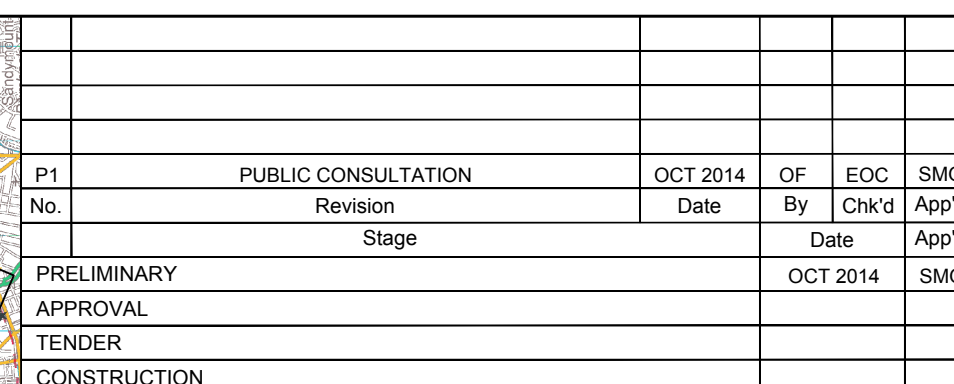

Ground Floor, Grand Canal House
Upper Grand Canal Street
Dublin 4
Tel +353(0)1 238 3100
www.aecom.com

Project Title		SWORDS / AIRPORT TO CITY CENTRE BRT	
Drawing Title			
PROPOSED SCHEME - GENERAL ARRANGEMENT			
SHEET 25 OF 29			
Drawn:	OF	Designed:	EOC
Approved:	SMG	Date:	OCT 2014
Job No:	Drawing No:		Status:
14.130 / 225244-10	BRT-0125A		CONSULTATION
Scale (A1):	Rev:	P1	
1:1000			

DO NOT SCALE USE FIGURED DIMENSIONS ONLY