





Overall GDA Cycle Network Map

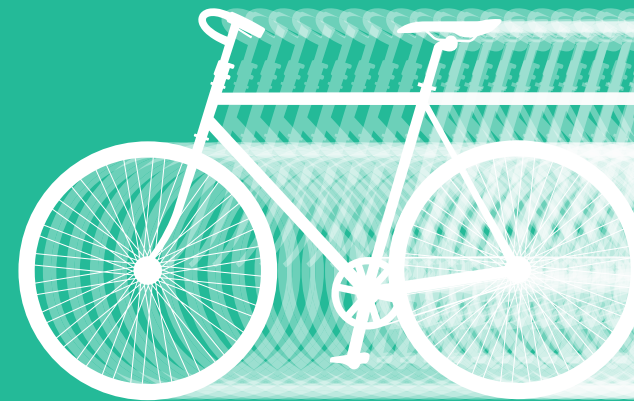

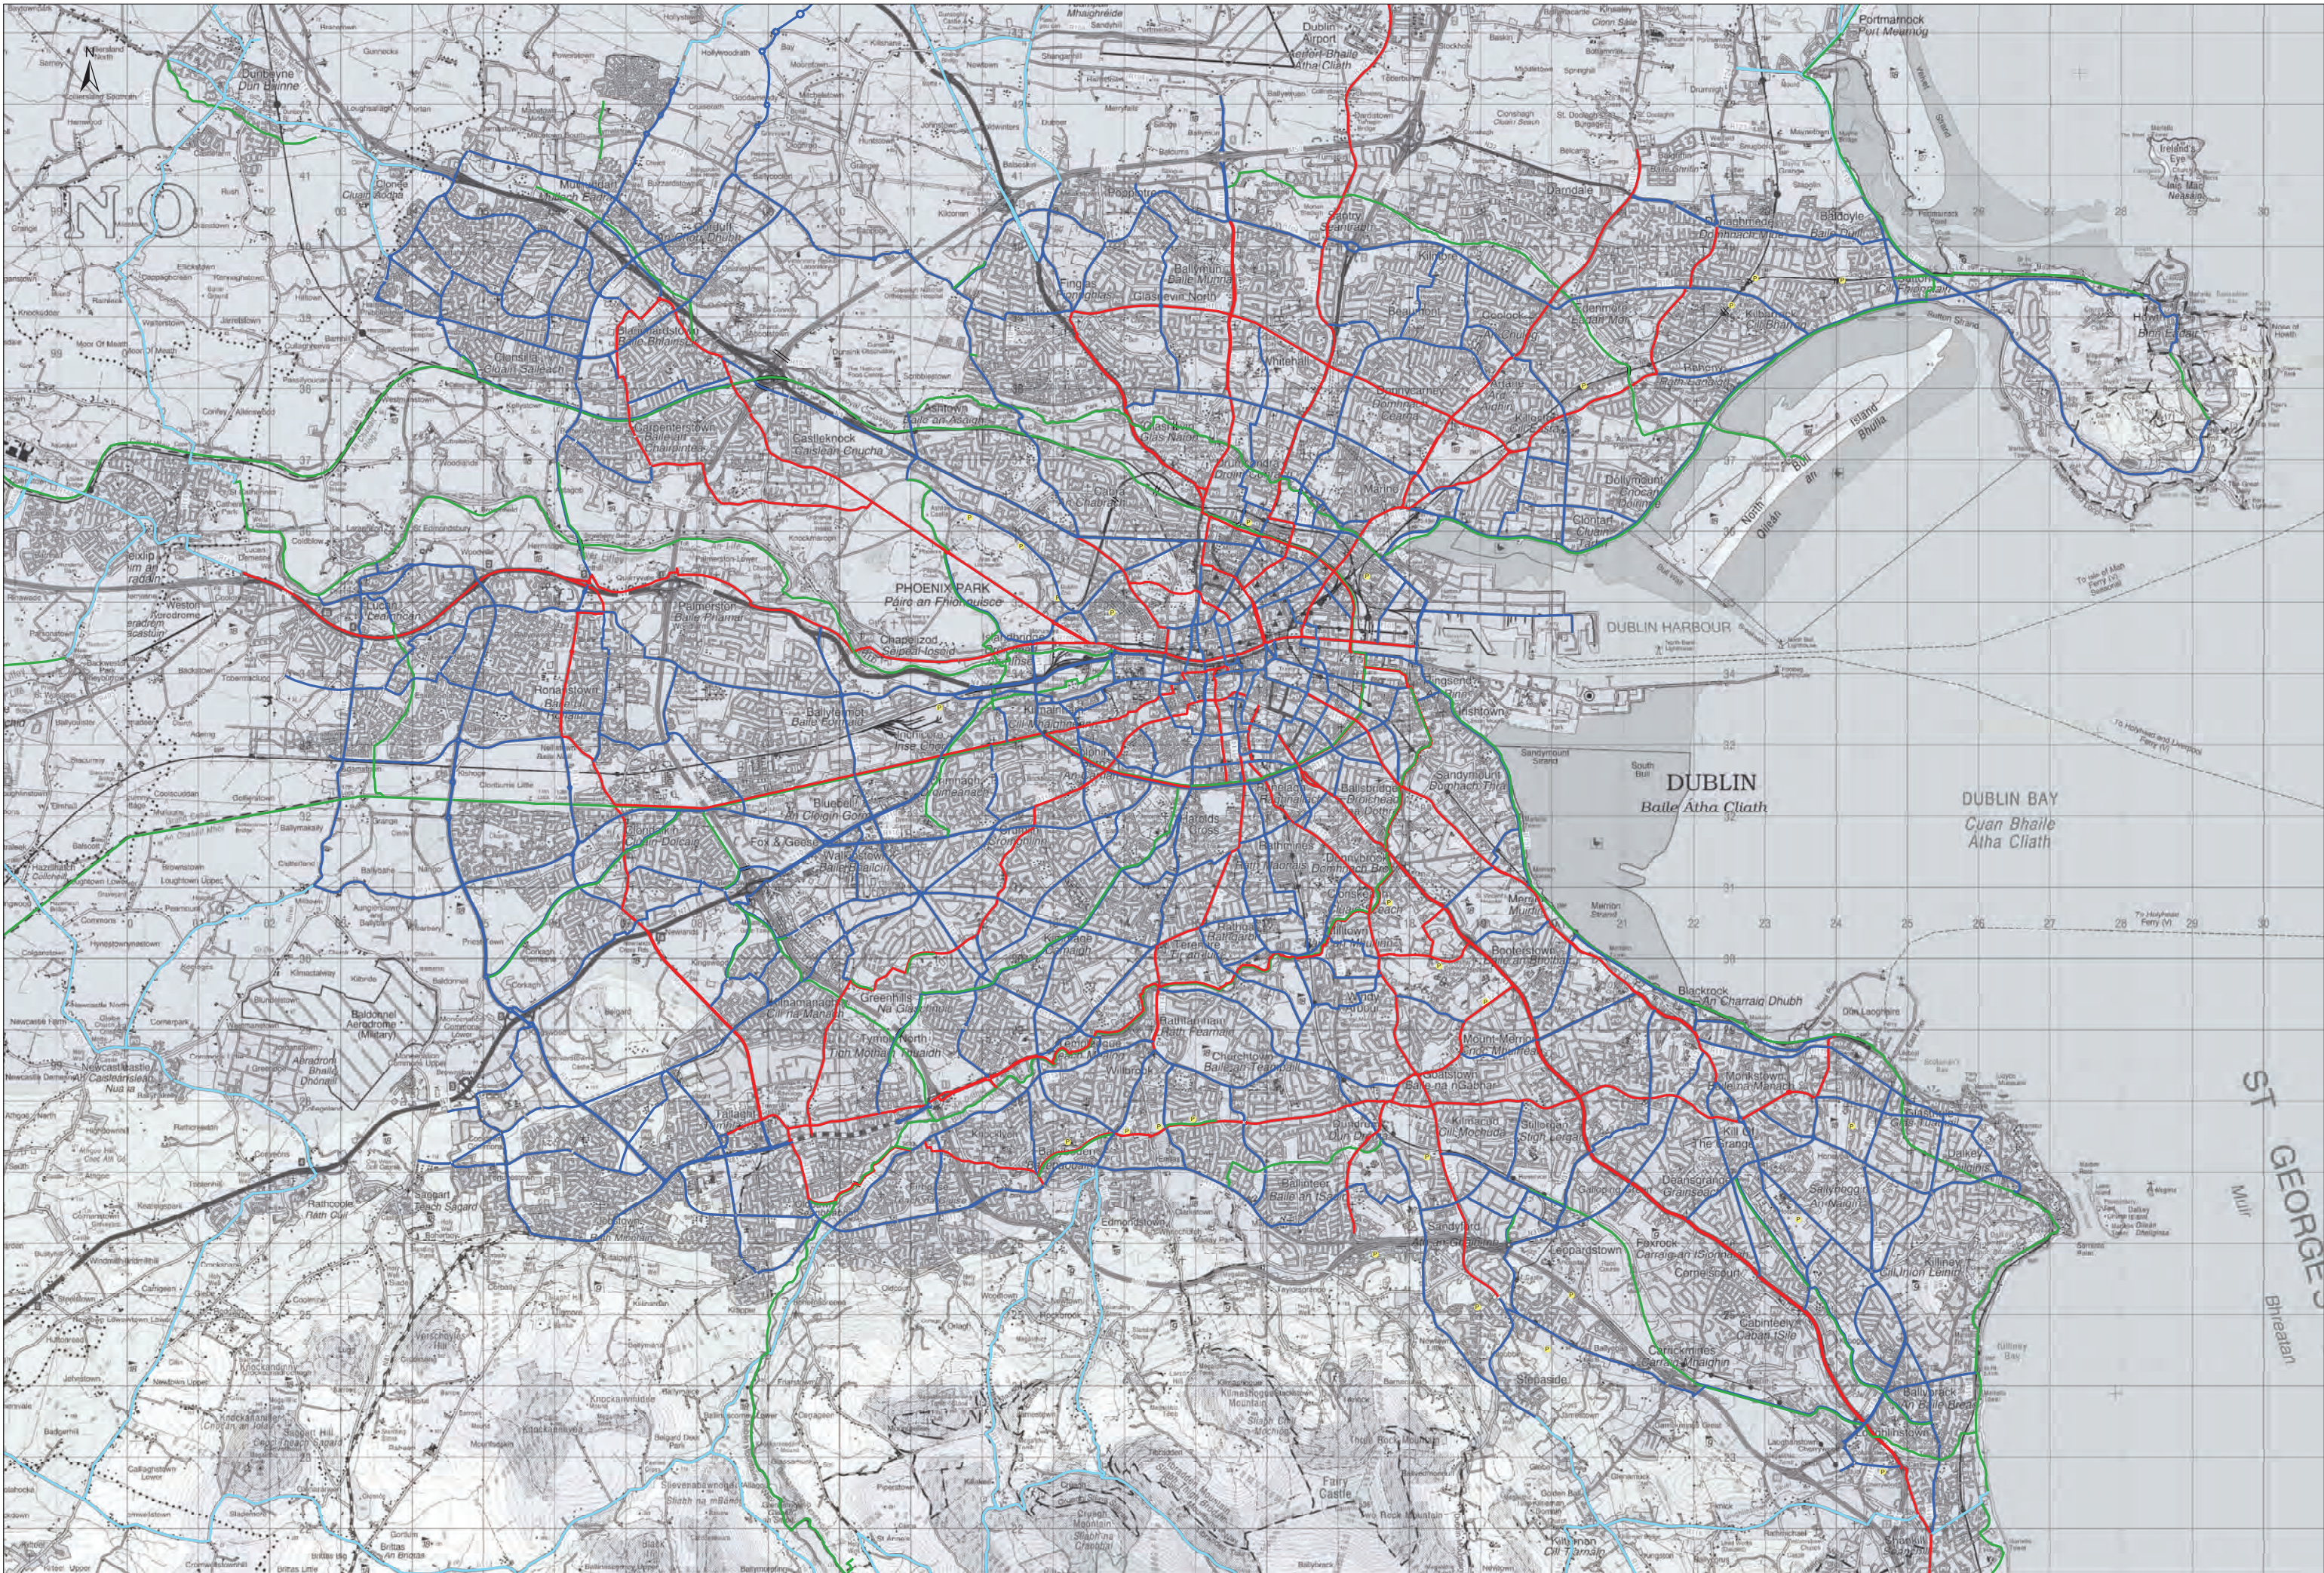

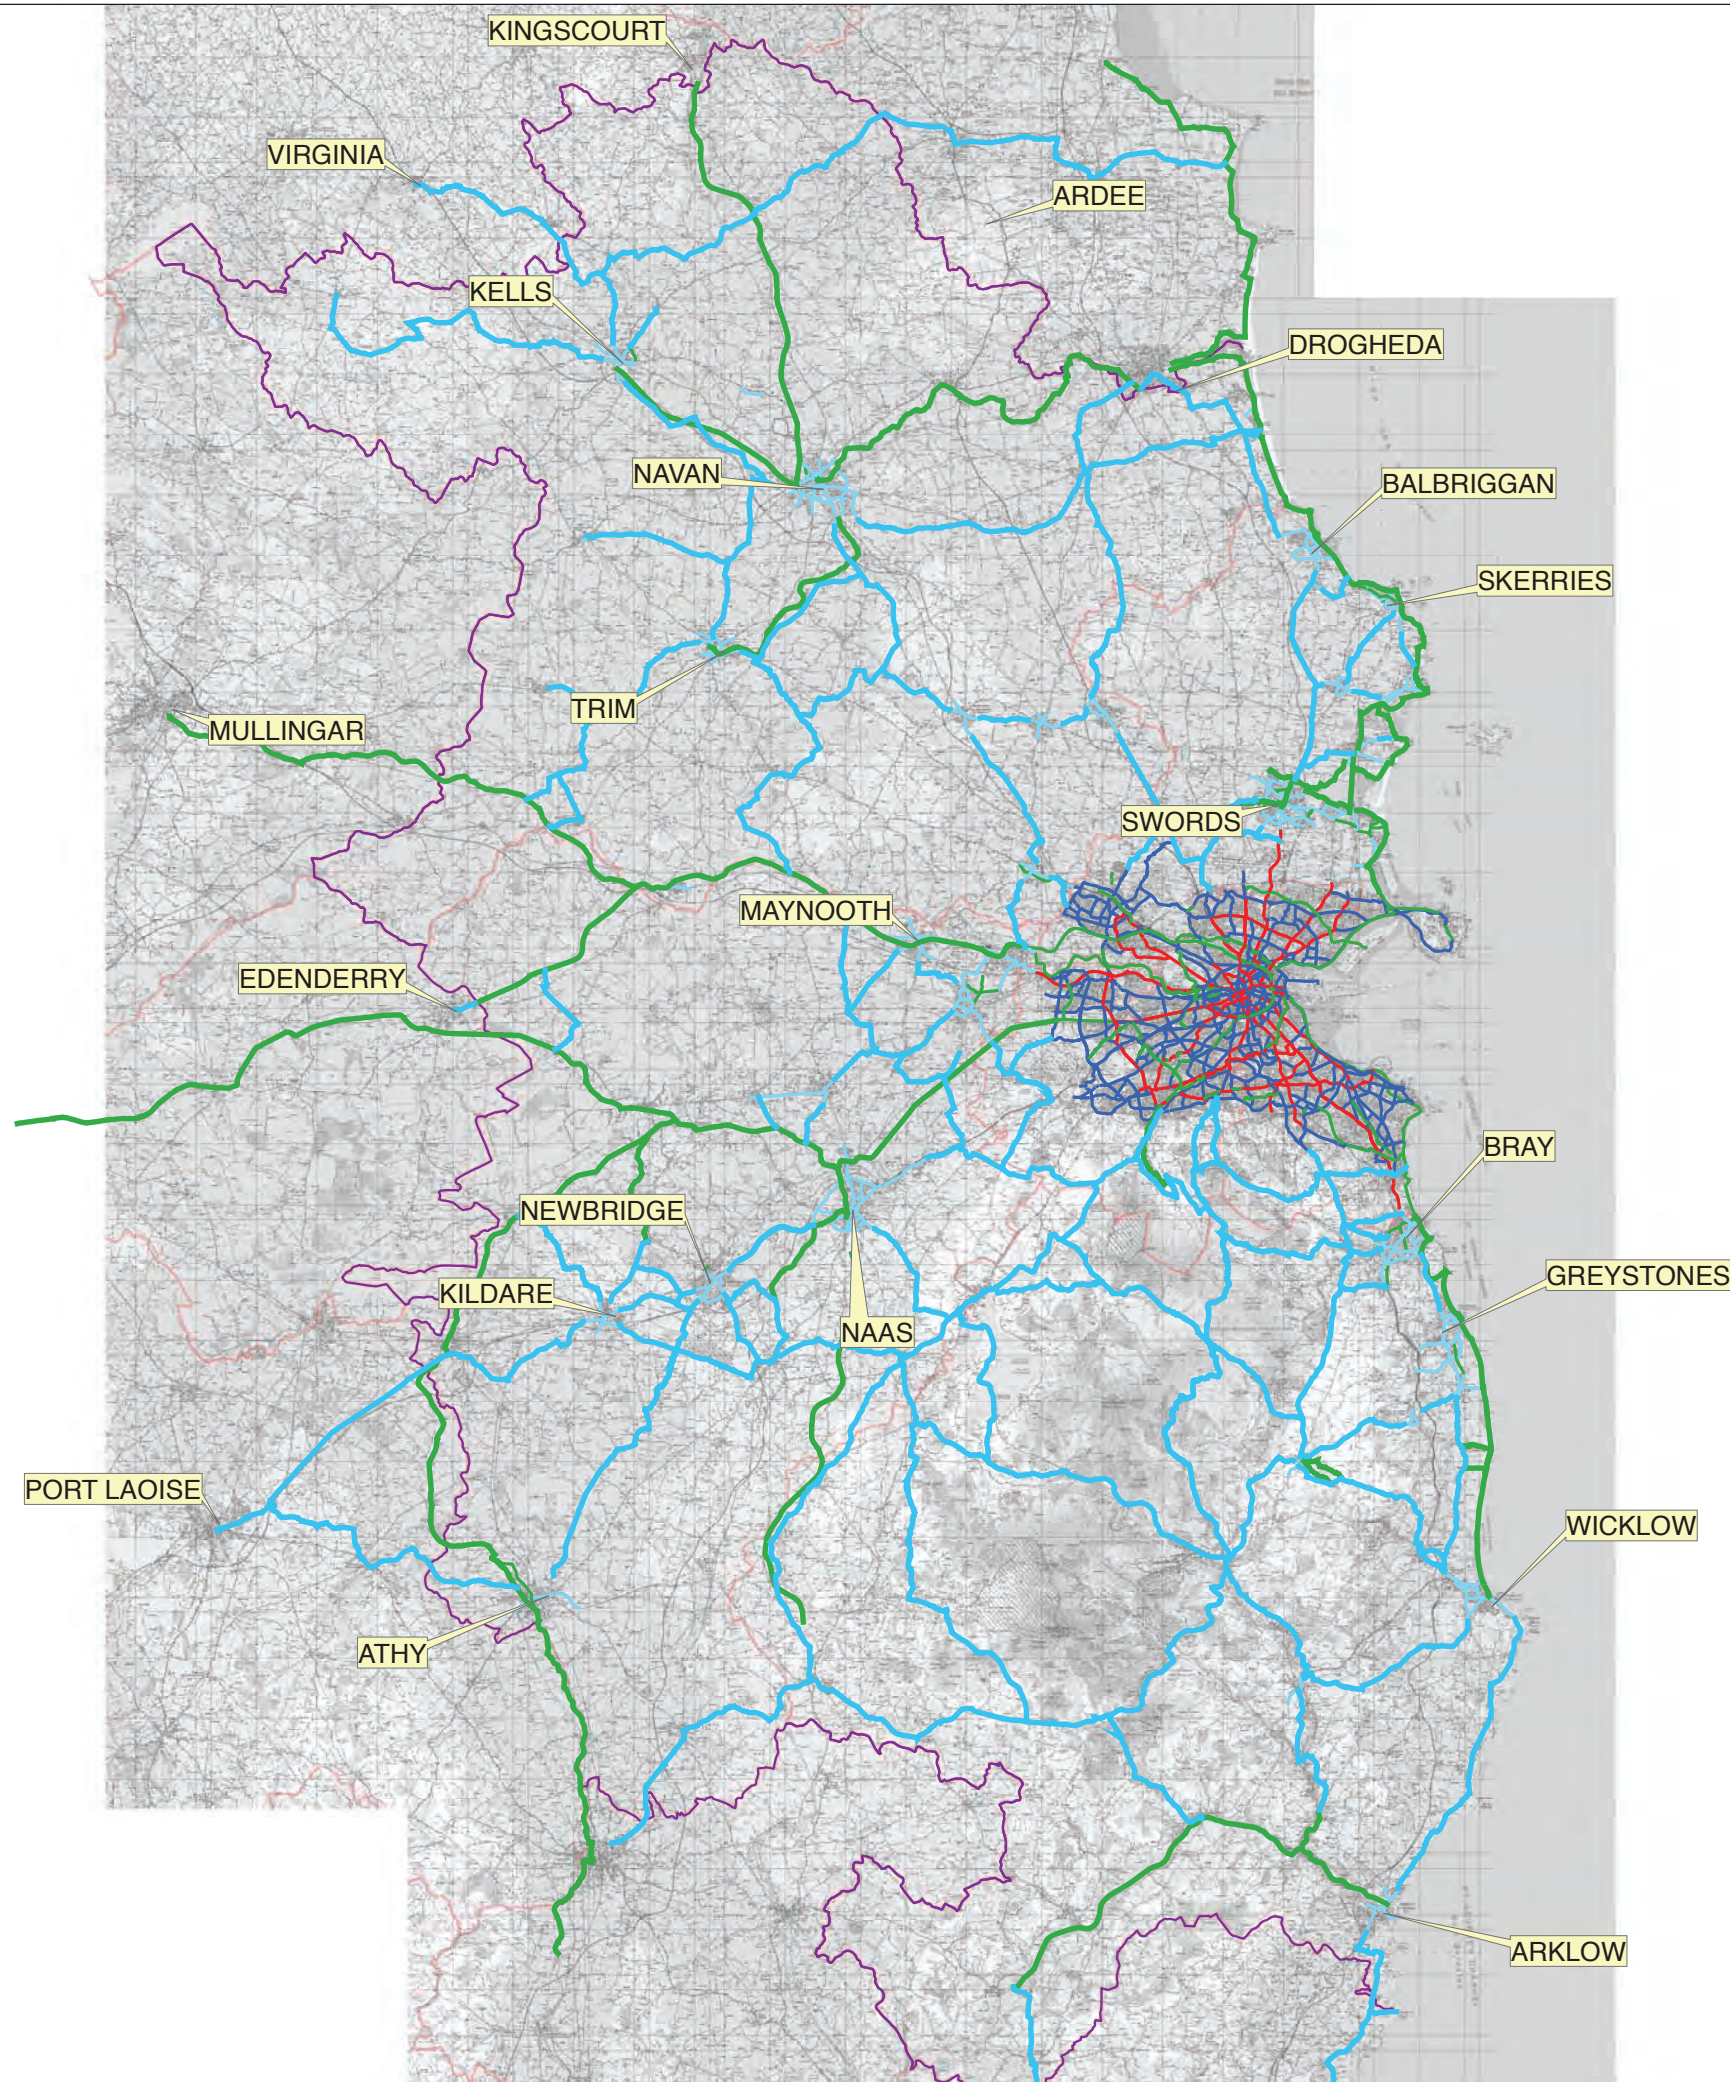

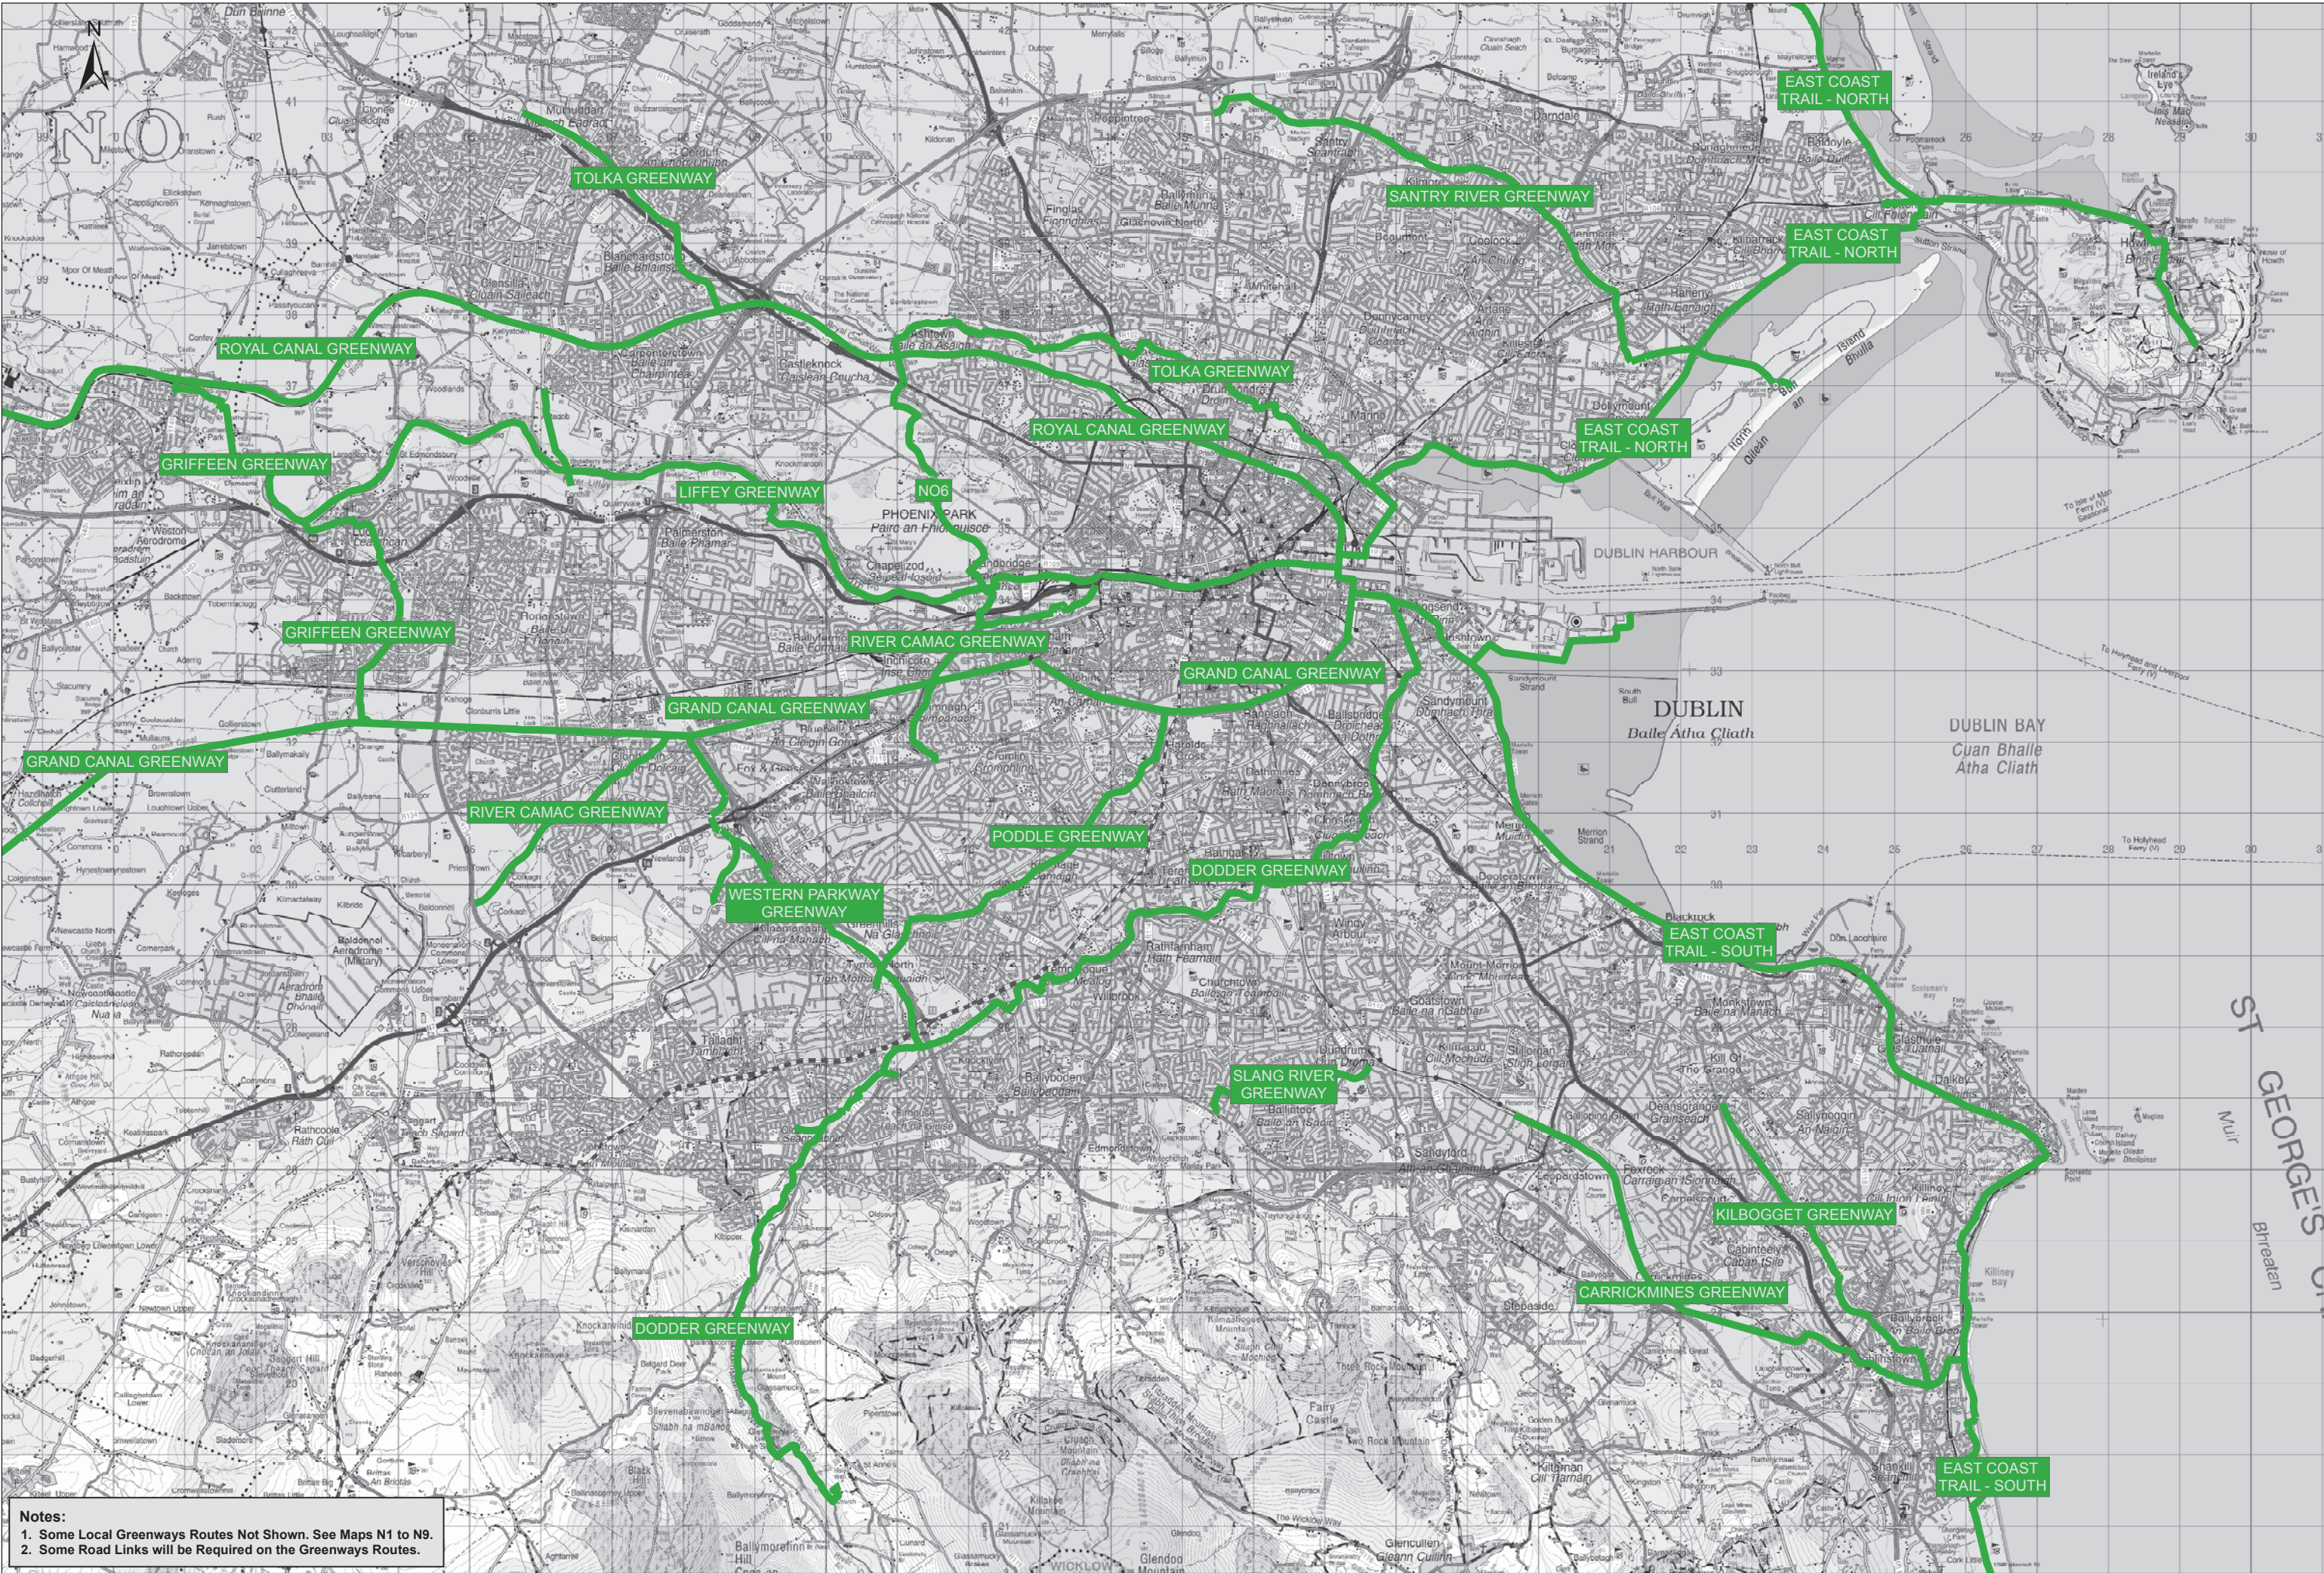

Notes:
1. Some Local Greenways Routes Not Shown. See Maps N1 to N9.
2. Some Road Links will be Required on the Greenways Routes.

Project: CYCLE NETWORK PLAN FOR THE GREATER DUBLIN AREA

Title: PROPOSED CYCLE NETWORK
DUBLIN METROPOLITAN GREENWAY NETWORK
SHEET DGN

Route Type
Greenway

1:40,000 @ A1 1:80,000 @ A3
0 500 1,000 2,000 Meters



Grand Canal House,
Upper Grand Canal Street,
Dublin 4
Tel: +353 (0)1 238 3100
Fax: +353 (0)1 238 3199
www.aecom.com

Date: July 2013
Dwg No: DGN
Created: DB Approved: JS
Checked: SMG

