



SANDYMOUNT / MERRION TO BLACKROCK CORRIDOR STUDY

FEASIBILITY STUDY AND OPTIONS ASSESSMENT REPORT

C3 Coastal Emerging Preferred Cycle Route




SANDYMOUNT / MERRION TO BLACKROCK CYCLE ROUTE CORRIDOR STUDY

FEASIBILITY STUDY AND OPTIONS ASSESSMENT REPORT - PART C COASTAL CYCLE ROUTE 13E / EAST COAST TRAIL C3 - EMERGING PREFERRED ROUTE OPTIONS



DRAWING TITLE	DRAWING #
SECTION 1 - IRISHTOWN TO SANDYMOUNT PROMENADE	
C3 SECTION 1 SHEET 1.1	161
C3 SECTION 1 SHEET 1.2	162
C3 SECTION 1 SHEET 1.3	163
C3 SECTION 1 SHEET 1.4	164
SECTION 2 - SANDYMOUNT PROMENADE	
C3 SECTION 2 SHEET 2.1	211
C3 SECTION 2 SHEET 2.2	212
C3 SECTION 2 SHEET 2.3	213
SECTION 3 - MERRION STRAND	
C3 SECTION 3 SHEET 3.1	371
C3 SECTION 3 SHEET 3.1A	371A
C3 SECTION 3 SHEET 3.2	372
C3 SECTION 3 SHEET 3.3	373
SECTION 4 - MERRION GATES TO BOOTERSTOWN	
C3 SECTION 4 SHEET 4.1	461
C3 SECTION 4 SHEET 4.2	462
C3 SECTION 4 SHEET 4.3	463
C3 SECTION 4 SHEET 4.4	464
C3 SECTION 4 SHEET 4.5	465
SECTION 5 - BOOTERSTOWN TO BLACKROCK	
C3 SECTION 5 SHEET 5.1	551
C3 SECTION 5 SHEET 5.2	552
C3 SECTION 5 SHEET 5.3	553
C3 SECTION 5 SHEET 5.4	554
SECTION 6 - BLACKROCK TO SEAPOINT	
C3 SECTION 6 SHEET 6.1	651
C3 SECTION 6 SHEET 6.2	652
C3 SECTION 6 SHEET 6.3	653
C3 SECTION 6 SHEET 6.4	654

FEASIBILITY REPORT
OCTOBER 2015



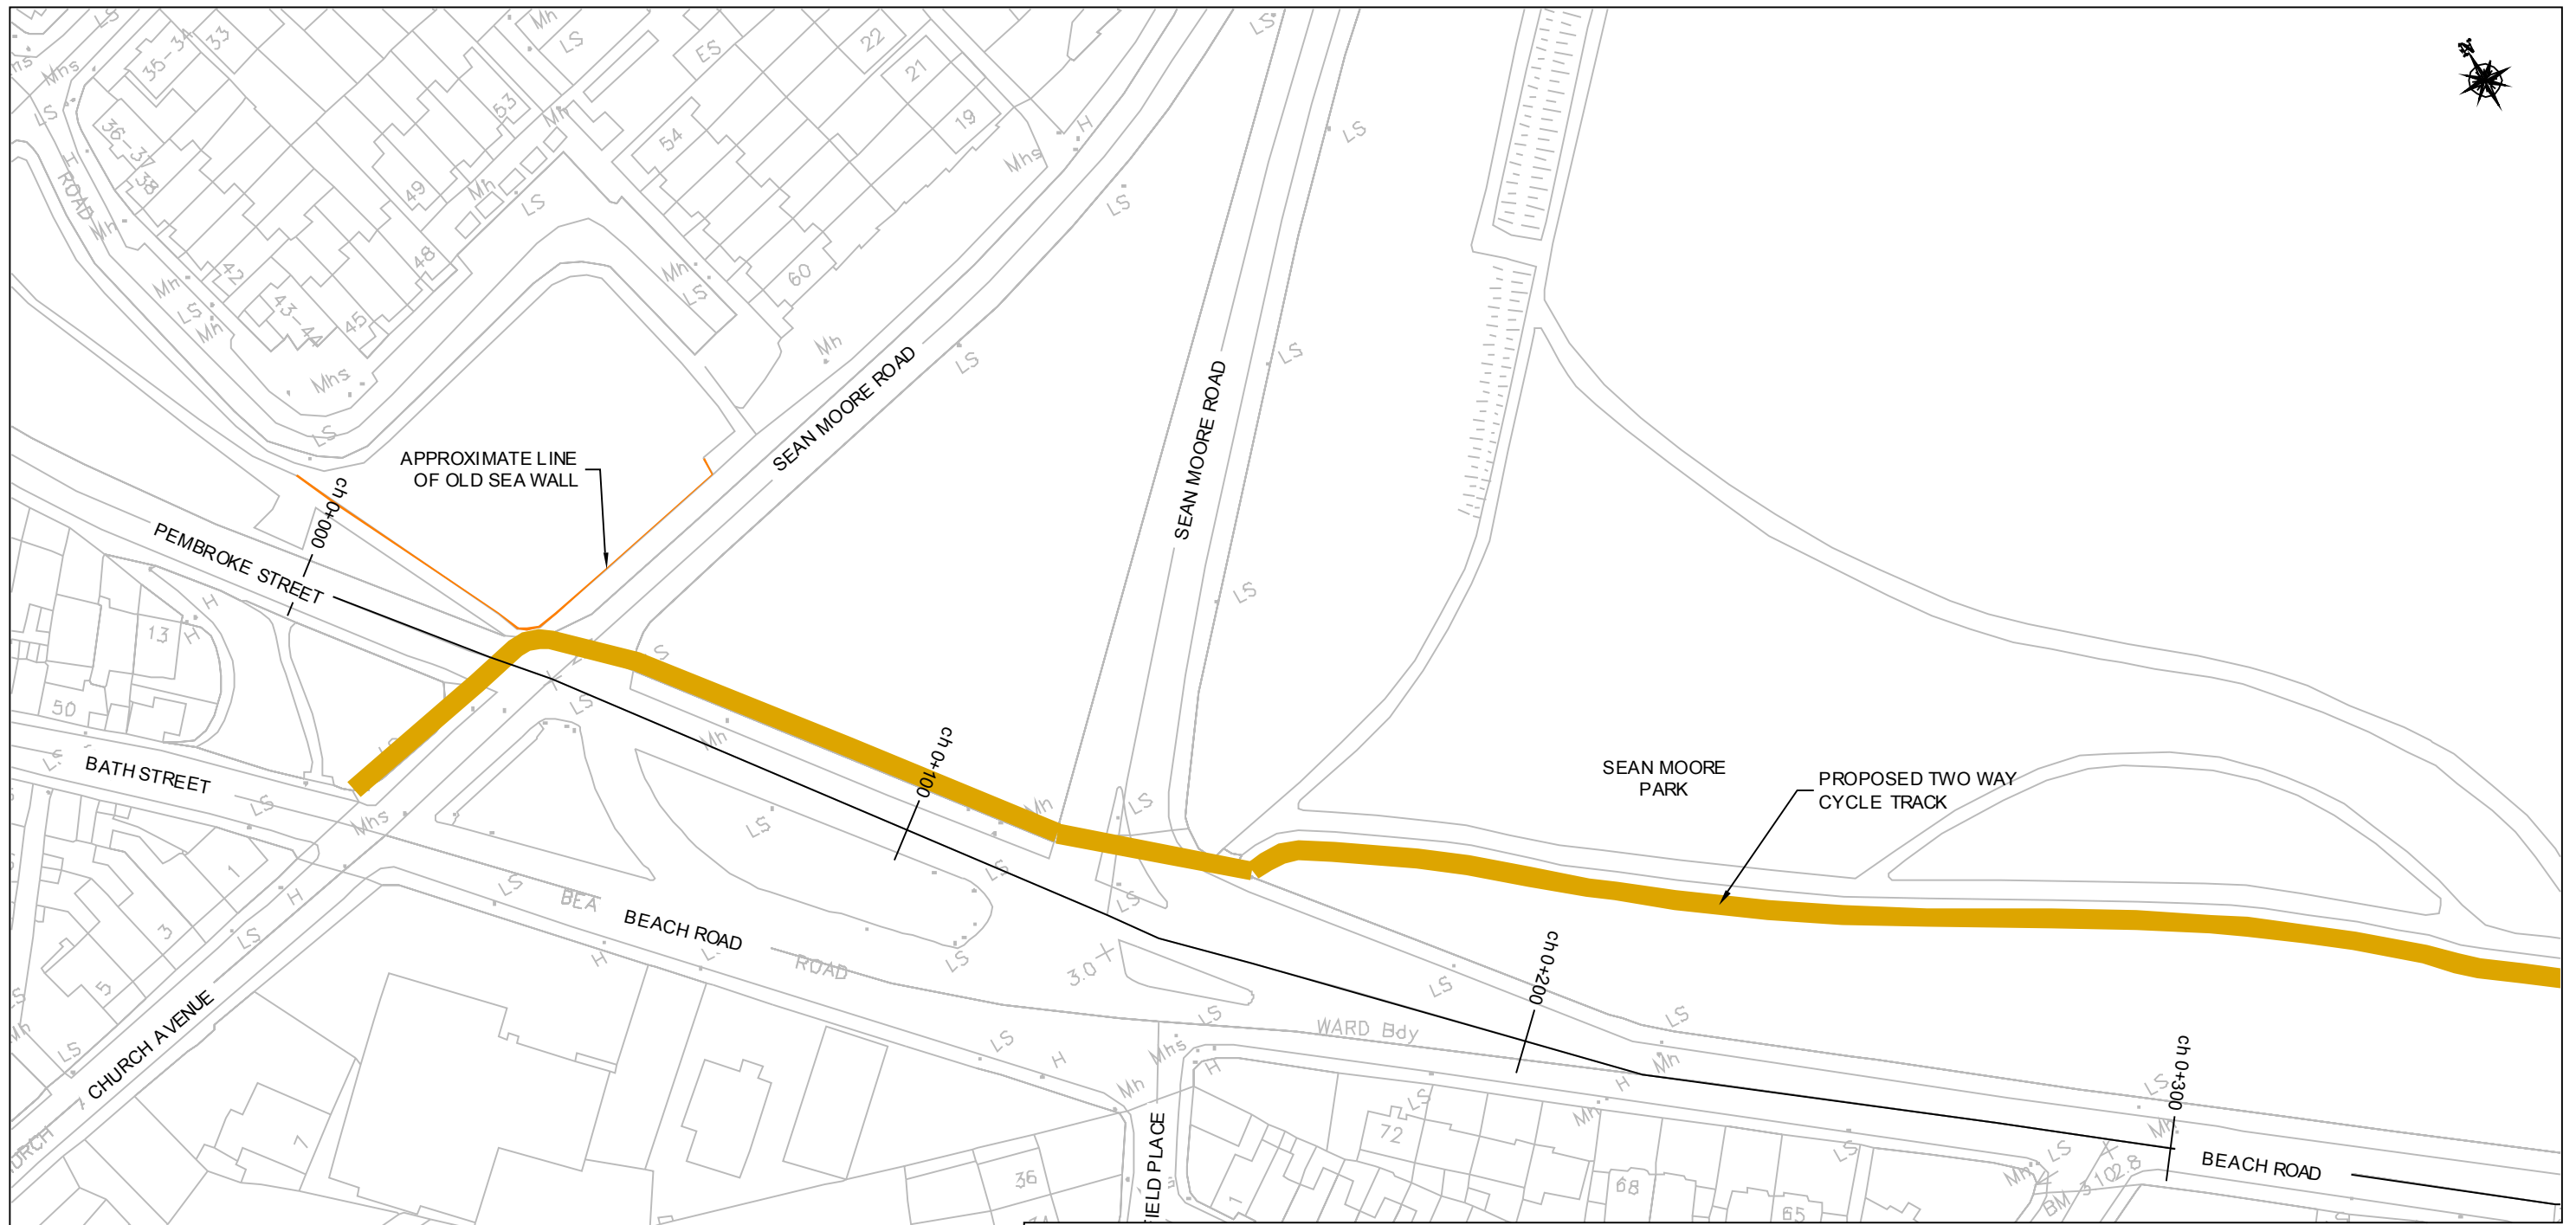

- LEGEND:**
- SPECIAL AREA OF CONSERVATION
 - SPECIAL PROTECTION AREA
 - PROPOSED PROMENADE & FOOTPATH
 - PROPOSED CYCLE TRACK
 - PROPOSED CARRIAGEWAY
 - PROPOSED PARKING
 - PROPOSED SHARED AREA
 - PROPOSED SHARED AREA ON ROAD
 - PROPOSED LAND TAKE
 - PROPOSED CONNECTIONS
 - EXISTING SEA WALL
 - EXISTING CYCLE TRACK & FOOTPATH

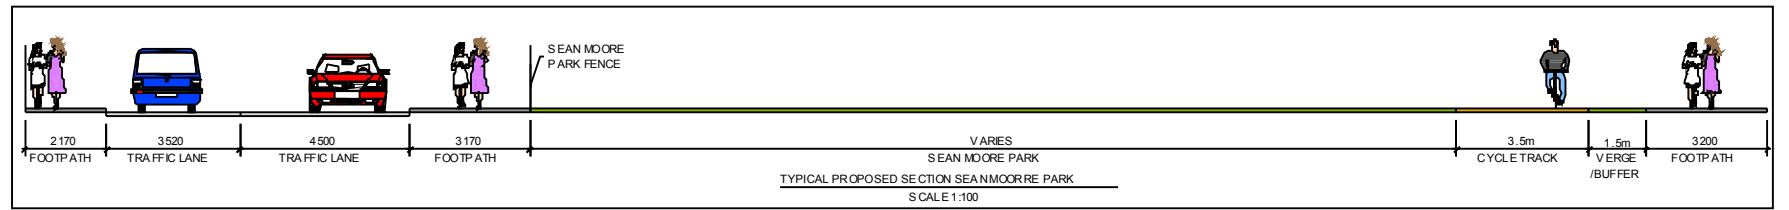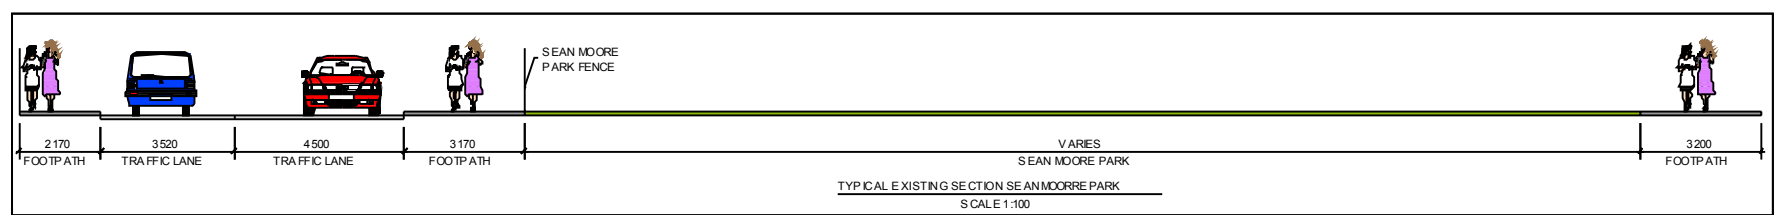



No.		Revision		Date	By	Chk'd	App'd
PRELIMINARY		APPROVAL		TENDER			
CONSTRUCTION							

Design'd		SMG	Check'd	SMG	Appr'd	SMG	Status	FEASIBILITY REPORT
----------	--	-----	---------	-----	--------	-----	--------	--------------------


Project Title		SANDYMOUNT & MERRION TO BLACKROCK CYCLE ROUTE CORRIDOR STUDY					
Drawing Title		C3 - EMERGING PREFERRED ROUTE OPTION SECTION 1 - IRISHTOWN TO SANDYMOUNT PROMENADE SHEET 1.1					
Drawn	JMK	Job No	14.225	Drawing No	161	Rev.	
Scale	1:500 (A1) 1:1000 (A3)	Date	OCT'15				

Roughan & O'Donovan-AECOM Alliance		Aena House, Arena Road, Sandymount, Dublin 18. Tel: +353 (1) 2940 800 Fax: +353 (1) 2940 820 e-mail: info@rod.ie Website: www.rod.ie www.aecom.com	
------------------------------------	--	--	--

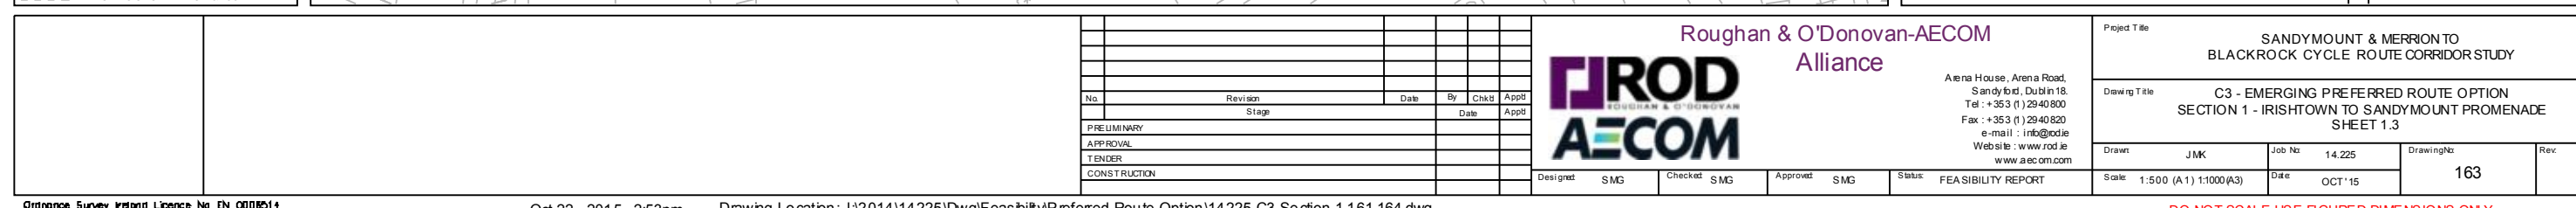


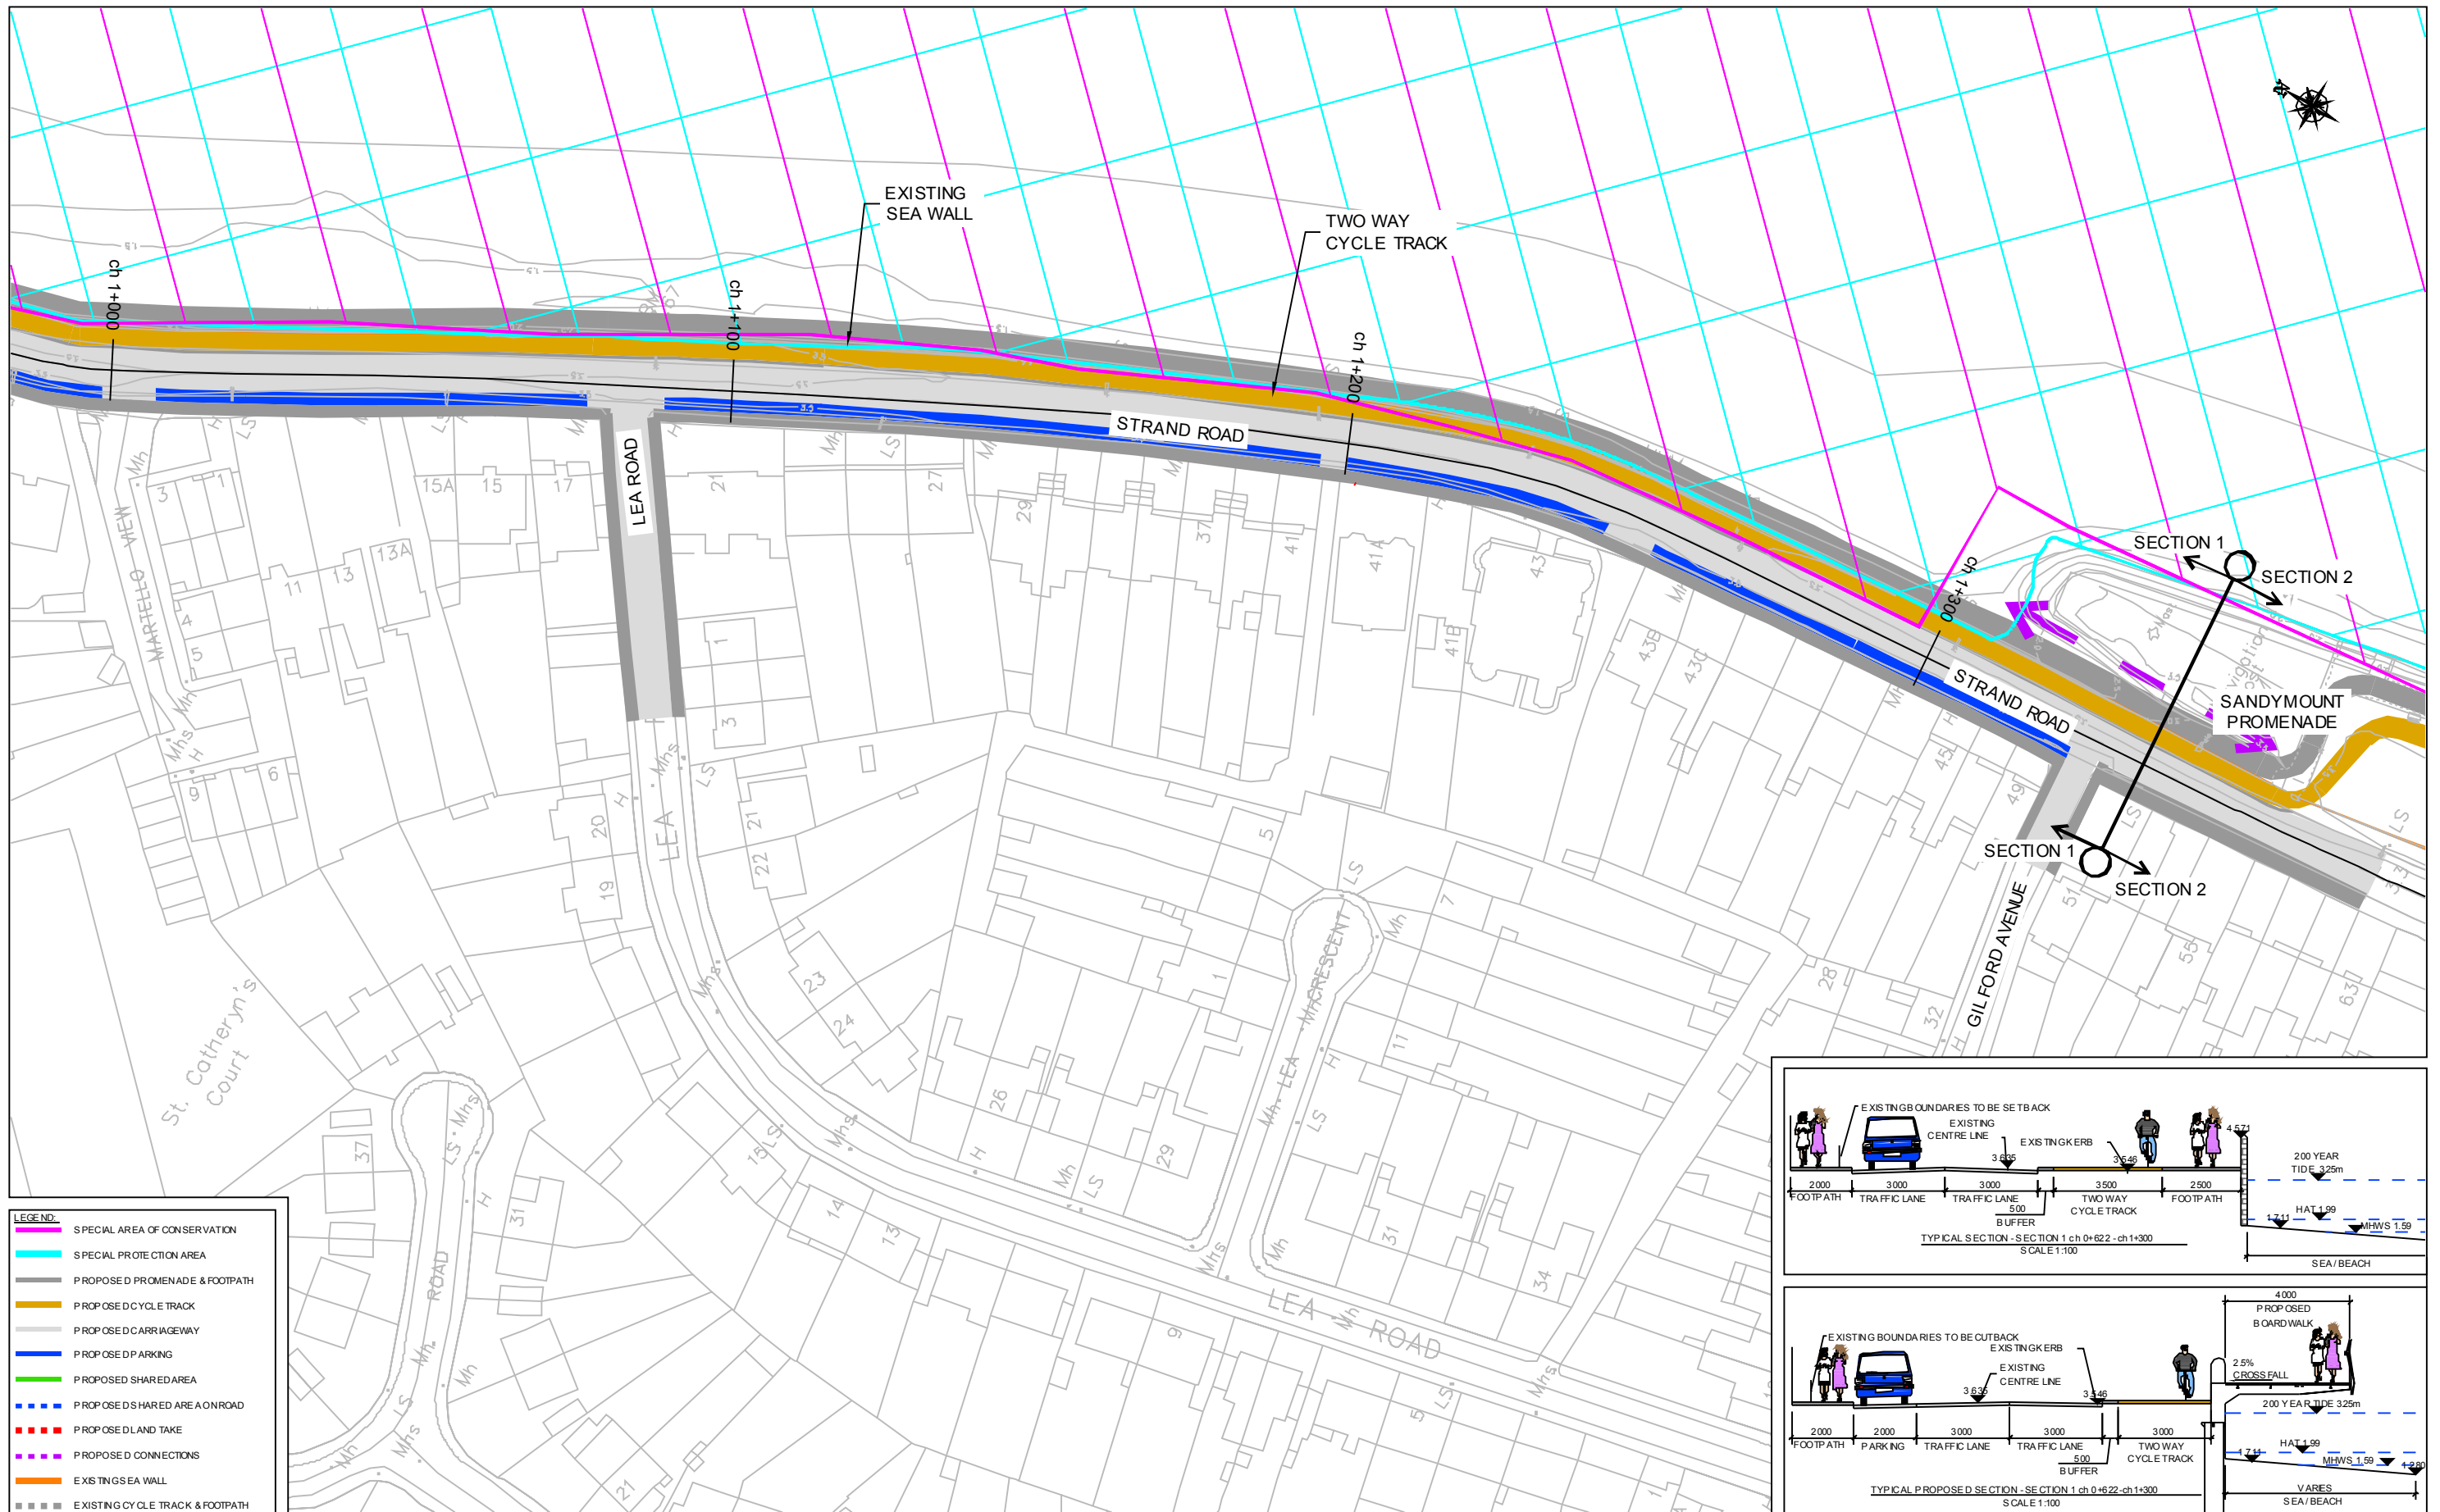

- LEGEND:**
- SPECIAL AREA OF CONSERVATION
 - SPECIAL PROTECTION AREA
 - PROPOSED PROMENADE & FOOTPATH
 - PROPOSED CYCLE TRACK
 - PROPOSED CARRIAGEWAY
 - PROPOSED PARKING
 - PROPOSED SHARED AREA
 - PROPOSED SHARED AREA ON ROAD
 - PROPOSED LAND TAKE
 - PROPOSED CONNECTIONS
 - EXISTING SEA WALL
 - EXISTING CYCLE TRACK & FOOTPATH

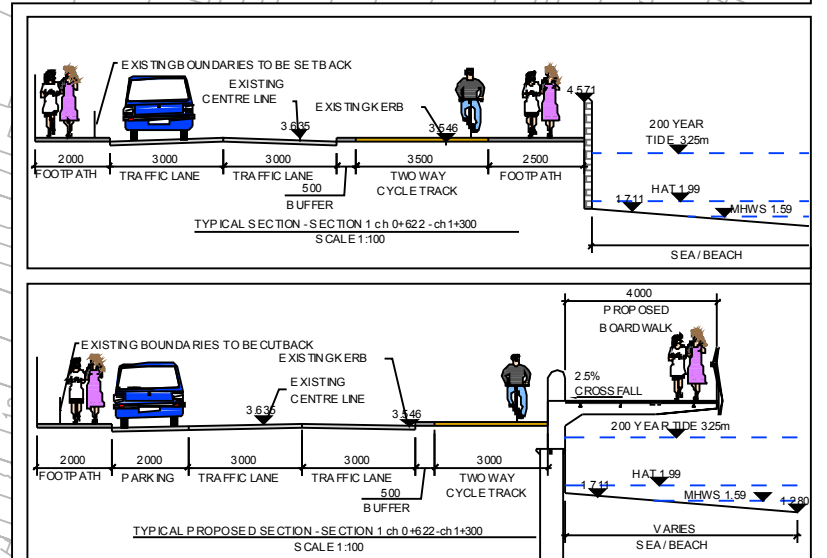

	</
--	--	----

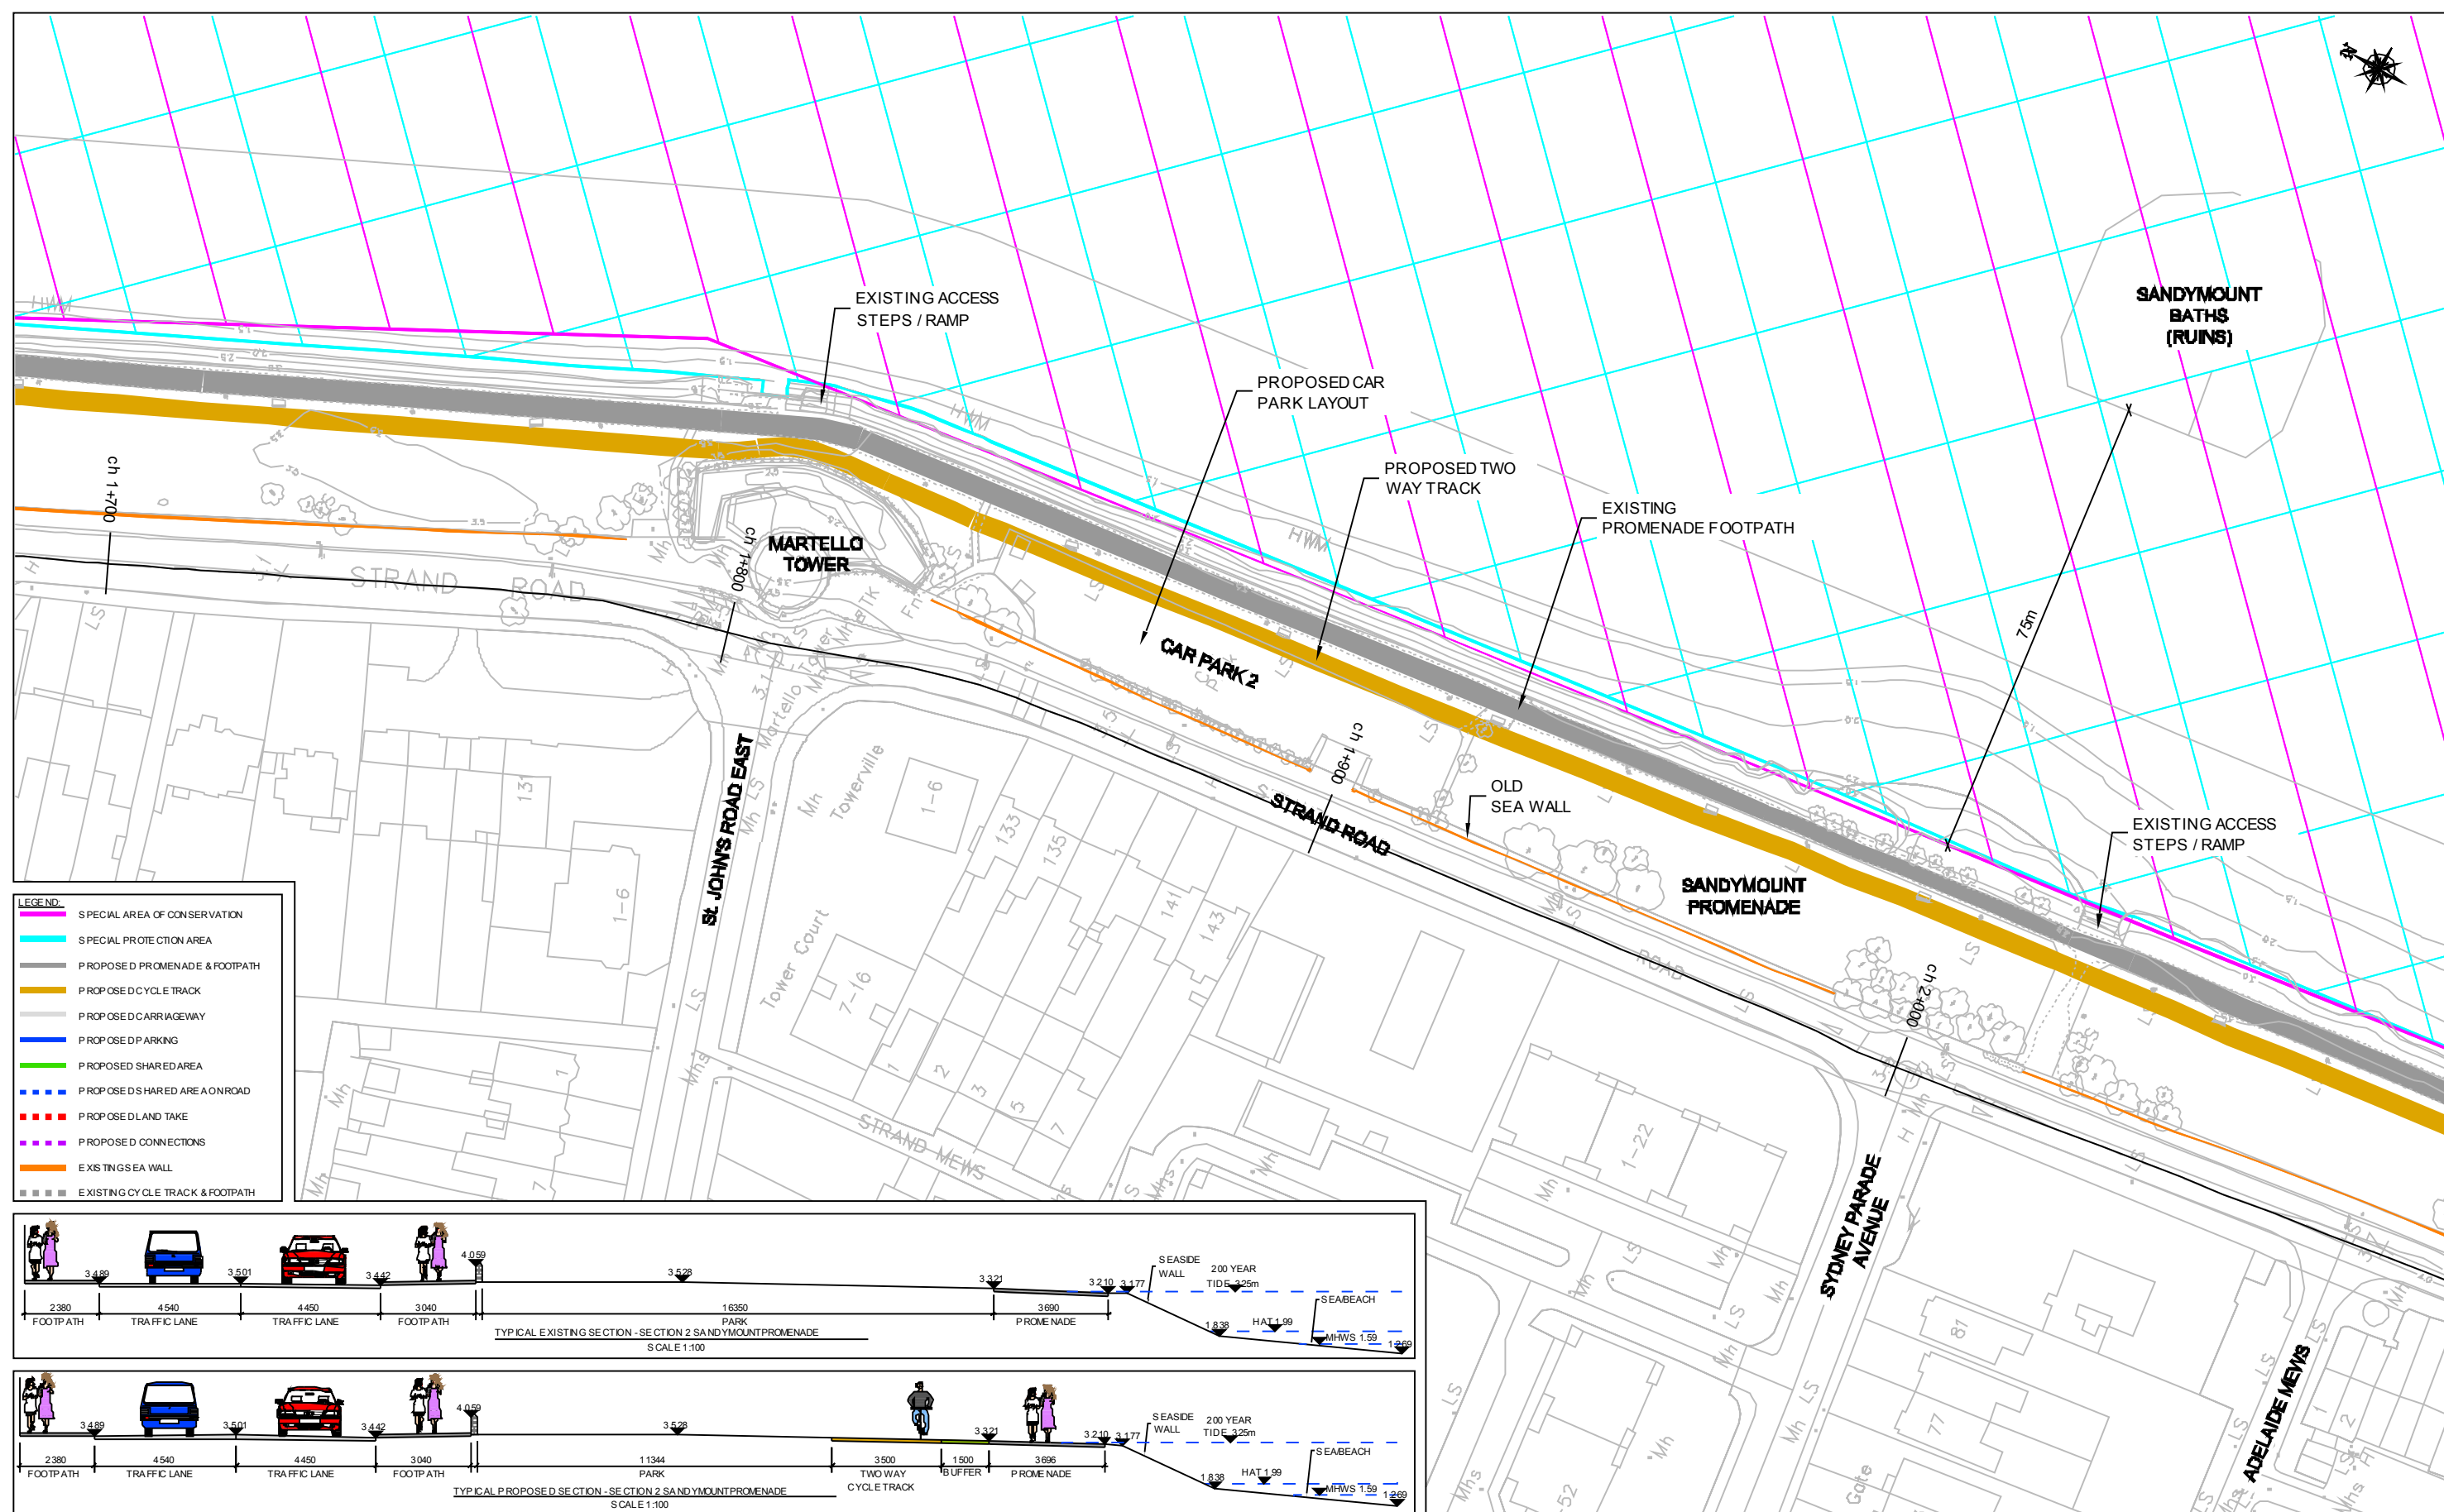


No.	Revision	Date	By	Ckcd	Appd	
	Stage			Date		Appd
PRELIMINARY						
APPROVAL						
TENDER						
CONSTRUCTION						

ROD
ROURAN & O'DONOVAN
AECOM


Roughan & O'Donovan-AECOM
Alliance

Arena House, Arena Road,
Sandyford, Dublin 18.
Tel : +353 (1) 2940 800
Fax : +353 (1) 2940 820
e-mail : info@rod.ie
Web site : www.rod.ie
www.aec.com




Project Title		SANDY MOUNT & MERRION TO BLACKROCK CYCLE ROUTE CORRIDOR STUDY			
Drawing Title		C3 - EMERGING PREFERRED ROUTE OPTION SECTION 2 - SANDY MOUNT PROMENADE SHEET 2.2			
Drawn	JMK	Job No.	14.225	Drawing No.	212
Scale	1:500 (A1) 1:1000 (A3)	Date	OCT '15		

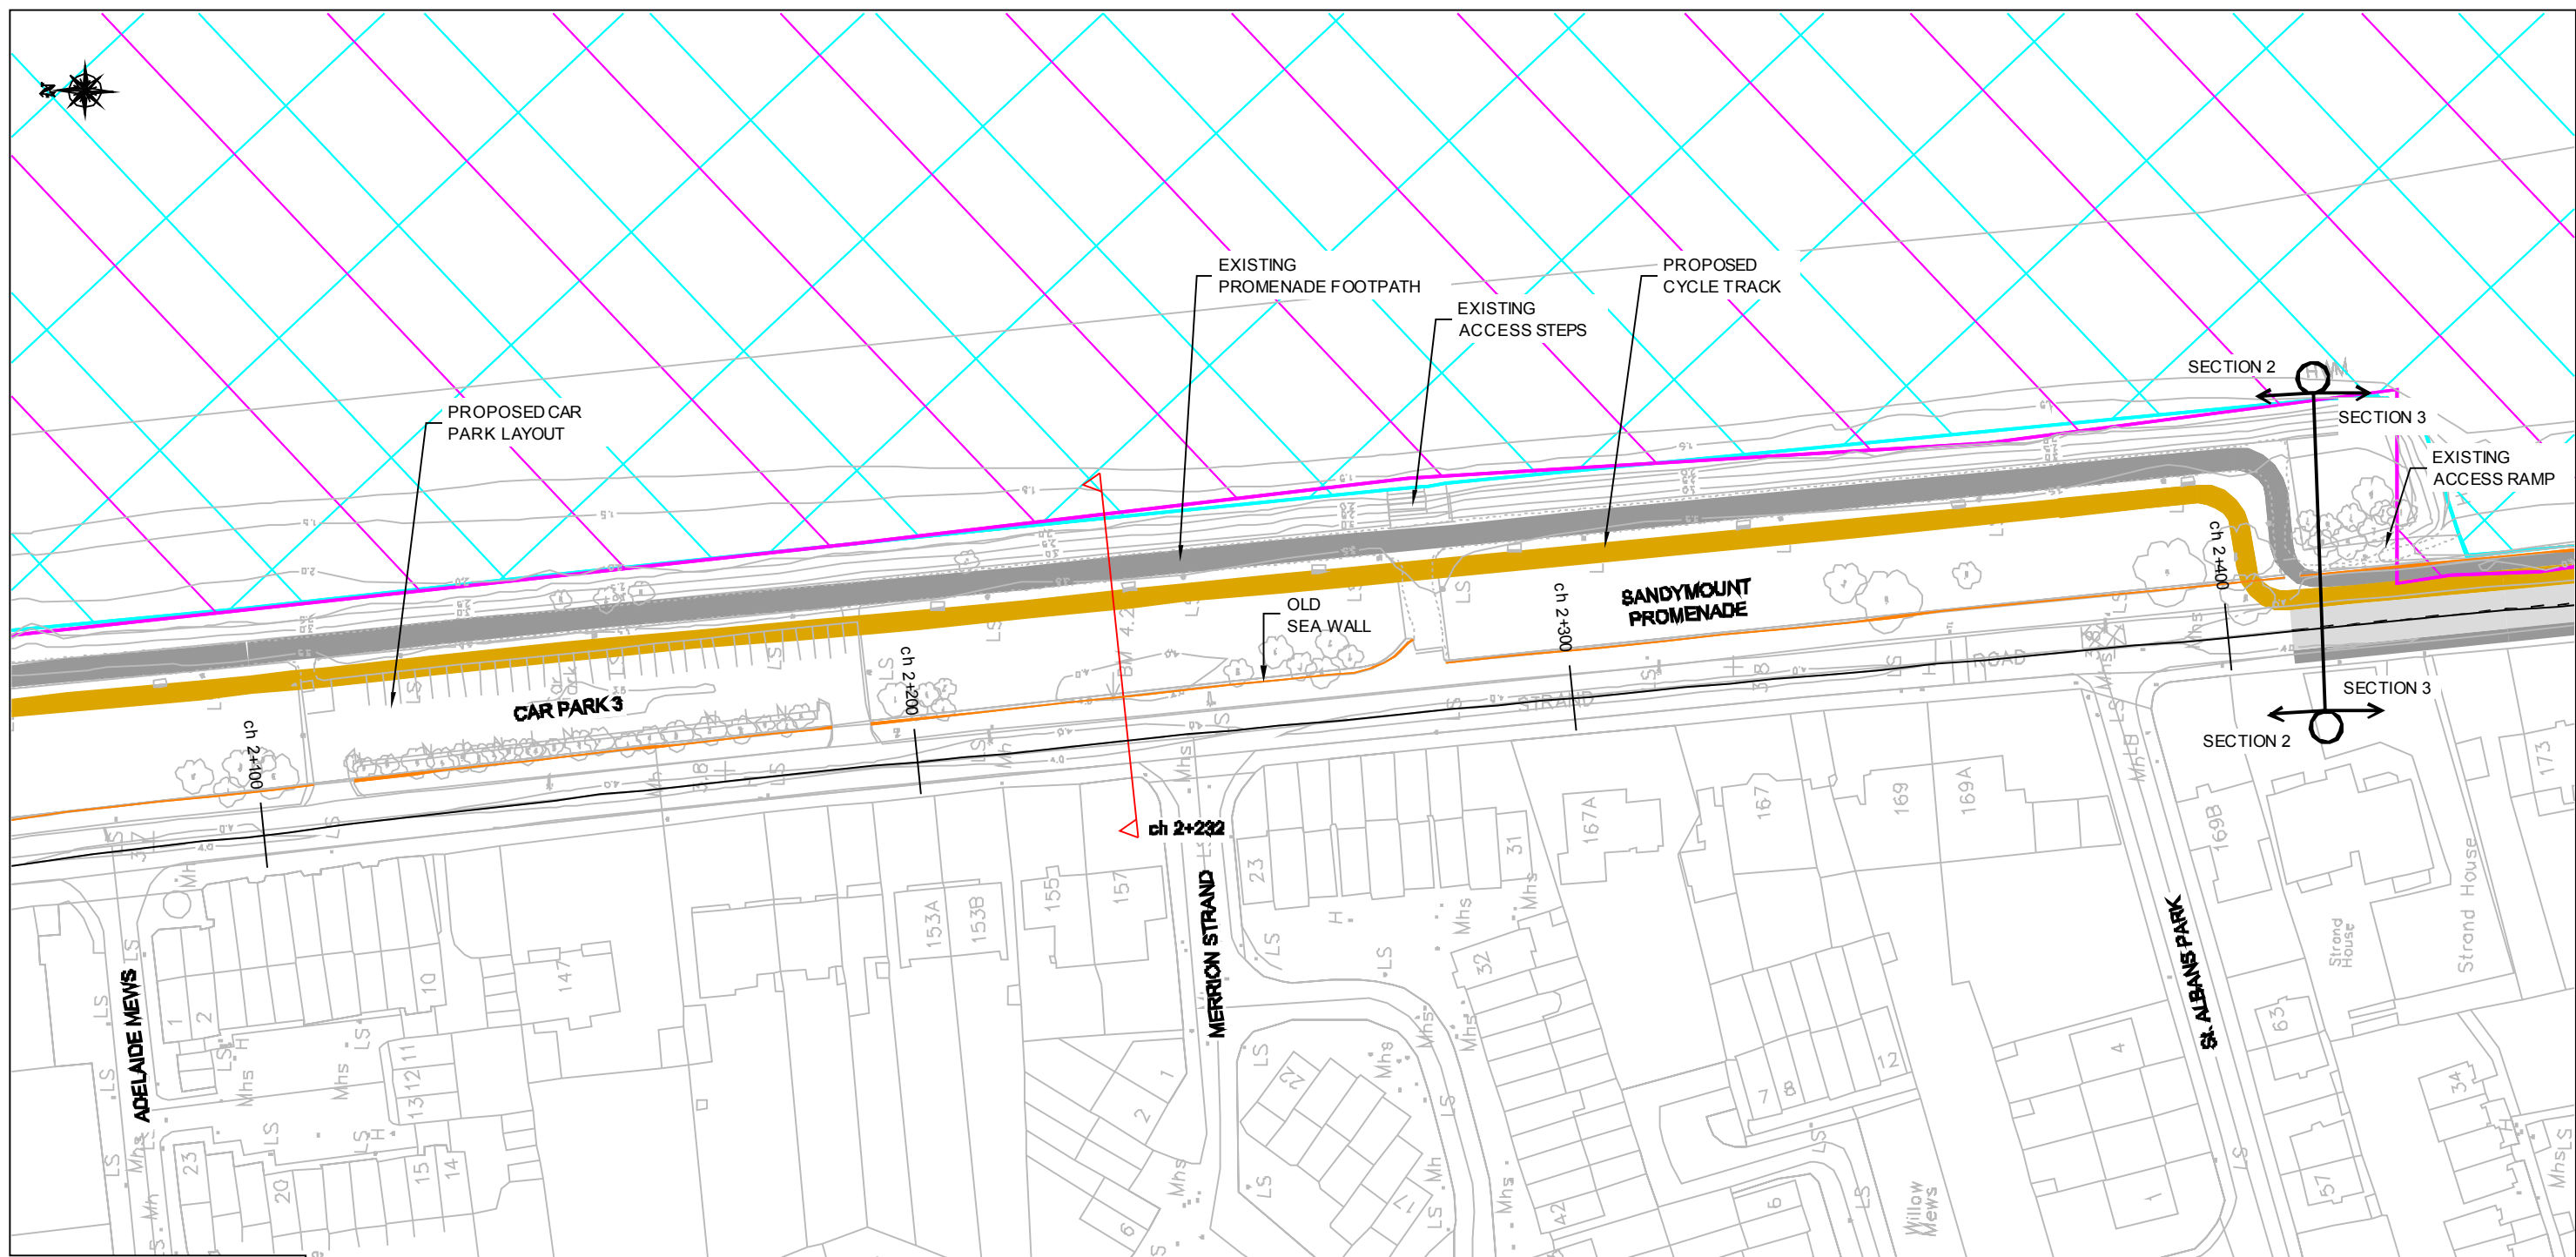

- LEGEND:**
- SPECIAL AREA OF CONSERVATION
 - SPECIAL PROTECTION AREA
 - PROPOSED PROMENADE & FOOTPATH
 - PROPOSED CYCLE TRACK
 - PROPOSED CARRIAGEWAY
 - PROPOSED PARKING
 - PROPOSED SHARED AREA
 - PROPOSED SHARED AREA ON ROAD
 - PROPOSED LAND TAKE
 - PROPOSED CONNECTIONS
 - EXISTING SEA WALL
 - EXISTING CYCLE TRACK & FOOTPATH

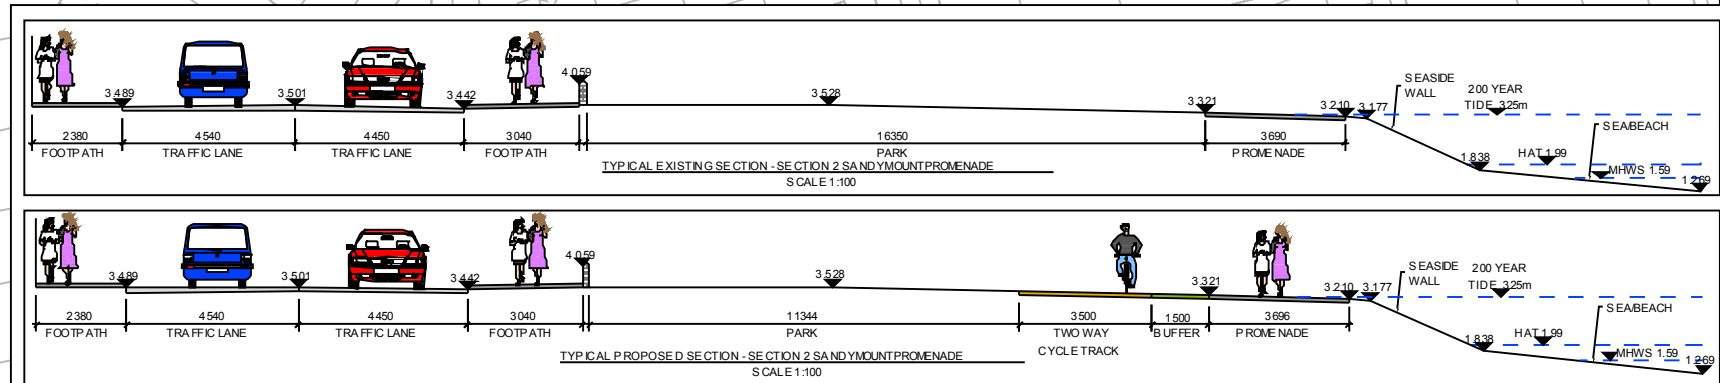


				Roughan & O'Donovan-AECOM Alliance				Project Title			
				AECOM				SANDYMOUNT & MERRION TO BLACKROCK CYCLE ROUTE CORRIDOR STUDY			
				AECOM				Drawing Title			
				AECOM				C3 - EMERGING PREFERRED ROUTE OPTION SECTION 2 - SANDYMOUNT PROMENADE SHEET 2.3			
				AECOM				Drawn: JMK Job No: 14,225 Drawing No: 213			
				AECOM				Scale: 1:500 (A1) 1:1000 (A3) Date: OCT'15			
				AECOM				Rev:			
				AECOM				Status: FEASIBILITY REPORT			

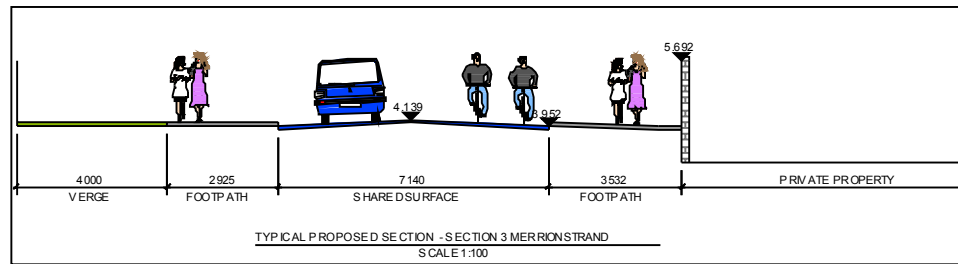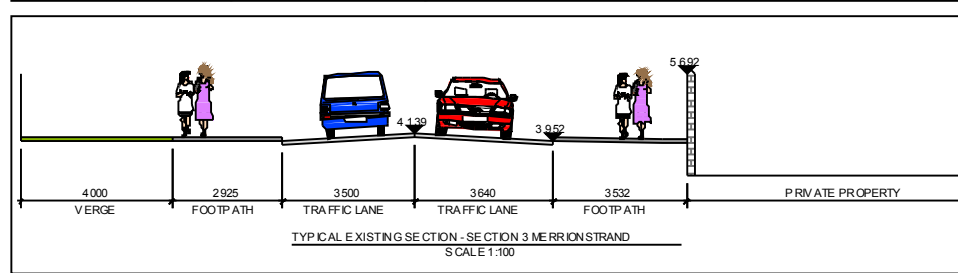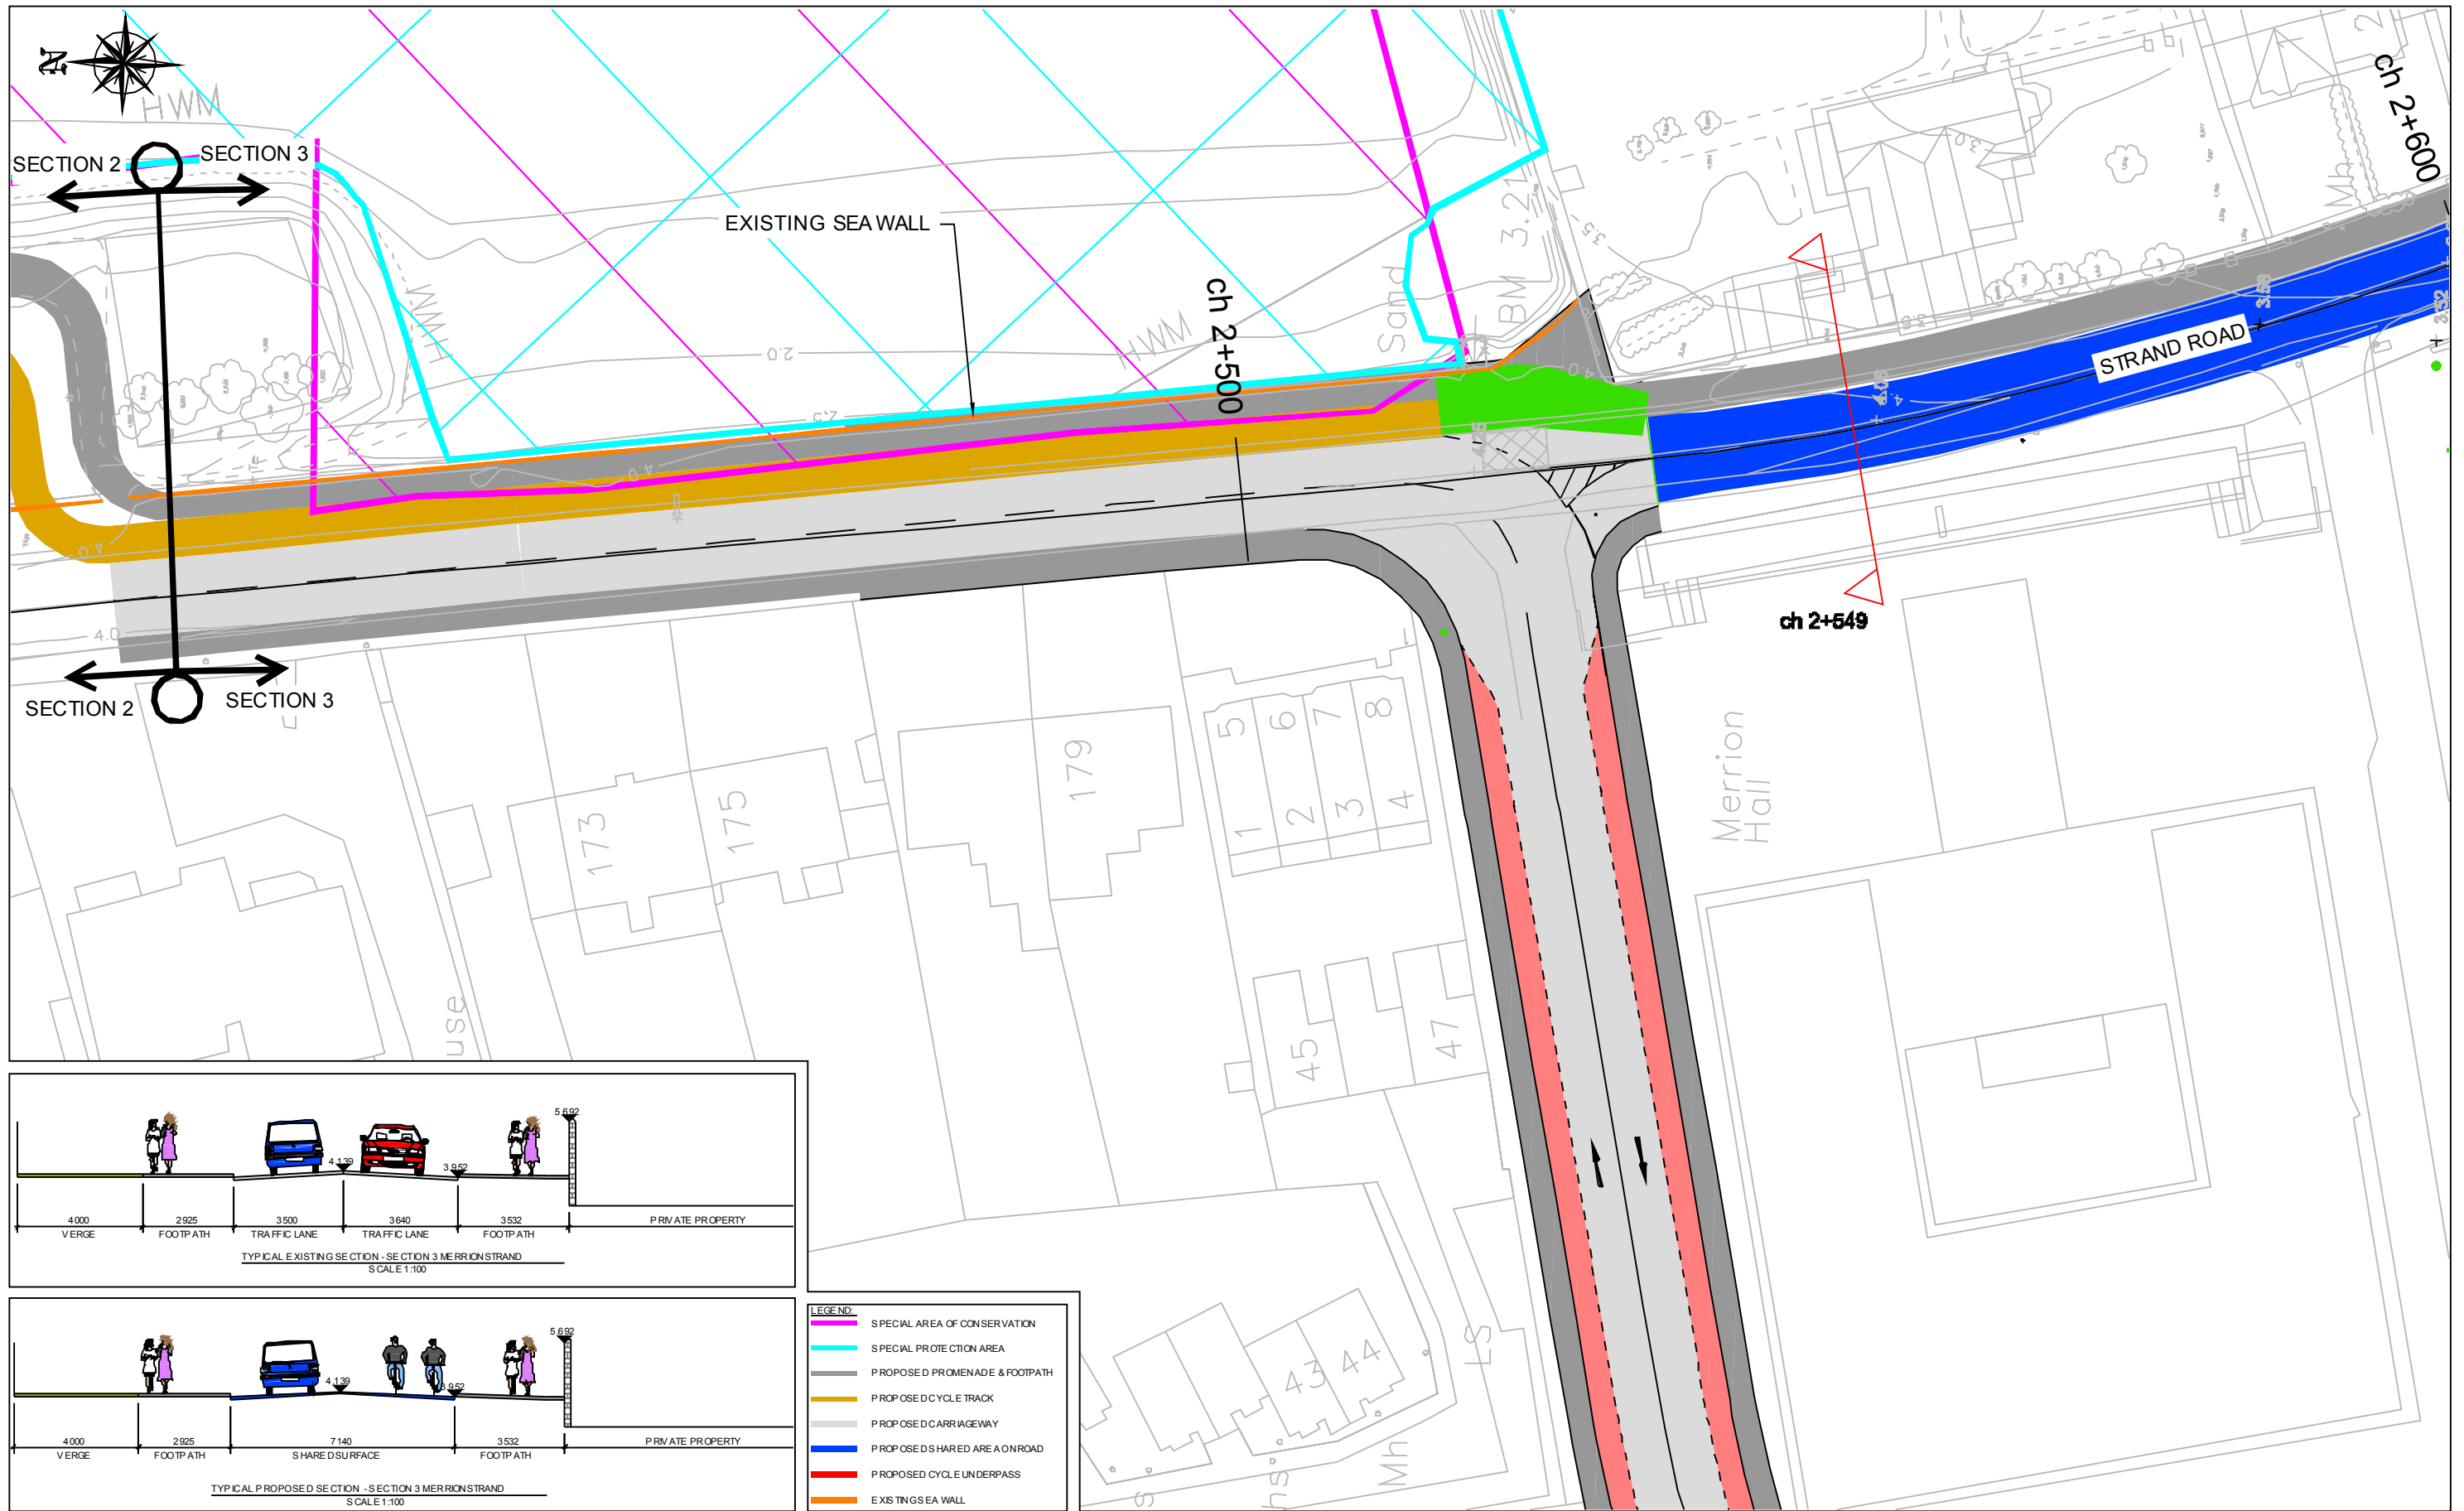


- LEGEND:**
- SPECIAL AREA OF CONSERVATION
 - SPECIAL PROTECTION AREA
 - PROPOSED PROMENADE & FOOTPATH
 - PROPOSED CYCLE TRACK
 - PROPOSED CARRIAGEWAY
 - PROPOSED SHARED AREA ON ROAD
 - PROPOSED CYCLE UNDERPASS
 - EXISTING SEA WALL



	</
--	--	----

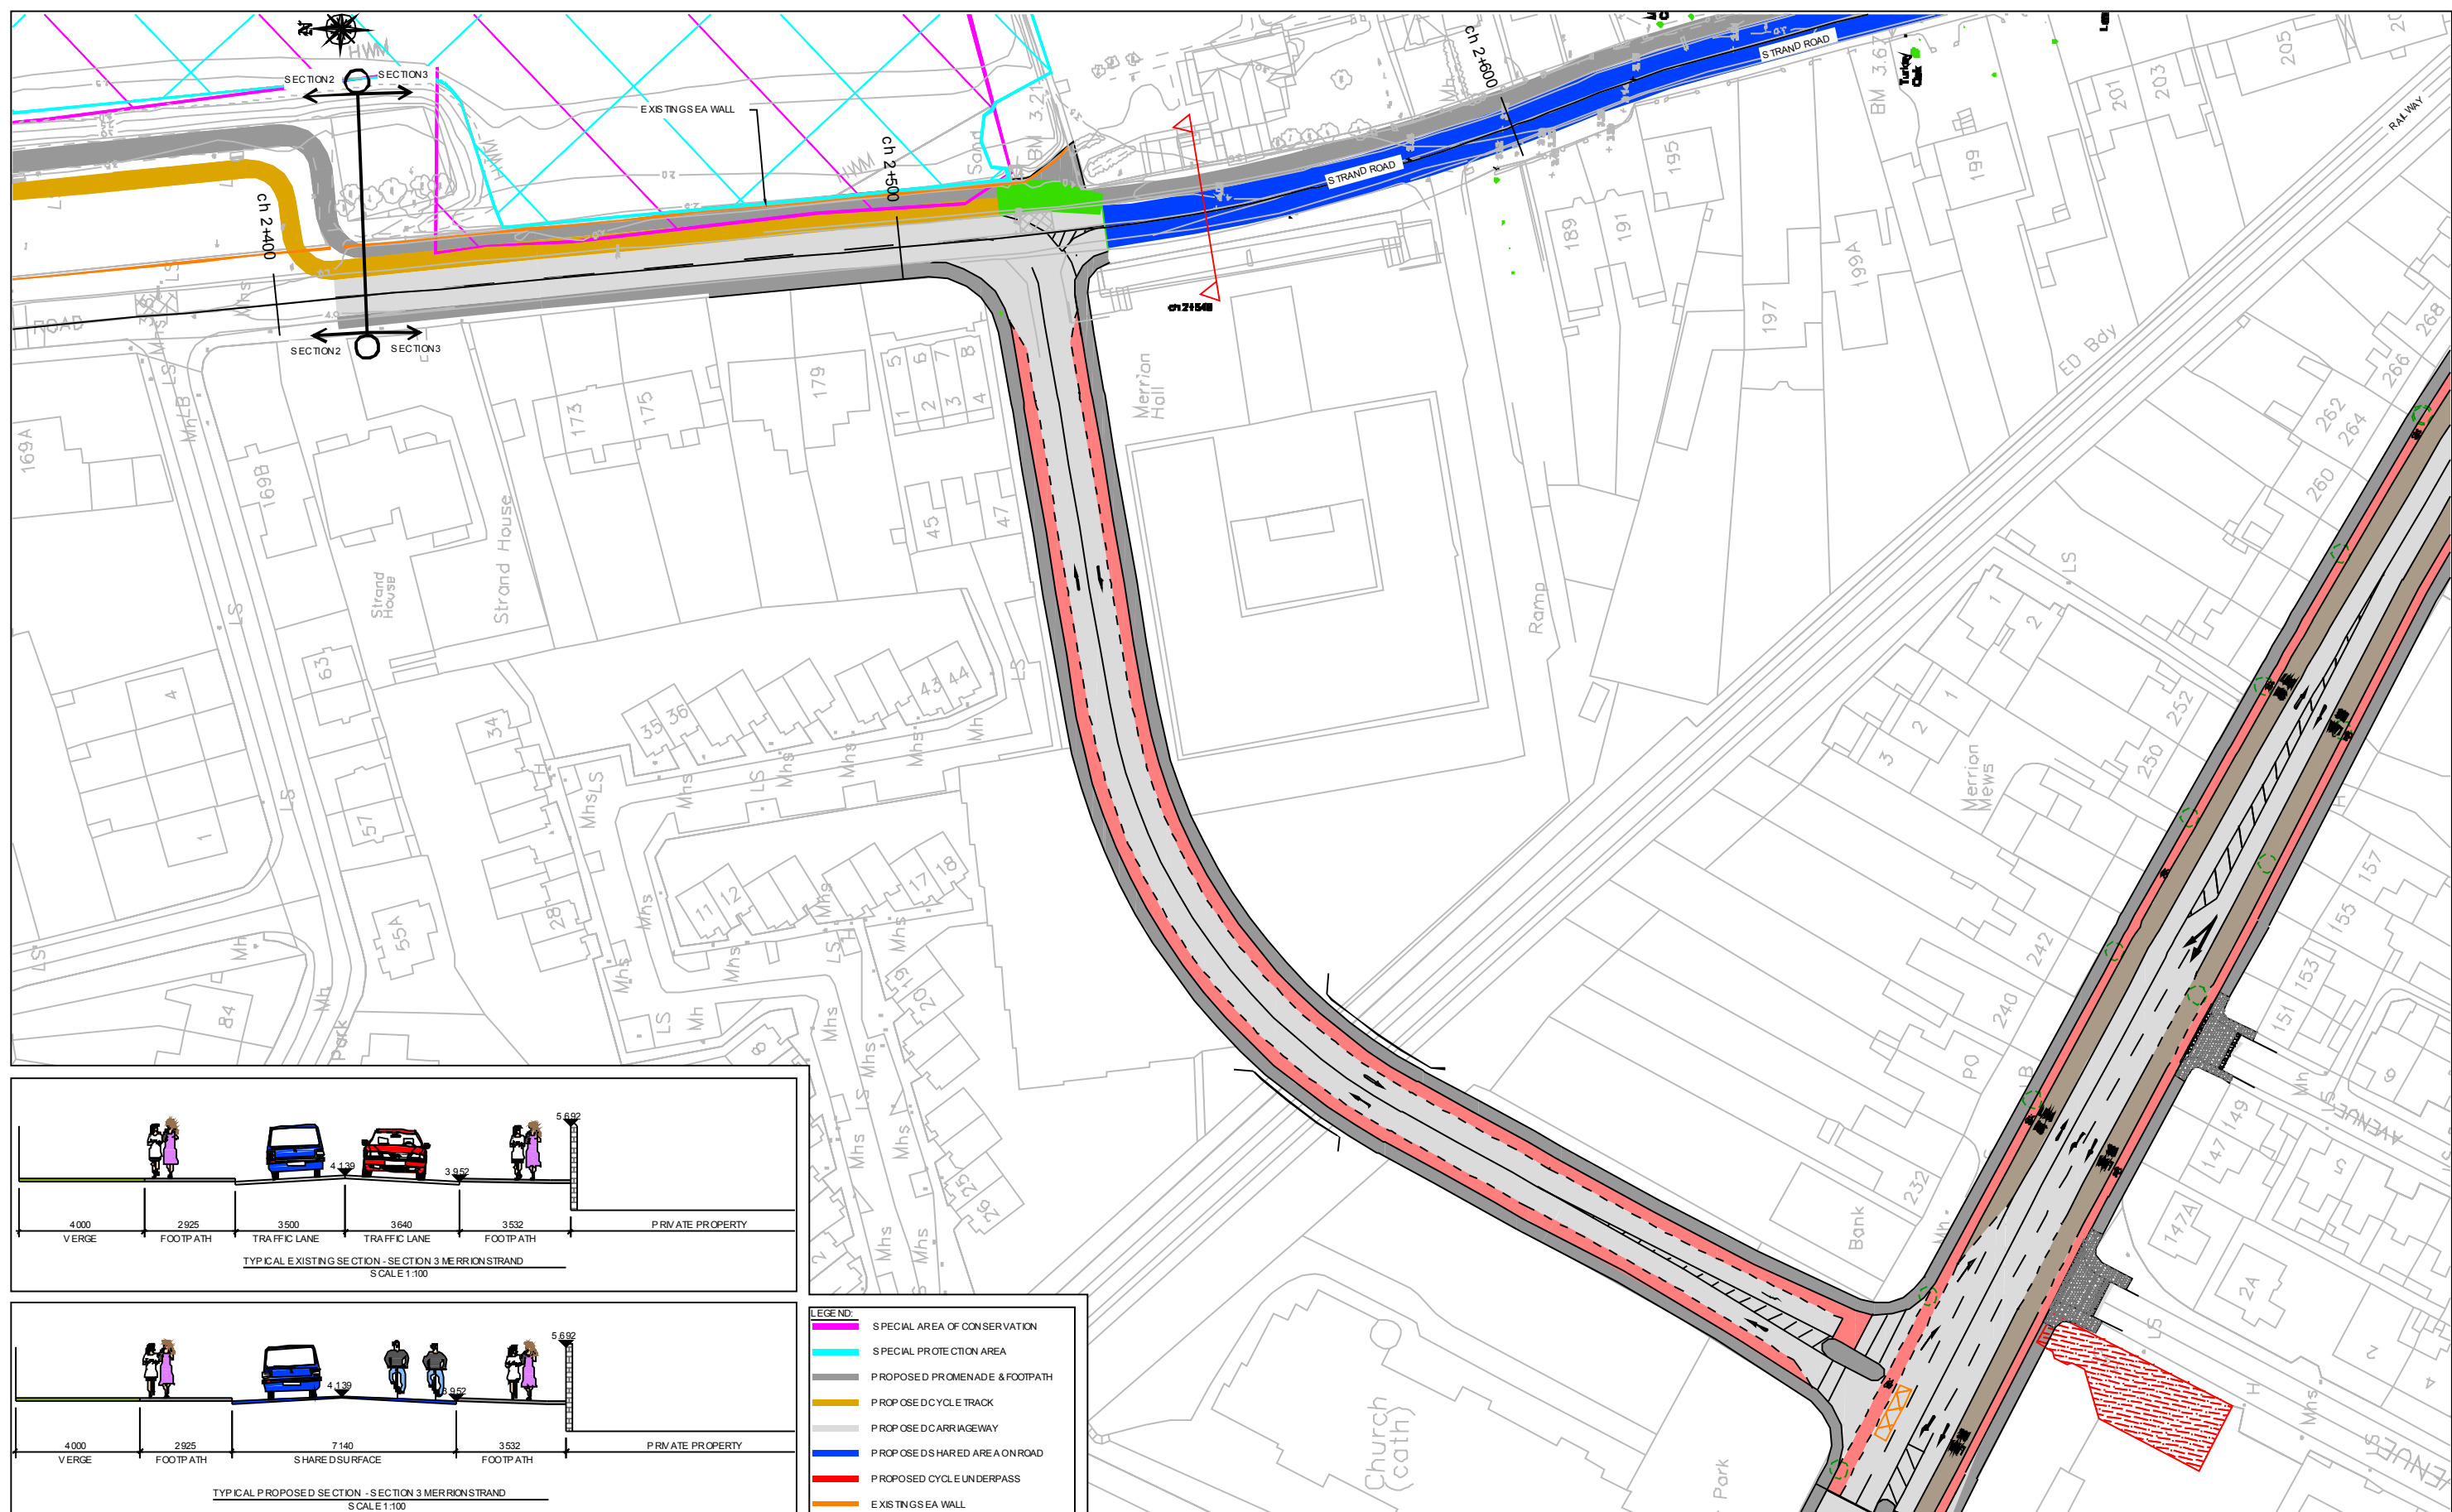

--	--	--	--	--	--	--	--	--	--	---	--	--	--	--	--	--	--	--	--

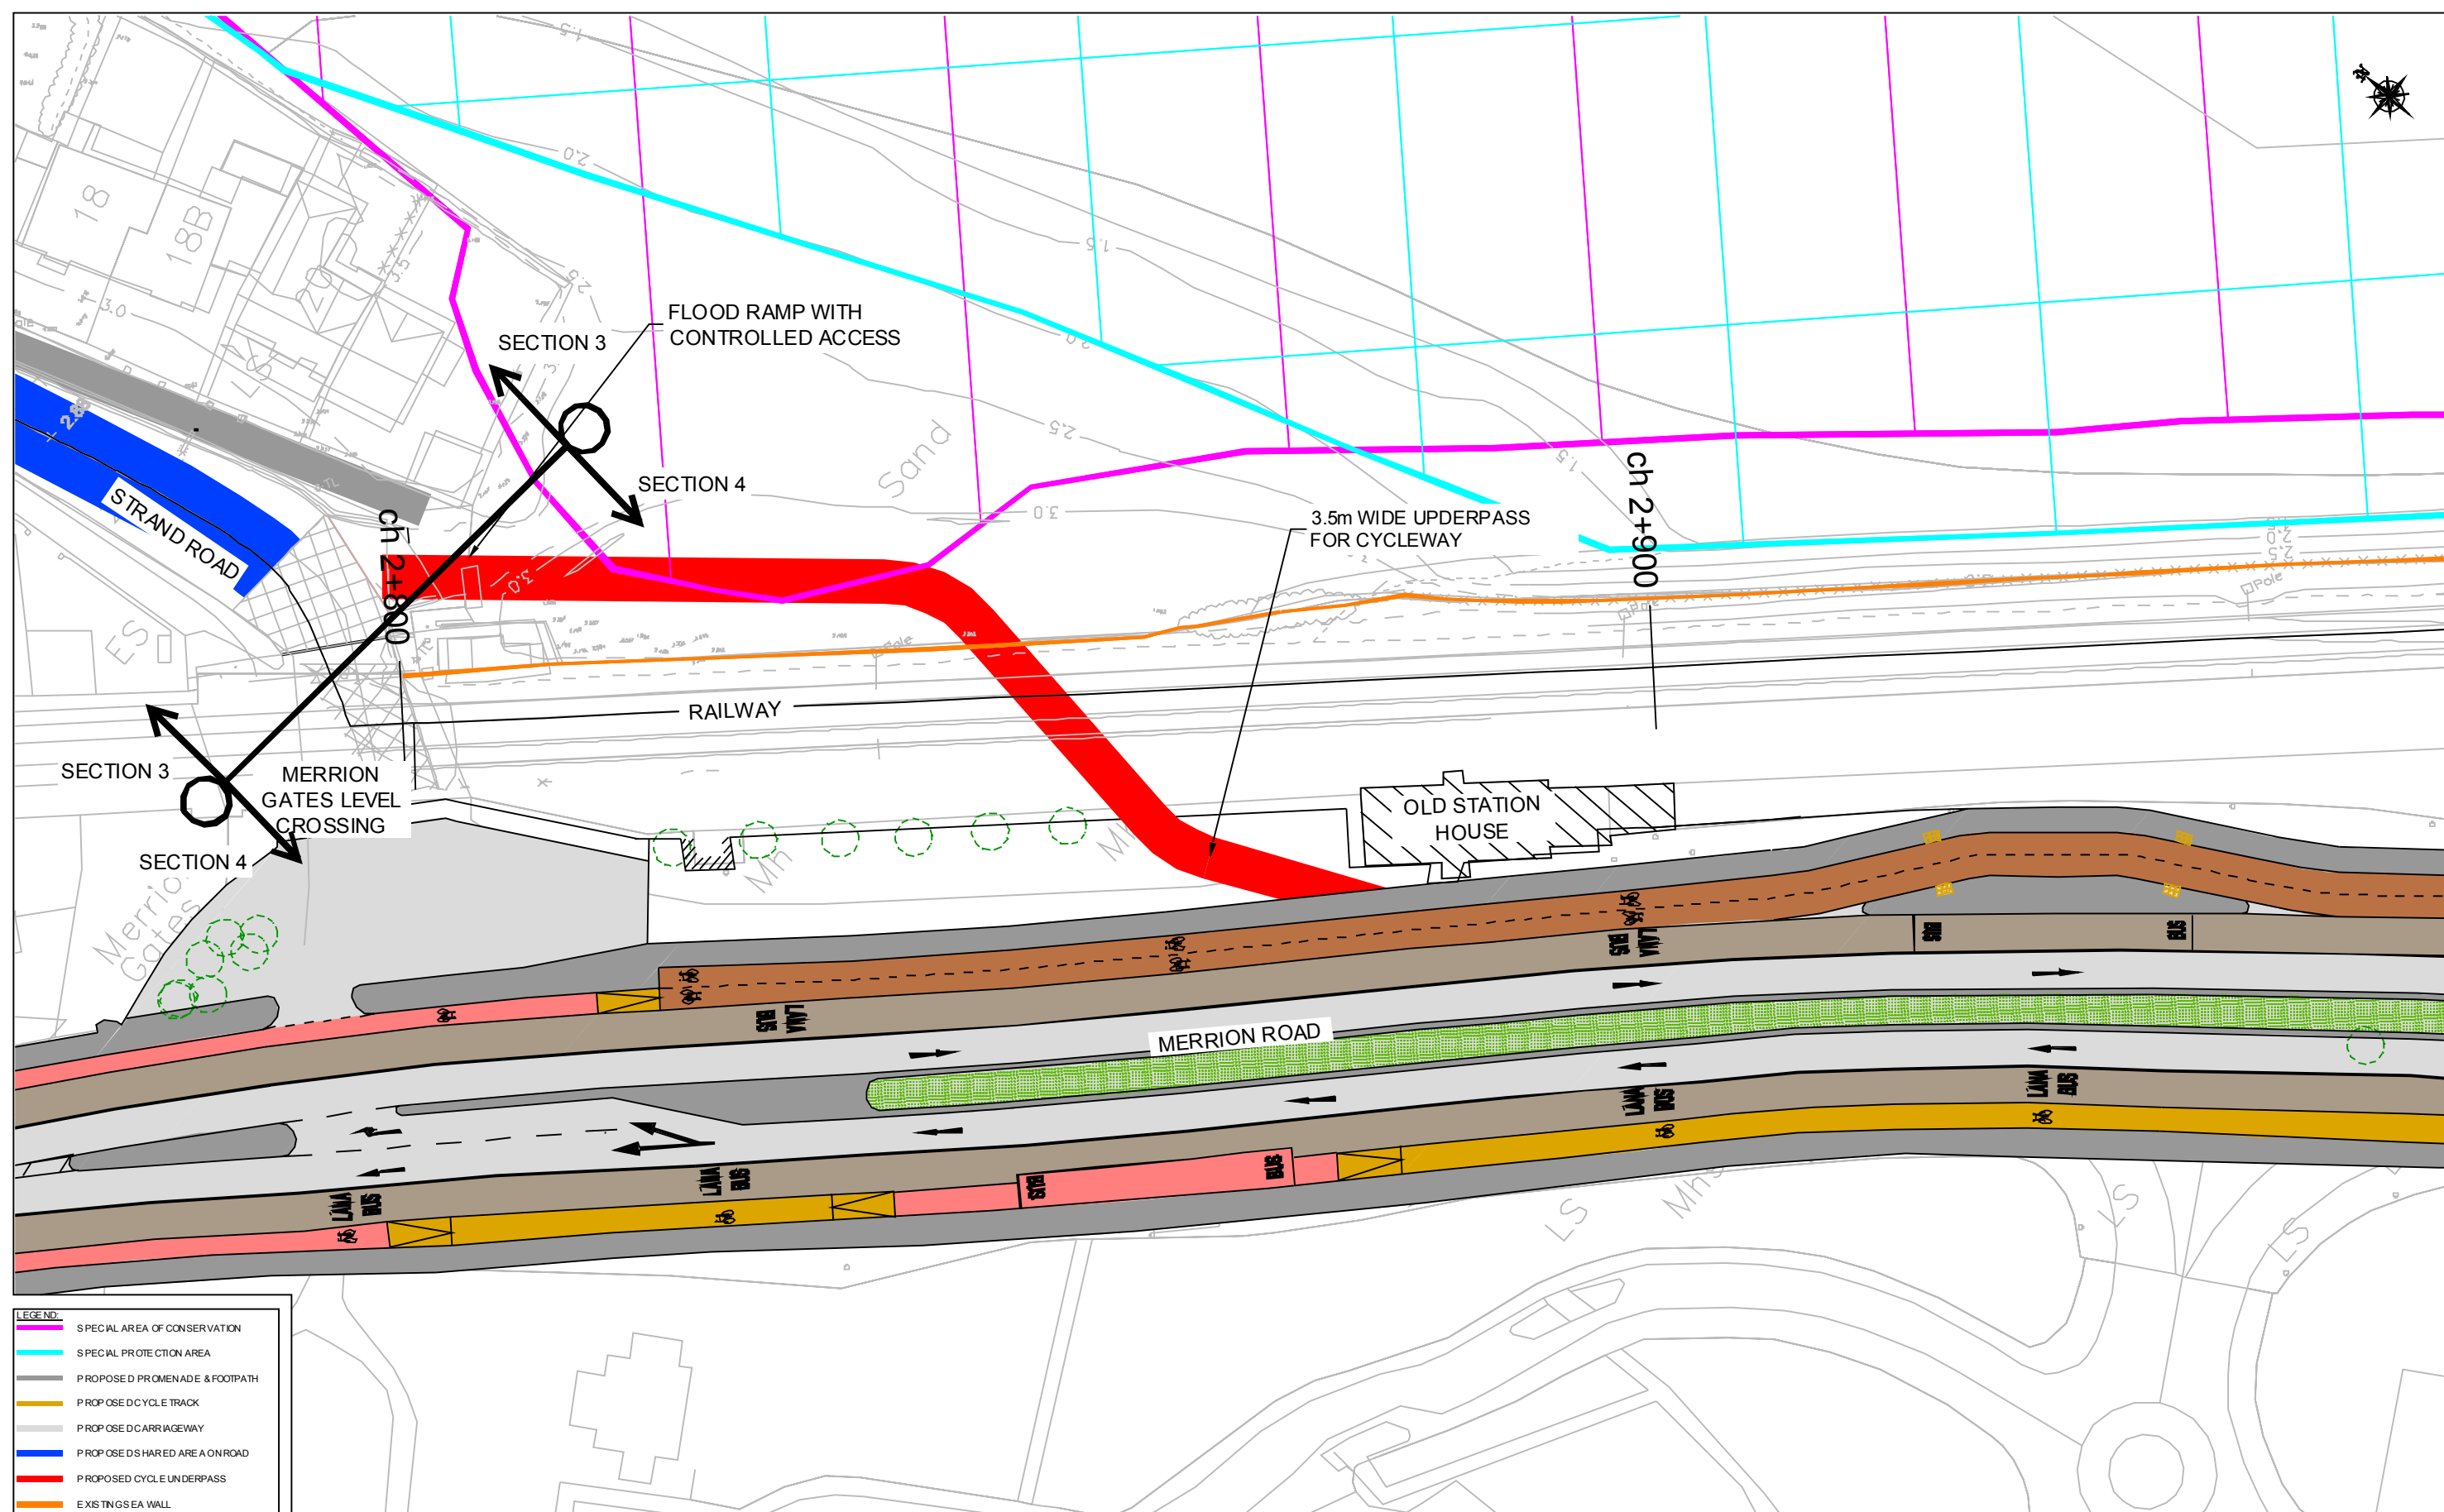[illegible]

- KEY:
- PROPOSED ISLAND / FOOTWAY
 - ONE WAY OFF ROAD CYCLE TRACK
 - TWO WAY OFF ROAD CYCLE TRACK
 - ON ROAD CYCLE LANE
 - SHARED SURFACE
 - BUS FACILITY
 - EXISTING BOUNDARY
 - EXISTING TREE LOCATION

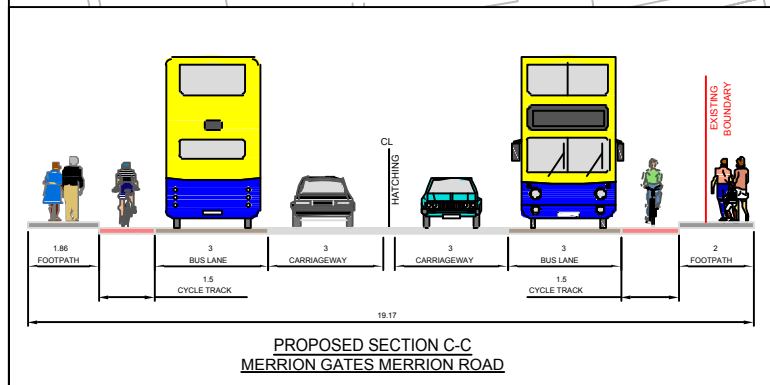
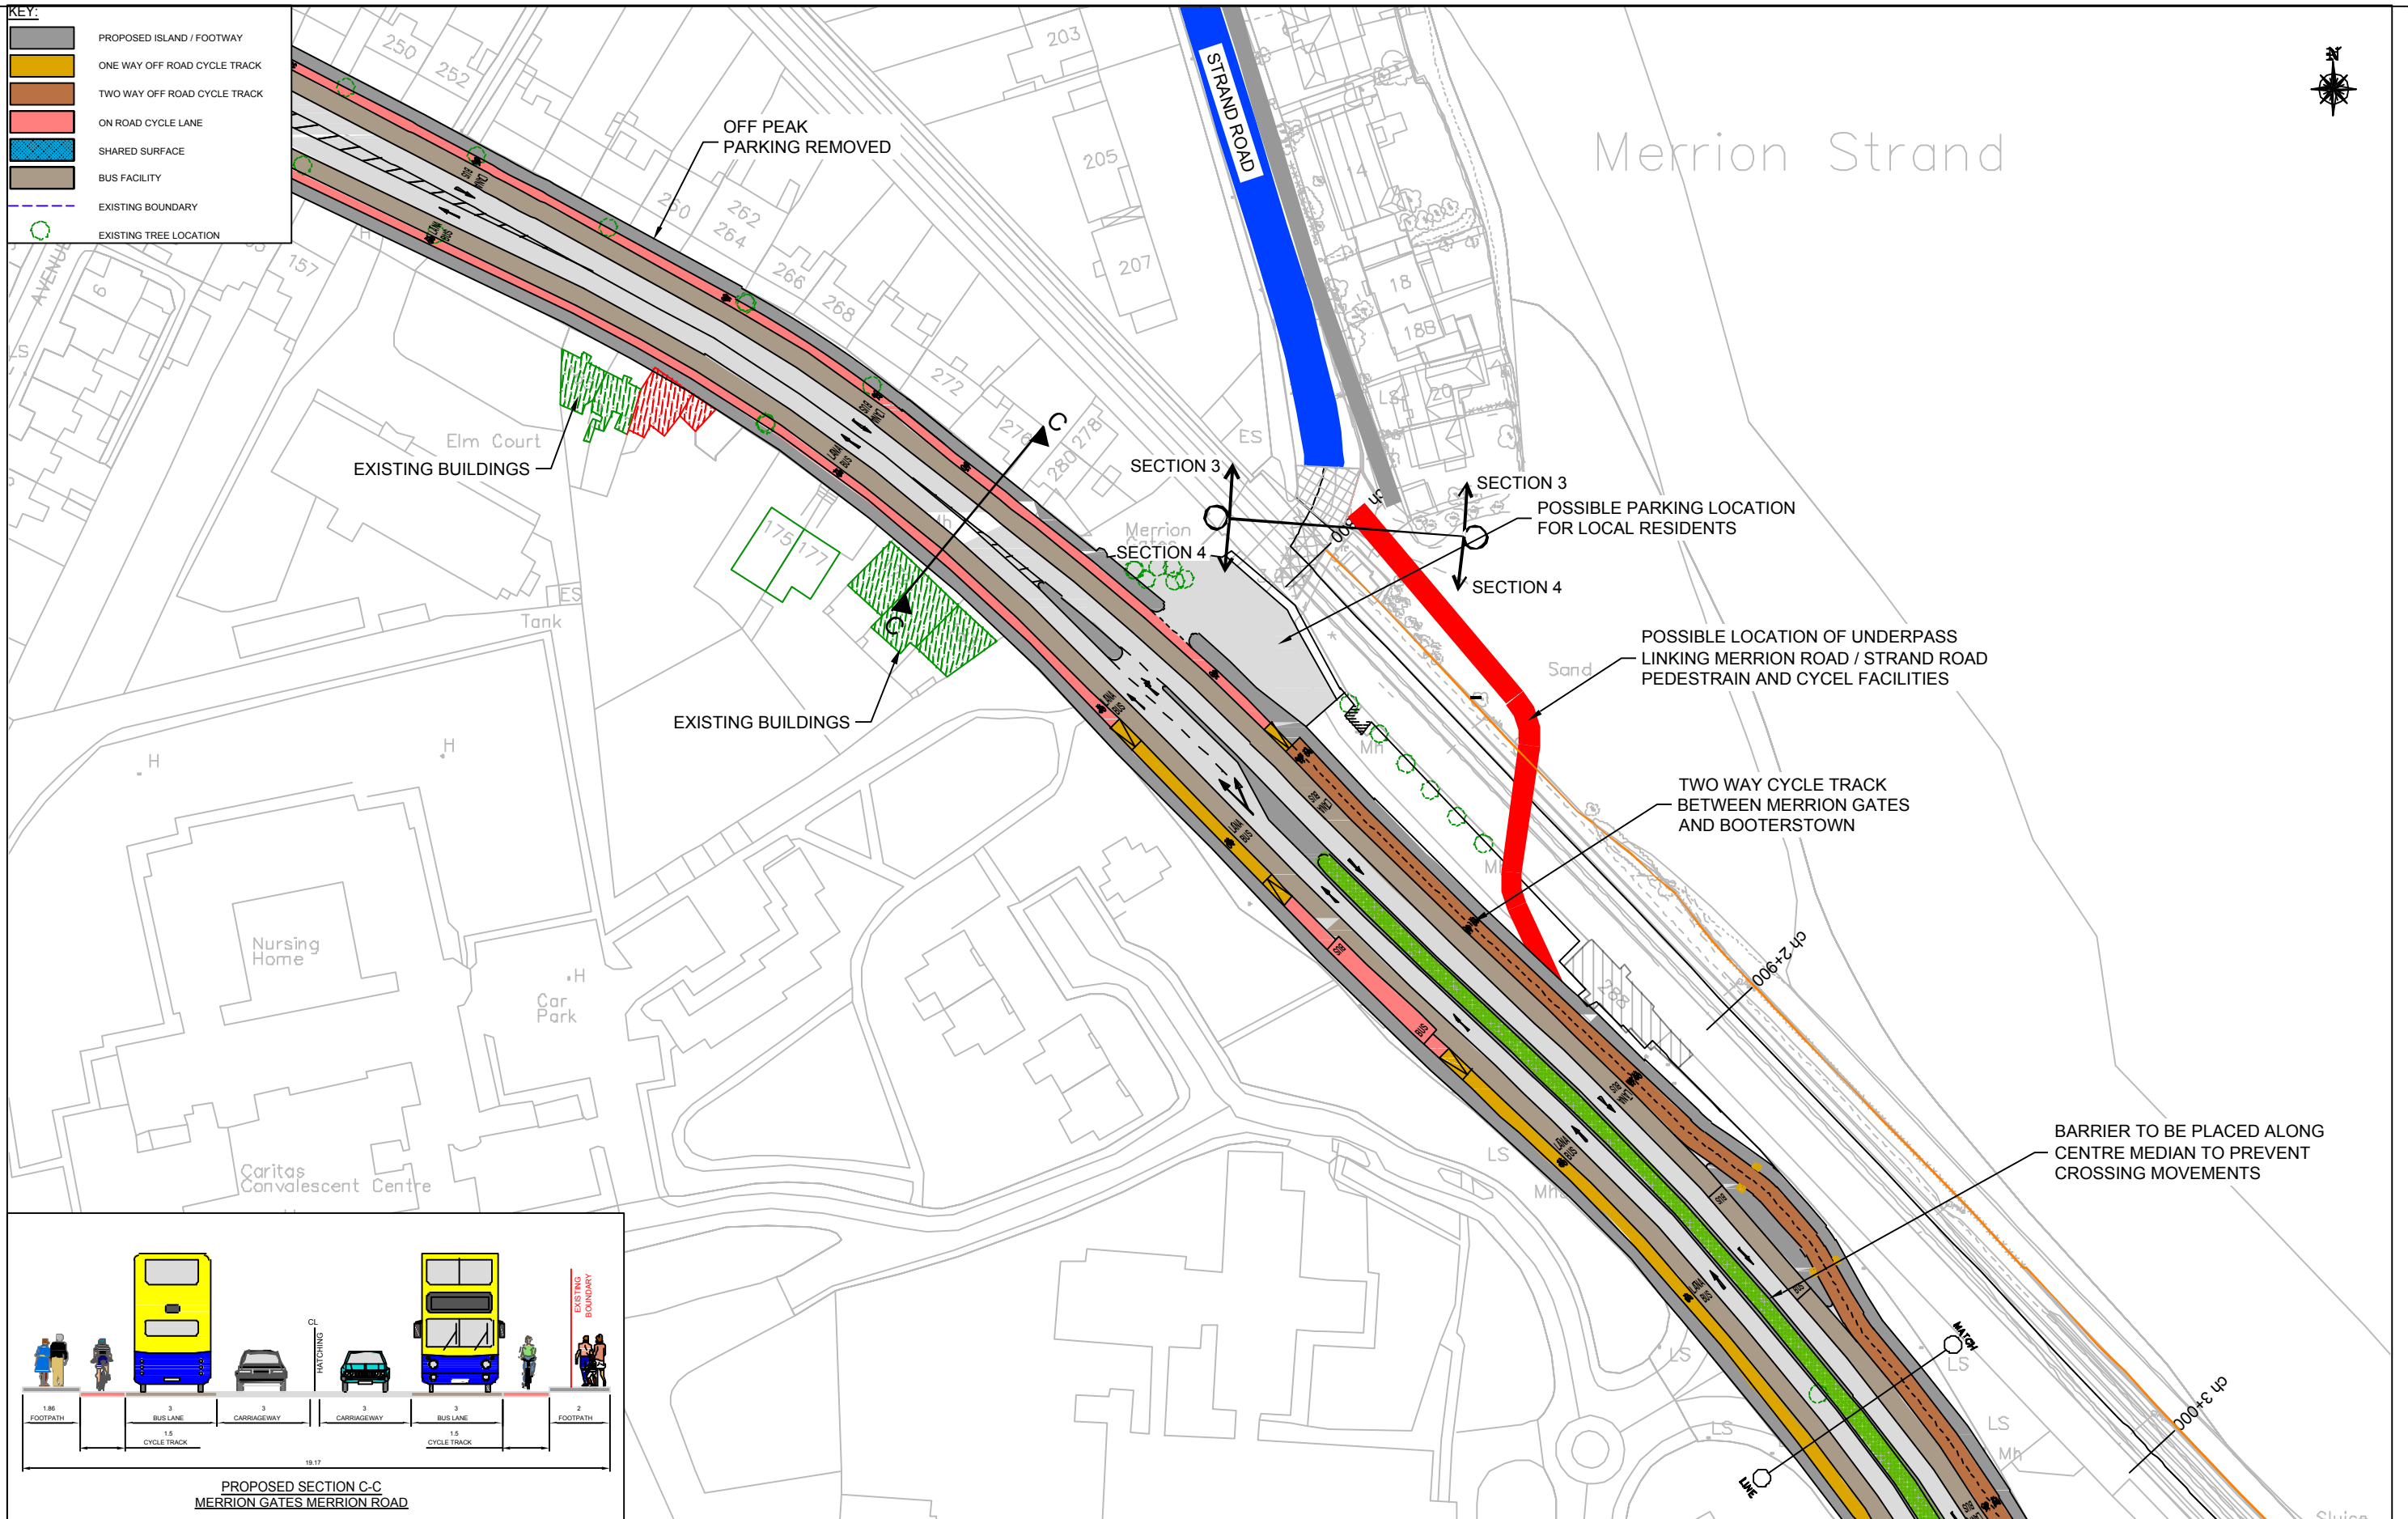


No.		Revision	Date	By	Chk'd	App'd
PRELIMINARY		Stage				
APPROVAL						
TENDER						
CONSTRUCTION						

Designed: RH		Checked: JS	Approved: JS	Status: FEASIBILITY REPORT
--------------	--	-------------	--------------	----------------------------



Project Title		SANDYMOUNT & MERRION TO BLACKROCK CYCLE ROUTE CORRIDOR STUDY	
Drawing Title		C3 - EMERGING PREFERRED ROUTE OPTION SECTION 4 - MERRION GATES TO BOOTERSTOWN SHEET 4.1	
Drawn: RH	Job No: 14.225	Drawing No: 461	Rev:
Scale: 1:500 (A1) 1:1000 (A3)	Date: OCT '15		

- KEY:
- PROPOSED ISLAND / FOOTWAY
 - ONE WAY OFF ROAD CYCLE TRACK
 - TWO WAY OFF ROAD CYCLE TRACK
 - ON ROAD CYCLE LANE
 - SHARED SURFACE
 - BUS FACILITY
 - EXISTING BOUNDARY
 - EXISTING TREE LOCATION

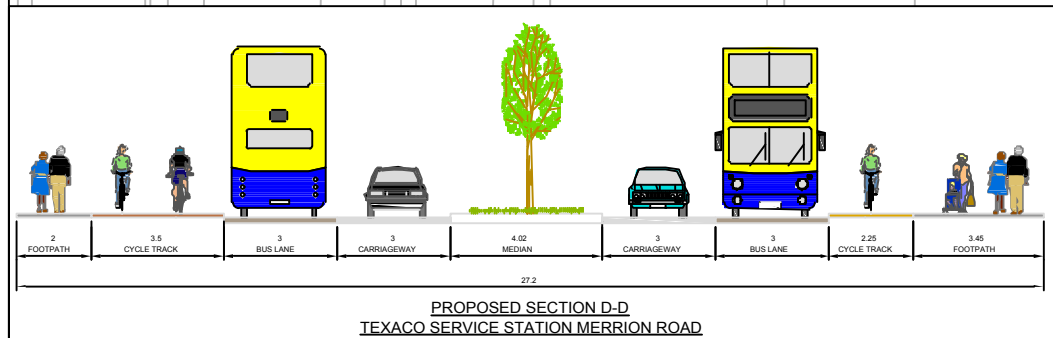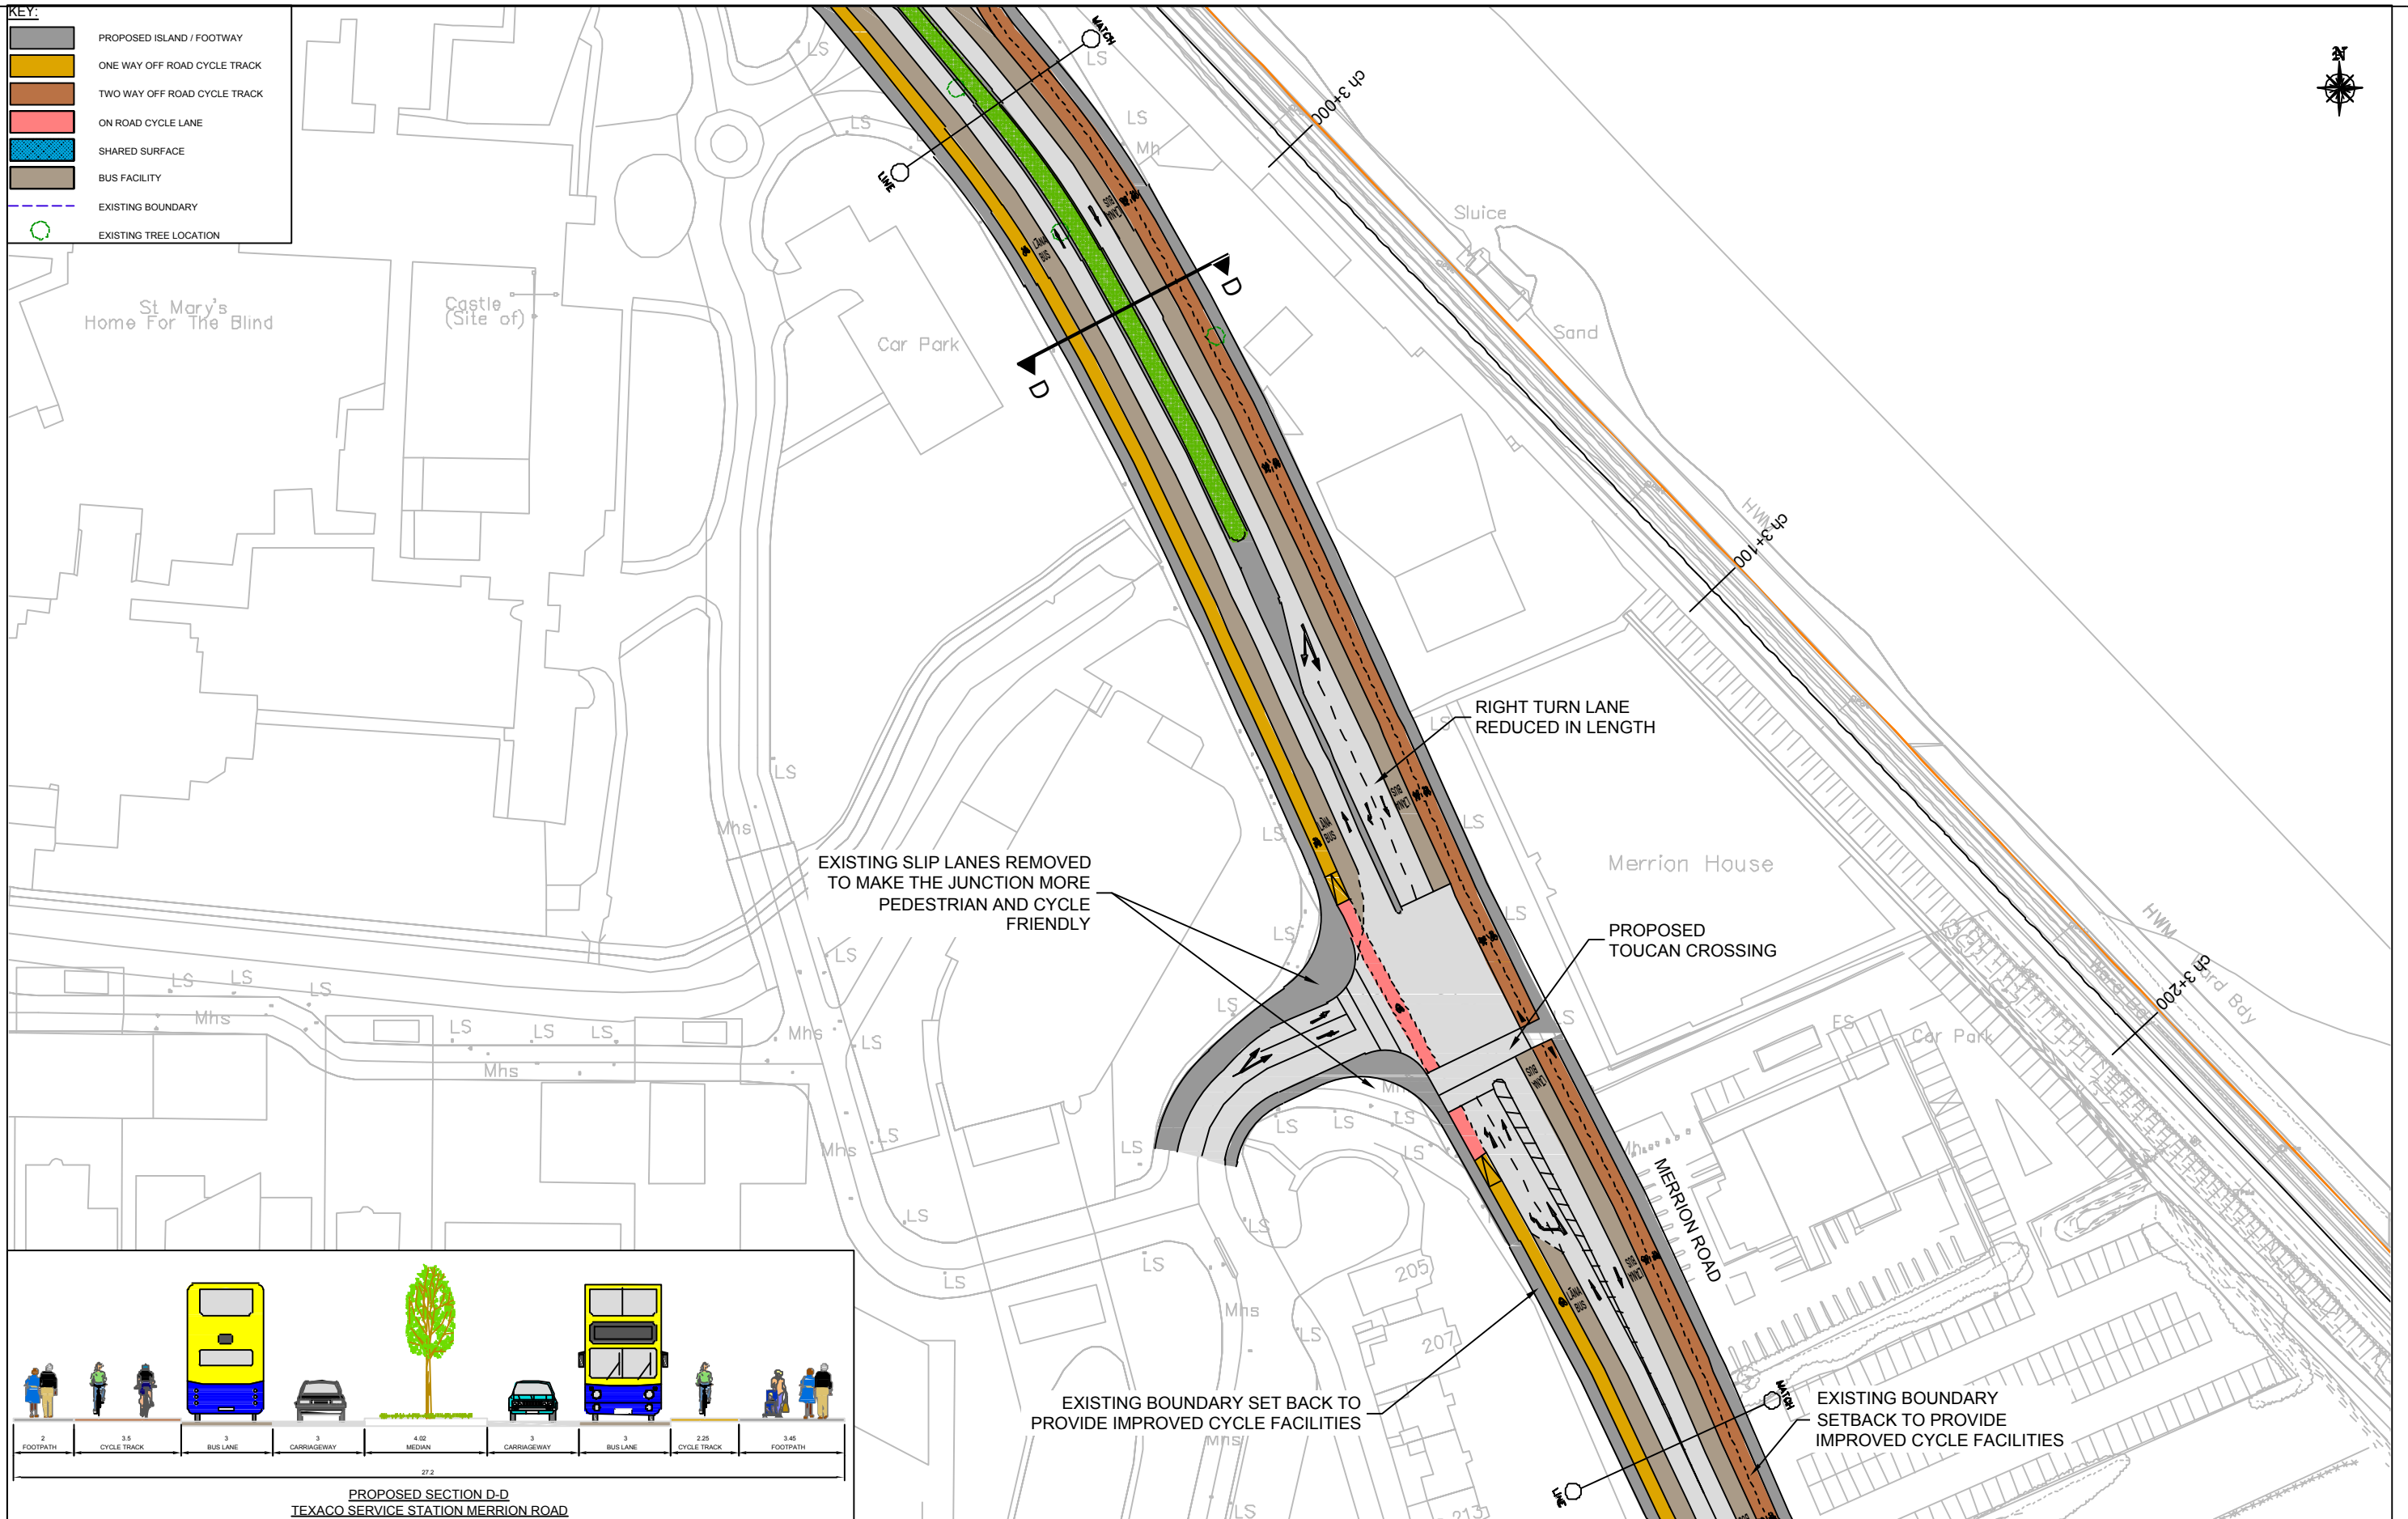



				Roughan & O'Donovan-AECOM Alliance				Project Title SANDYMOUNT & MERRION TO BLACKROCK CYCLE ROUTE CORRIDOR STUDY			
				Arena House, Arena Road, Sandymount, Dublin 18. Tel : +353 (1) 2940800 Fax : +353 (1) 2940820 e-mail : info@rod.ie Website : www.rod.ie www.aecom.com				Drawing Title C3 - EMERGING PREFERRED ROUTE OPTION SECTION 4 - MERRION GATES TO BOOTERSTOWN SHEET 4.2			
				Designed: RH Checked: JS Approved: JS Status: FEASIBILITY REPORT				Drawn: RH Job No: 14.225 Drawing No: 462		Rev:	
								Scale: 1:500 (A1) 1:1000 (A3) Date: OCT '15			

- KEY:
- PROPOSED ISLAND / FOOTWAY
 - ONE WAY OFF ROAD CYCLE TRACK
 - TWO WAY OFF ROAD CYCLE TRACK
 - ON ROAD CYCLE LANE
 - SHARED SURFACE
 - BUS FACILITY
 - EXISTING BOUNDARY
 - EXISTING TREE LOCATION

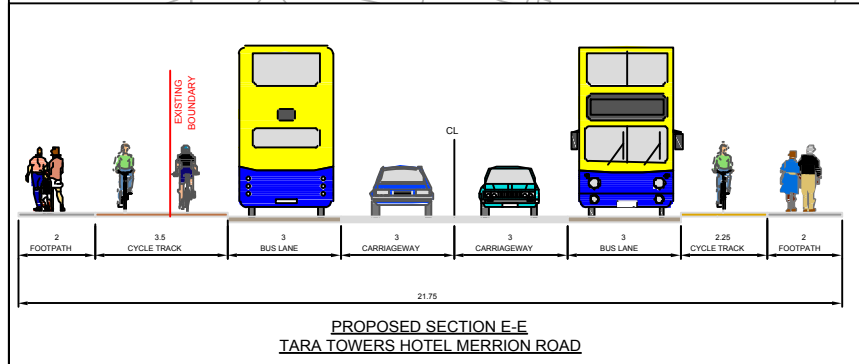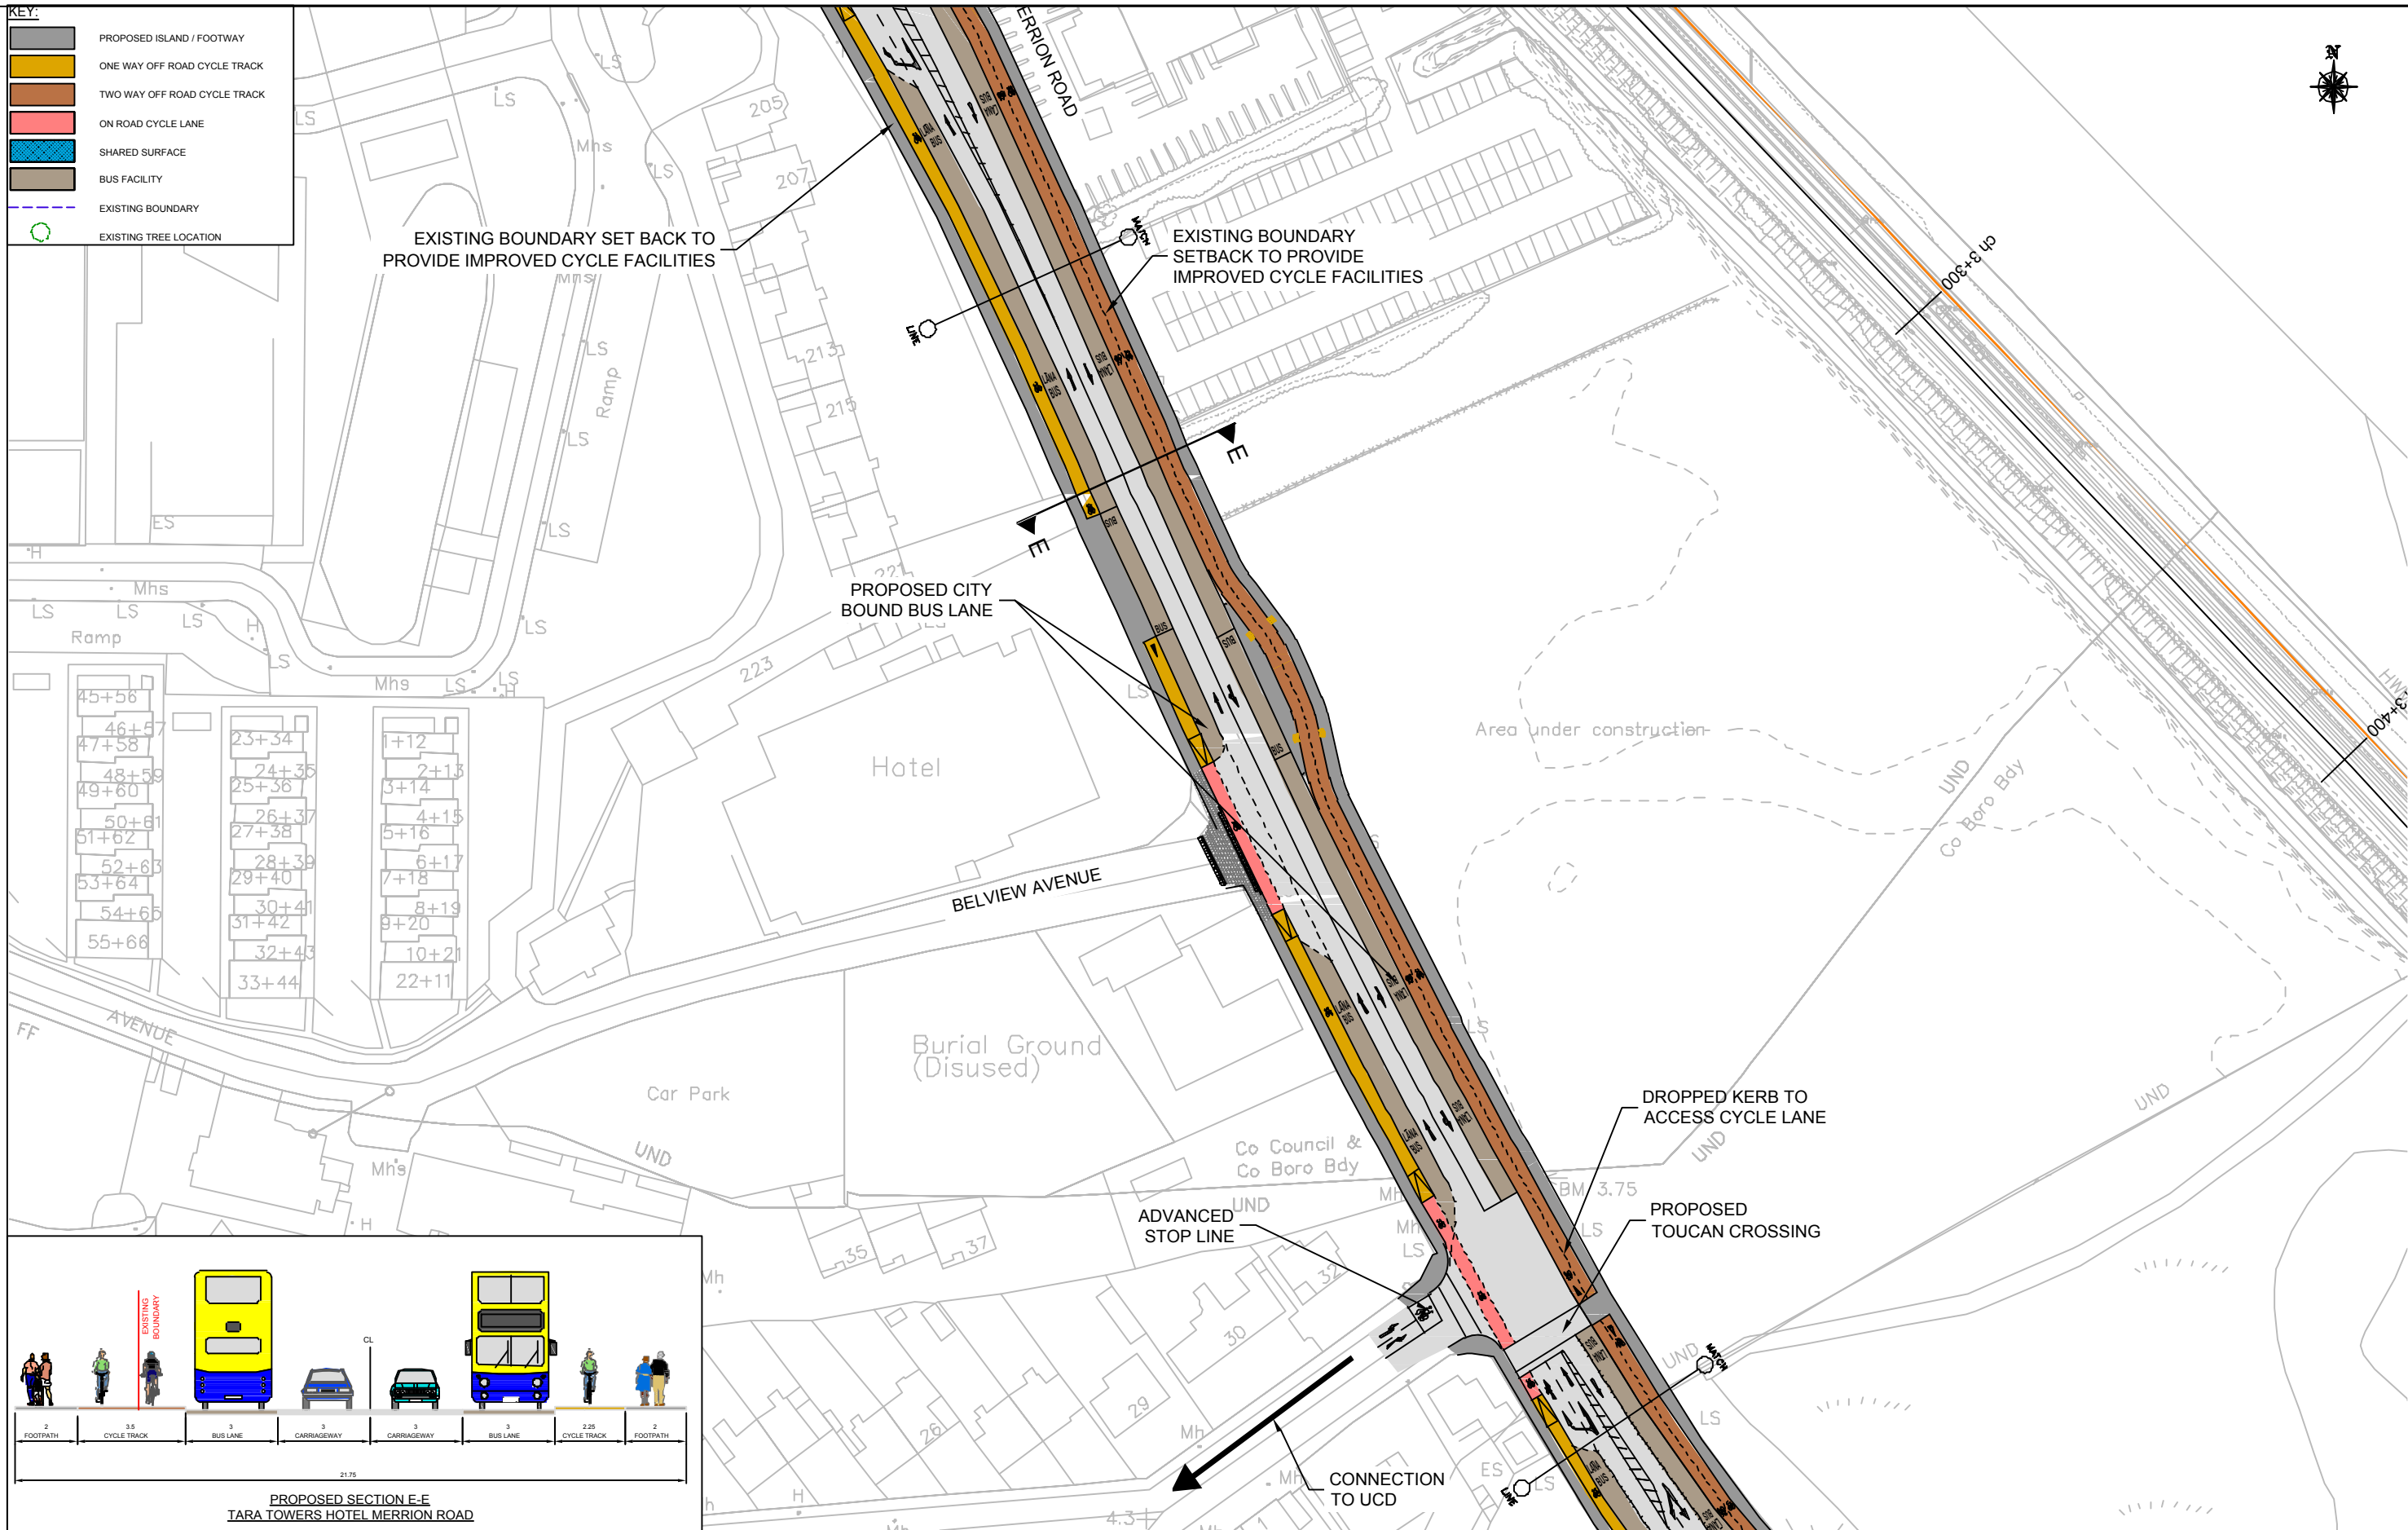



																				<									
--	--	--	--	--	--	--	--	--	--	--	--	--	--	--	--	--	--	--	--	--	--	--	--	--	--	--	--	--	--

- KEY:
- PROPOSED ISLAND / FOOTWAY
 - ONE WAY OFF ROAD CYCLE TRACK
 - TWO WAY OFF ROAD CYCLE TRACK
 - ON ROAD CYCLE LANE
 - SHARED SURFACE
 - BUS FACILITY
 - EXISTING BOUNDARY
 - EXISTING TREE LOCATION

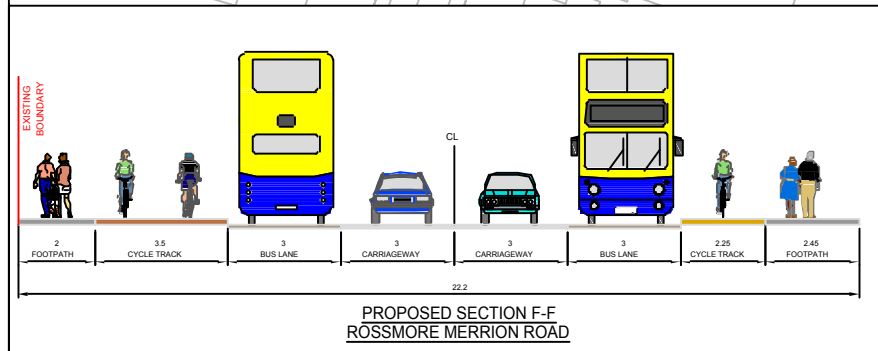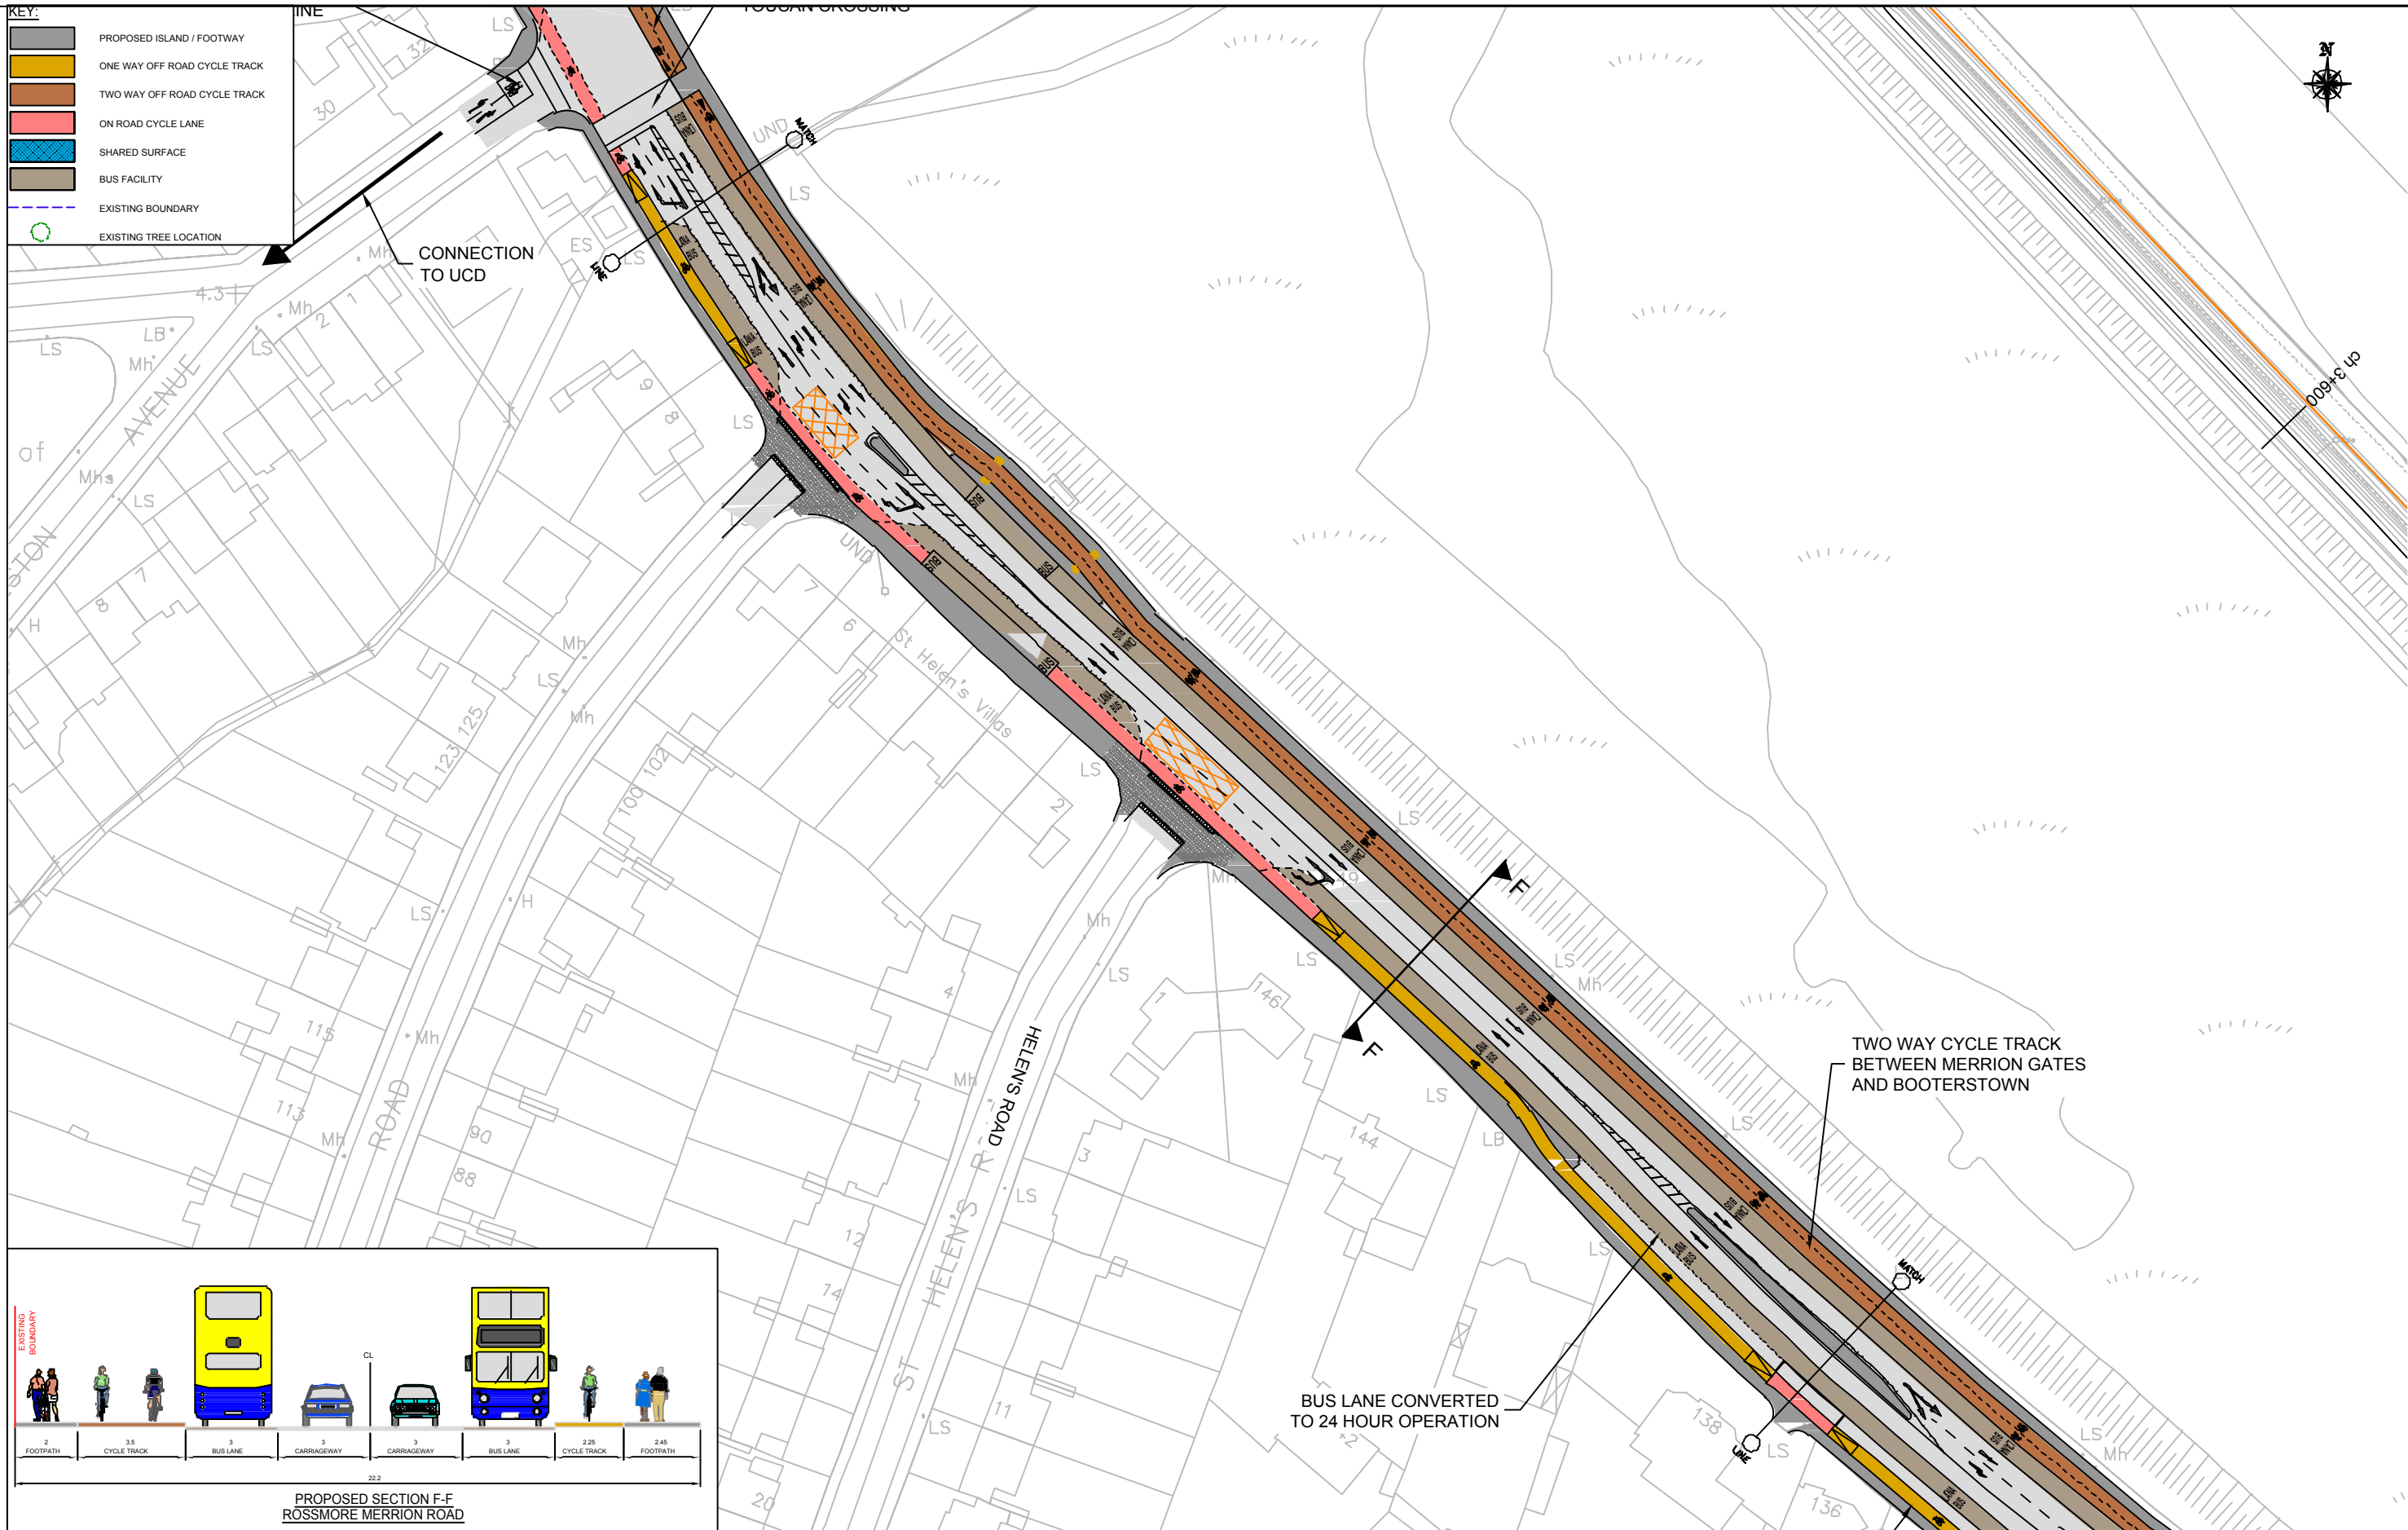



--	--	


- KEY:
- PROPOSED ISLAND / FOOTWAY
 - ONE WAY OFF ROAD CYCLE TRACK
 - TWO WAY OFF ROAD CYCLE TRACK
 - ON ROAD CYCLE LANE
 - SHARED SURFACE
 - BUS FACILITY
 - EXISTING BOUNDARY
 - EXISTING TREE LOCATION

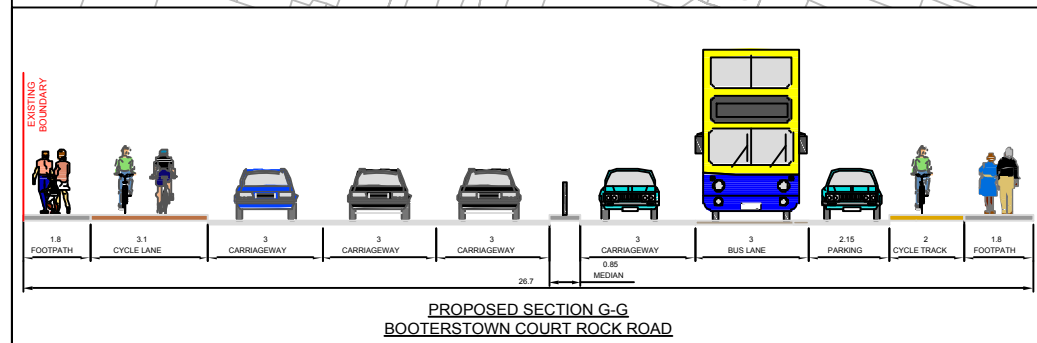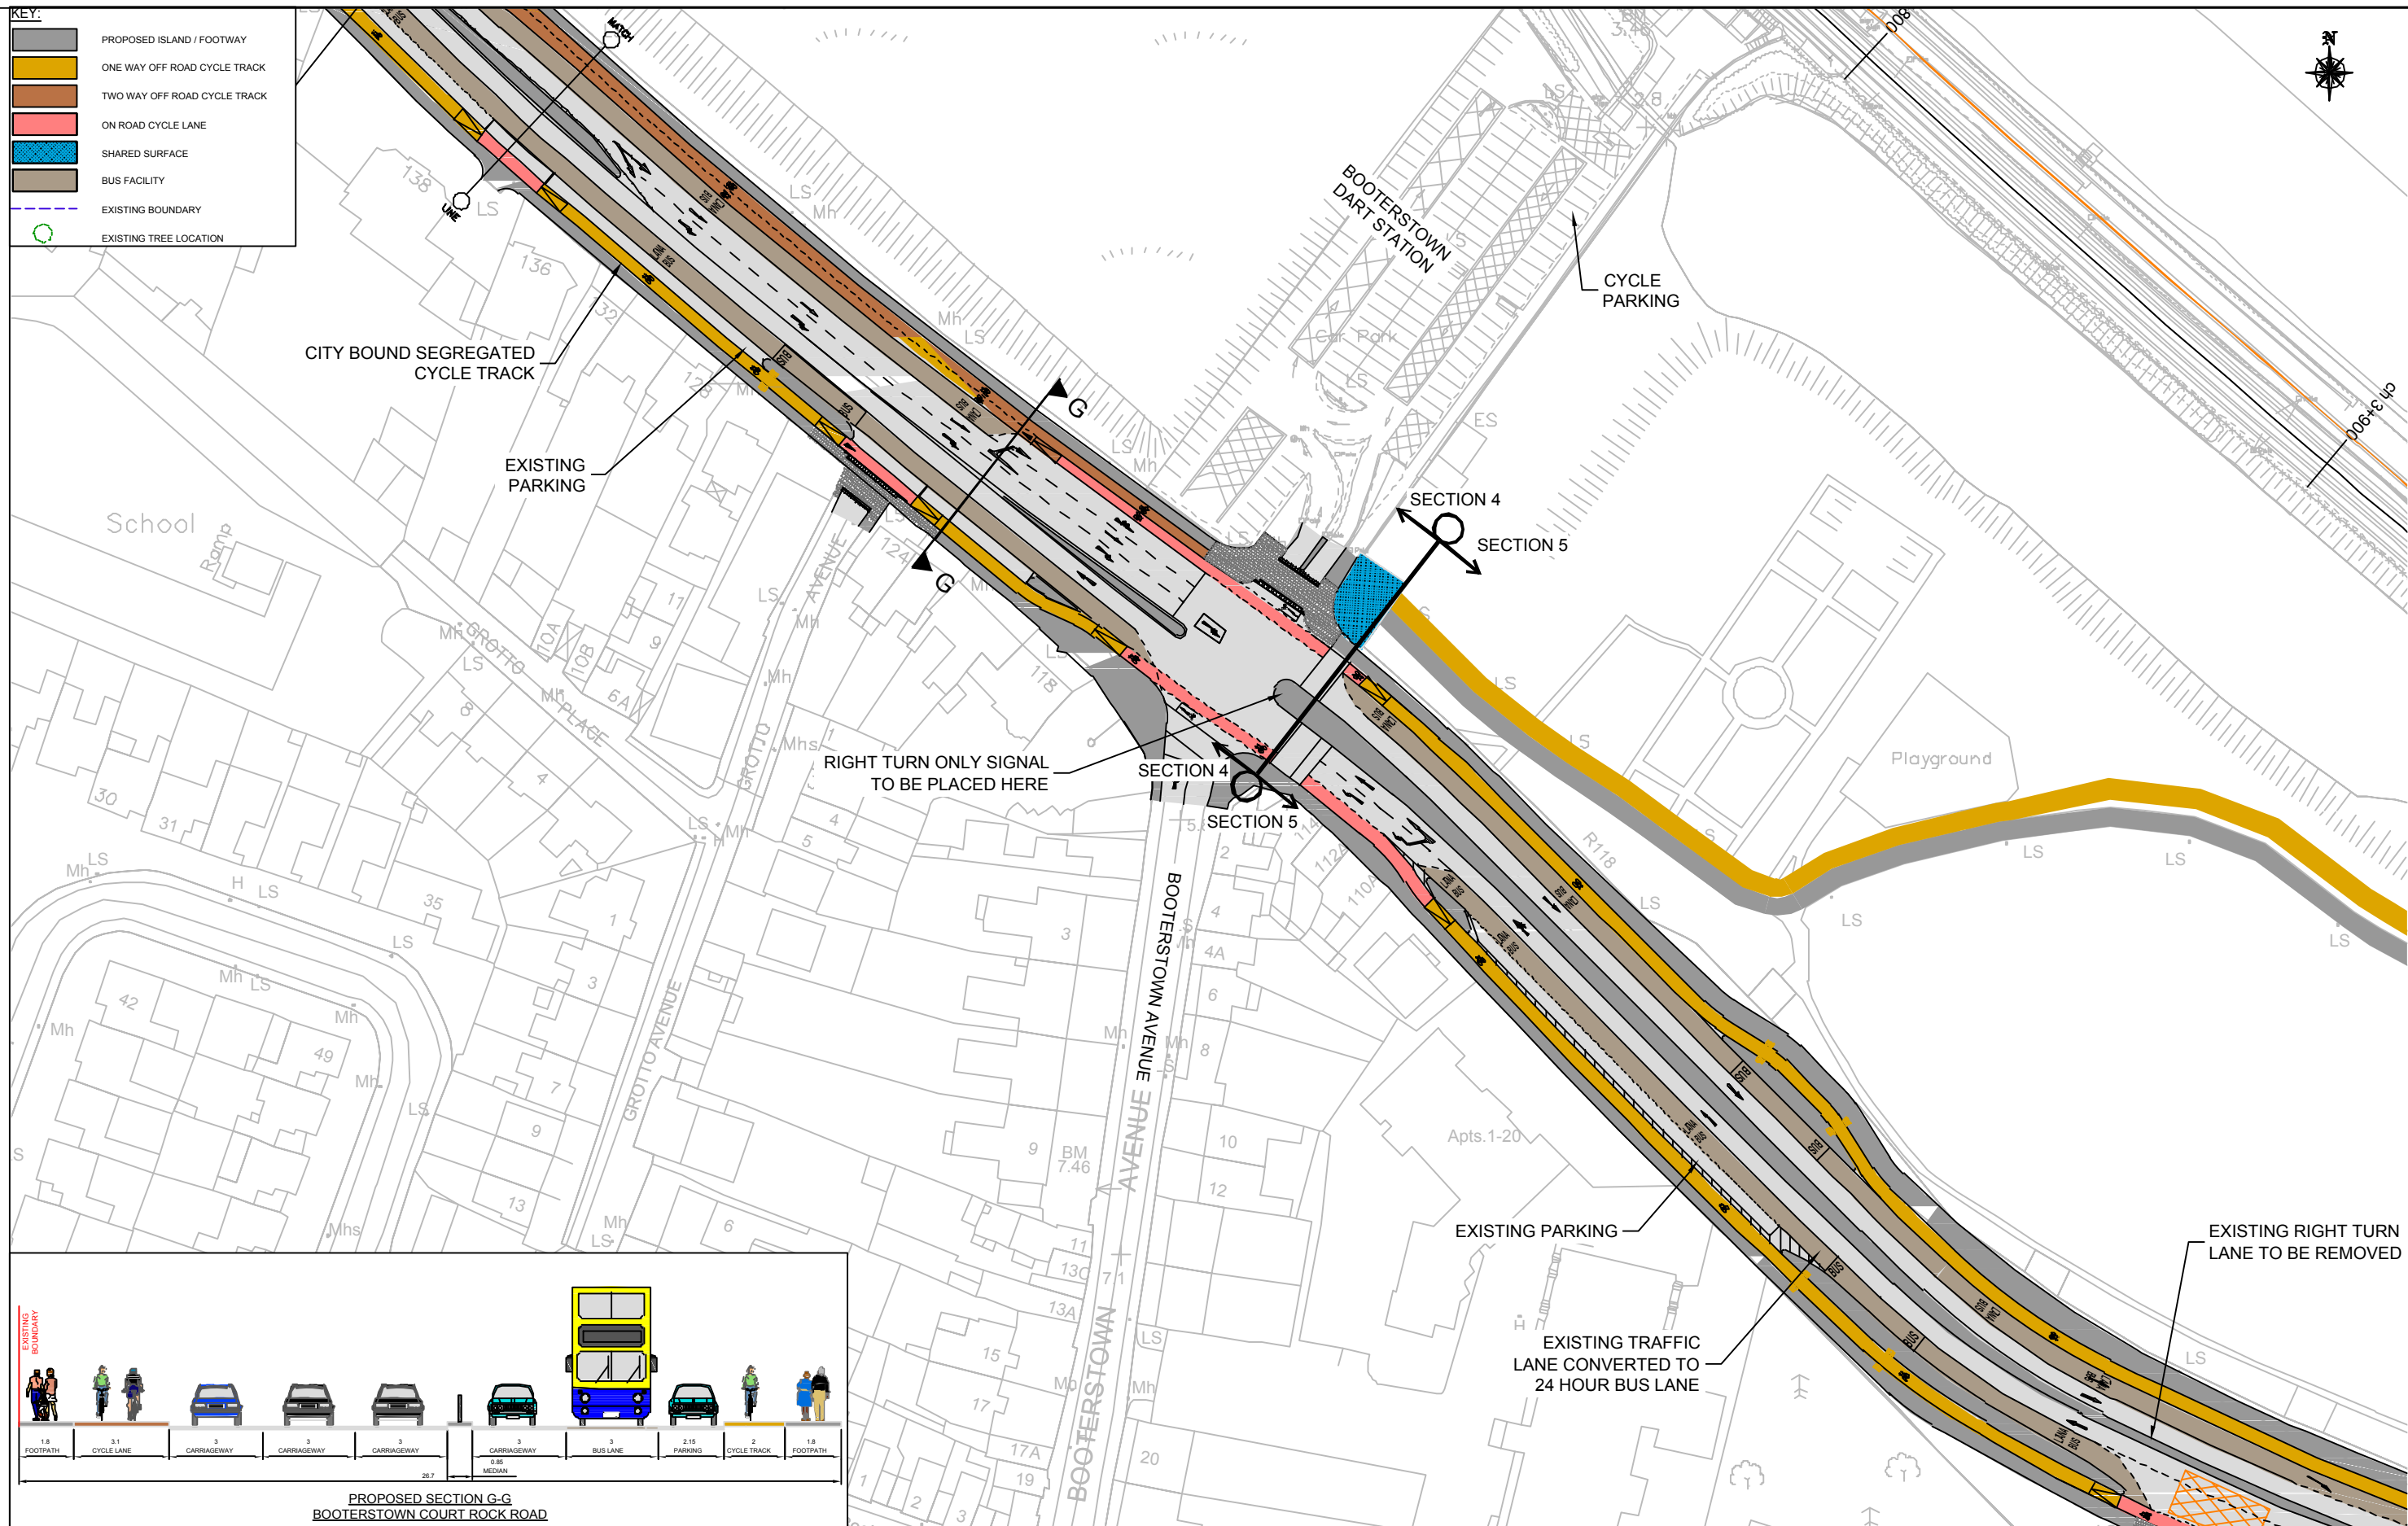

				Roughan & O'Donovan-AECOM Alliance				Project Title SANDYMOUNT & MERRION TO BLACKROCK CYCLE ROUTE CORRIDOR STUDY			
								Drawing Title C3 - EMERGING PREFERRED ROUTE OPTION SECTION 4 - MERRION GATES TO Booterstown SHEET 4.5			
				Designed: RH Checked: JS Approved: JS Status: FEASIBILITY REPORT				Drawn: RH Job No: 14.225 Date: OCT '15 Drawing No: 465 Rev:			
								Scale: 1:500 (A1) 1:1000 (A3)			

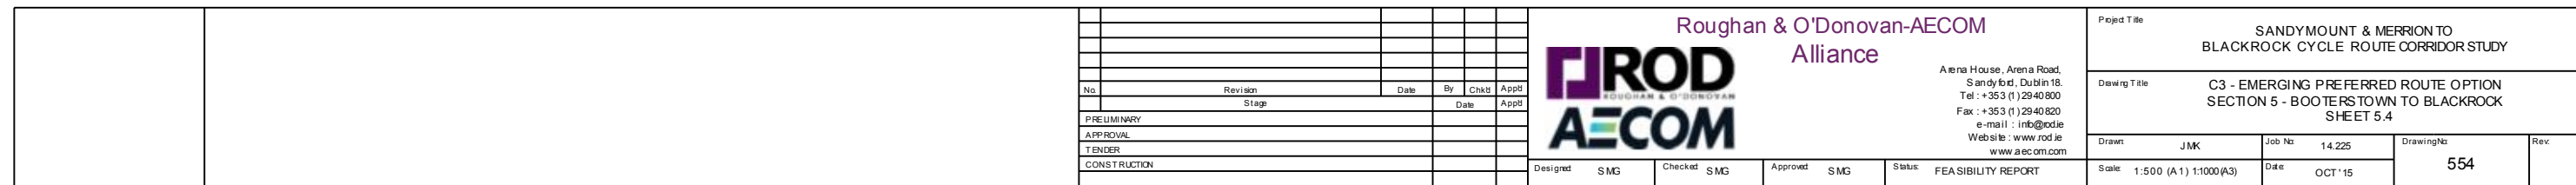

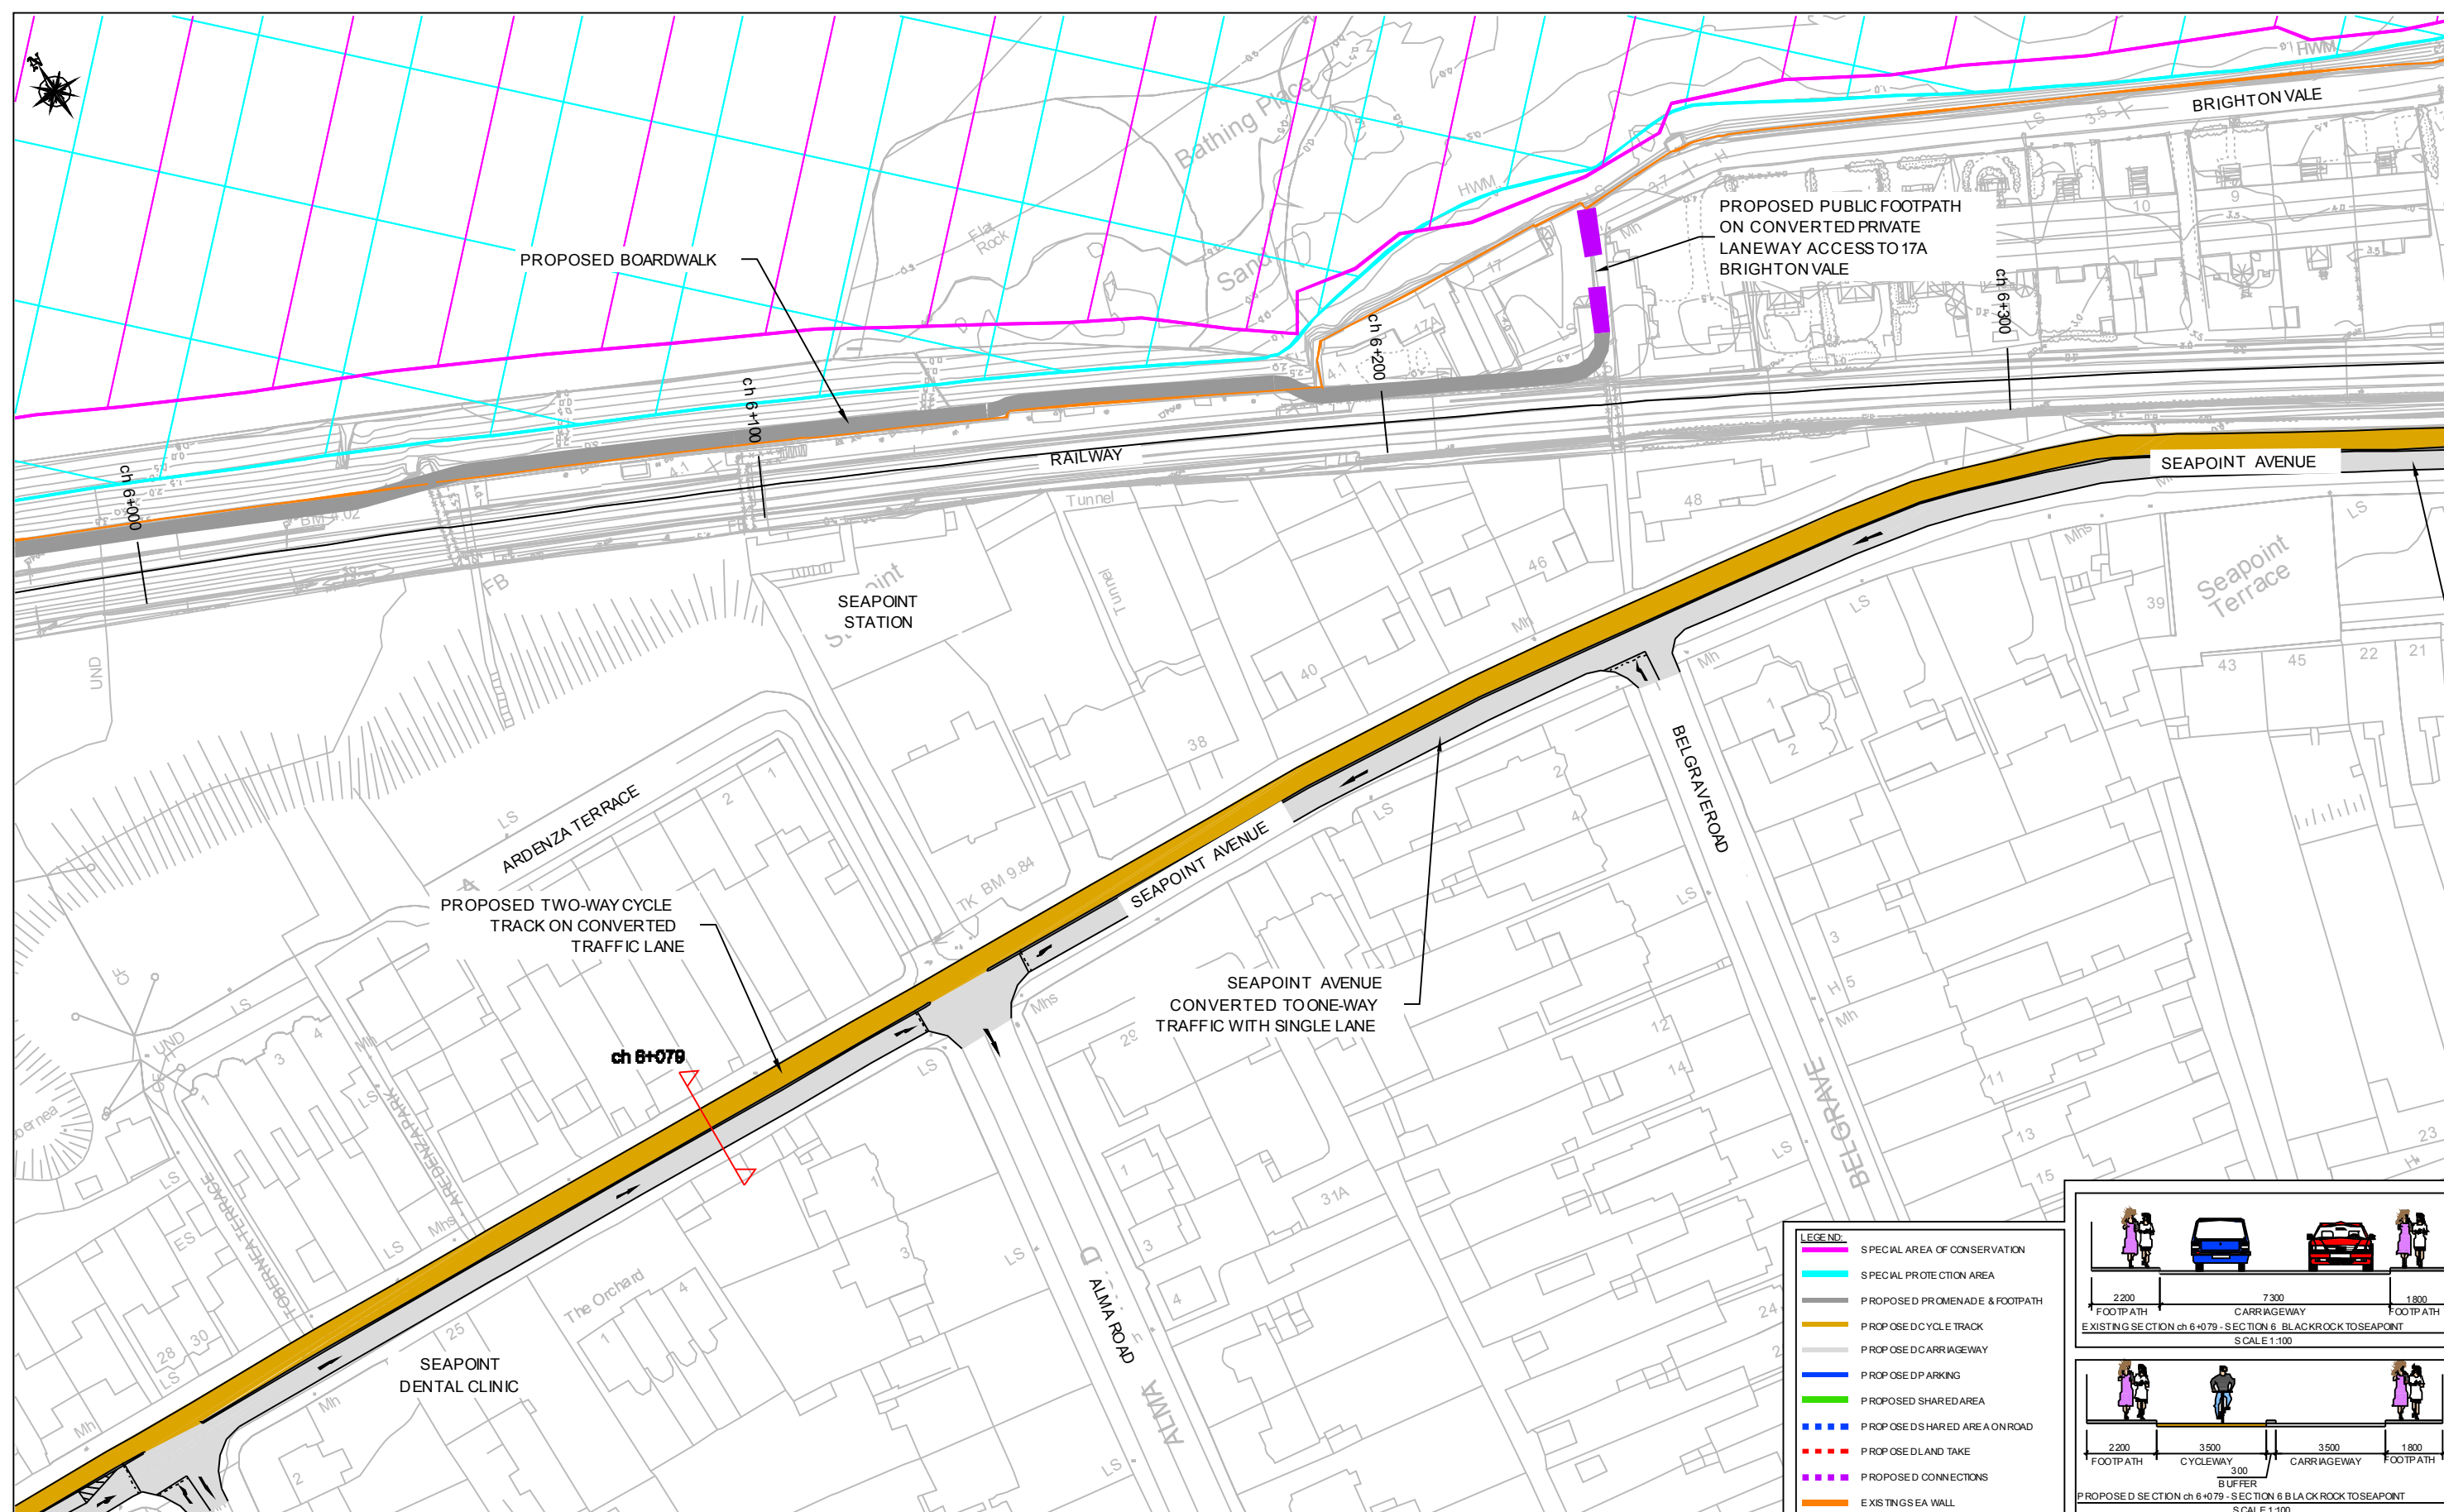[illegible]

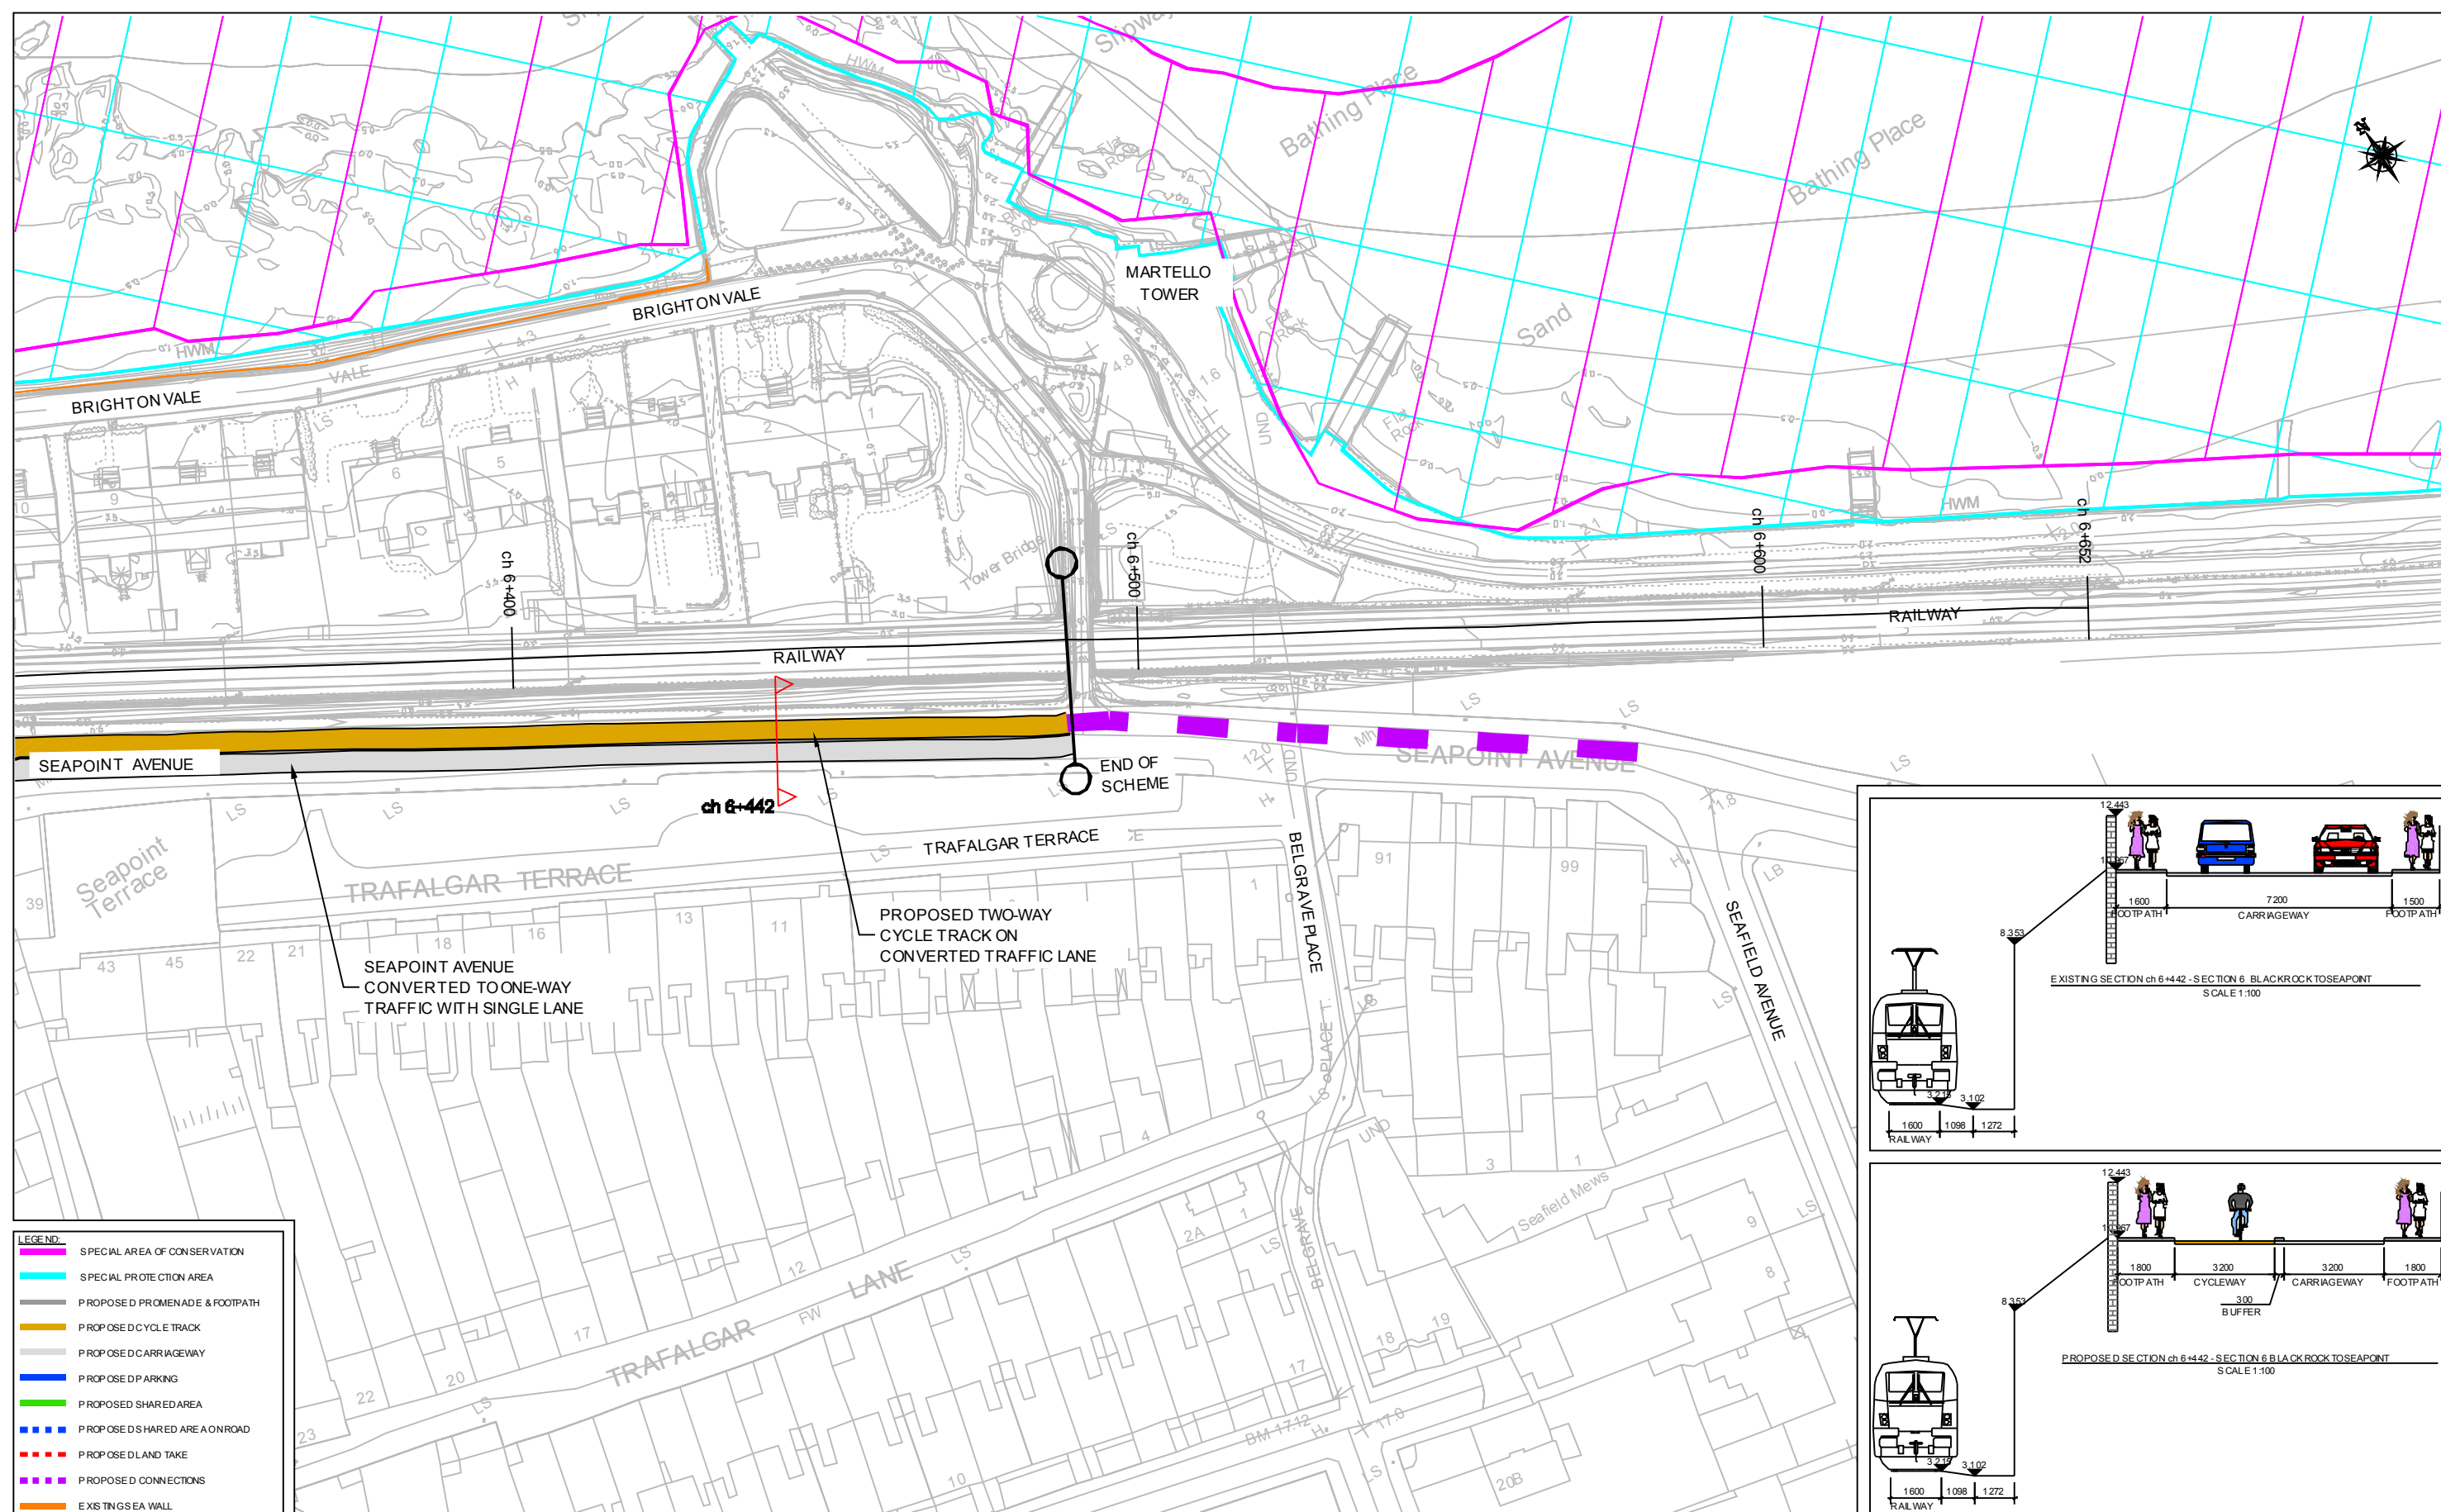

LEGEND:

-  SPECIAL AREA OF CONSERVATION
-  SPECIAL PROTECTION AREA
-  PROPOSED PROMENADE & FOOTPATH
-  PROPOSED CYCLE TRACK
-  PROPOSED CARRIAGEWAY
-  PROPOSED PARKING
-  PROPOSED SHARED AREA
-  PROPOSED SHARED AREA ON ROAD
-  PROPOSED LAND TAKE
-  PROPOSED CONNECTIONS
-  EXISTING EA WALL

[illegible]

Ordnance Survey Ireland Licence No EN 0006514
© Ordnance Survey Ireland and Government of Ireland.

Oct 23, 2015 - 8:46am

Drawing Location : J:\2014\14225\Dwg\Feasibilty\Preferred Route Option\14225 C3 Section 6 651-654.dwg

DO NOT SCALE USE FIGURED DIMENSIONS ONLY