




SANDYMOUNT / MERRION TO BLACKROCK CORRIDOR STUDY

FEASIBILITY STUDY AND OPTIONS ASSESSMENT REPORT

C4 Merrion Road / Rock Road Emerging Preferred Cycle Route



- KEY:
- PROPOSED ISLAND / FOOTWAY
 - ONE WAY OFF ROAD CYCLE TRACK
 - TWO WAY OFF ROAD CYCLE TRACK
 - ON ROAD CYCLE LANE
 - SHARED SURFACE
 - BUS FACILITY
 - GREENWAY
 - EXISTING BOUNDARY
 - EXISTING TREE LOCATION

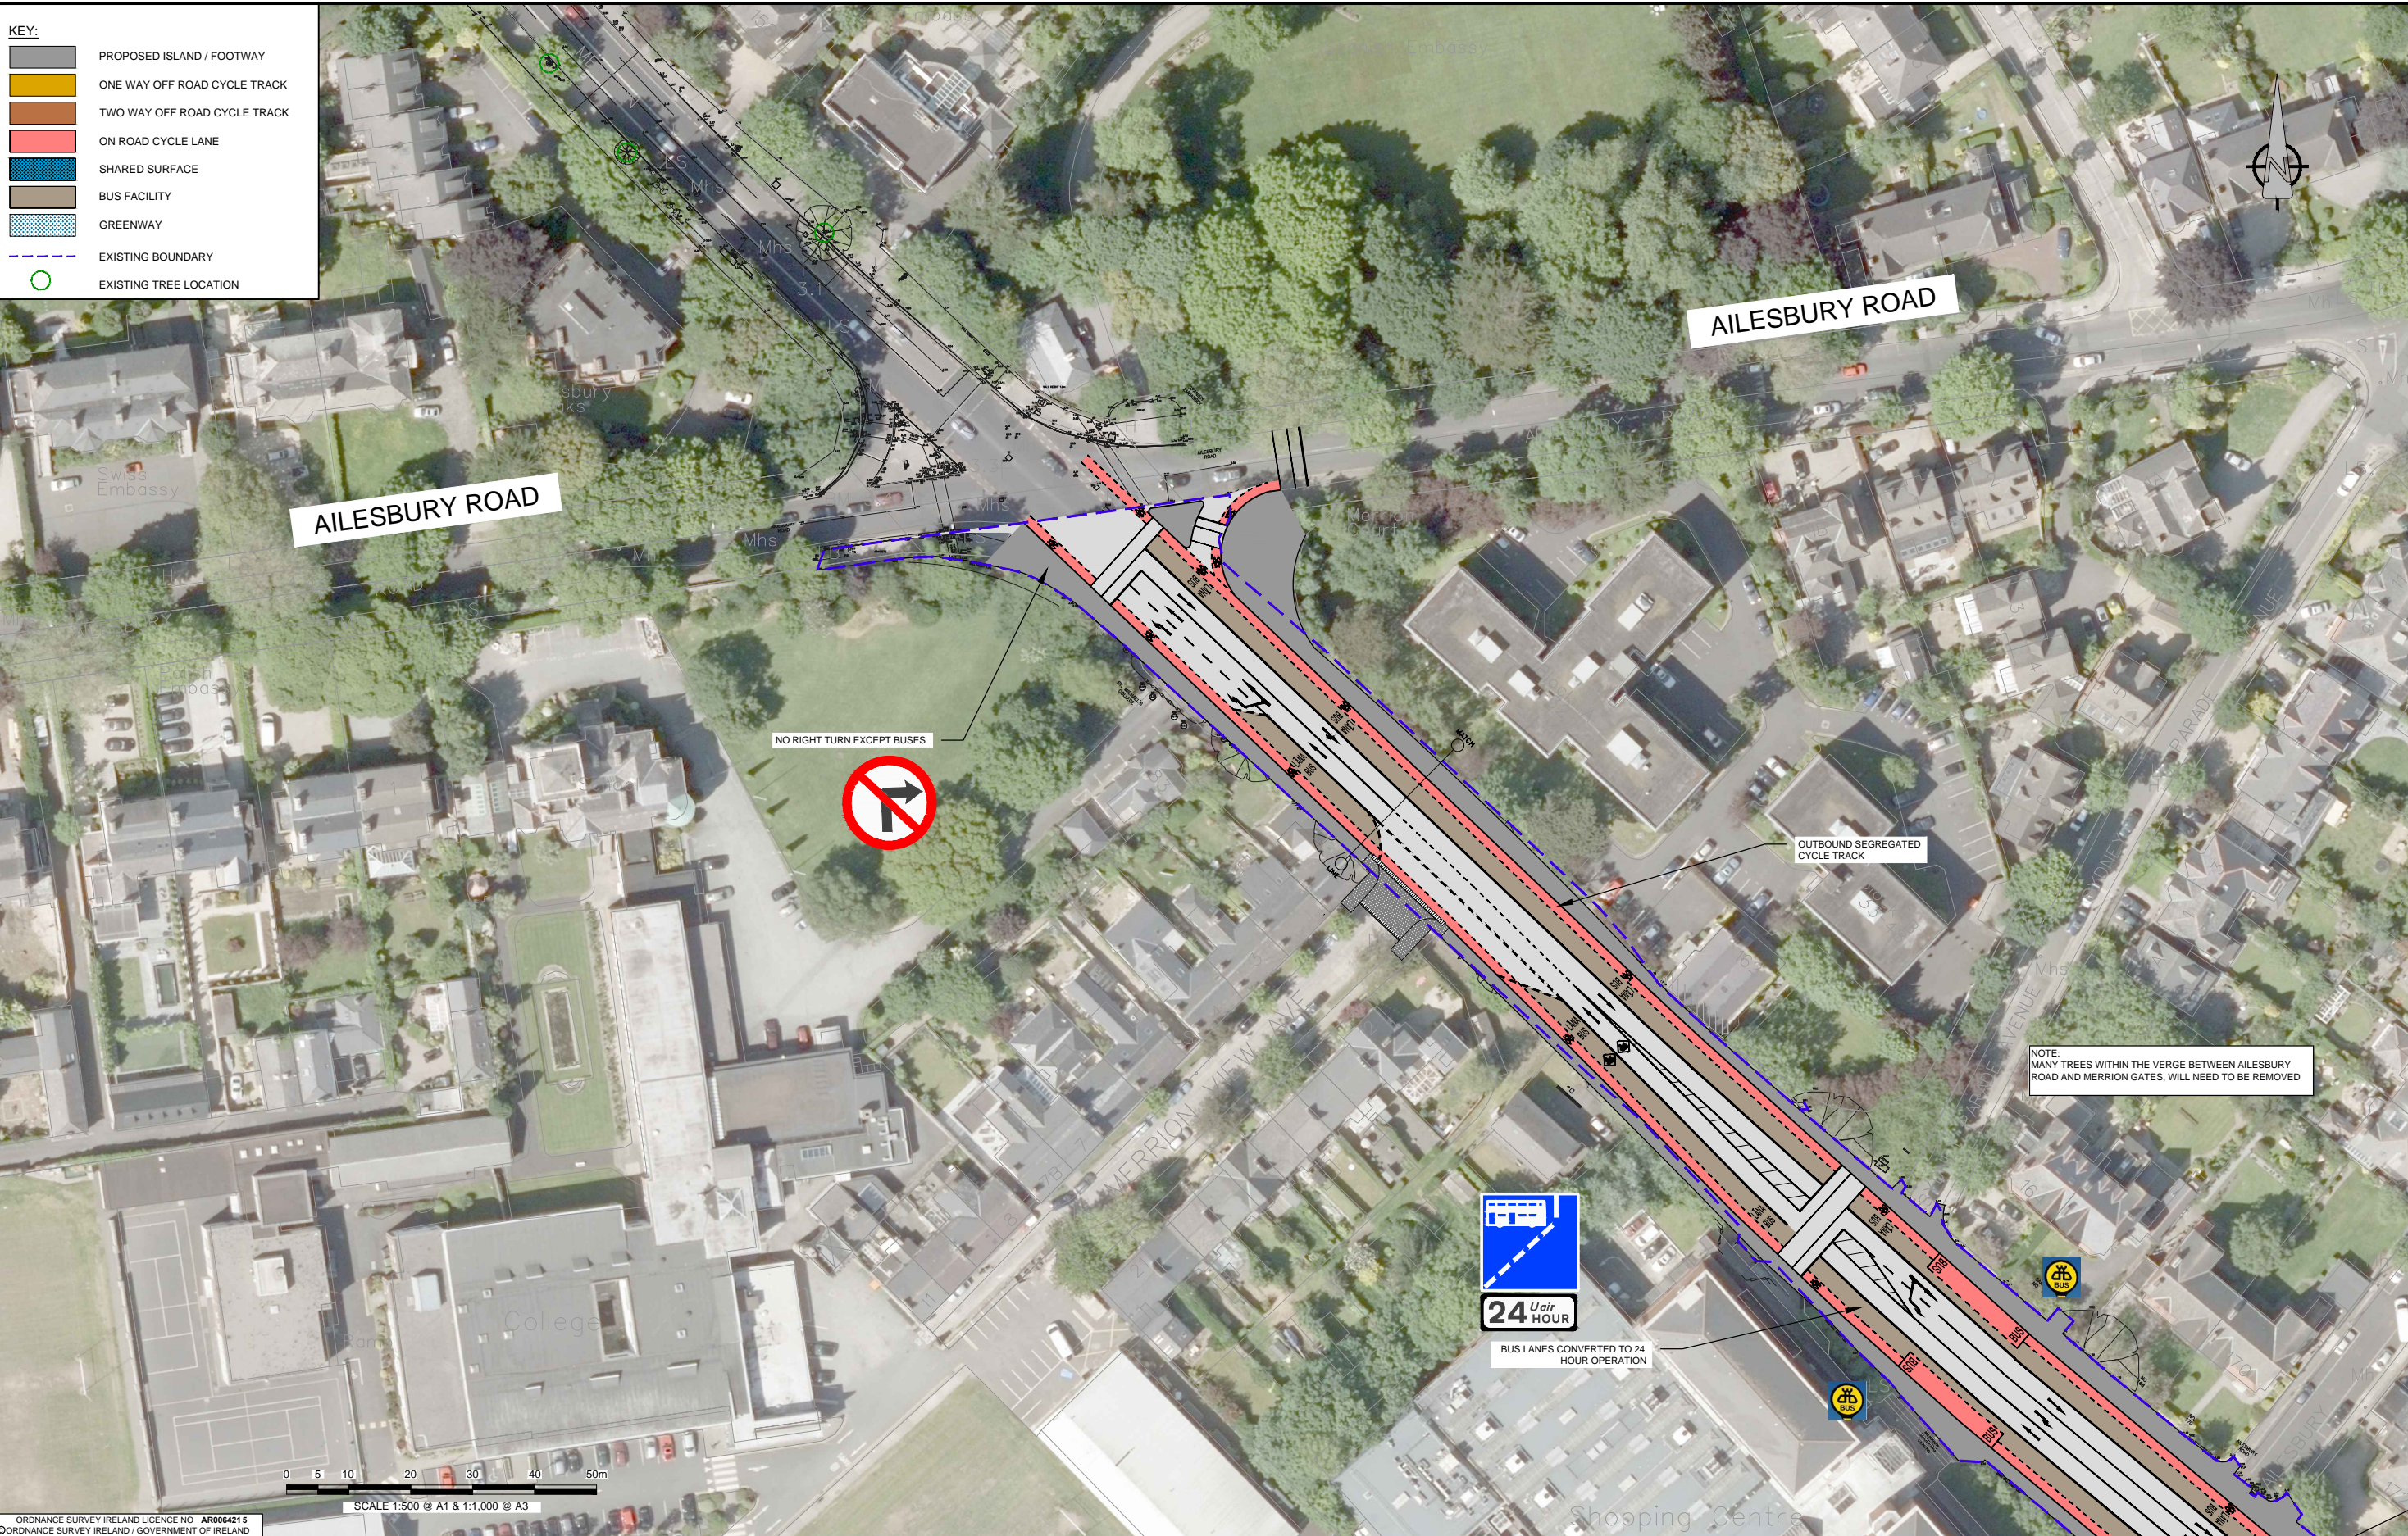

ORDNANCE SURVEY IRELAND LICENCE NO AR0064215
©ORDNANCE SURVEY IRELAND / GOVERNMENT OF IRELAND



No.	Revision	Date	By	Chkd	App'd
PRELIMINARY					
APPROVAL					
TENDER					
CONSTRUCTION					

AECOM - Roughan & O'Donovan
Alliance

AECOM **FIROD**

AECOM - Roughan & O'Donovan
4th Floor Adelphi Plaza,
George's Street Upper,
Dun Laoghaire, Co Dublin
Tel: +353 (0)1 2383100
Fax: +353 (0)1 2383199
www.aecom.com

Designed: RH Checked: JS Approved: JS Status: PART_B



Project Title				SANDYMOUNT TO BLACKROCK CORRIDOR STUDY			
Drawing Title				EMERGING PREFERRED SCHEME SHEET 1 OF 11			
Drawn:	RH	Job No:	60336416	Drawing No:	SK_150.1	Rev:	A
Scale:	1:500 @ A1 & 1:1,000 @ A3	Date:	OCT_2015				

Ordnance Survey Ireland Licence No EN 0006514
©Ordnance Survey Ireland and Government of Ireland.

Oct 23, 2015 - 11:09am Drawing Location: C:\Users\Hannan\appdata\local\temp\AcPublish_5088\60336416_SK_150_A.dwg

DO NOT SCALE USE FIGURED DIMENSIONS ONLY

- KEY:
- PROPOSED ISLAND / FOOTWAY
 - ONE WAY OFF ROAD CYCLE TRACK
 - TWO WAY OFF ROAD CYCLE TRACK
 - ON ROAD CYCLE LANE
 - SHARED SURFACE
 - BUS FACILITY
 - GREENWAY
 - EXISTING BOUNDARY
 - EXISTING TREE LOCATION

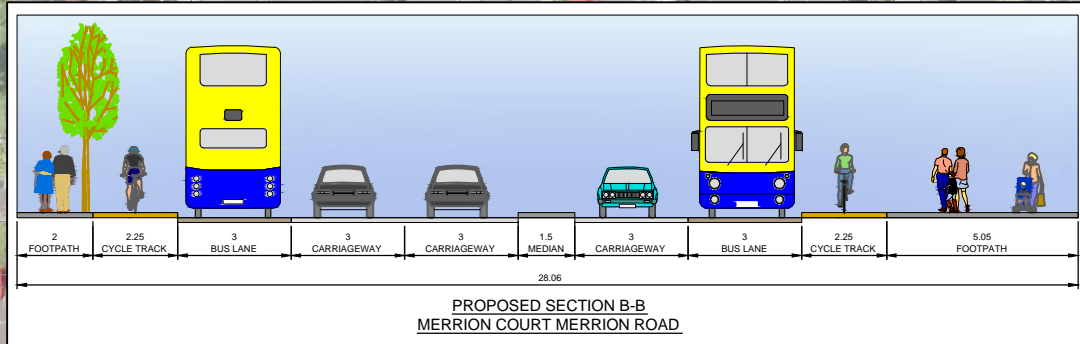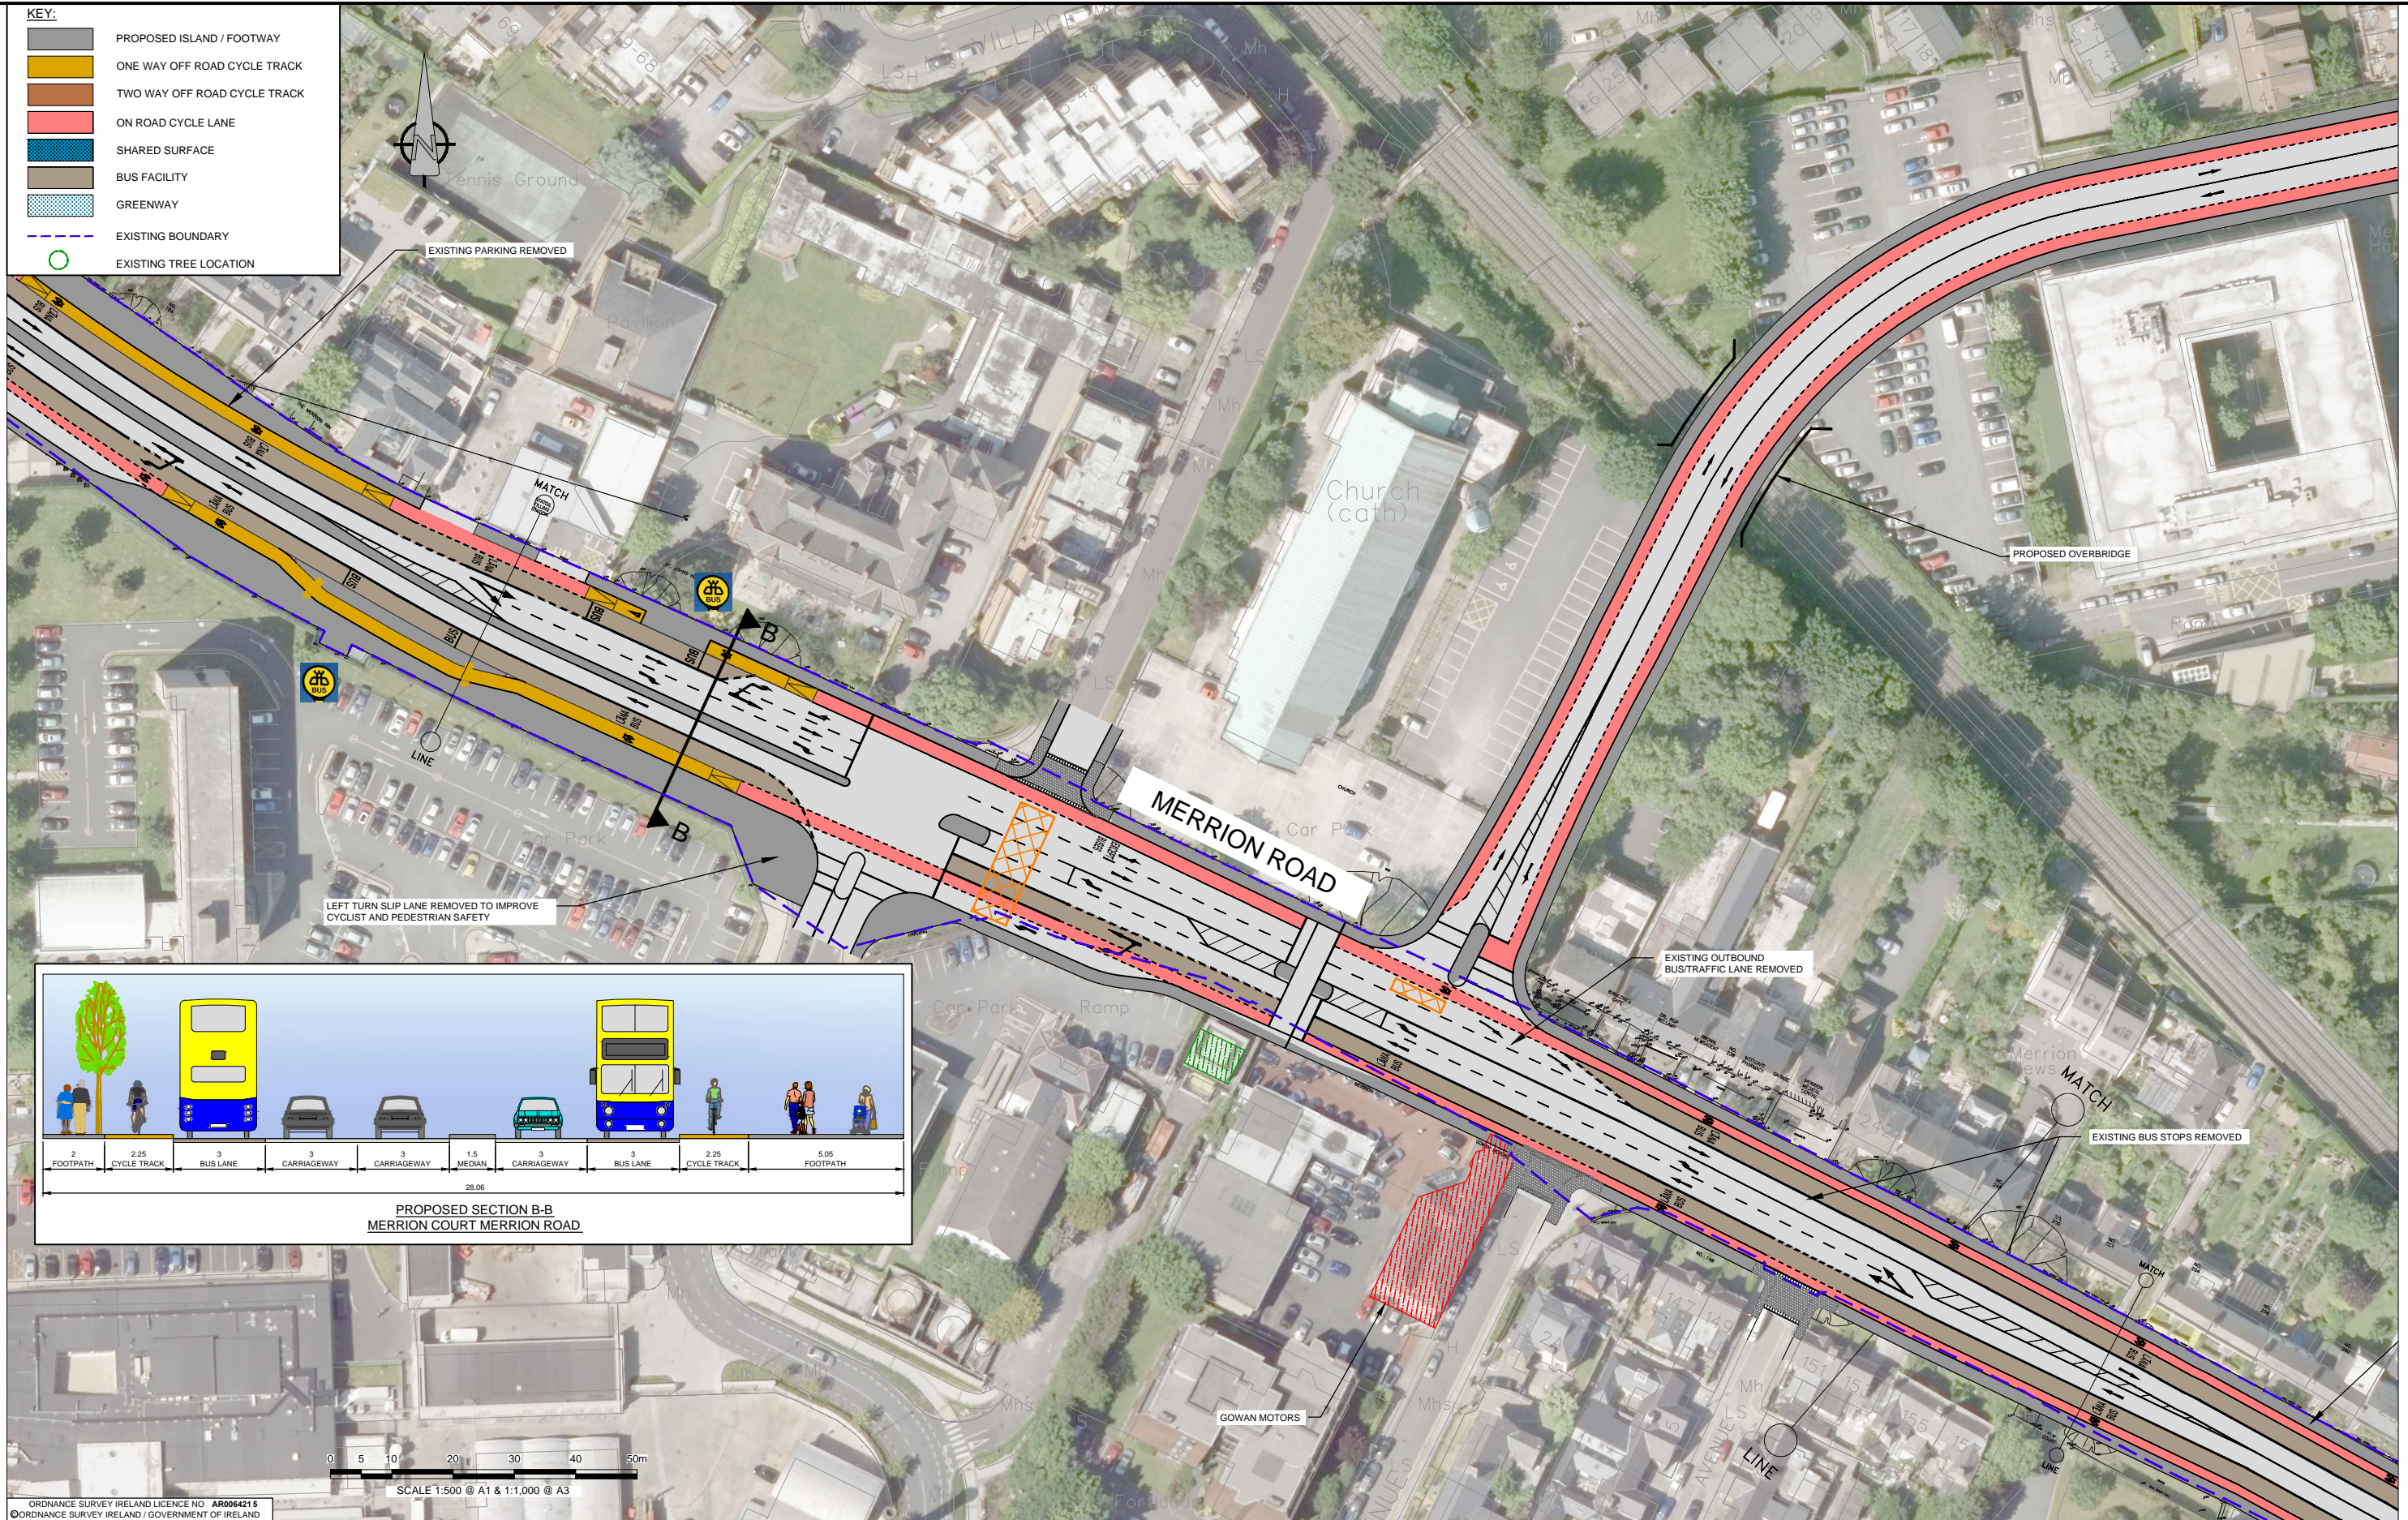

ORDNANCE SURVEY IRELAND LICENCE NO AR0064215
©ORDNANCE SURVEY IRELAND / GOVERNMENT OF IRELAND



Ordnance Survey Ireland Licence No EN 0006514
©Ordnance Survey Ireland and Government of Ireland.

Oct 23, 2015 - 11:10am Drawing Location: C:\Users\Hannan\appdata\local\temp\AcPublish_5088\60336416_SK_150_A.dwg

No.	Revision	Date	By	Chkd	App'd
	Stage				
	PRELIMINARY				
	APPROVAL				
	TENDER				
	CONSTRUCTION				

AECOM - Roughan & O'Donovan
Alliance

AECOM **FIROD**

AECOM - Roughan & O'Donovan
4th Floor Adelphi Plaza,
George's Street Upper,
Dun Laoghaire, Co Dublin
Tel: +353 (0)1 2383100
Fax: +353 (0)1 2383199
www.aecom.com

Designed: RH Checked: JS Approved: JS Status: PART_B

Project Title	SANDYMOUNT TO BLACKROCK CORRIDOR STUDY		
Drawing Title	EMERGING PREFERRED SCHEME SHEET 3 OF 11		
Drawn: RH	Job No: 60336416	Drawing No: SK_150.3	Rev: A
Scale: 1:500 @ A1 & 1:1,000 @ A3	Date: OCT_2015		

DO NOT SCALE USE FIGURED DIMENSIONS ONLY

- KEY:
- PROPOSED ISLAND / FOOTWAY
 - ONE WAY OFF ROAD CYCLE TRACK
 - TWO WAY OFF ROAD CYCLE TRACK
 - ON ROAD CYCLE LANE
 - SHARED SURFACE
 - BUS FACILITY
 - GREENWAY
 - EXISTING BOUNDARY
 - EXISTING TREE LOCATION



ORDNANCE SURVEY IRELAND LICENCE NO. AR0064215
©ORDNANCE SURVEY IRELAND / GOVERNMENT OF IRELAND



Ordnance Survey Ireland Licence No EN 0006514
©Ordnance Survey Ireland and Government of Ireland.

Oct 23, 2015 - 11:10am Drawing Location: C:\Users\Hannan\appdata\local\temp\AcPublish_5088\60336416_SK_150_A.dwg

No.	Revision	Date	By	Chkd	App'd
	Stage				
	PRELIMINARY				
	APPROVAL				
	TENDER				
	CONSTRUCTION				

AECOM - Roughan & O'Donovan
Alliance

AECOM **FIROD**


AECOM - Roughan & O'Donovan
4th Floor Adelphi Plaza,
George's Street Upper,
Dun Laoghaire, Co Dublin
Tel: +353 (0)1 2383100
Fax: +353 (0)1 2383199
www.aecom.com

Designed: RH Checked: JS Approved: JS Status: PART_B

Project Title	SANDYMOUNT TO BLACKROCK CORRIDOR STUDY		
Drawing Title	EMERGING PREFERRED SCHEME SHEET 4 OF 11		
Drawn: RH	Job No: 60336416	Drawing No: SK_150.4	Rev: A
Scale: 1:500 @ A1 & 1:1,000 @ A3	Date: OCT_2015		

DO NOT SCALE USE FIGURED DIMENSIONS ONLY

- KEY:
- PROPOSED ISLAND / FOOTWAY
 - ONE WAY OFF ROAD CYCLE TRACK
 - TWO WAY OFF ROAD CYCLE TRACK
 - ON ROAD CYCLE LANE
 - SHARED SURFACE
 - BUS FACILITY
 - GREENWAY
 - EXISTING BOUNDARY
 - EXISTING TREE LOCATION

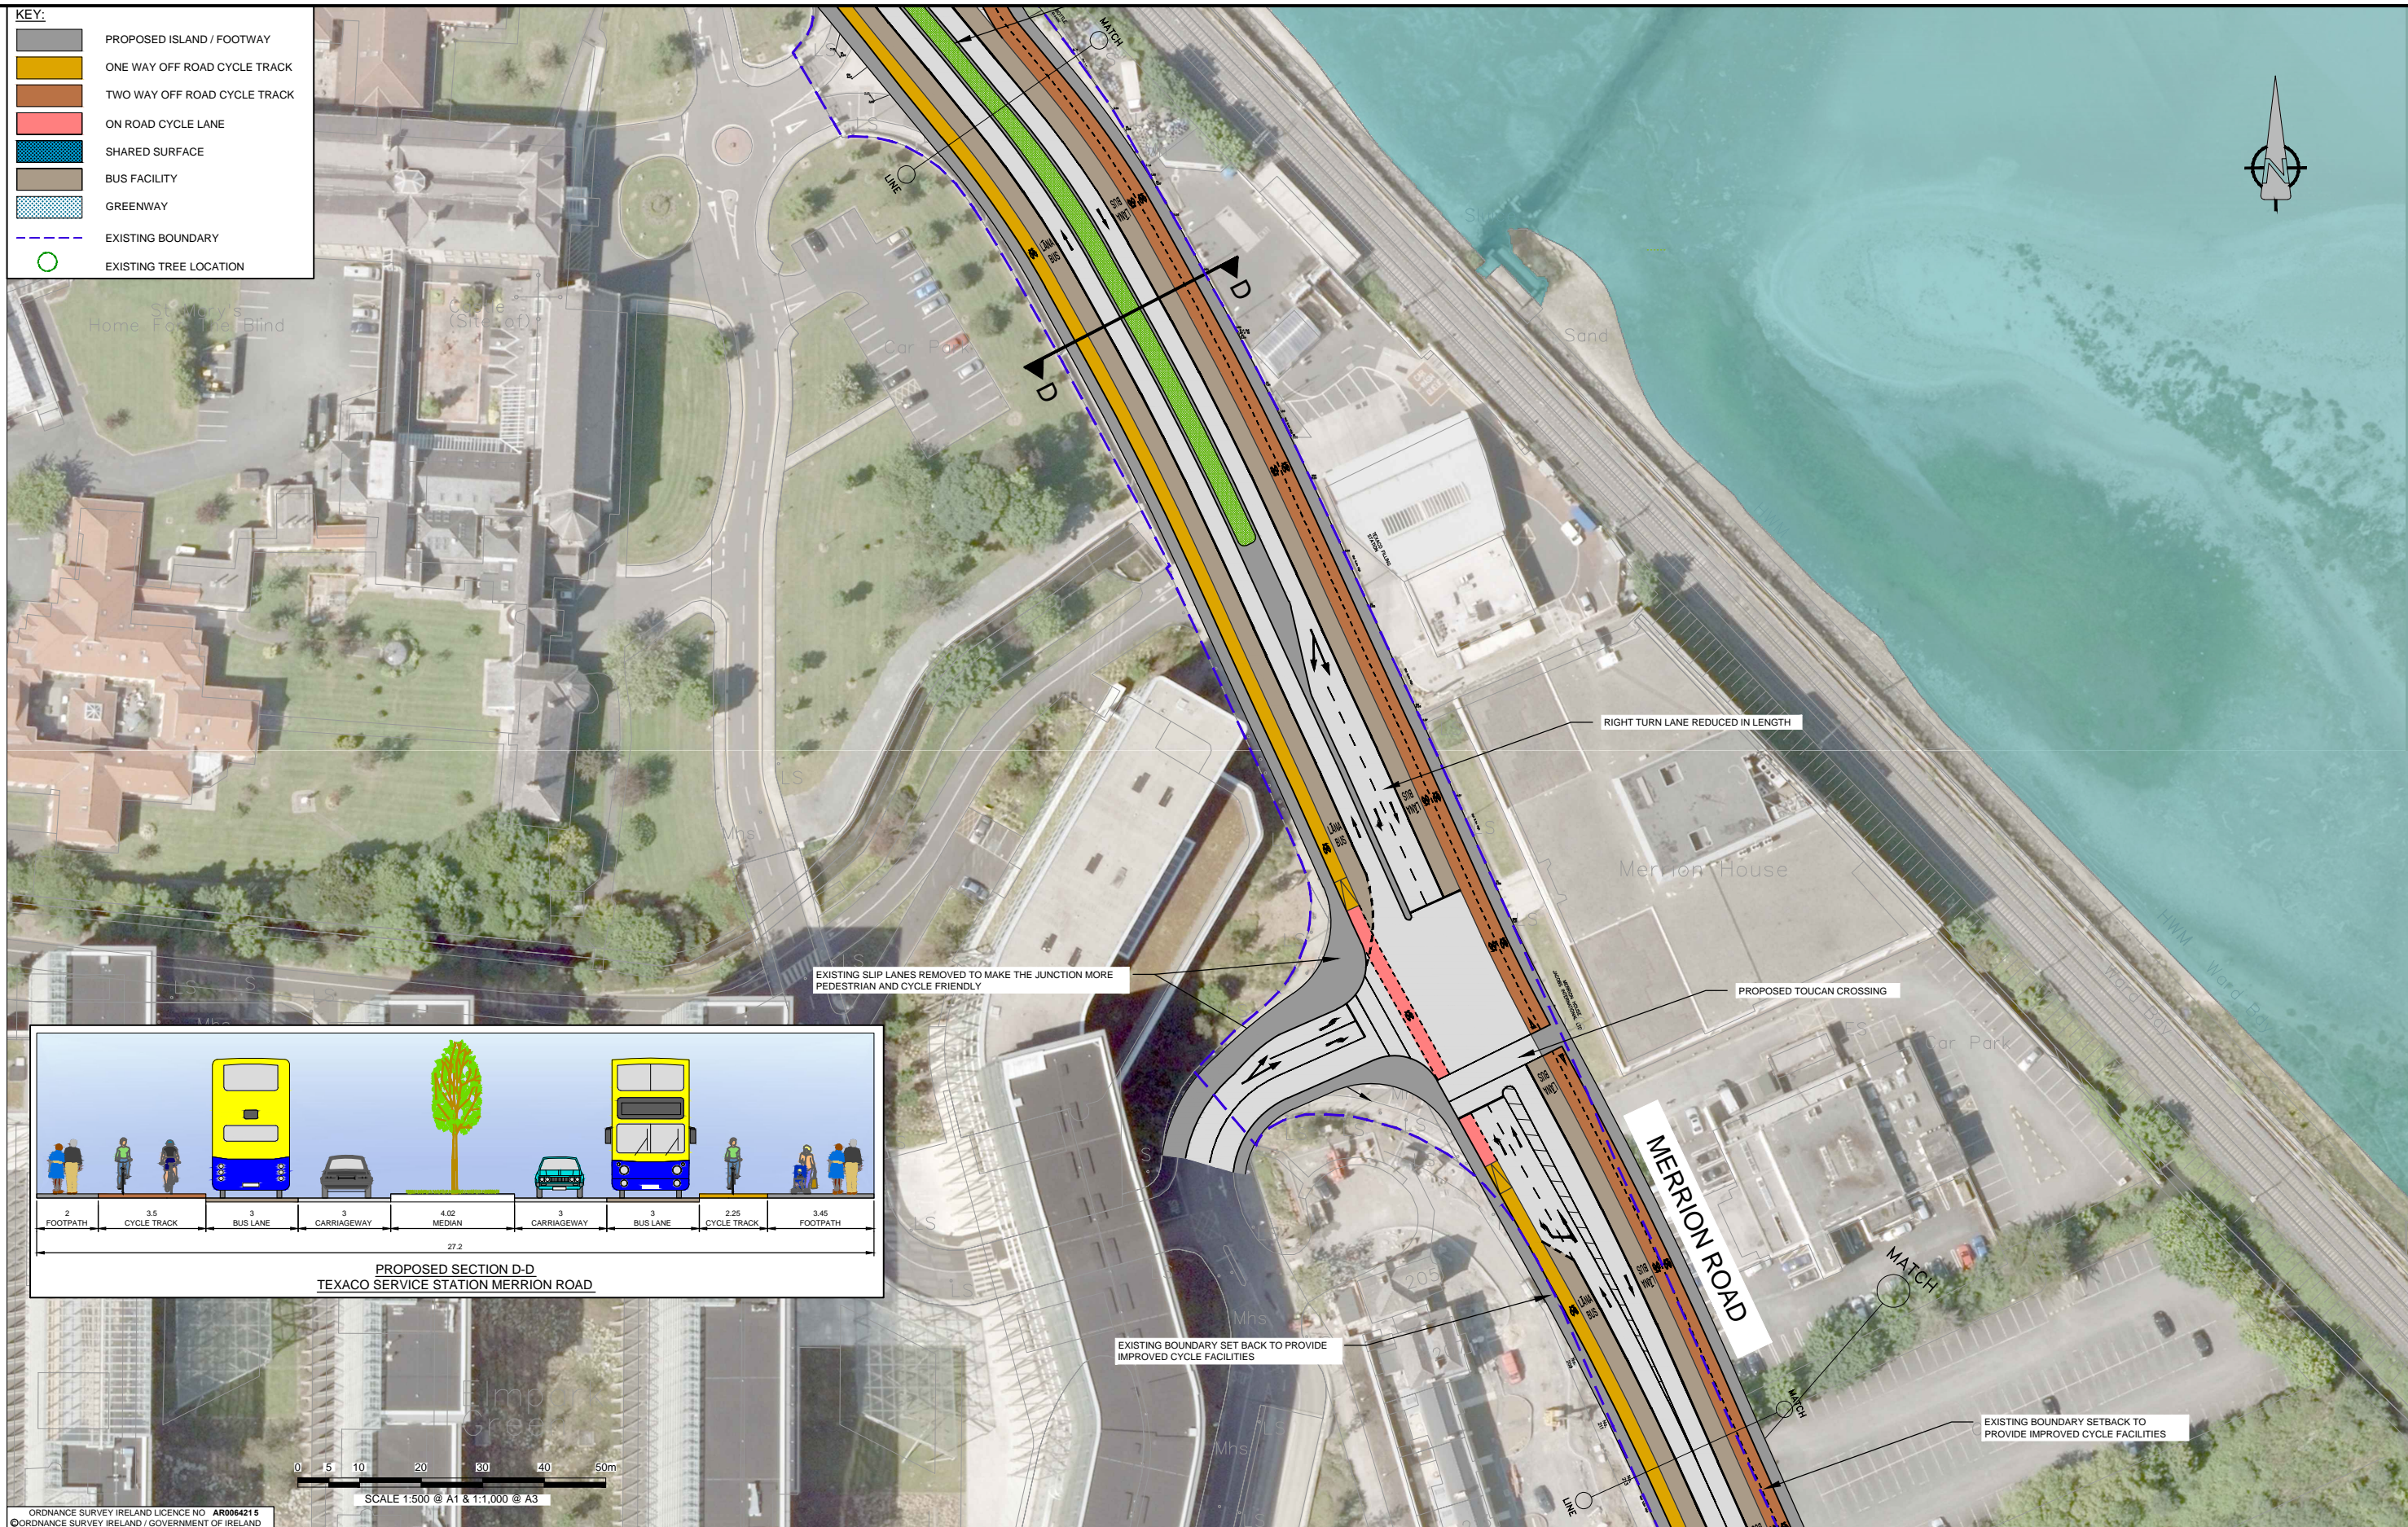

ORDNANCE SURVEY IRELAND LICENCE NO. AR0064215
©ORDNANCE SURVEY IRELAND / GOVERNMENT OF IRELAND



No.	Revision	Date	By	Chkd	App'd
Stage					
PRELIMINARY					
APPROVAL					
TENDER					
CONSTRUCTION					


AECOM - Roughan & O'Donovan
Alliance

AECOM **FIROD**

AECOM - Roughan & O'Donovan
4th Floor Adelphi Plaza,
George's Street Upper,
Dun Laoghaire, Co Dublin
Tel: +353 (0)1 2383100
Fax: +353 (0)1 2383199
www.aecom.com

Project Title				SANDYMOUNT TO BLACKROCK CORRIDOR STUDY			
Drawing Title				EMERGING PREFERRED SCHEME SHEET 5 OF 11			
Drawn:	RH	Job No:	60336416	Drawing No:	SK_150.5	Rev:	A
Scale:	1:500 @ A1 & 1:1,000 @ A3	Date:	OCT_2015				

- KEY:
- PROPOSED ISLAND / FOOTWAY
 - ONE WAY OFF ROAD CYCLE TRACK
 - TWO WAY OFF ROAD CYCLE TRACK
 - ON ROAD CYCLE LANE
 - SHARED SURFACE
 - BUS FACILITY
 - GREENWAY
 - EXISTING BOUNDARY
 - EXISTING TREE LOCATION

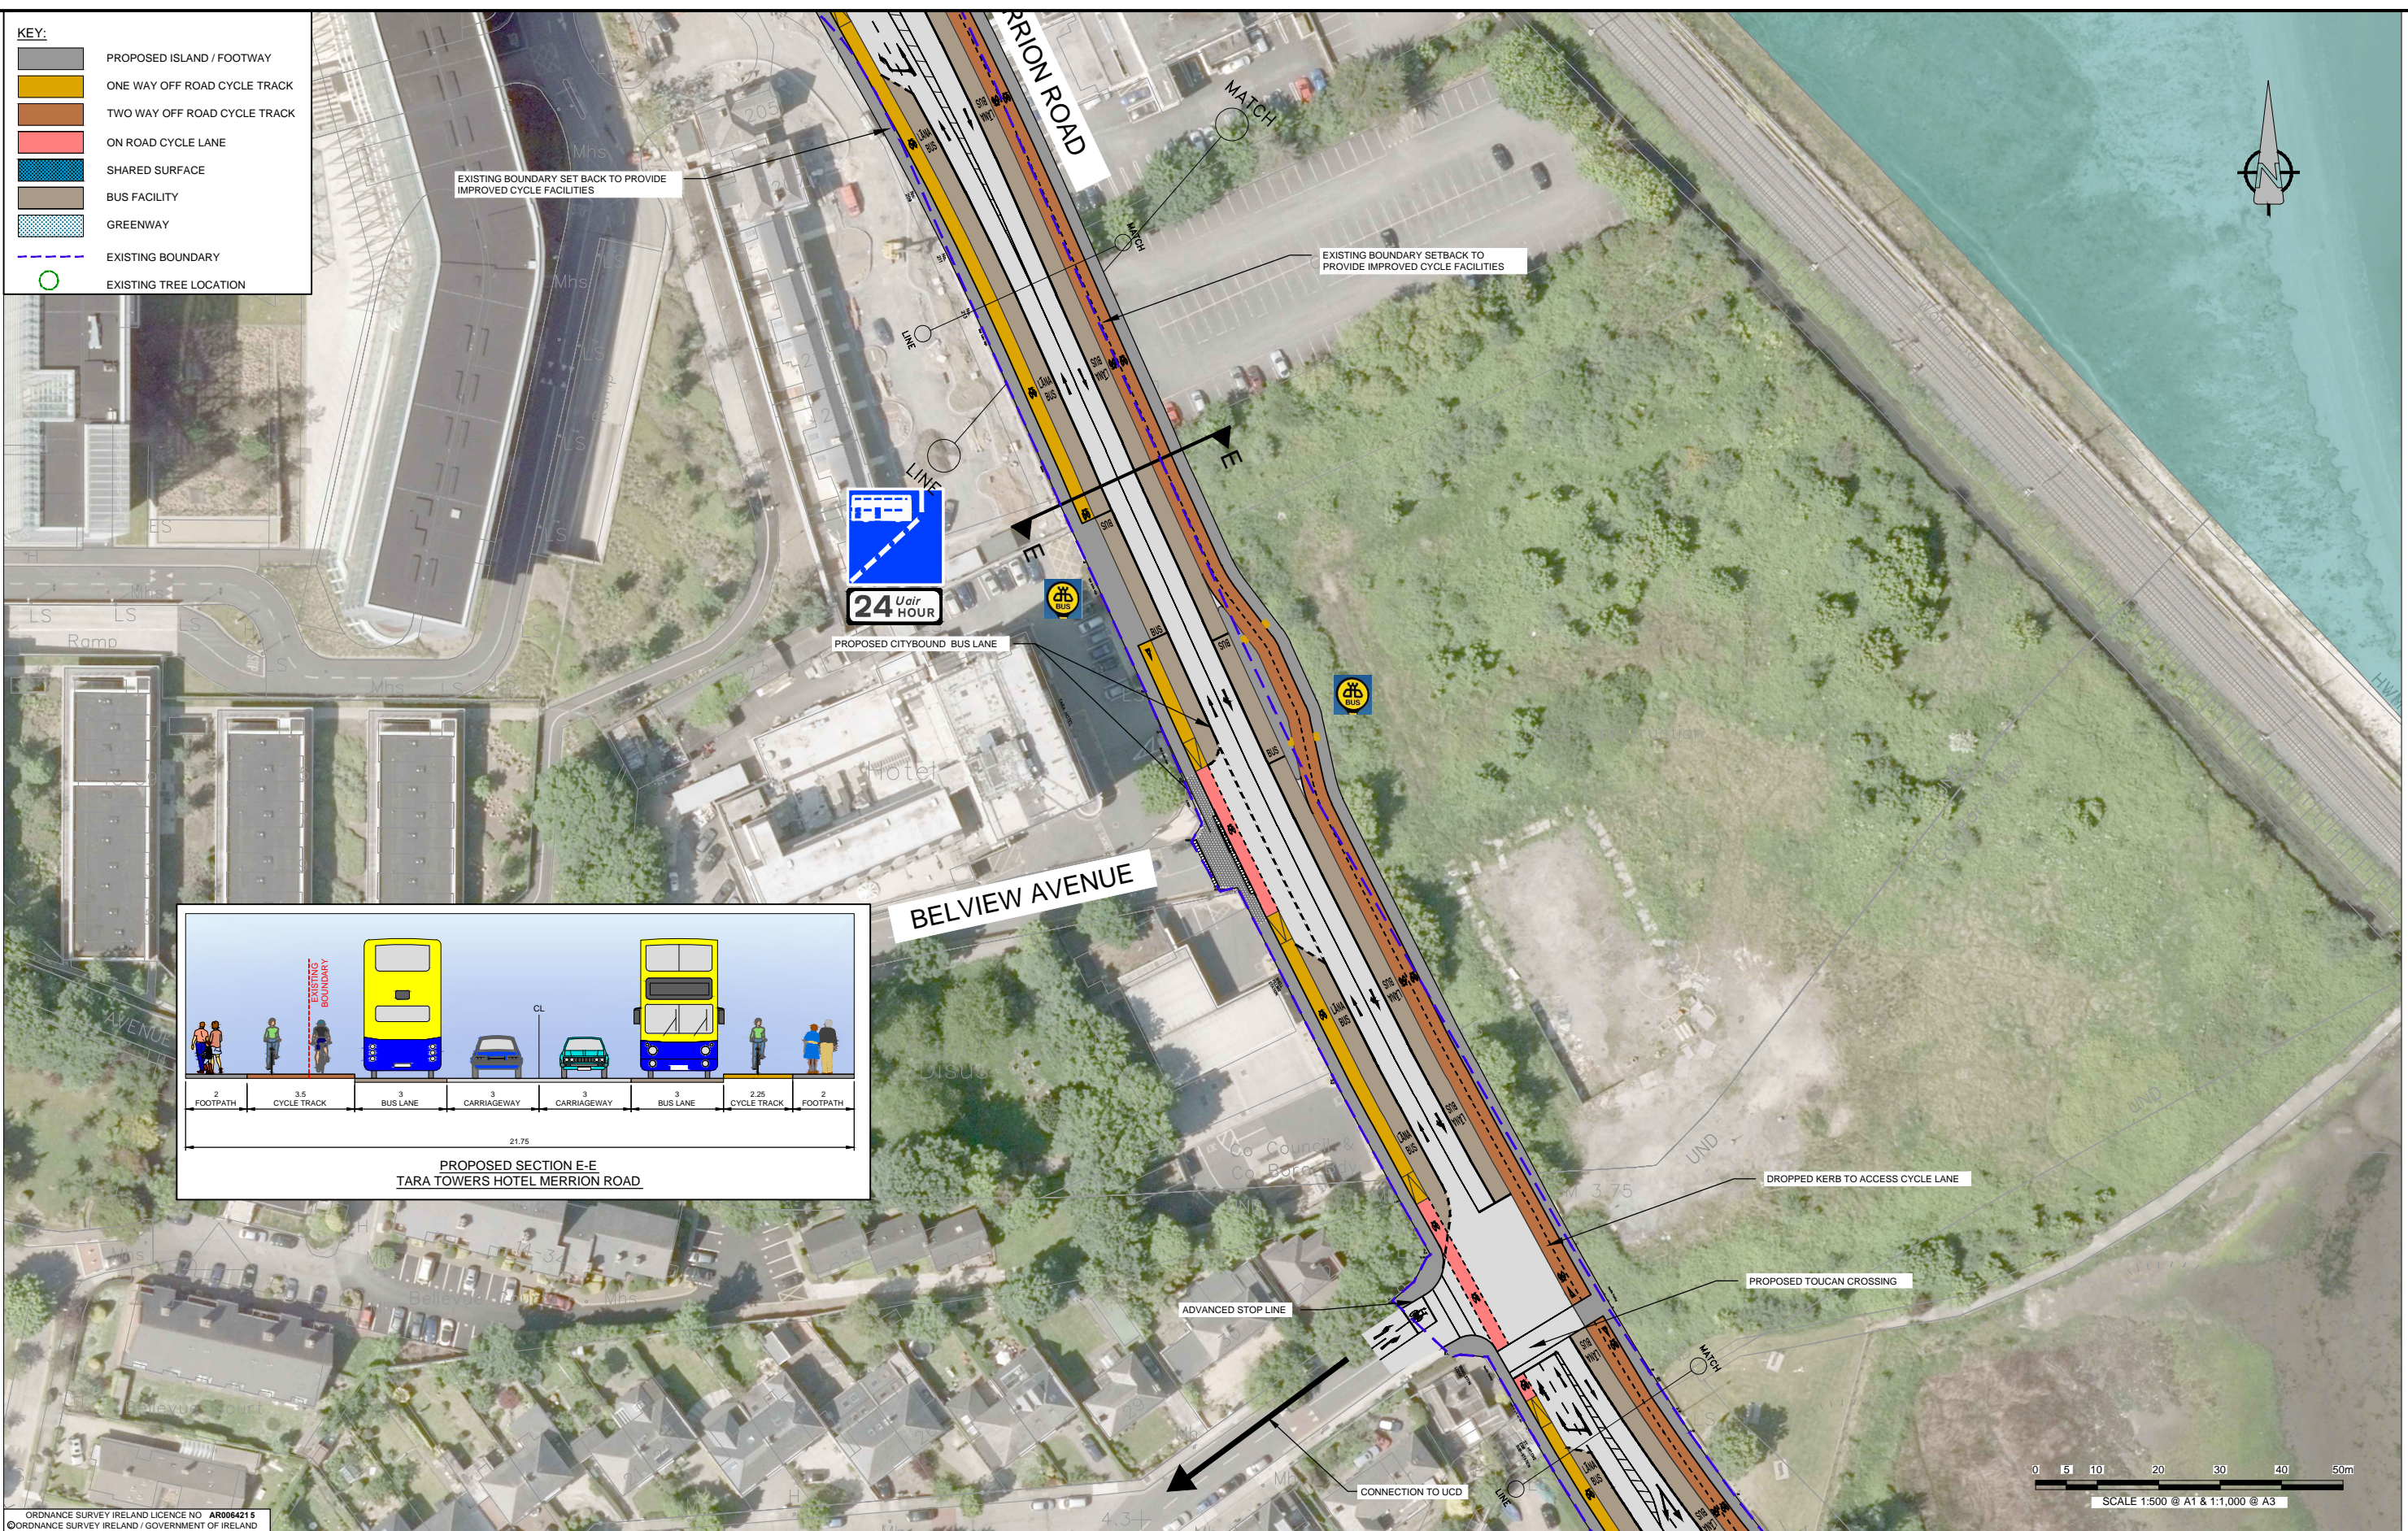

ORDNANCE SURVEY IRELAND LICENCE NO AR0064215
©ORDNANCE SURVEY IRELAND / GOVERNMENT OF IRELAND



Ordnance Survey Ireland Licence No EN 0006514
©Ordnance Survey Ireland and Government of Ireland.

Oct 23, 2015 - 11:11am Drawing Location: C:\Users\Hannan\appdata\local\temp\AcPublish_5088\60336416_SK_150_A.dwg

No.	Revision	Date	By	Chkd	App'd
Stage					
Date					
App'd					
PRELIMINARY					
APPROVAL					
TENDER					
CONSTRUCTION					

AECOM - Roughan & O'Donovan
Alliance




AECOM- Roughan & O'Donovan
4th Floor Adelphi Plaza,
George's Street Upper,
Dun Laoghaire, Co Dublin
Tel: +353 (0)1 2383100
Fax: +353 (0)1 2383199
www.aecom.com

Designed: RH Checked: JS Approved: JS Status: PART_B

Project Title				SANDYMOUNT TO BLACKROCK CORRIDOR STUDY			
Drawing Title				EMERGING PREFERRED SCHEME SHEET 6 OF 11			
Drawn:	RH	Job No:	60336416	Drawing No:	SK_150.6	Rev:	A
Scale:	1:500 @ A1 & 1:1,000 @ A3	Date:	OCT_2015				

DO NOT SCALE USE FIGURED DIMENSIONS ONLY

- KEY:
- PROPOSED ISLAND / FOOTWAY
 - ONE WAY OFF ROAD CYCLE TRACK
 - TWO WAY OFF ROAD CYCLE TRACK
 - ON ROAD CYCLE LANE
 - SHARED SURFACE
 - BUS FACILITY
 - GREENWAY

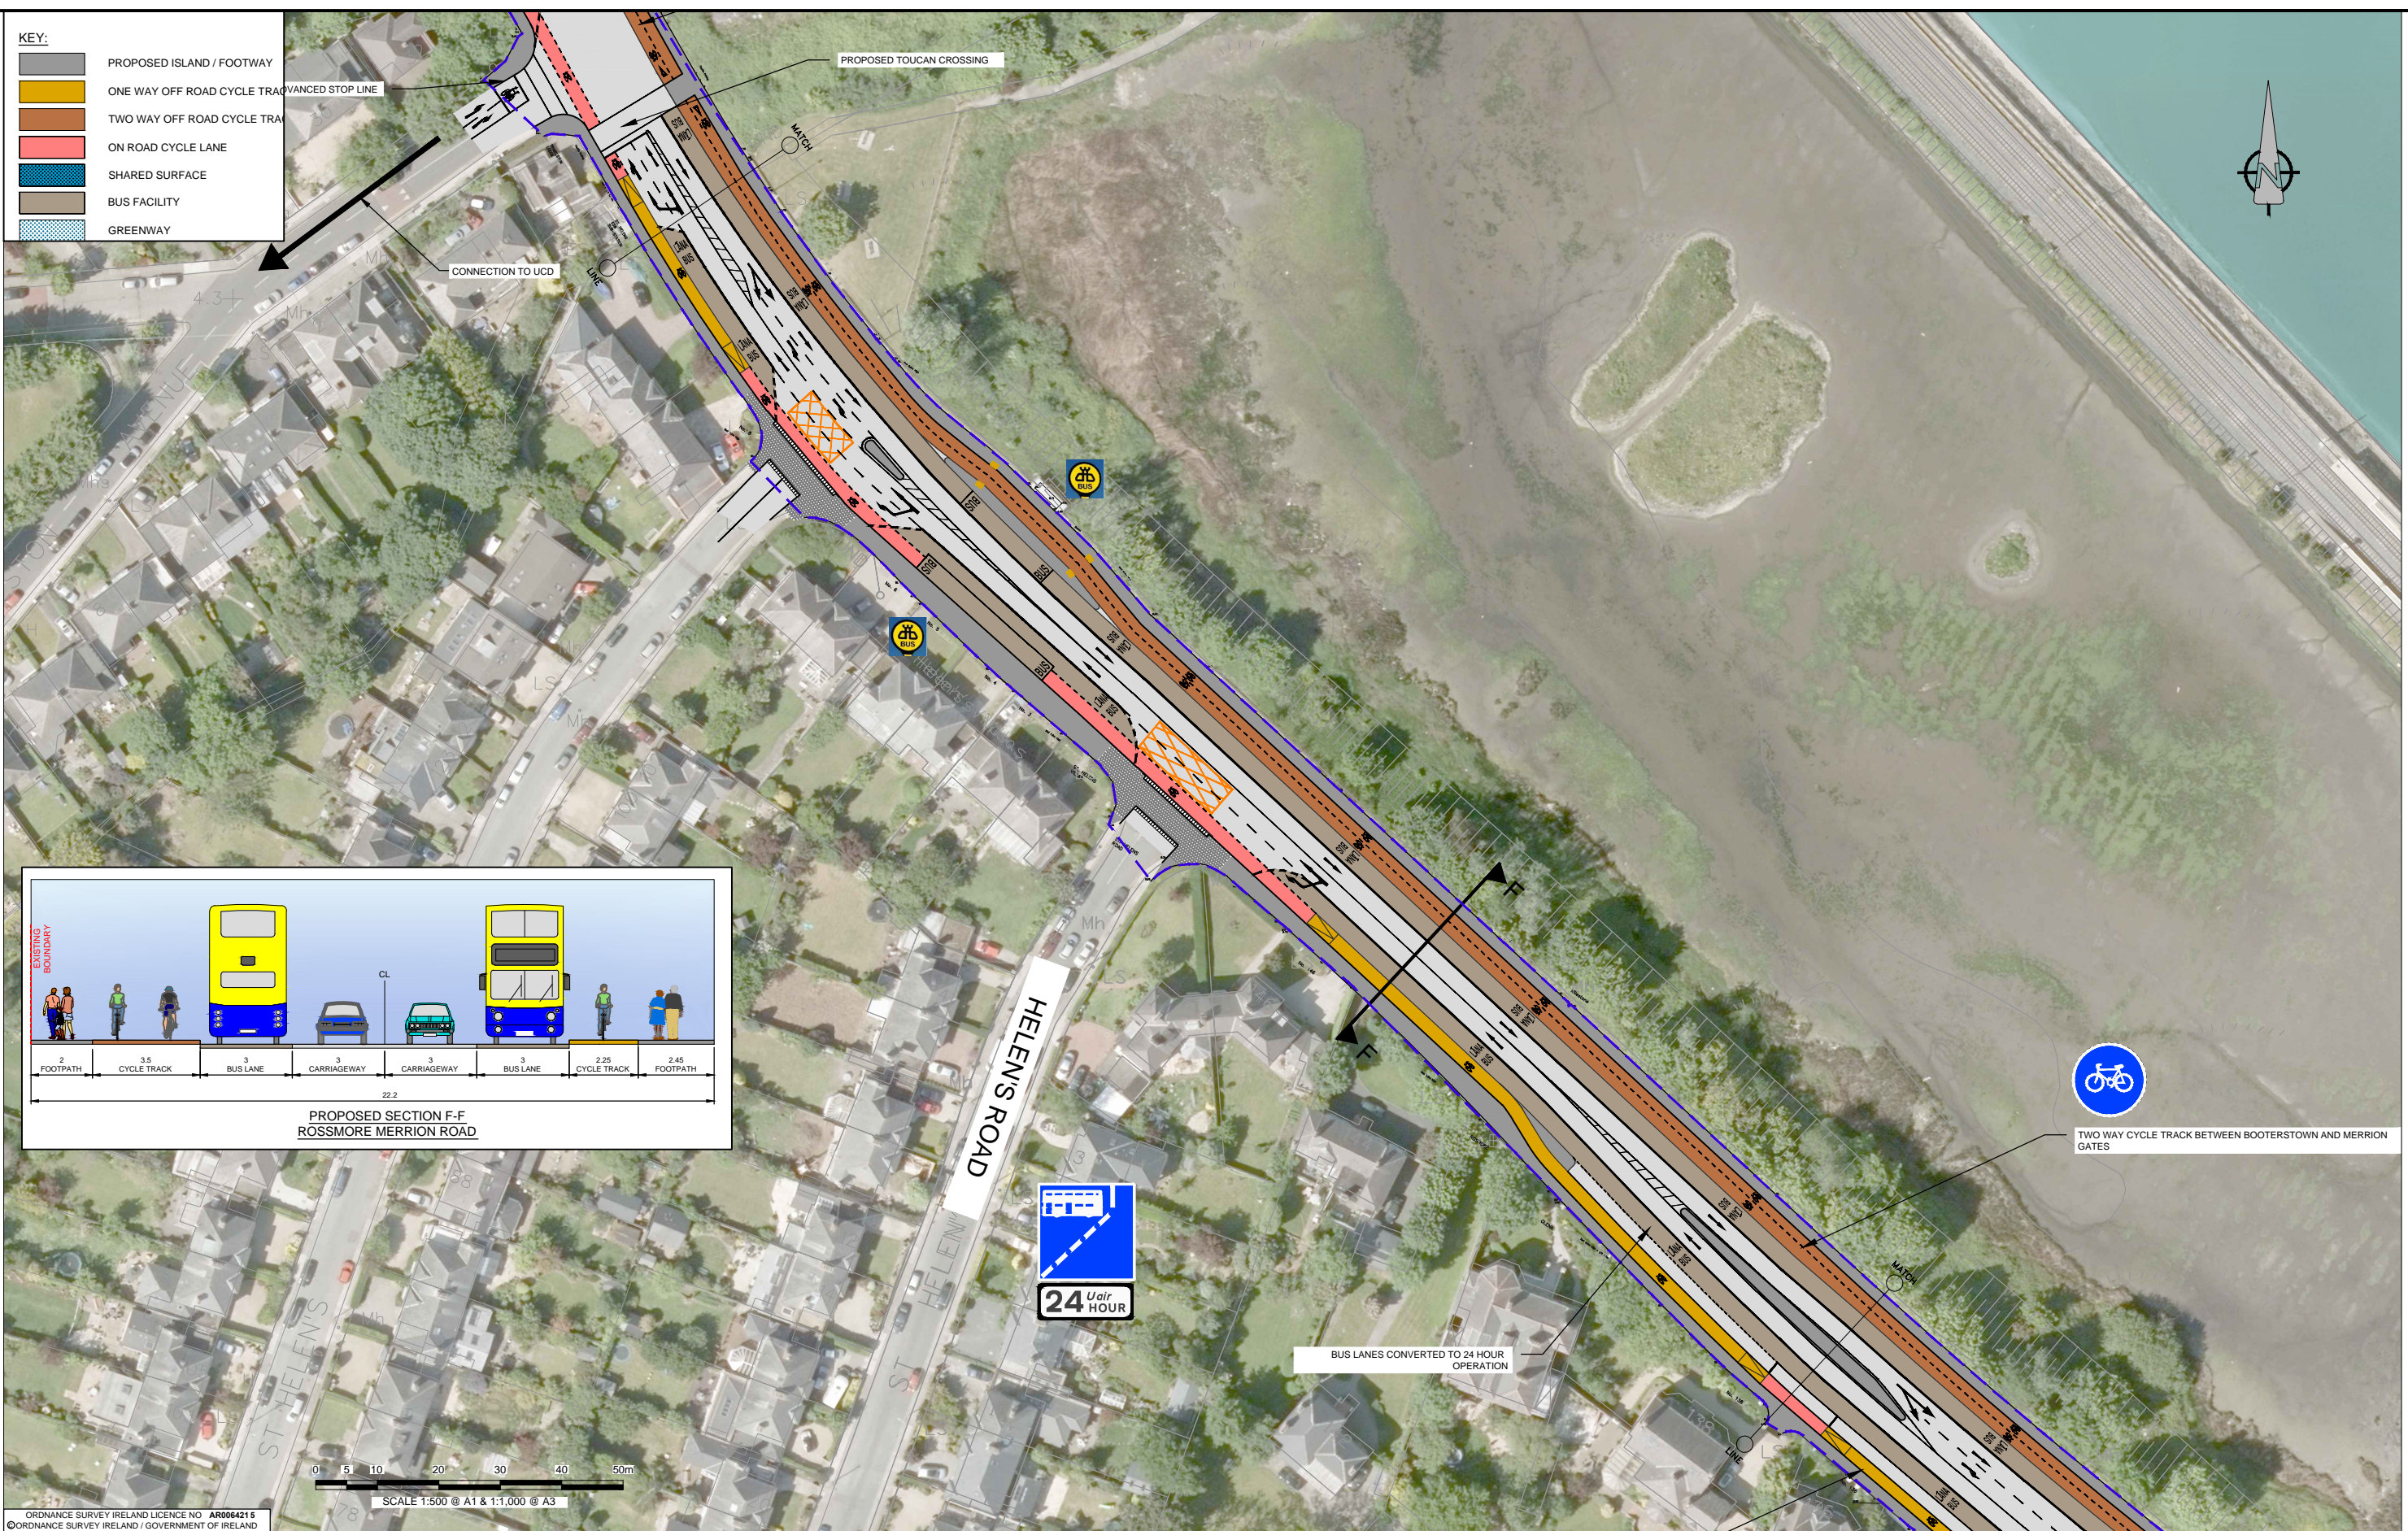

ORDNANCE SURVEY IRELAND LICENCE NO AR0064215
©ORDNANCE SURVEY IRELAND / GOVERNMENT OF IRELAND



Ordnance Survey Ireland Licence No EN 0006514
©Ordnance Survey Ireland and Government of Ireland.

Oct 23, 2015 - 11:12am Drawing Location: C:\Users\Hannan\appdata\local\temp\AcPublish_5088\60336416_SK_150_A.dwg

No.	Revision	Date	By	Chkd	App'd
PRELIMINARY					
APPROVAL					
TENDER					
CONSTRUCTION					

AECOM - Roughan & O'Donovan
Alliance

AECOM **PROD**



AECOM- Roughan & O'Donovan
4th Floor Adelphi Plaza,
George's Street Upper,
Dun Laoghaire, Co Dublin
Tel: +353 (0)1 2383100
Fax: +353 (0)1 2383199
www.aecom.com

Designed: RH Checked: JS Approved: JS Status: PART_B

Project Title		SANDYMOUNT TO BLACKROCK CORRIDOR STUDY	
Drawing Title		PROPOSED LAYOUT - OPTION 3 SHEET 7 OF 11	
Drawn: RH	Job No: 60336416	Drawing No: SK_143.7	Rev: A
Scale: 1:500 @ A1 & 1:1,000 @ A3	Date: OCT_2015		

DO NOT SCALE USE FIGURED DIMENSIONS ONLY

- KEY:
- PROPOSED ISLAND / FOOTWAY
 - ONE WAY OFF ROAD CYCLE TRACK
 - TWO WAY OFF ROAD CYCLE TRACK
 - ON ROAD CYCLE LANE
 - SHARED SURFACE
 - BUS FACILITY
 - GREENWAY
 - EXISTING BOUNDARY
 - EXISTING TREE LOCATION

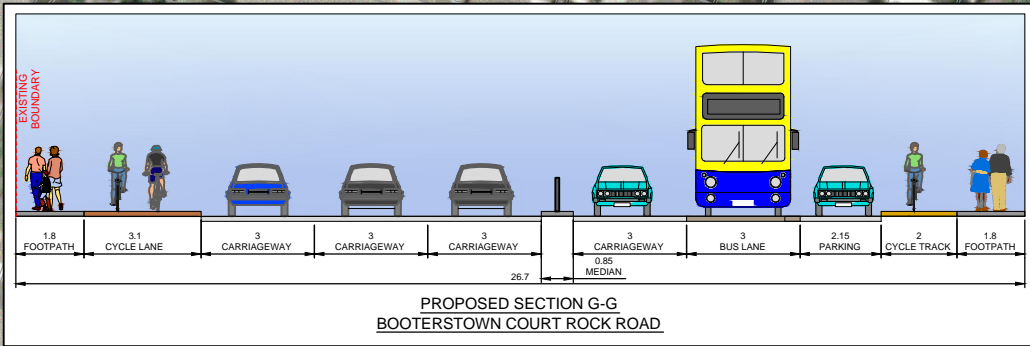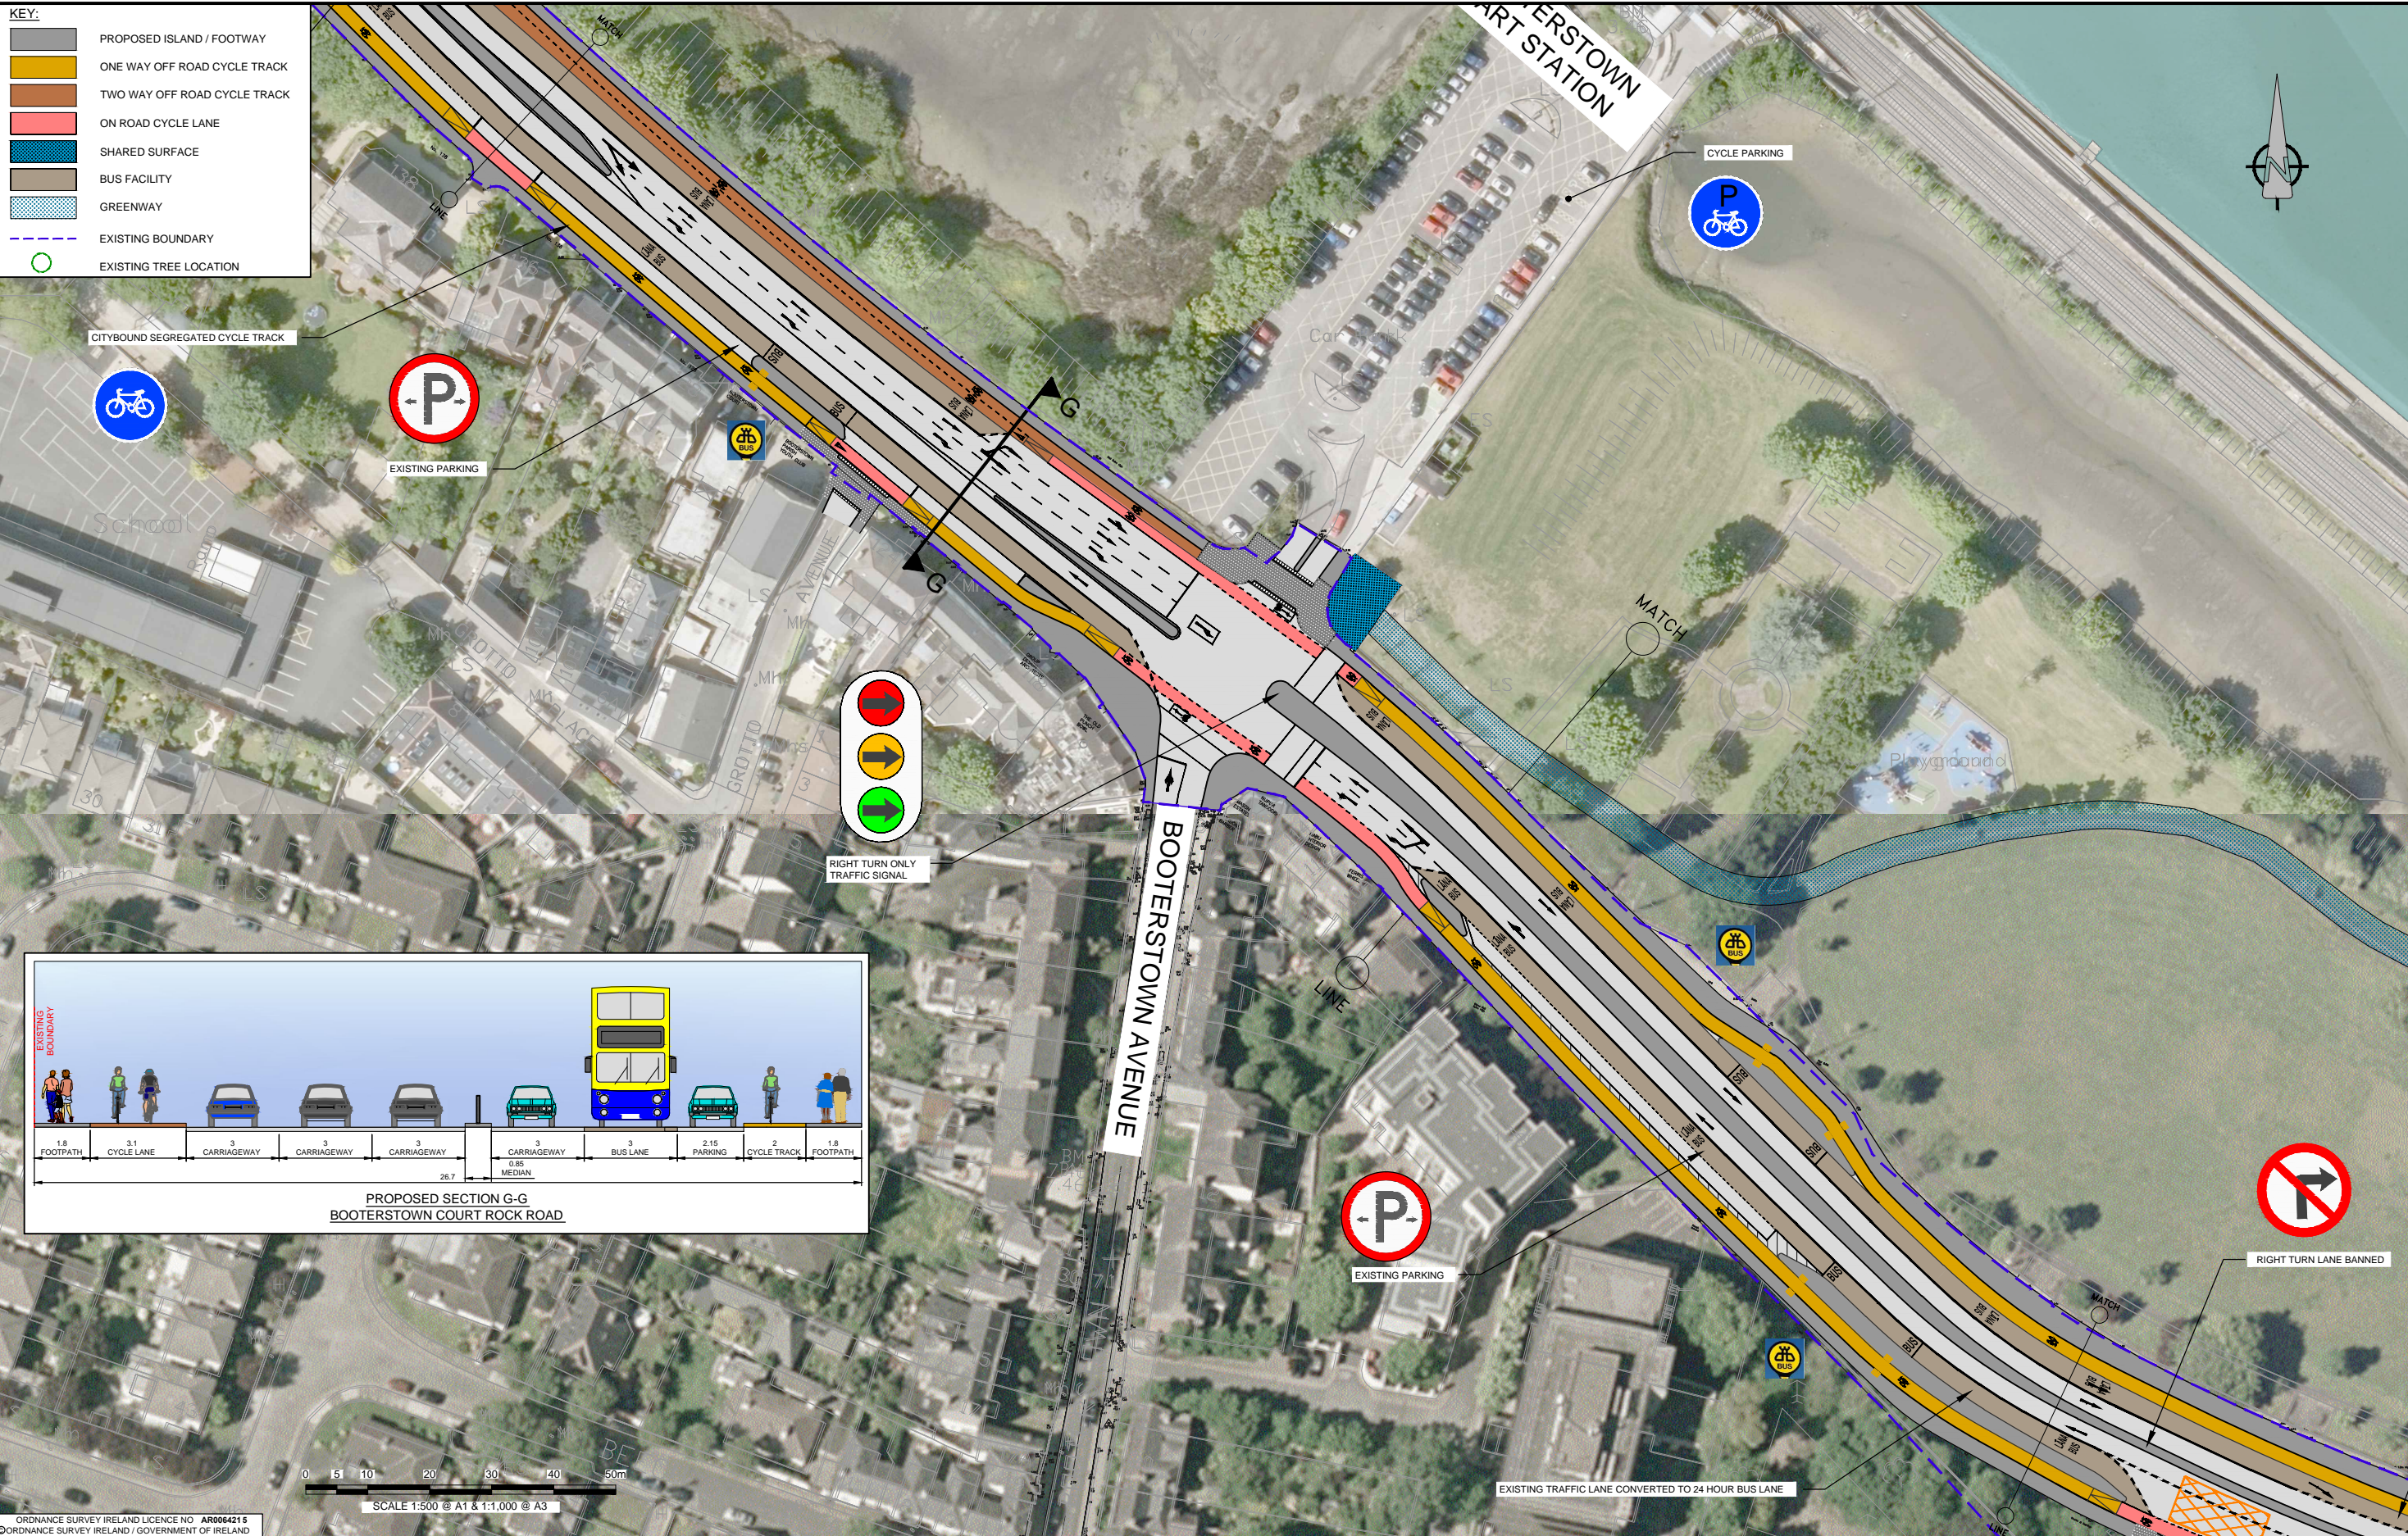

ORDNANCE SURVEY IRELAND LICENCE NO AR0064215
©ORDNANCE SURVEY IRELAND / GOVERNMENT OF IRELAND



No.	Revision	Date	By	Chkd	App'd
	Stage				
	PRELIMINARY				
	APPROVAL				
	TENDER				
	CONSTRUCTION				

AECOM - Roughan & O'Donovan
Alliance

AECOM **FIROD**

AECOM - Roughan & O'Donovan
4th Floor Adelphi Plaza,
George's Street Upper,
Dun Laoghaire, Co Dublin
Tel: +353 (0)1 2383100
Fax: +353 (0)1 2383199
www.aecom.com

Designed: RH Checked: JS Approved: JS Status: PART_B


Project Title	SANDYMOUNT TO BLACKROCK CORRIDOR STUDY		
Drawing Title	EMERGING PREFERRED SCHEME SHEET 8 OF 11		
Drawn: RH	Job No: 60336416	Drawing No: SK_150.8	Rev: A
Scale: 1:500 @ A1 & 1:1,000 @ A3	Date: OCT_2015		



Ordnance Survey Ireland Licence No EN 0006514
©Ordnance Survey Ireland and Government of Ireland.

Oct 23, 2015 - 11:12am Drawing Location: C:\Users\Hannan\appdata\local\temp\AcPublish_5088\60336416_SK_150_A.dwg


DO NOT SCALE USE FIGURED DIMENSIONS ONLY

- KEY:
- PROPOSED ISLAND / FOOTWAY
 - ONE WAY OFF ROAD CYCLE TRACK
 - TWO WAY OFF ROAD CYCLE TRACK
 - ON ROAD CYCLE LANE
 - SHARED SURFACE
 - BUS FACILITY
 - GREENWAY
 - EXISTING BOUNDARY
 - EXISTING TREE LOCATION

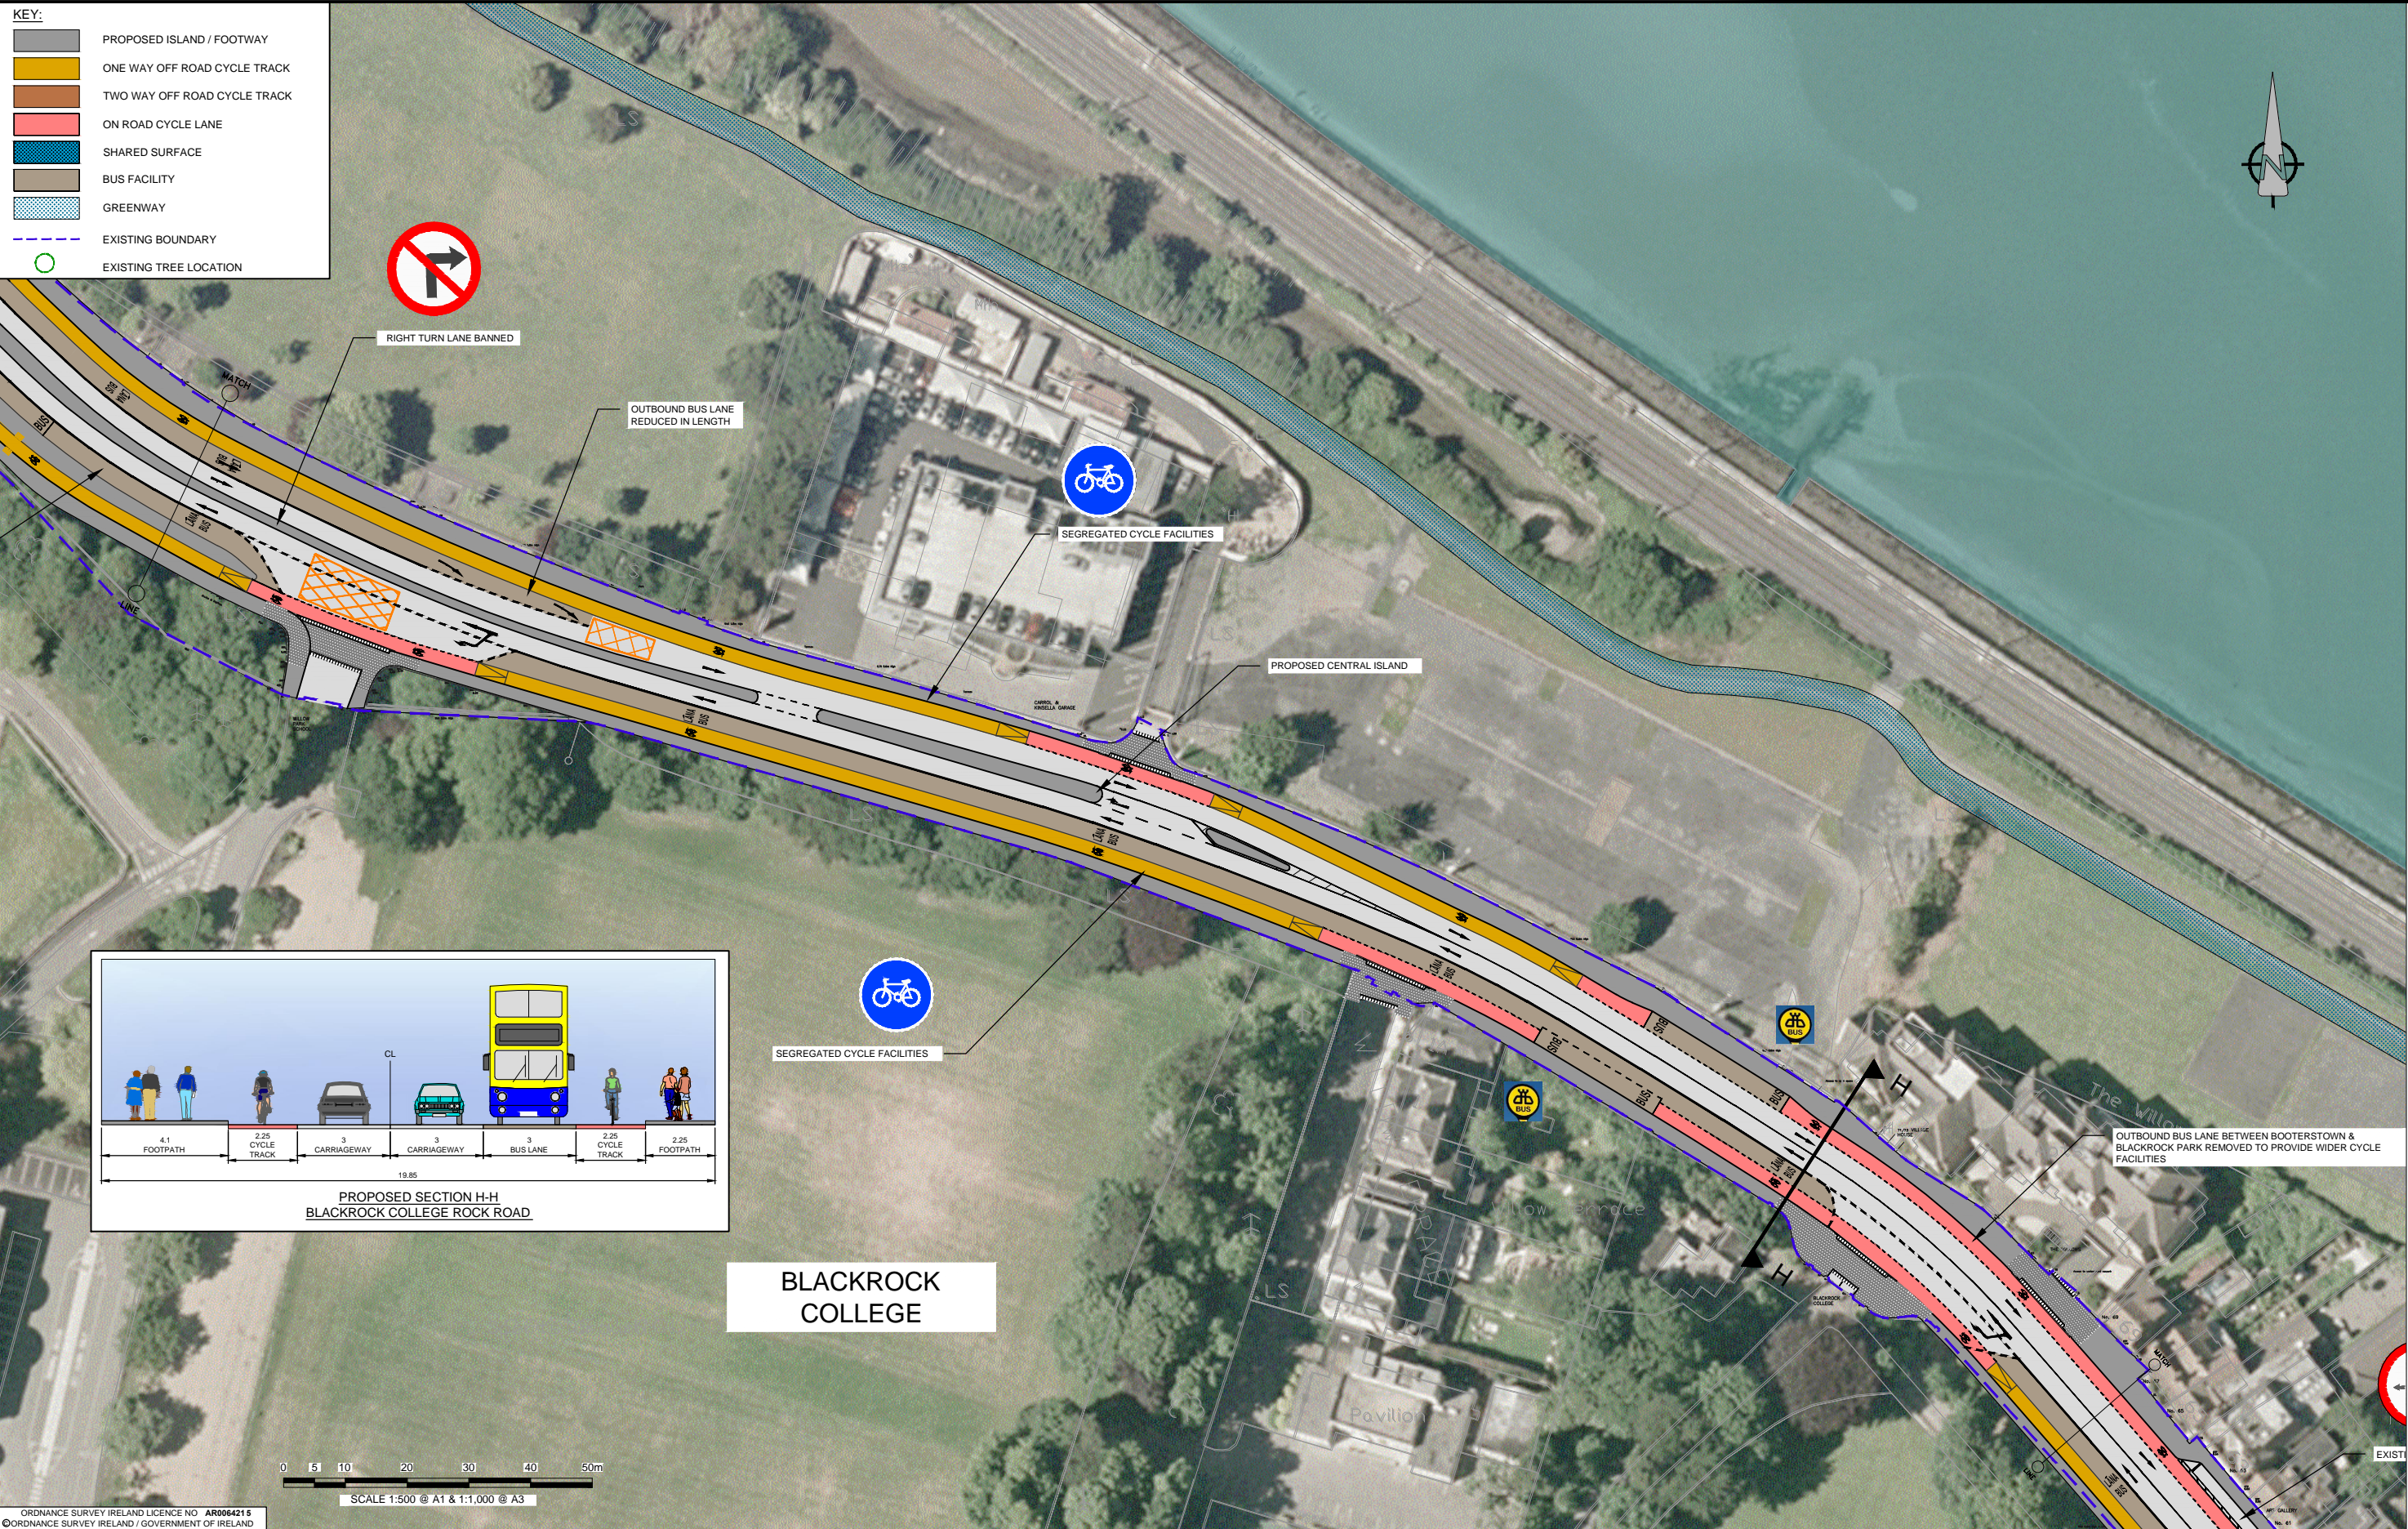

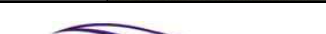							<div>AECOM - Roughan & O'Donovan Alliance</div> <div><div>AECOM- Roughan & O'Donovan 4th Floor Adelphi Plaza, George's Street Upper, Dun Laoghaire, Co Dublin Tel: +353 (0)1 2383100 Fax: +353(0)1 2383199 www.aecom.com</div></div>				Project Title SANDYMOUNT TO BLACKROCK CORRIDOR STUDY							
											Drawing Title EMERGING PREFERRED SCHEME SHEET 9 OF 11							
											Drawn: RH		Job No: 60336416		Drawing No:		Rev:	
											Scale: 1:500 @ A1 & 1:1,000 @ A3		Date: OCT_2015		SK_150.9		A	

- KEY:
- PROPOSED ISLAND / FOOTWAY
 - ONE WAY OFF ROAD CYCLE TRACK
 - TWO WAY OFF ROAD CYCLE TRACK
 - ON ROAD CYCLE LANE
 - SHARED SURFACE
 - BUS FACILITY
 - GREENWAY
 - EXISTING BOUNDARY
 - EXISTING TREE LOCATION

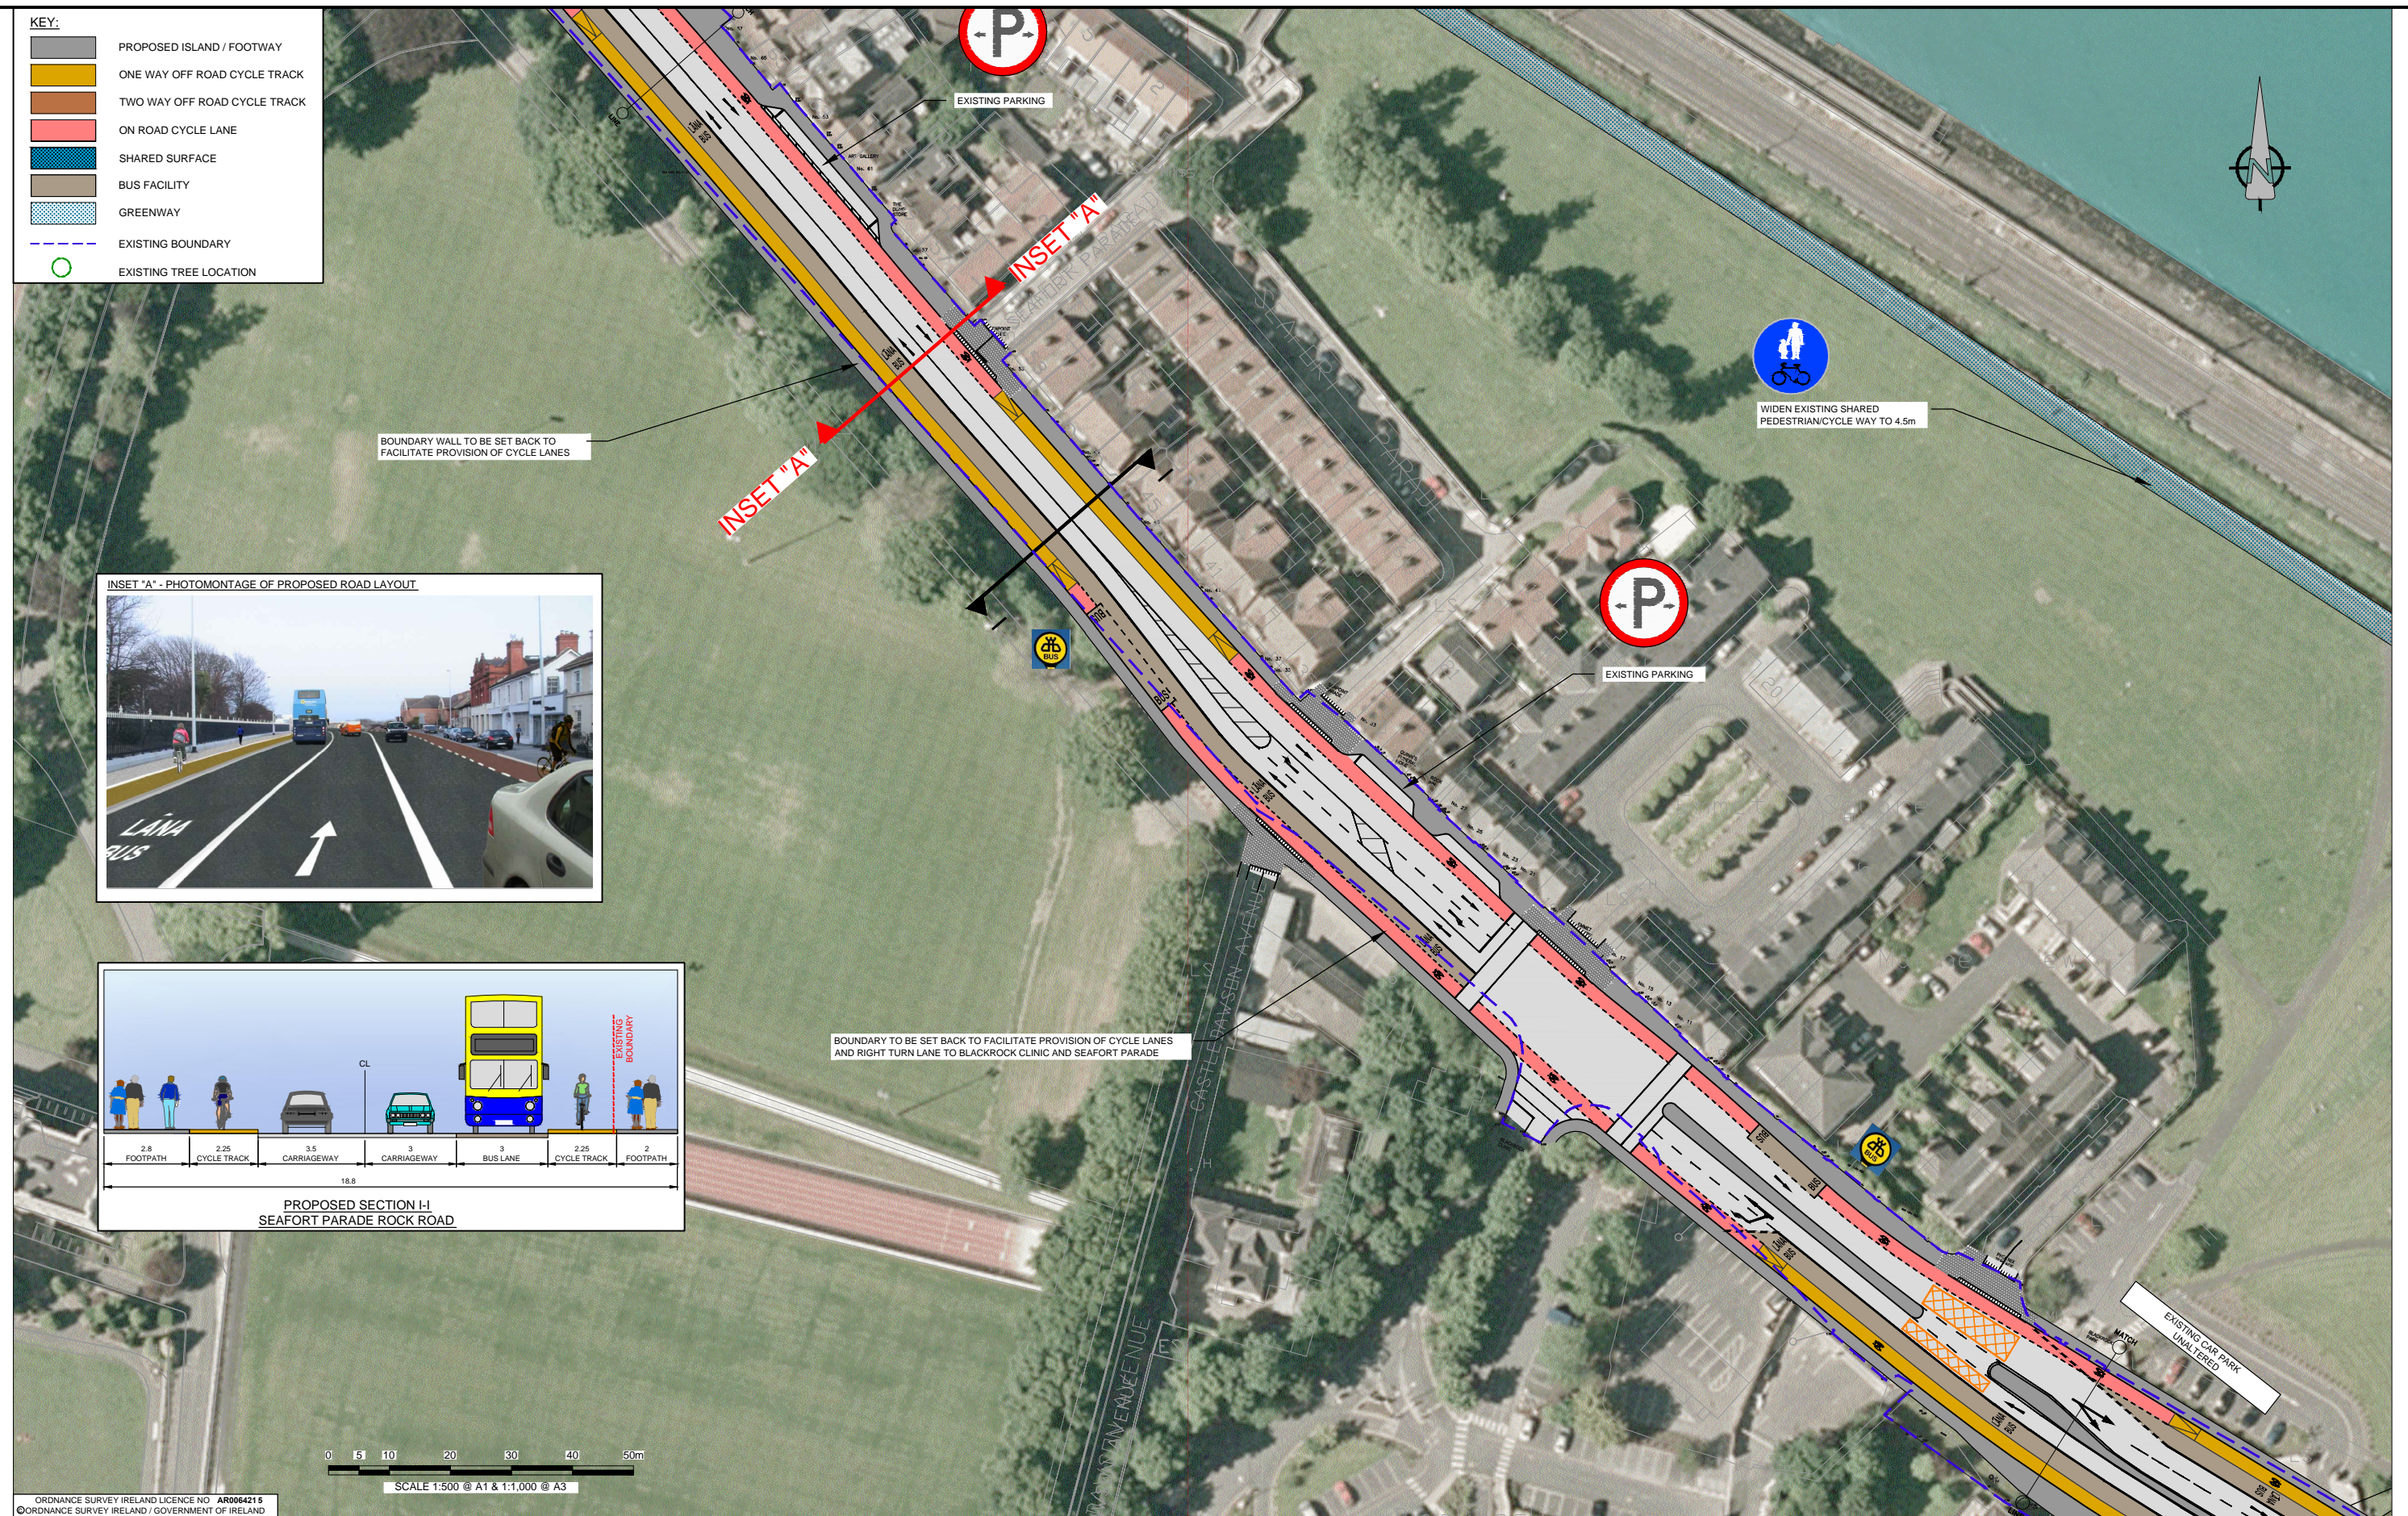

ORDNANCE SURVEY IRELAND LICENCE NO. AR0064215
©ORDNANCE SURVEY IRELAND / GOVERNMENT OF IRELAND



Ordnance Survey Ireland Licence No EN 0006514
©Ordnance Survey Ireland and Government of Ireland.

Oct 23, 2015 - 11:13am Drawing Location: C:\Users\Hannan\appdata\local\temp\AcPublish_5088\60336416_SK_150_A.dwg

No.	Revision	Date	By	Chkd	App'd
	Stage				
	PRELIMINARY				
	APPROVAL				
	TENDER				
	CONSTRUCTION				

AECOM - Roughan & O'Donovan
Alliance

AECOM **FIROD**


AECOM- Roughan & O'Donovan
4th Floor Adelphi Plaza,
George's Street Upper,
Dun Laoghaire, Co Dublin
Tel: +353 (0)1 2383100
Fax: +353 (0)1 2383199
www.aecom.com

Designed: RH Checked: JS Approved: JS Status: PART_B

Project Title	SANDYMOUNT TO BLACKROCK CORRIDOR STUDY		
Drawing Title	EMERGING PREFERRED SCHEME SHEET 10 OF 11		
Drawn: RH	Job No: 60336416	Drawing No: SK_150.10	Rev: A
Scale: 1:500 @ A1 & 1:1,000 @ A3	Date: OCT_2015		

DO NOT SCALE USE FIGURED DIMENSIONS ONLY

- KEY:
- PROPOSED ISLAND / FOOTWAY
 - ONE WAY OFF ROAD CYCLE TRACK
 - TWO WAY OFF ROAD CYCLE TRACK
 - ON ROAD CYCLE LANE
 - SHARED SURFACE
 - BUS FACILITY
 - GREENWAY
 - EXISTING BOUNDARY
 - EXISTING TREE LOCATION

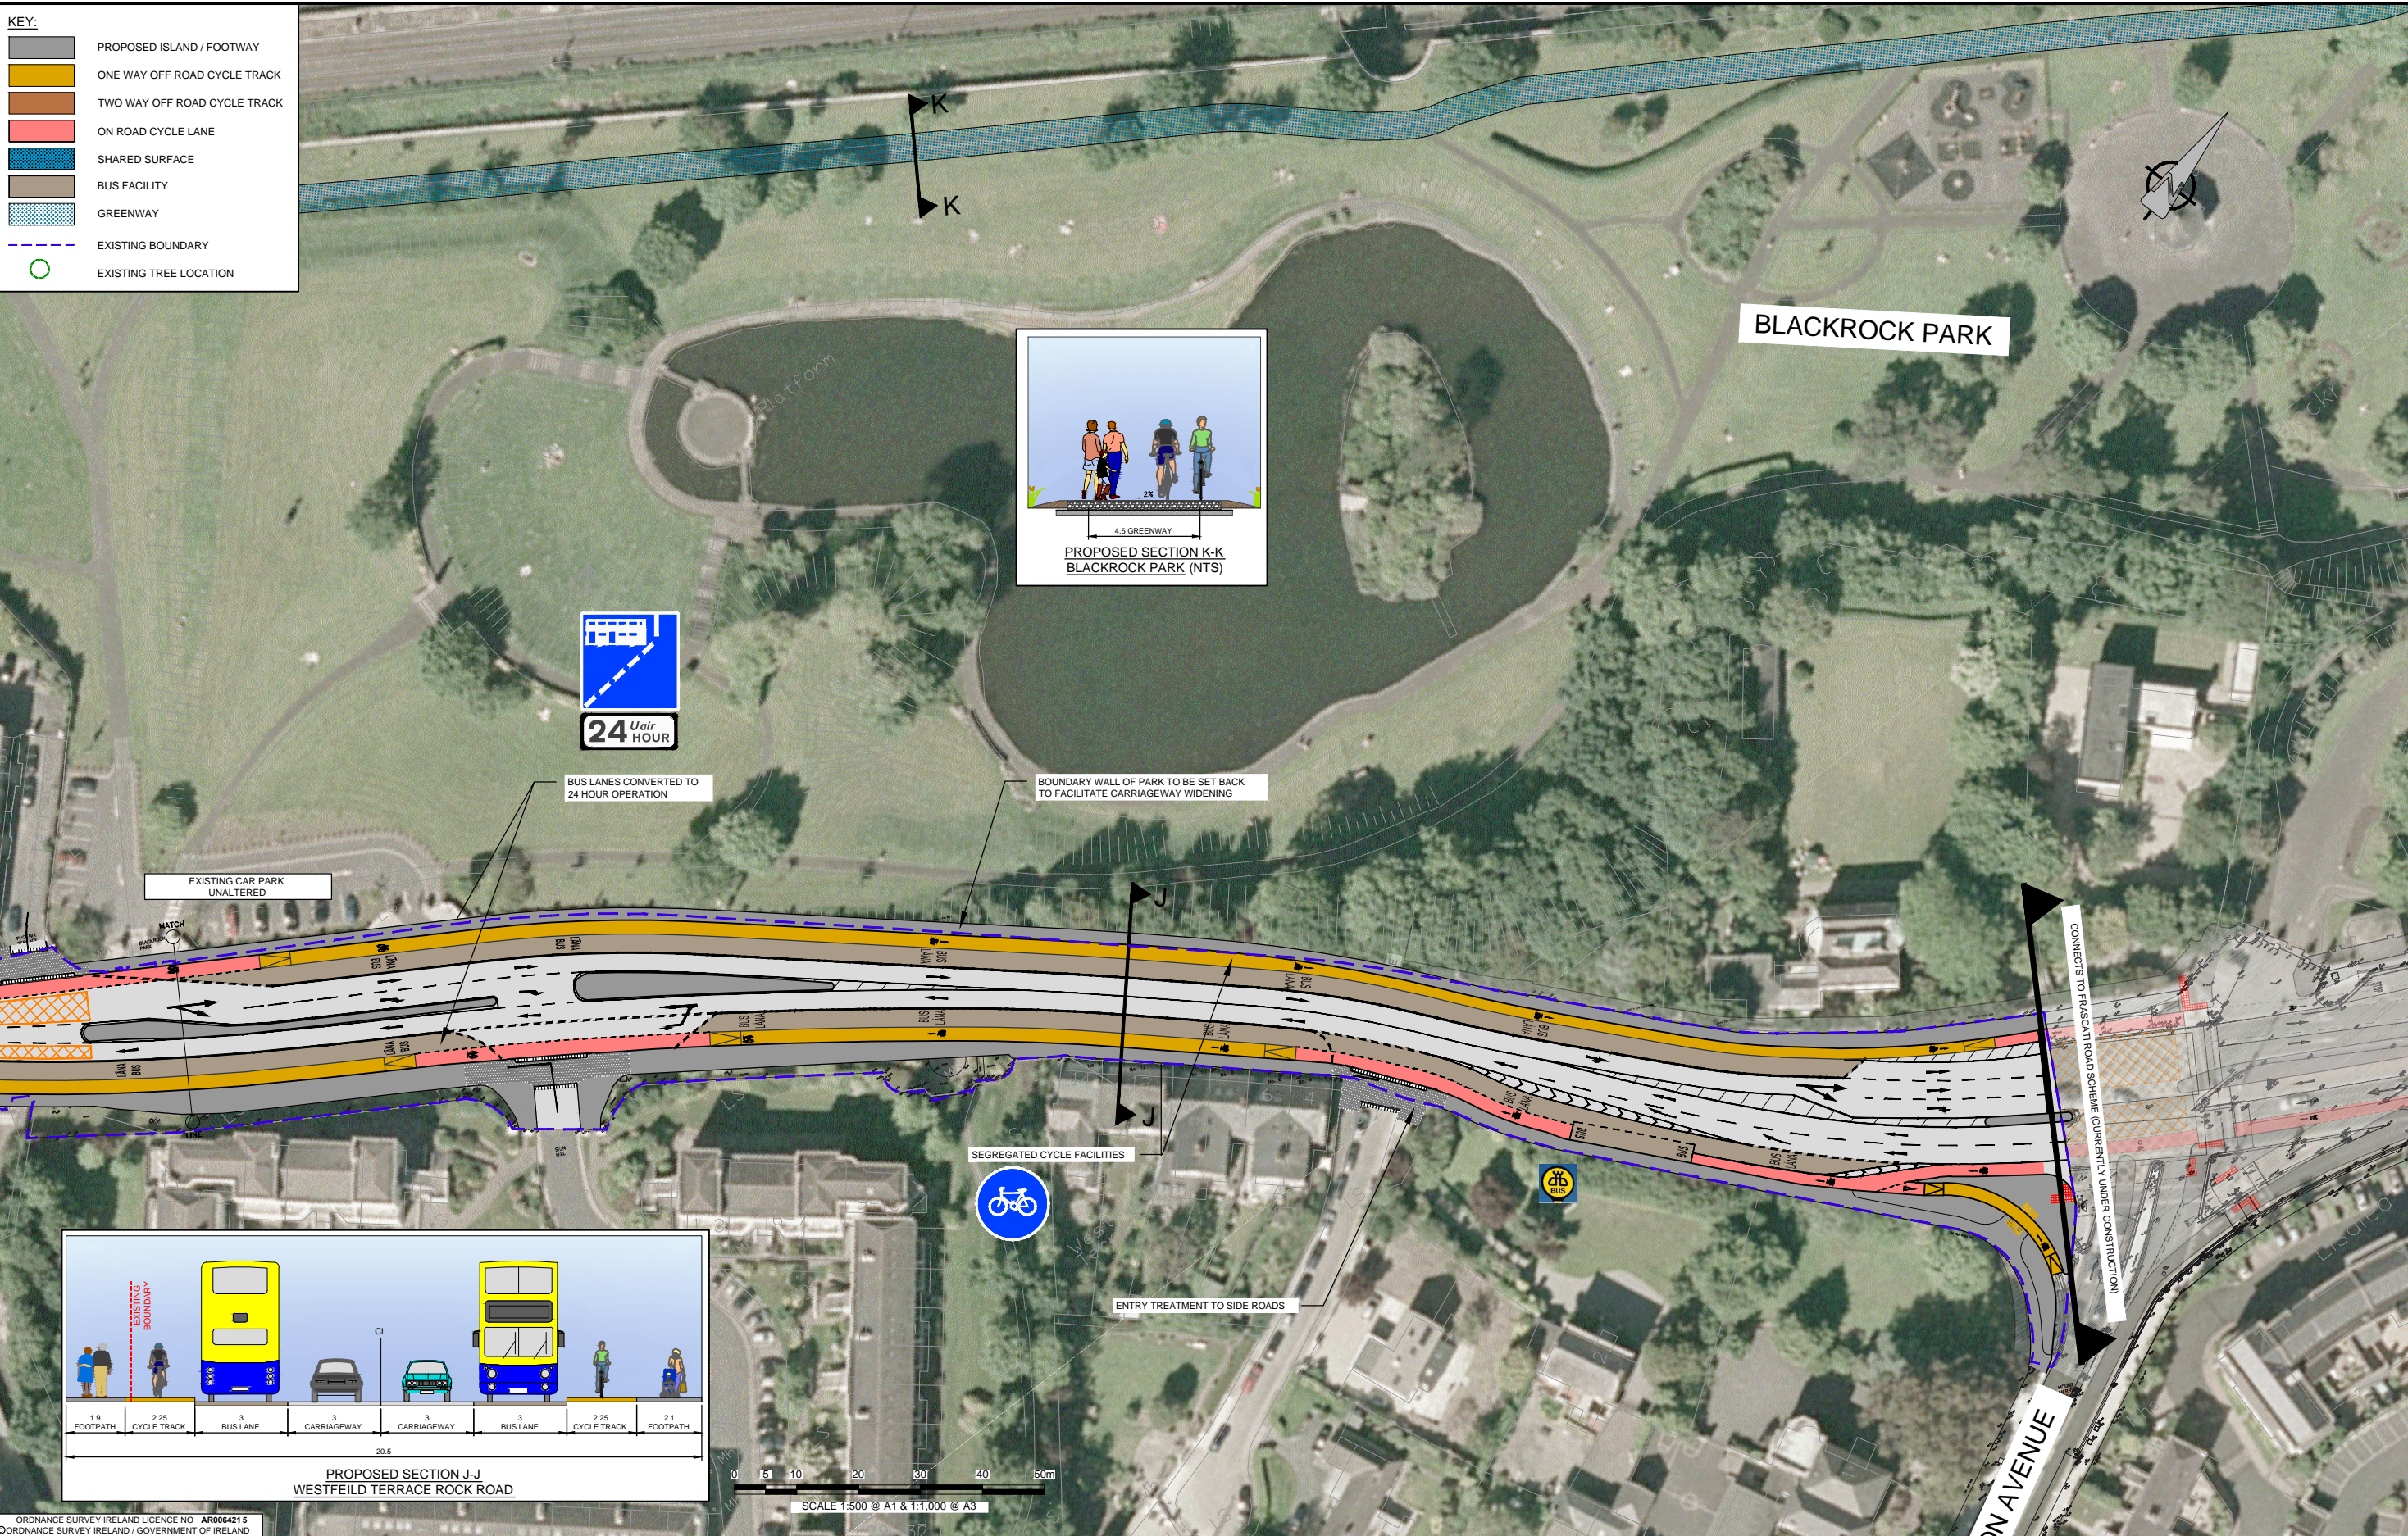

ORDNANCE SURVEY IRELAND LICENCE NO AR0064215
©ORDNANCE SURVEY IRELAND / GOVERNMENT OF IRELAND



Ordnance Survey Ireland Licence No EN 0006514
©Ordnance Survey Ireland and Government of Ireland.

Oct 23, 2015 - 11:14am Drawing Location: C:\Users\Hannan\appdata\local\temp\AcPublish_5088\60336416_SK_150_A.dwg

No.	Revision	Date	By	Chkd	App'd
	Stage				
	PRELIMINARY				
	APPROVAL				
	TENDER				
	CONSTRUCTION				

AECOM - Roughan & O'Donovan
Alliance

AECOM **FIROD**

AECOM - Roughan & O'Donovan
4th Floor Adelphi Plaza,
George's Street Upper,
Dun Laoghaire, Co Dublin
Tel: +353 (0)1 2383100
Fax: +353 (0)1 2383199
www.aecom.com

Designed: RH Checked: JS Approved: JS Status: PART_B

Project Title	SANDYMOUNT TO BLACKROCK CORRIDOR STUDY		
Drawing Title	EMERGING PREFERRED SCHEME SHEET 11 OF 11		
Drawn: RH	Job No: 60336416	Drawing No: SK_150.11	Rev: A
Scale: 1:500 @ A1 & 1:1,000 @ A3	Date: OCT_2015		

DO NOT SCALE USE FIGURED DIMENSIONS ONLY