


Station No. 9 - Kingfisher Sports Club - 30 docks proposed (TBC)

Station No. 10 - Kilcohan Park - 30 docks proposed (TBC)

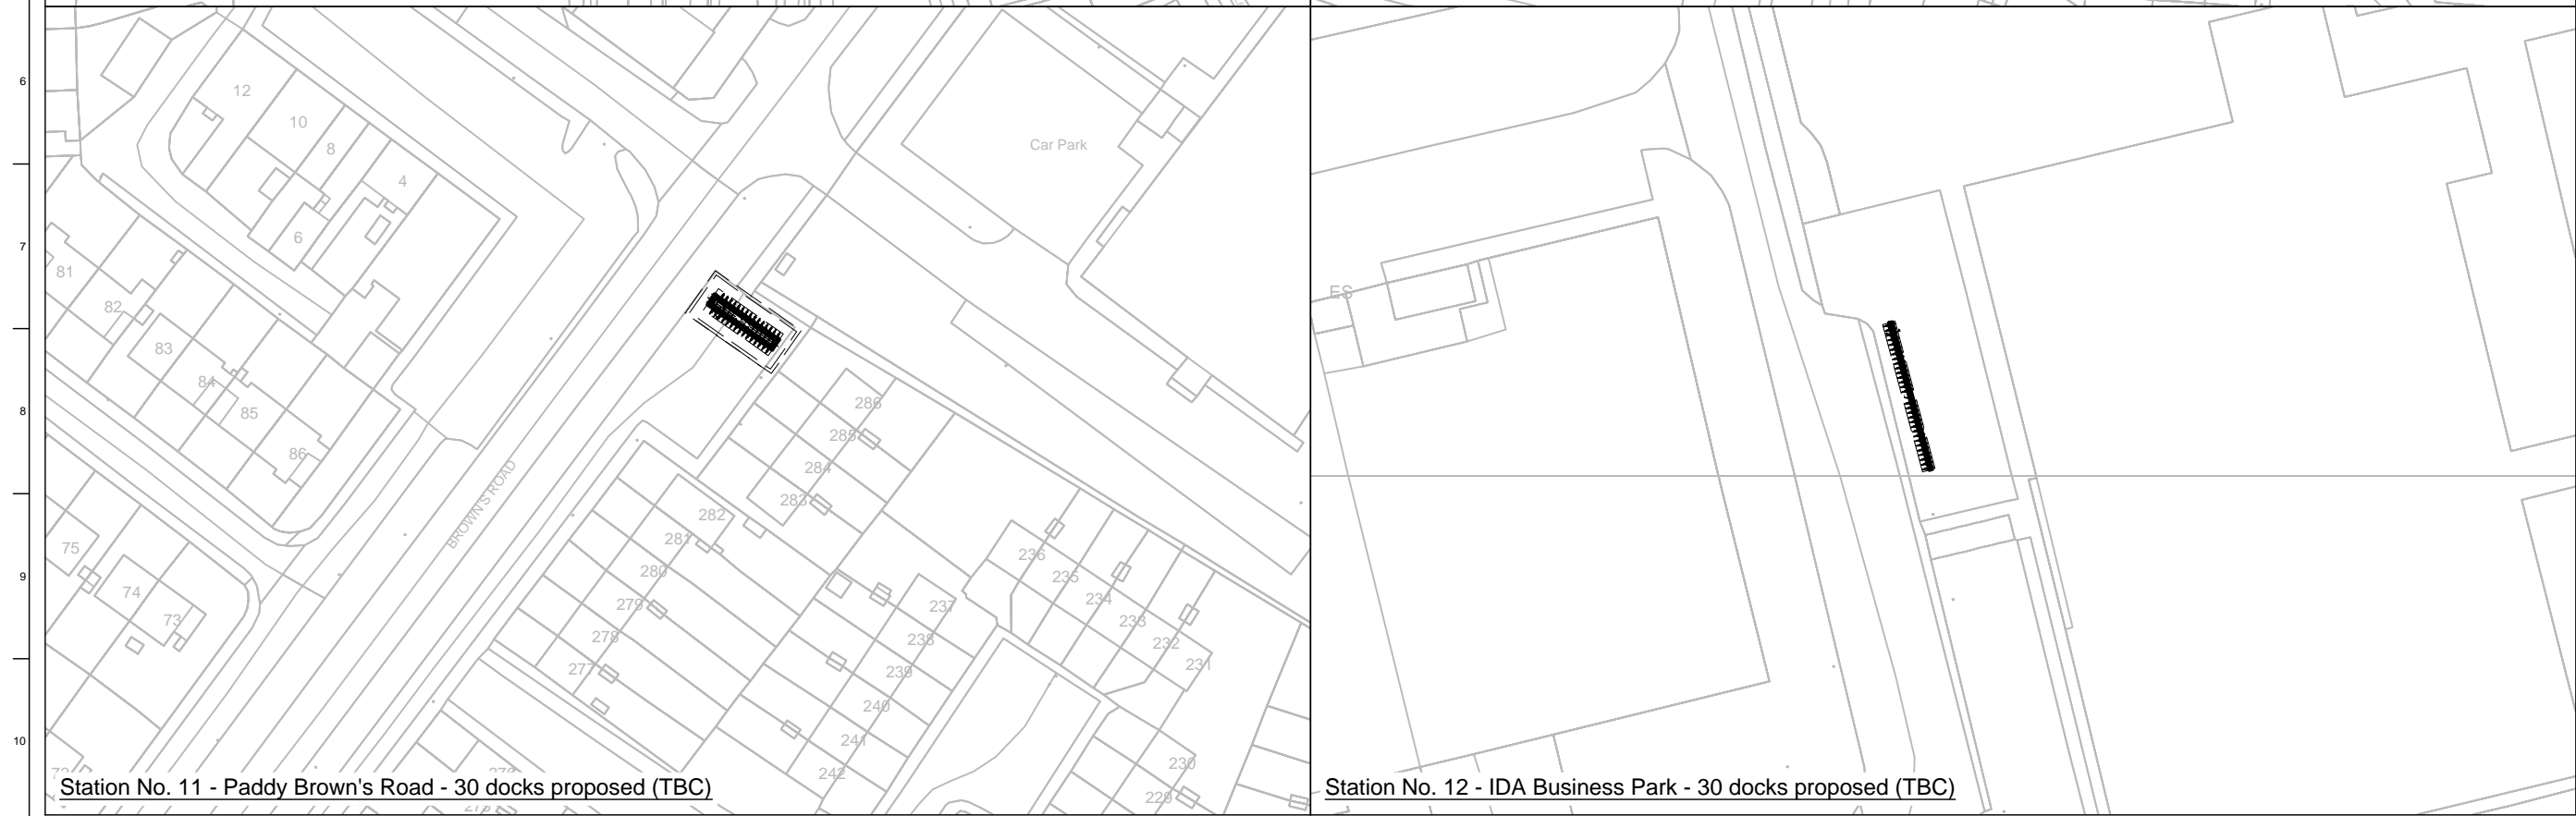

Station No. 11 - Paddy Brown's Road - 30 docks proposed (TBC)

Station No. 12 - IDA Business Park - 30 docks proposed (TBC)

**NOTES:**  
 Each individual station location is indicative and subject to further development and agreement.  
 Exact number of docks provided at each station to be confirmed on site.

Issue	Date	By	Chkd	Appd
D2	27/08/21	CK	CK	TL



Client  
 Job Title  
 TFI Regional Bikes  
 Proposed Individual Station Locations  
 Waterford City  
 Scale at A1  
 NTS  
 Discipline  
 Transport Planning



Drawing Title  
 Proposed Individual Station Locations  
 Stations 9-12  
 Sheet 4 of 5  
 Drawing Status  
**For Information Only**  
 Job No  
 Drawing No  
 Issue  
 263279-05 263279-05\_003 D2