

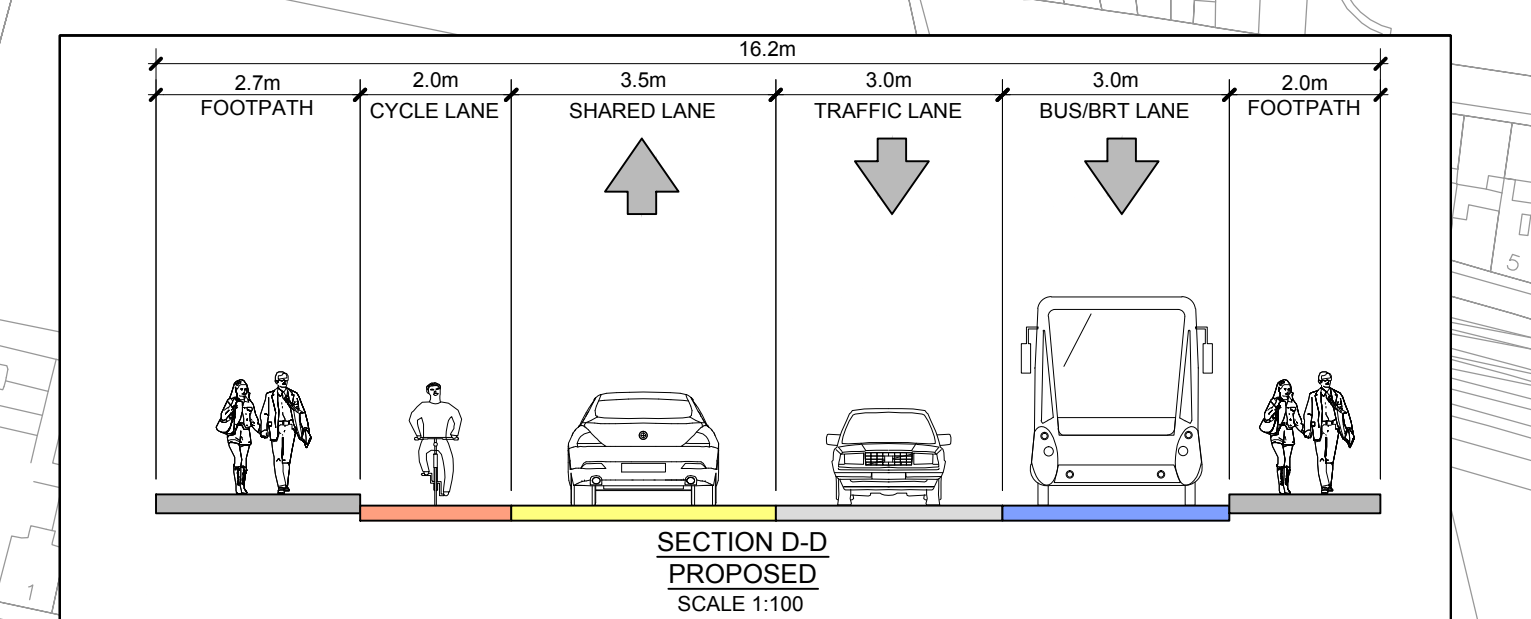
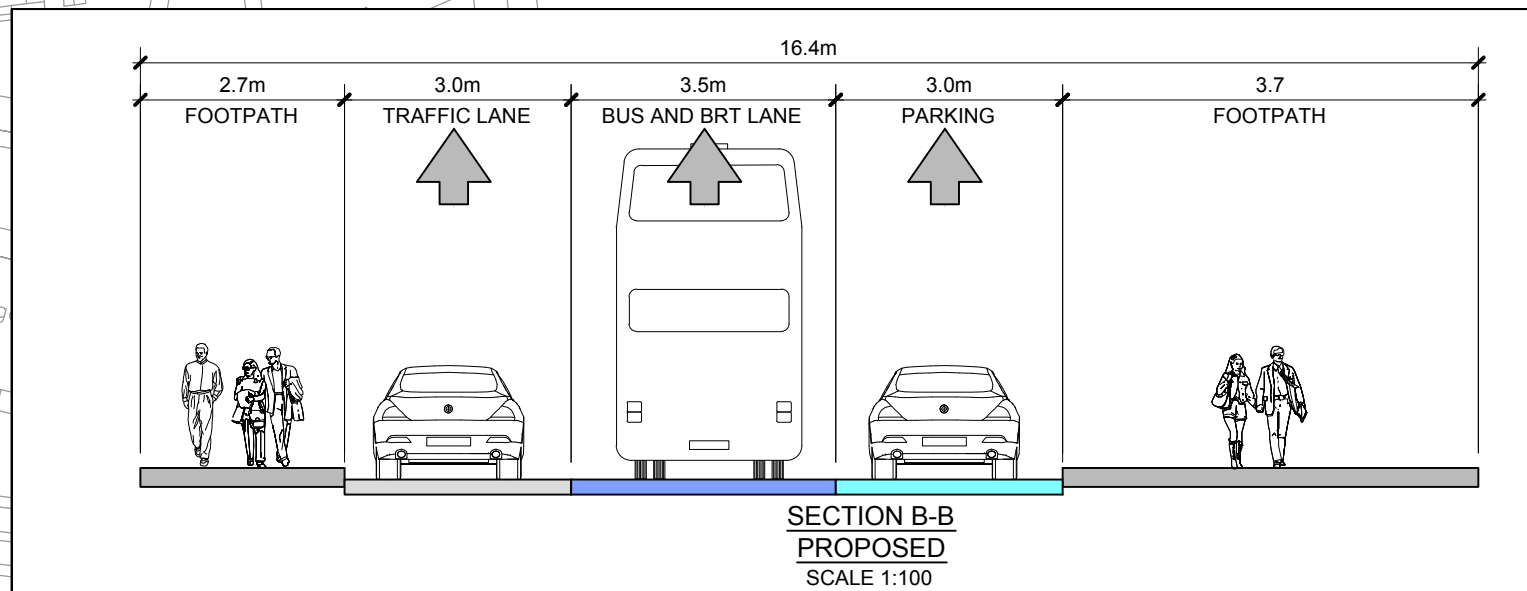
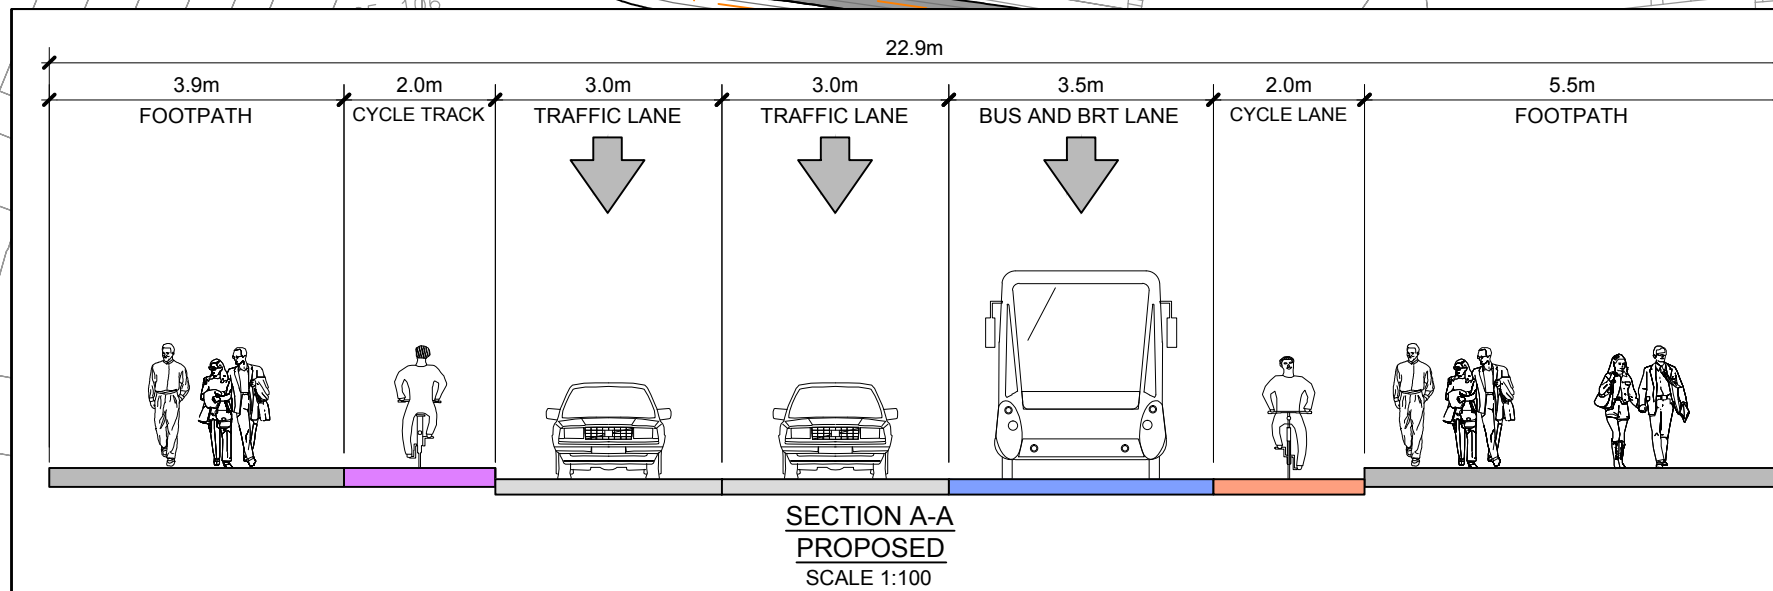
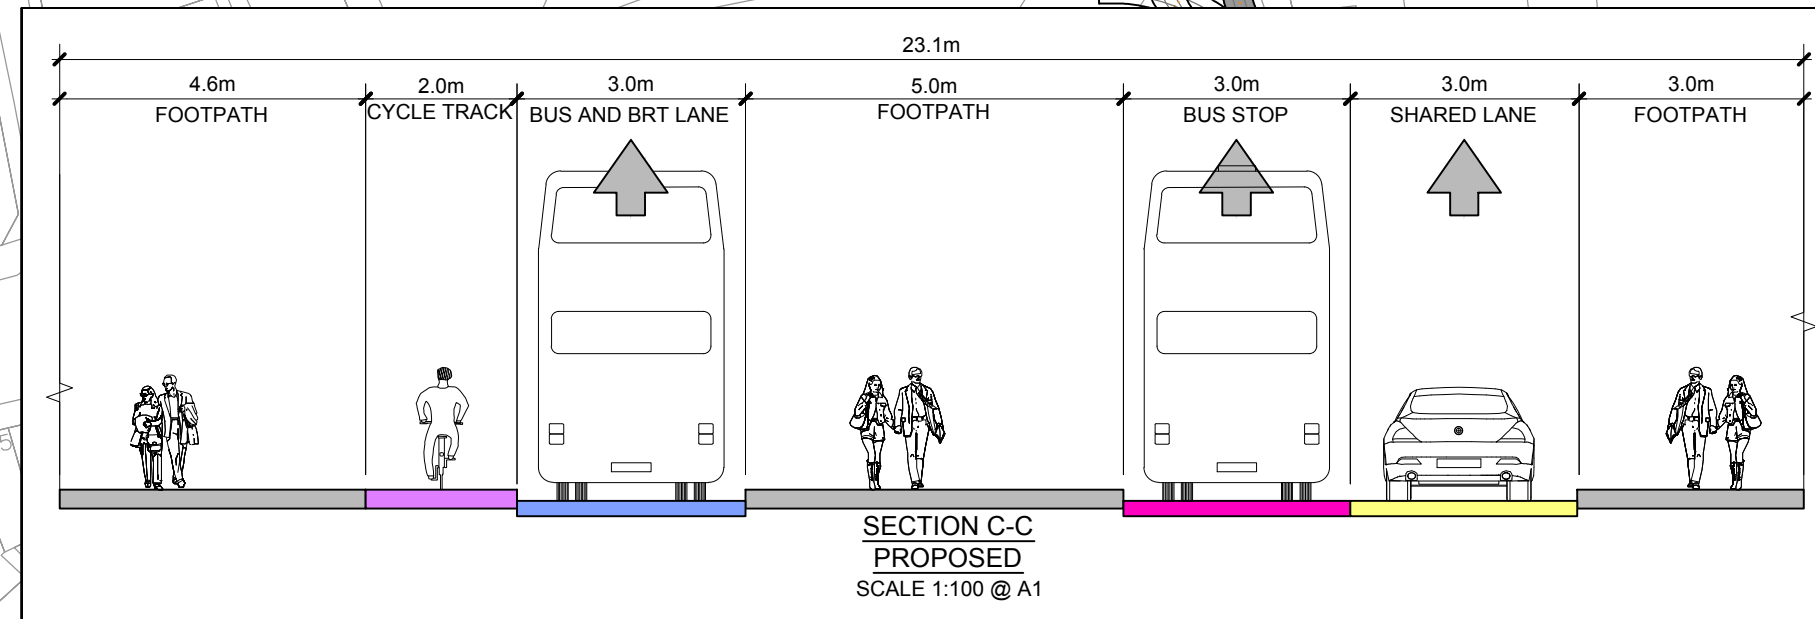


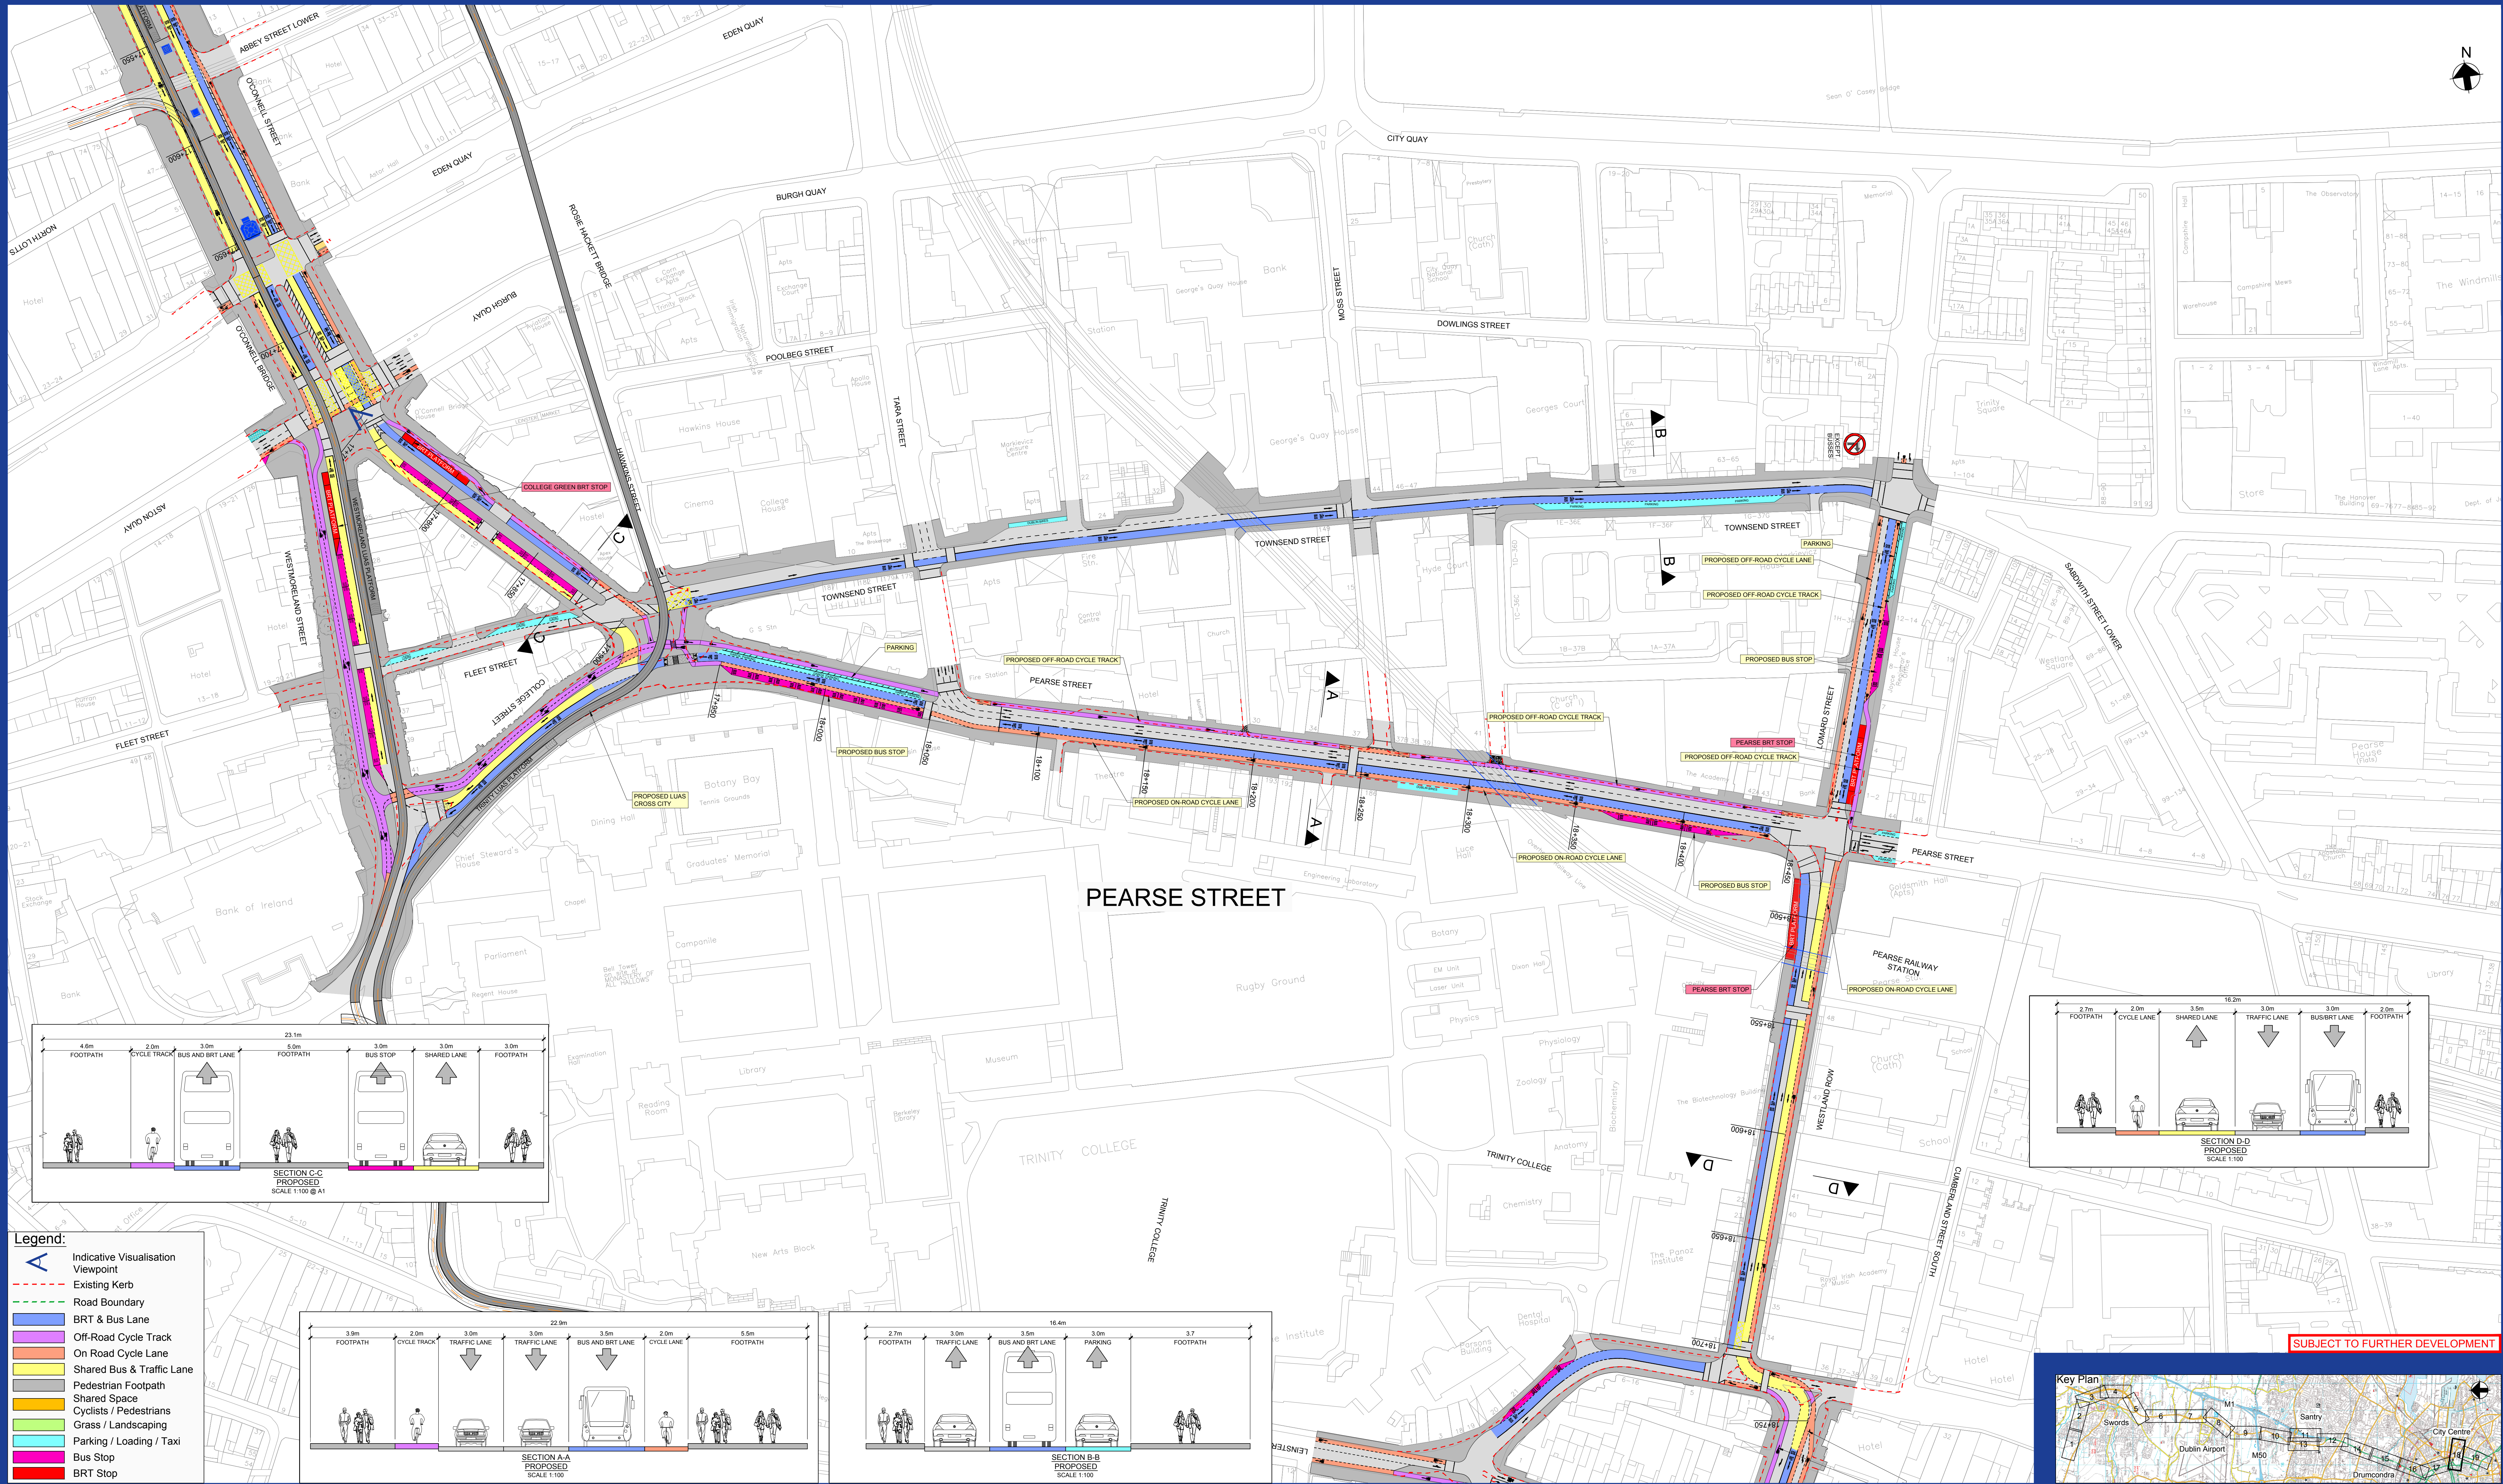

- Legend:**
- Indicative Visualisation Viewpoint
 - Existing Kerb
 - Road Boundary
 - BRT & Bus Lane
 - Off-Road Cycle Track
 - On Road Cycle Lane
 - Shared Bus & Traffic Lane
 - Pedestrian Footpath
 - Shared Space
 - Cyclists / Pedestrians
 - Grass / Landscaping
 - Parking / Loading / Taxi
 - Bus Stop
 - BRT Stop

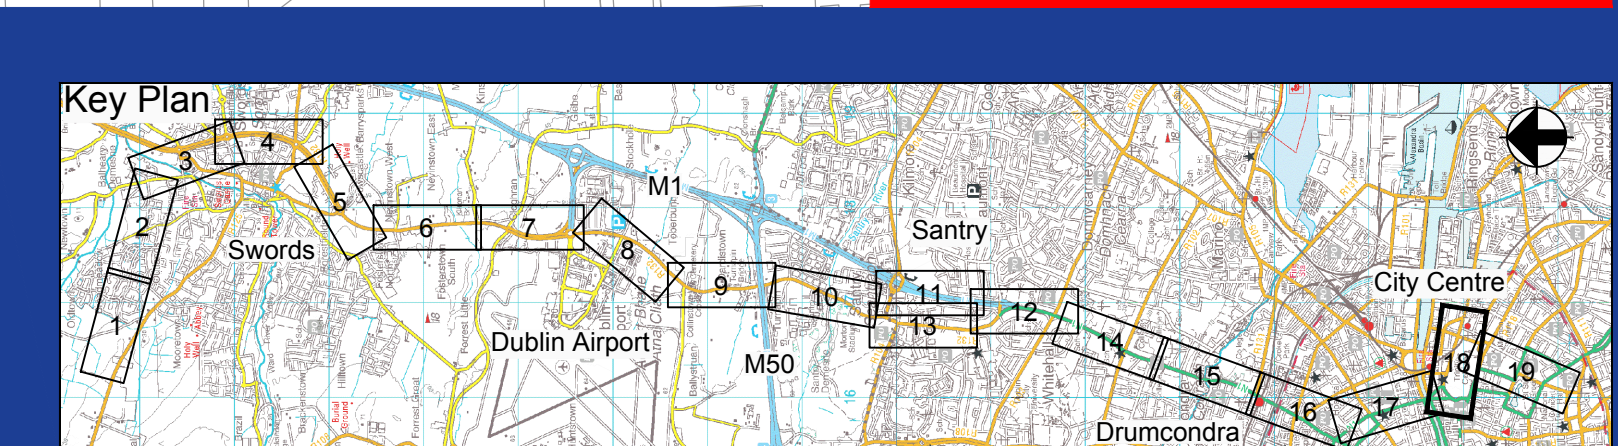

SUBJECT TO FURTHER DEVELOPMENT