


P1	PUBLIC CONSULTATION	OCT 2014	GMCT	DK	DMCD
No.	Revision	Date	By	CHK'd	App'd
	Stage			Date	
				OCT 2014	DMCD
	PRELIMINARY				
	APPROVAL				
	TENDER				
	CONSTRUCTION				

50 Ringsend Road
Dublin 4
Tel +353(0)1 233 4455
Fax +353(0)1 668 3169
www.arup.com

Roughan & O'Donovan
Arena House, Arena Road,
Sandyford, Dublin 18.
Tel +353(0)1 294 0800
www.rod.ie

Ground Floor, Grand Canal House
Upper Grand Canal Street
Dublin 4
Tel +353(0)1 238 3100
www.aecom.com

Project Title		SWORDS / AIRPORT TO CITY CENTRE BRT	
Drawing Title		PROPOSED SCHEME - GENERAL ARRANGEMENT SHEET 1 OF 29	
Drawn: GMCT	Designed: DK	Approved: DMCD	Date: OCT 2014
Job No: 14.130 / 225244-10	Drawing No: BRT-0101	Status: CONSULTATION	Rev: P1
Scale (A1): 1:1000	DO NOT SCALE USE FIGURED DIMENSIONS ONLY		

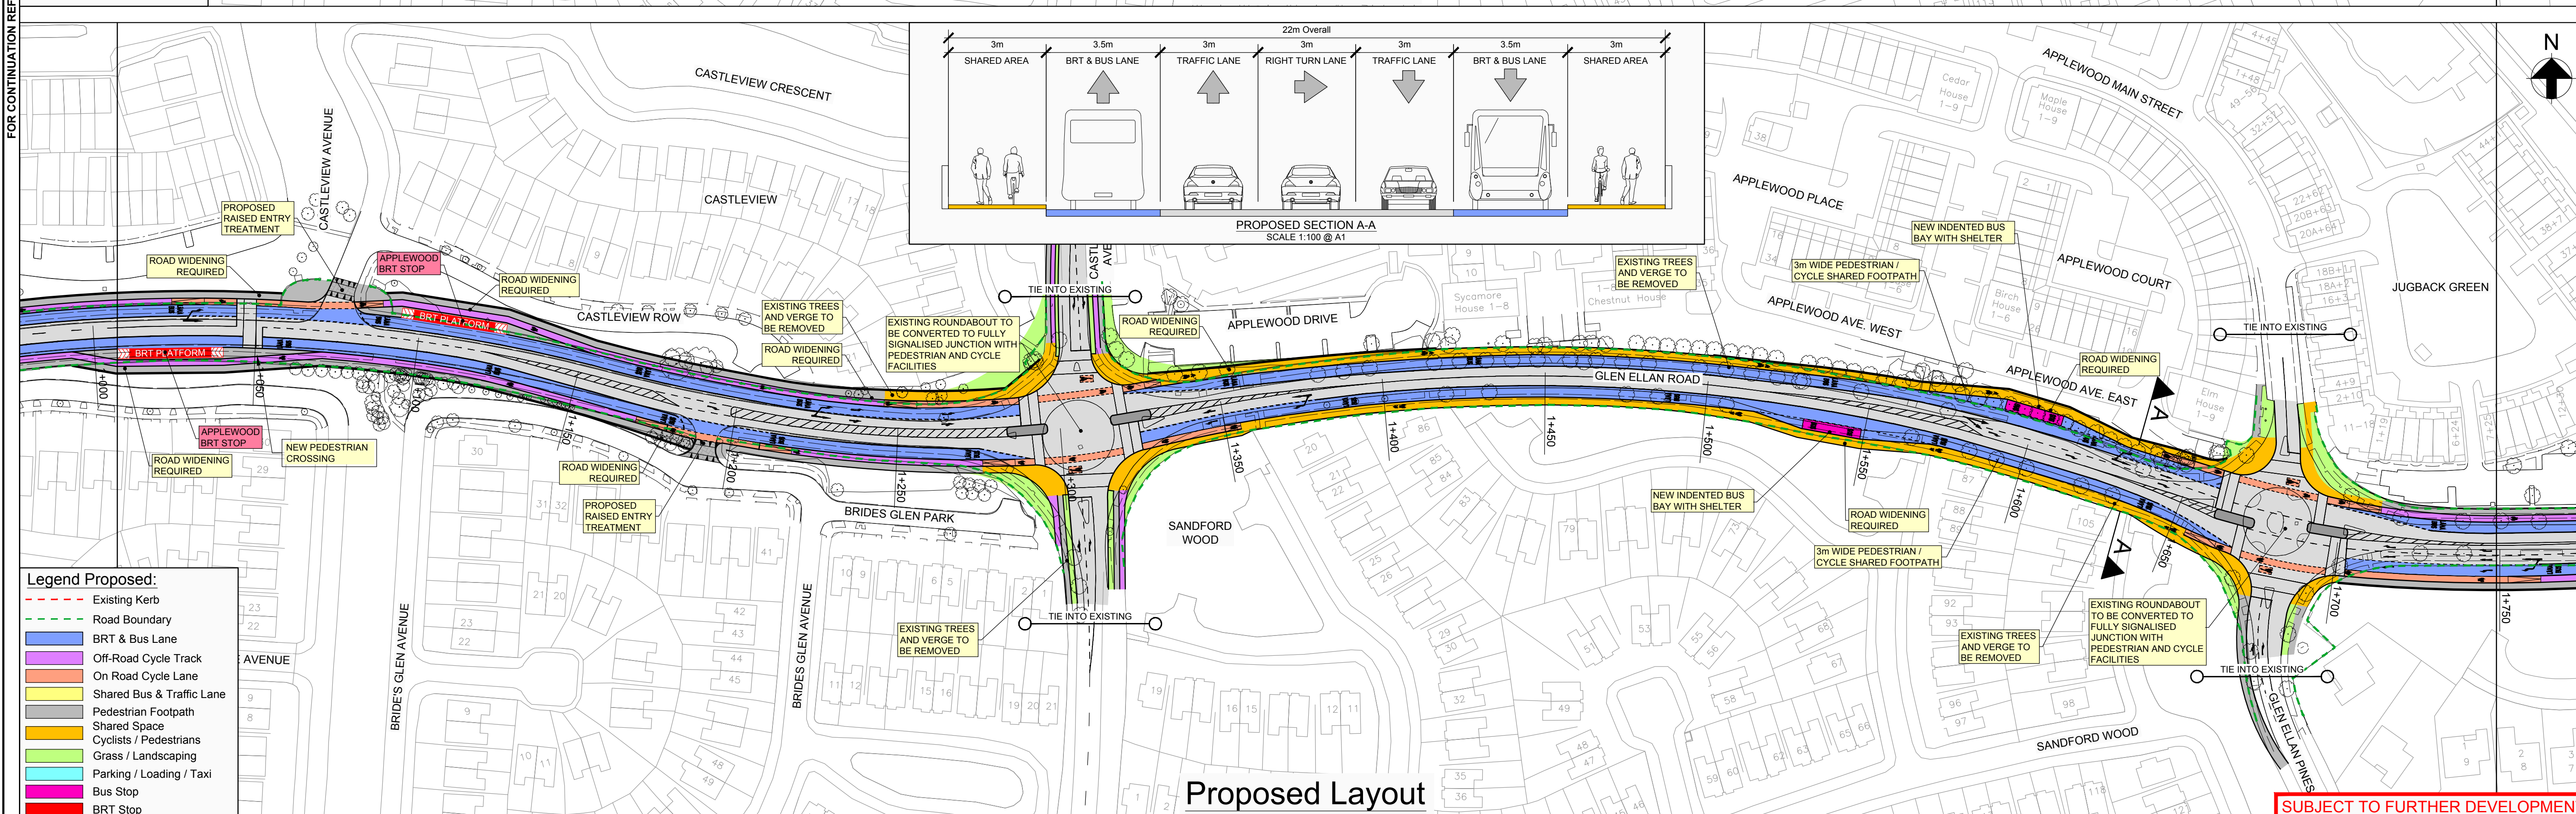

Key Plan

Pt No.	Revision	Date	By	Checked	App'd	Date
1	PUBLIC CONSULTATION	OCT 2014	GMCT	DK	DMCD	
2	PRELIMINARY APPROVAL	OCT 2014				
3	TENDER					
4	CONSTRUCTION					

ARUP **ROD** **AECOM**



60 Ringsend Road
Dublin 4
Tel +353(0)1 233 4455
Fax +353(0)1 668 3169
www.arup.com

Roughan & O'Donovan
Arena House, Arena Road,
Sandyford, Dublin 18.
Tel +353(0)1 294 0800
www.rod.ie

Ground Floor, Grand Canal House
Upper Grand Canal Street
Dublin 4
Tel +353(0)1 238 3100
www.aecom.com

Project Title		SWORDS / AIRPORT TO CITY CENTRE BRT	
Drawing Title		PROPOSED SCHEME - GENERAL ARRANGEMENT SHEET 2 OF 29	
Drawn: GMCT	Designed: DK	Approved: DMCD	Date: OCT 2014
Job No: 14.130 / 225244-10	Drawing No: BRT-0102	Status: CONSULTATION	Rev: P1
Scale (A1): 1:1000			

DO NOT SCALE USE FIGURED DIMENSIONS ONLY

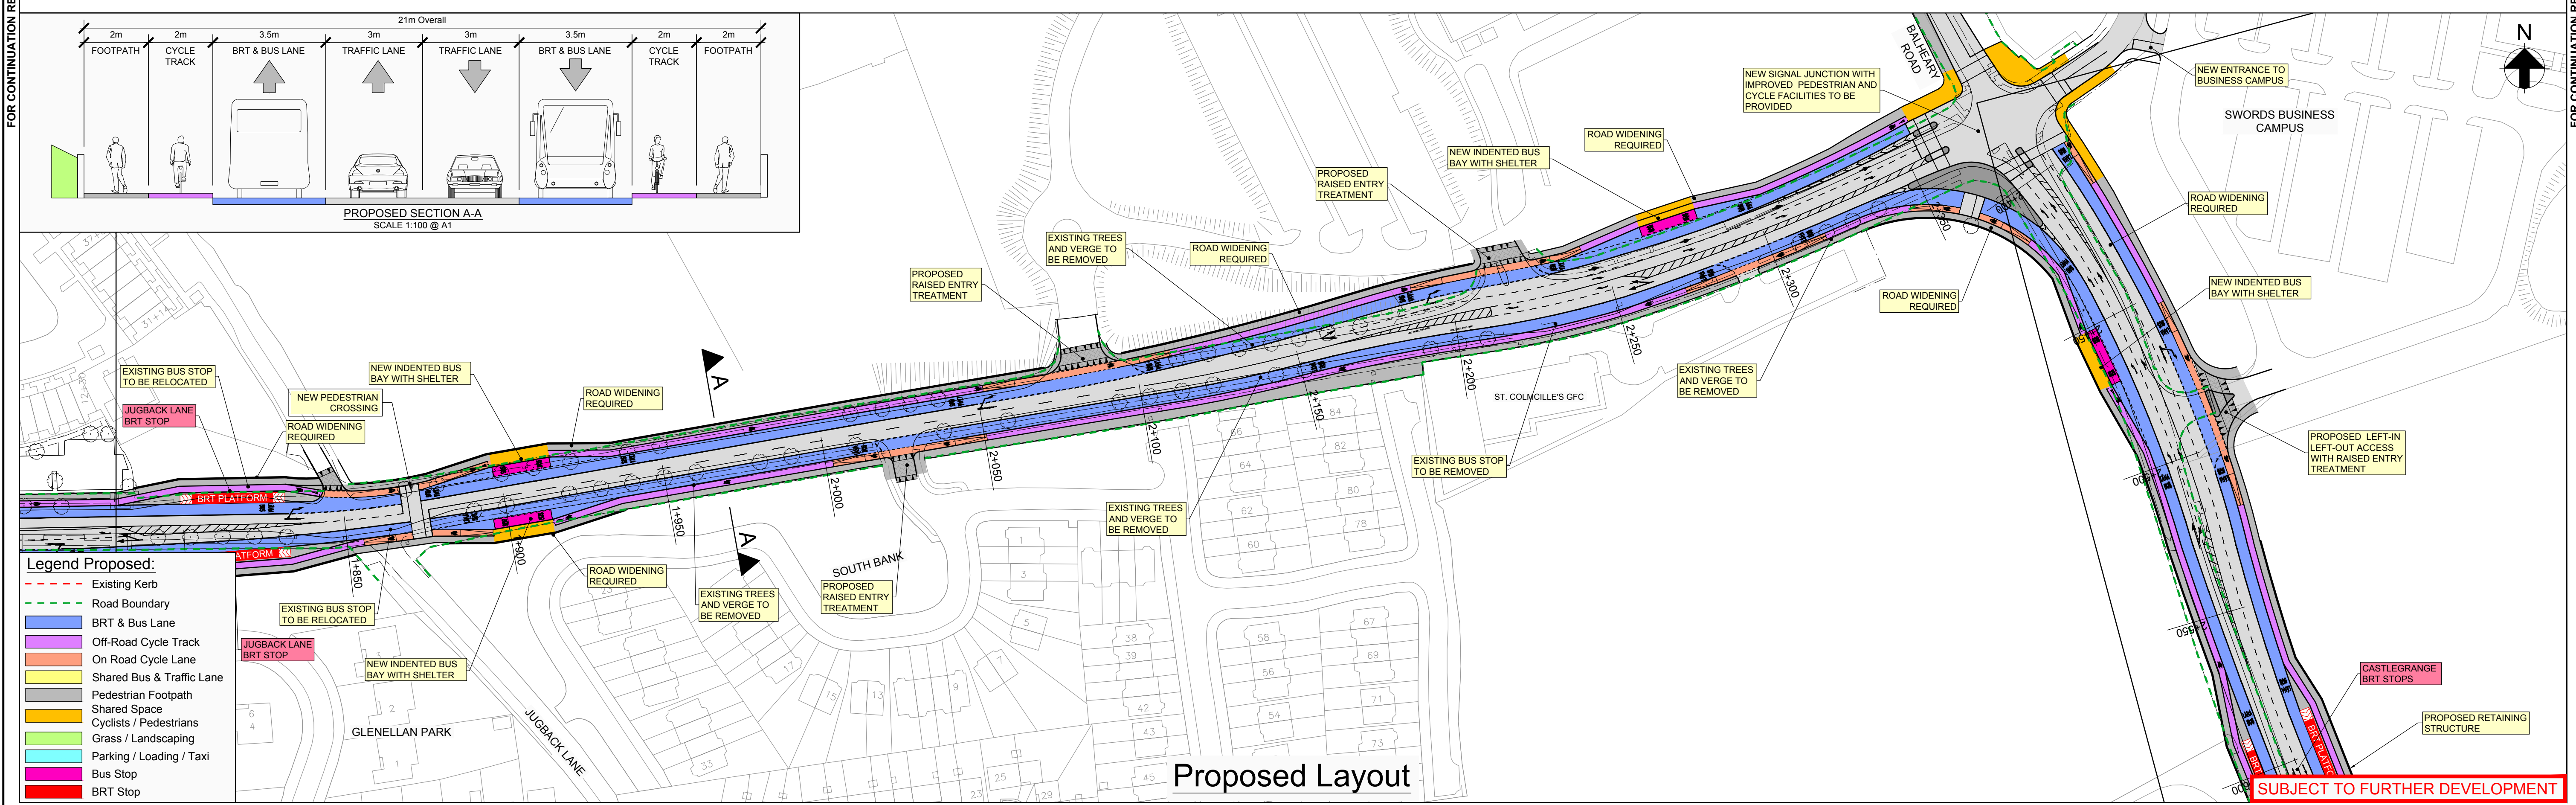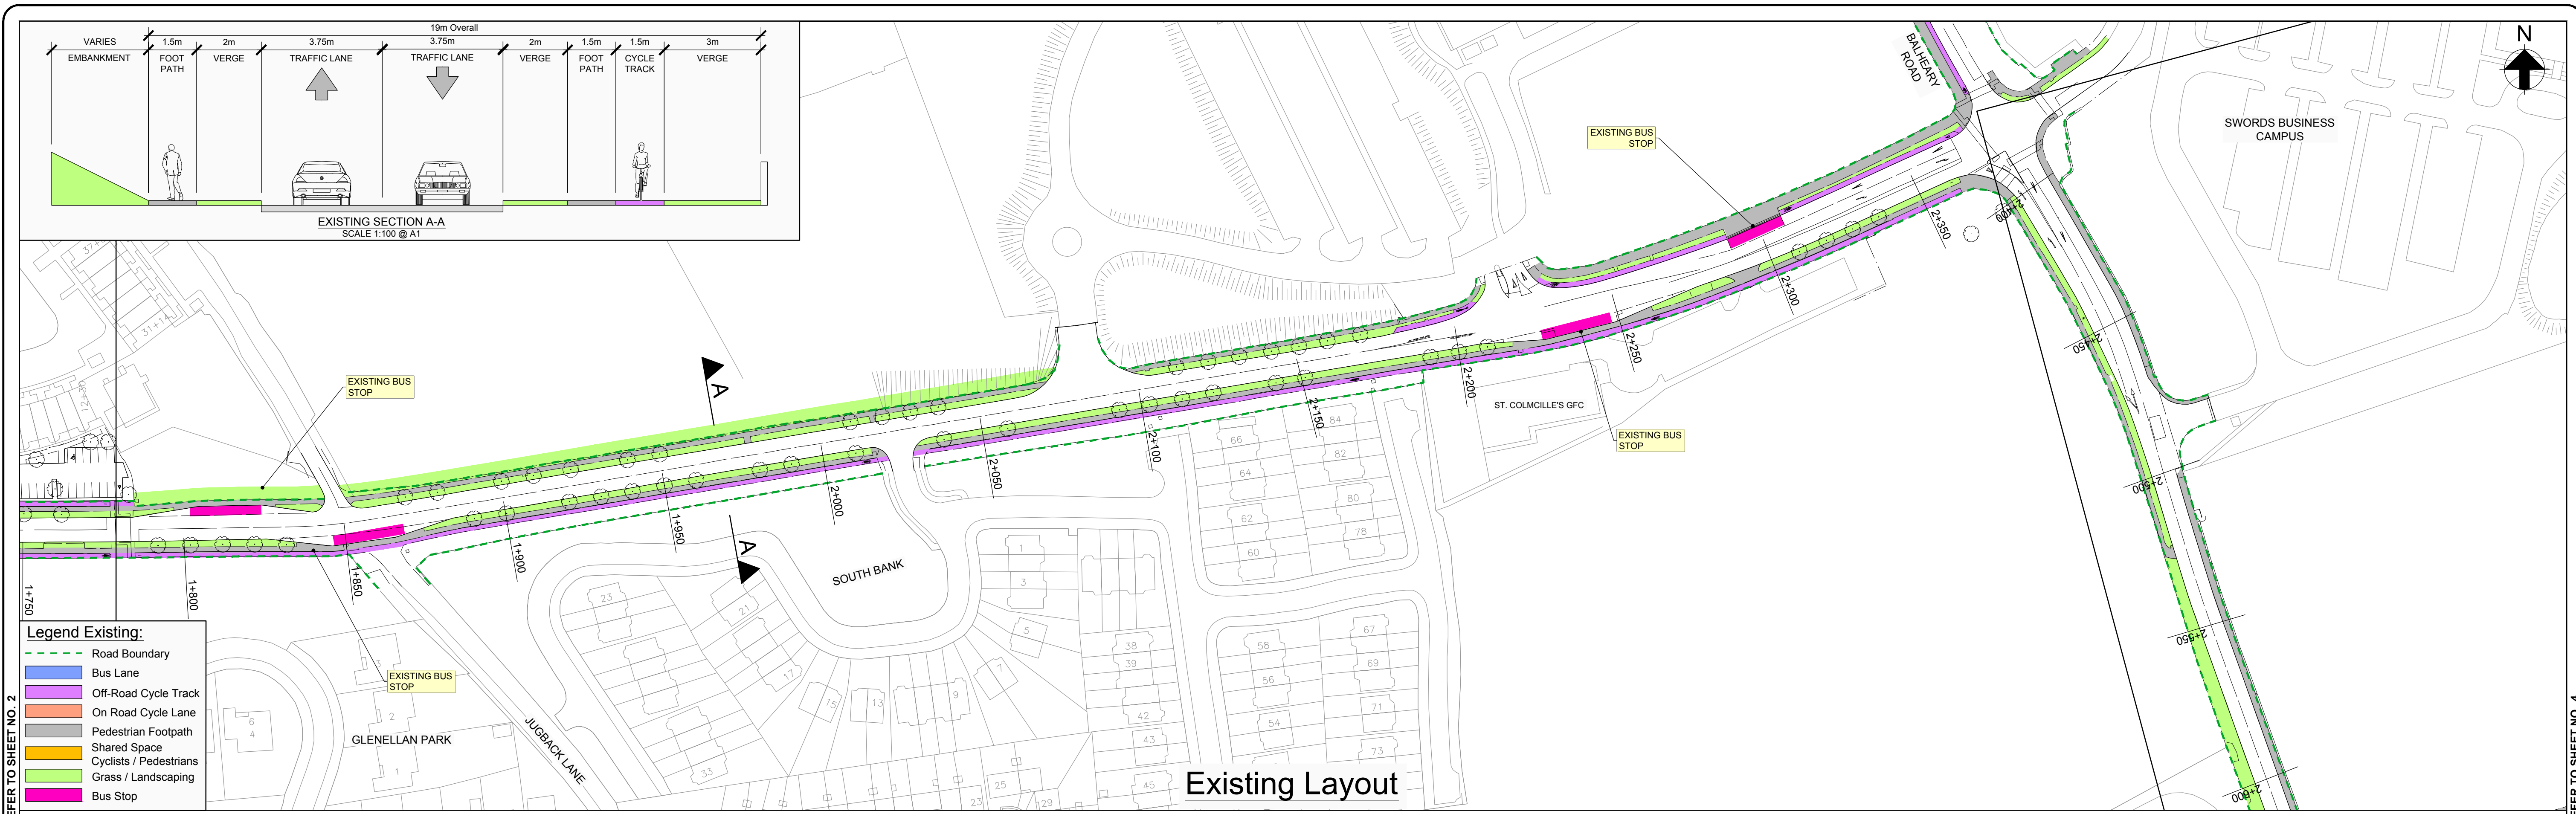

Key Plan

P1 No.	PUBLIC CONSULTATION	OCT 2014	GMCT	DK	DMCD
Revision	Stage	Date	By	Chkd	App'd
	PRELIMINARY				
	APPROVAL				
	TENDER				
	CONSTRUCTION				


50 Ringsend Road
Dublin 4
Tel +353(0)1 233 4455
Fax +353(0)1 668 3169
www.arup.com

Roughan & O'Donovan
Arena House, Arena Road,
Sandyford, Dublin 18.
Tel +353(0)1 294 0800
www.rod.ie

Ground Floor, Grand Canal House
Upper Grand Canal Street
Dublin 4
Tel +353(0)1 238 3100
www.aecom.com

Project Title		SWORDS / AIRPORT TO CITY CENTRE BRT	
Drawing Title		PROPOSED SCHEME - GENERAL ARRANGEMENT	
		SHEET 3 OF 29	
Drawn: GMCT	Designed: DK	Approved: DMCD	Date: OCT 2014
Job No: 14.130 / 225244-10	Drawing No: BRT-0103	Status: CONSULTATION	Rev: P1
Scale (A1): 1:1000	DO NOT SCALE USE FIGURED DIMENSIONS ONLY		

FOR CONTINUATION REFER TO SHEET NO. 3

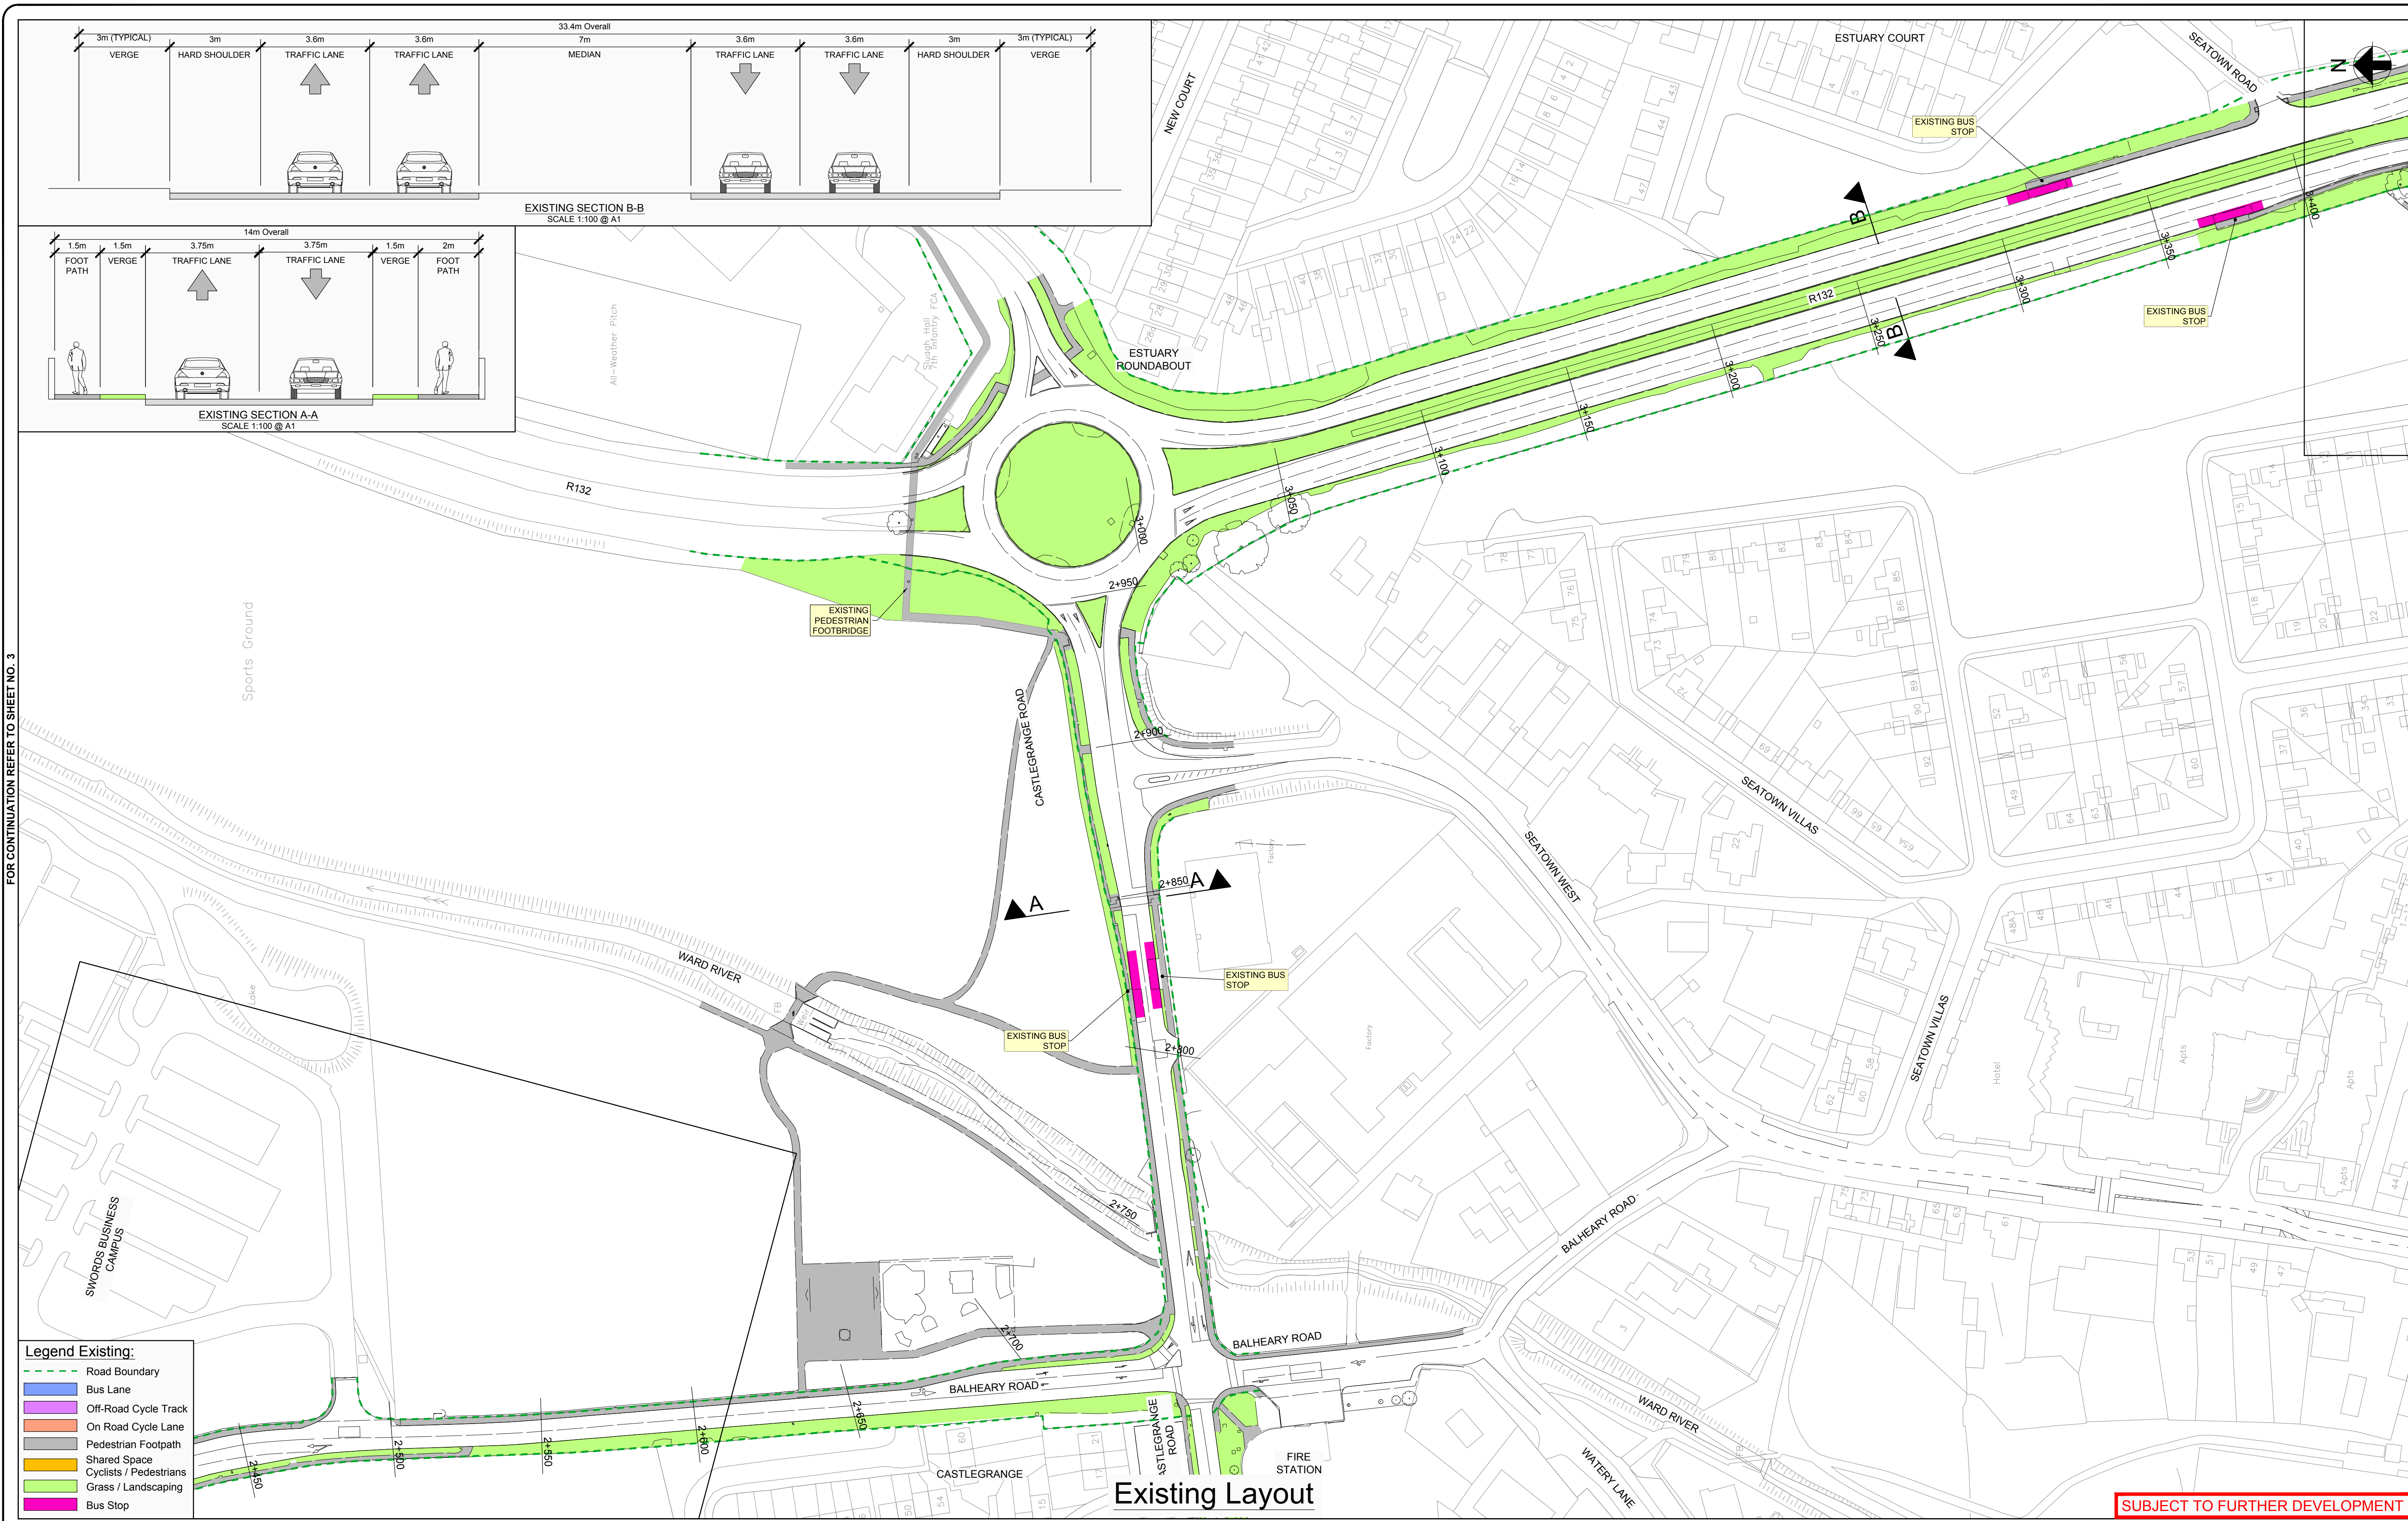

Legend Existing:

- Road Boundary
- Bus Lane
- Off-Road Cycle Track
- On Road Cycle Lane
- Pedestrian Footpath
- Shared Space
- Cyclists / Pedestrians
- Grass / Landscaping
- Bus Stop

Existing Layout

SUBJECT TO FURTHER DEVELOPMENT

Key Plan

P1	PUBLIC CONSULTATION	OCT 2014	GMCT	DK	DMCD
No.	Revision	Date	By	CHK'd	App'd
	Stage			Date	
				OCT 2014	DMCD
	PRELIMINARY				
	APPROVAL				
	TENDER				
	CONSTRUCTION				

60 Ringsend Road
Dublin 4
Tel +353(0)1 233 4455
Fax +353(0)1 668 3169
www.arup.com

Roughan & O'Donovan
Arena House, Arena Road,
Sandyford, Dublin 18.
Tel +353(0)1 294 0800
www.rod.ie

Ground Floor, Grand Canal House
Upper Grand Canal Street
Dublin 4
Tel +353(0)1 238 3100
www.aecom.com


Project Title		SWORDS / AIRPORT TO CITY CENTRE BRT	
Drawing Title		PROPOSED SCHEME - GENERAL ARRANGEMENT SHEET 4A OF 29	
Drawn: GMCT	Designed: DK	Approved: DMCD	Date: OCT 2014
Job No: 14.130 / 225244-10	Drawing No:	Status: CONSULTATION	Rev: P1
Scale (A1): 1:1000	BRT-0104		

DO NOT SCALE USE FIGURED DIMENSIONS ONLY

FOR CONTINUATION REFER TO SHEET NO. 5


FOR CONTINUATION REFER TO SHEET NO. 3

FOR CONTINUATION REFER TO SHEET NO. 5

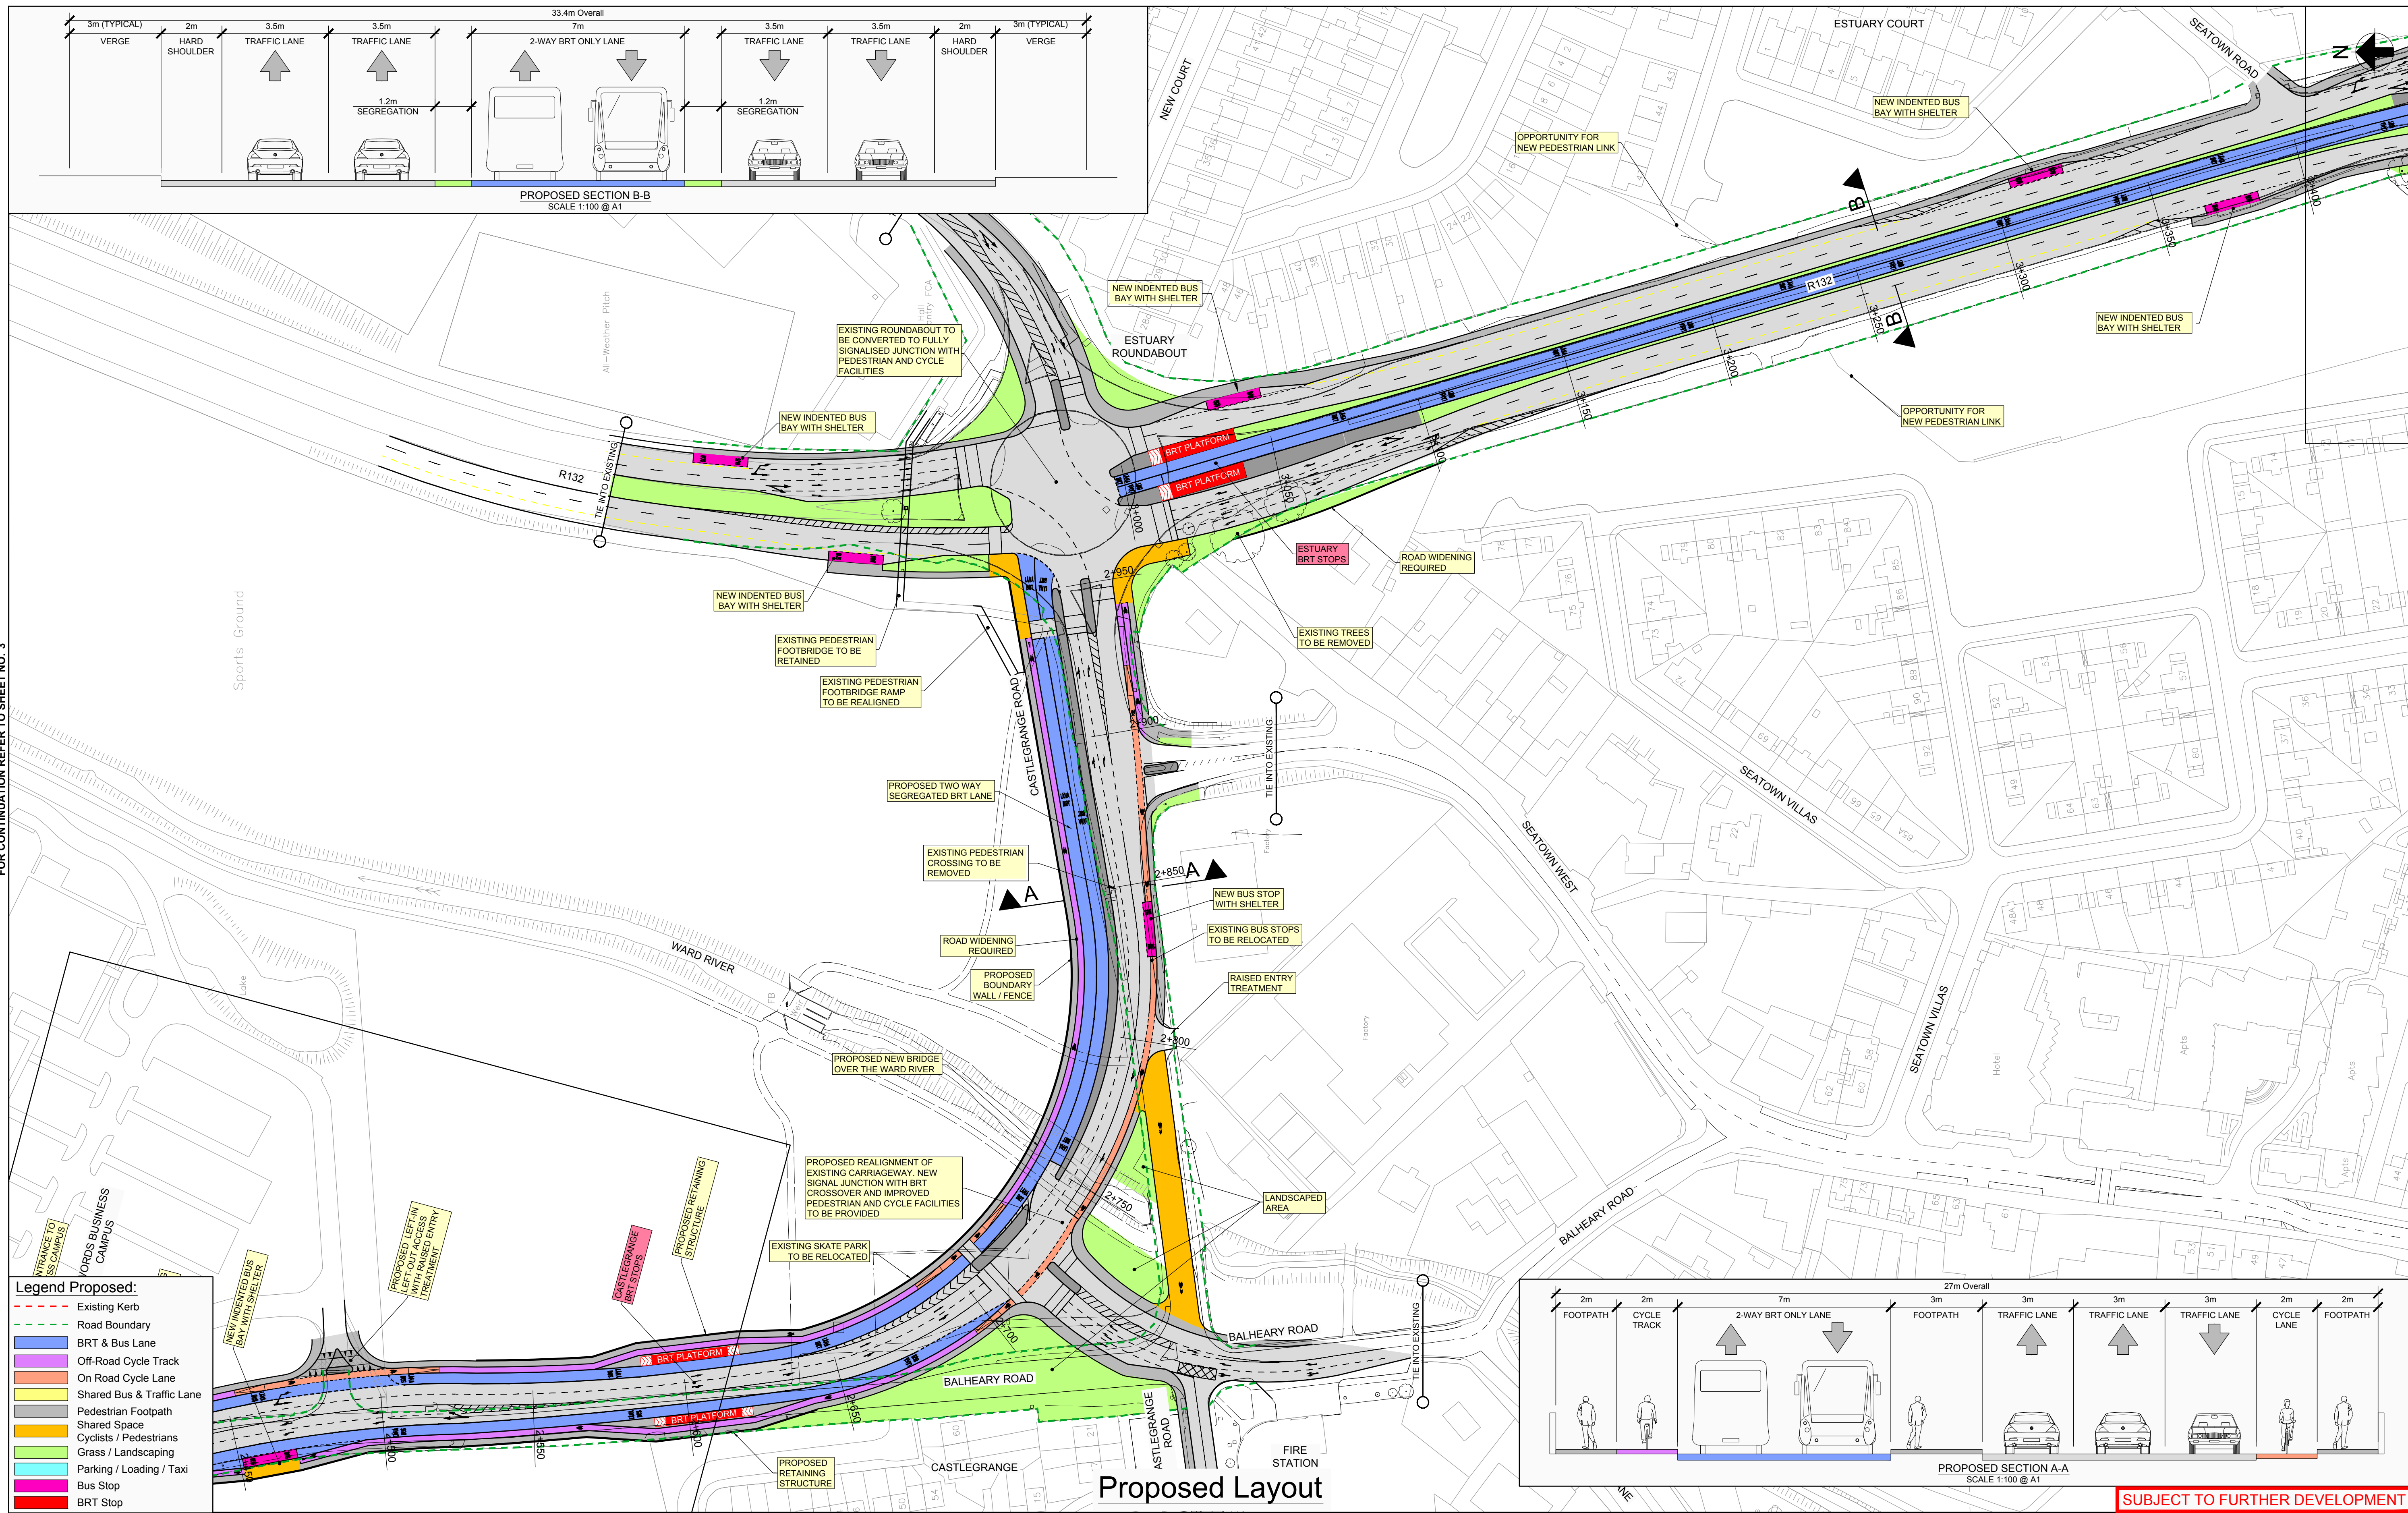

Swiftway
Bus Rapid Transit

Udarás
Náisiúnta Iompair
National Transport Authority

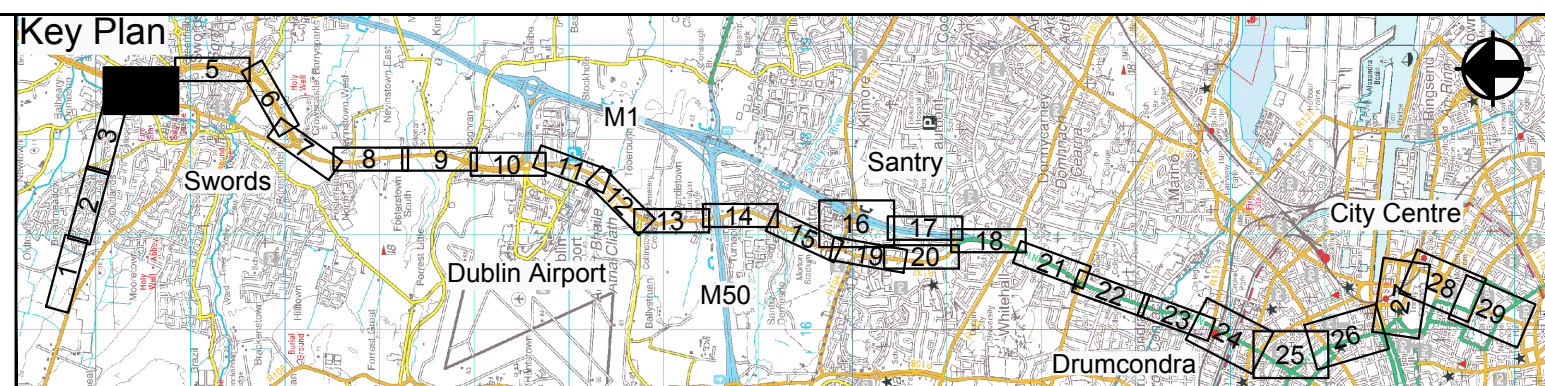

P1	PUBLIC CONSULTATION	OCT 2014	GMCT	DK	DMCD
No.	Revision	Date	By	Chkd	Apprd
	Stage		Date		Apprd
	PRELIMINARY				
	APPROVAL				
	TENDER				
	CONSTRUCTION				

ARUP **ROD** **AECOM**


50 Ringsend Road
Dublin 4
Tel +353(0)1 233 4455
Fax +353(0)1 668 3169
www.arup.com

Roughan & O'Donovan
Arena House, Arena Road,
Sandyford, Dublin 18.
Tel +353(0)1 294 0800
www.rod.ie


Ground Floor, Grand Canal House
Upper Grand Canal Street
Dublin 4
Tel +353(0)1 238 3100
www.aecom.com

Project Title		SWORDS / AIRPORT TO CITY CENTRE BRT	
Drawing Title			
PROPOSED SCHEME - GENERAL ARRANGEMENT			
SHEET 4 OF 29			
Drawn:	Designed:	Approved:	Date:
GMcT	DK	DMcD	OCT 2014
Job No:	Drawing No:	Status:	CONSULTATION
14.130 / 225244-10	BRT-0104A	Rev:	P1
Scale (A1): 1:1000			

DO NOT SCALE USE FIGURED DIMENSIONS ONLY

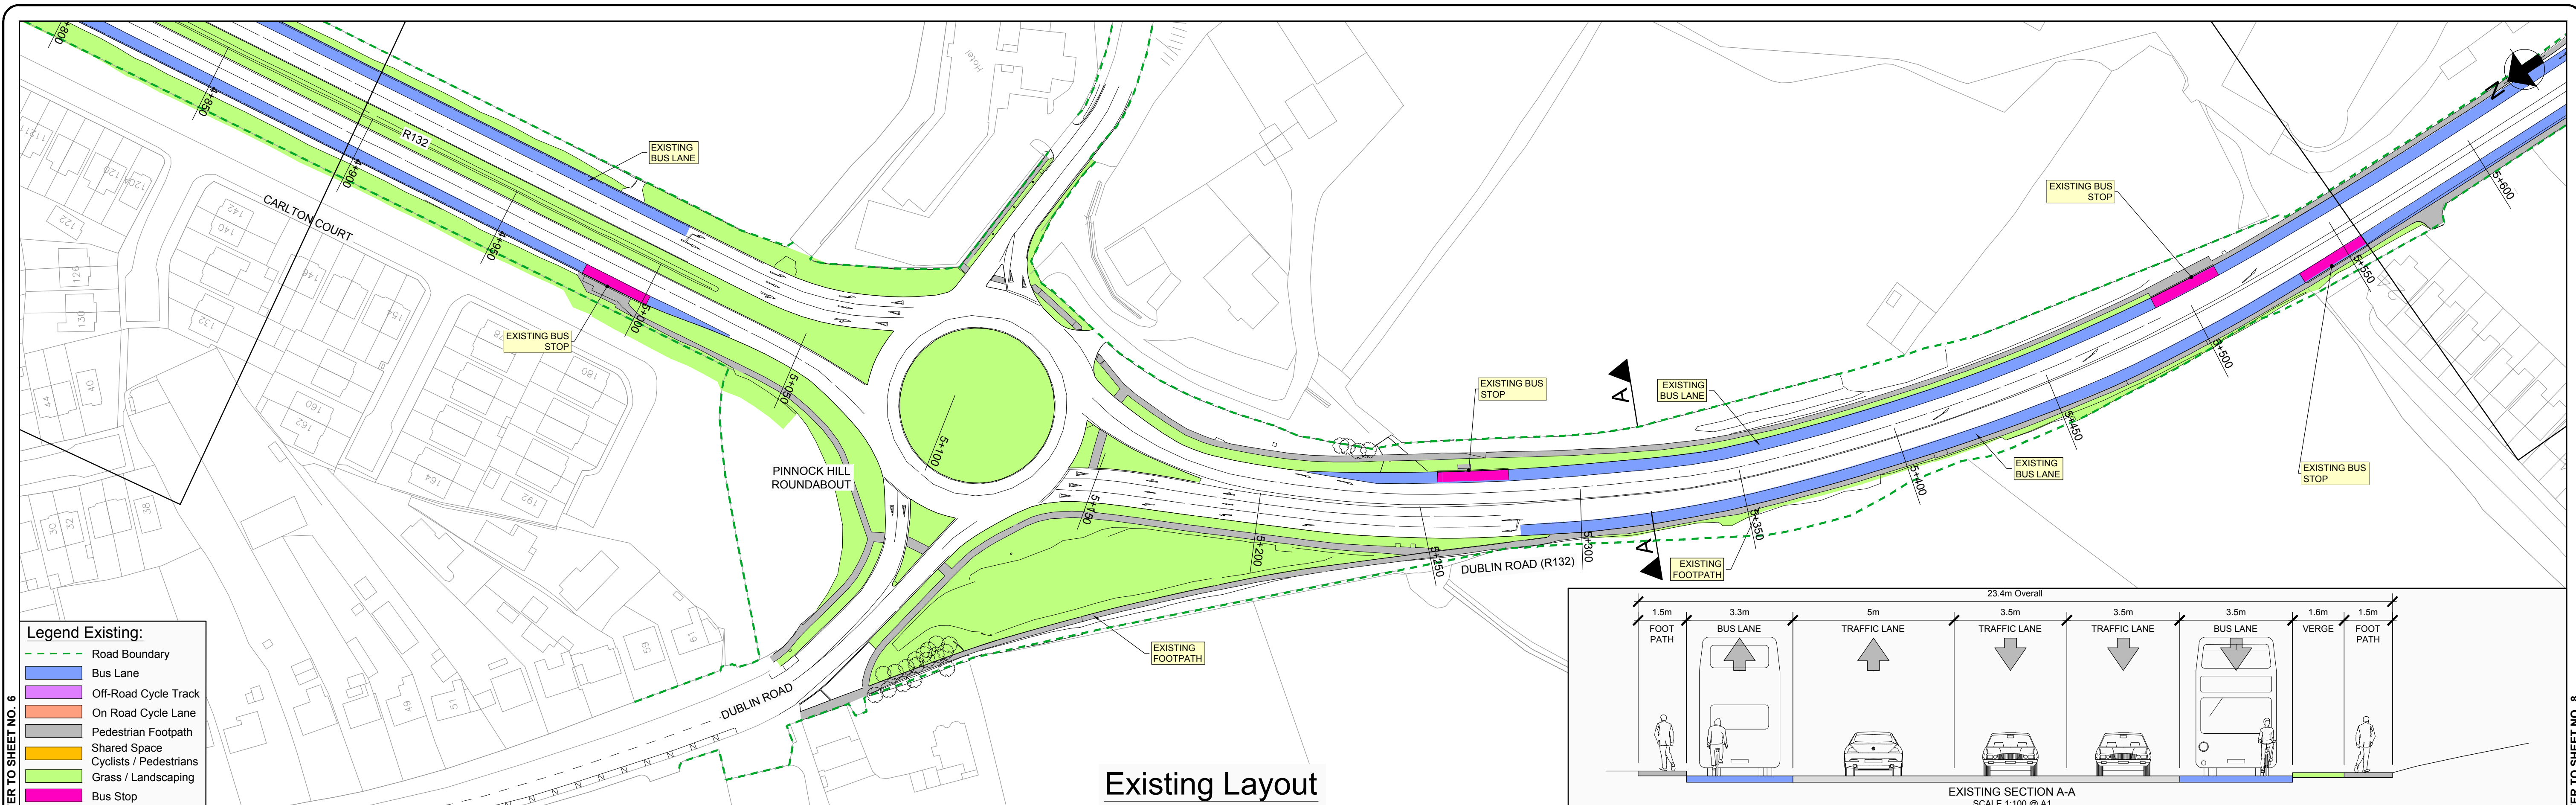

Existing Layout

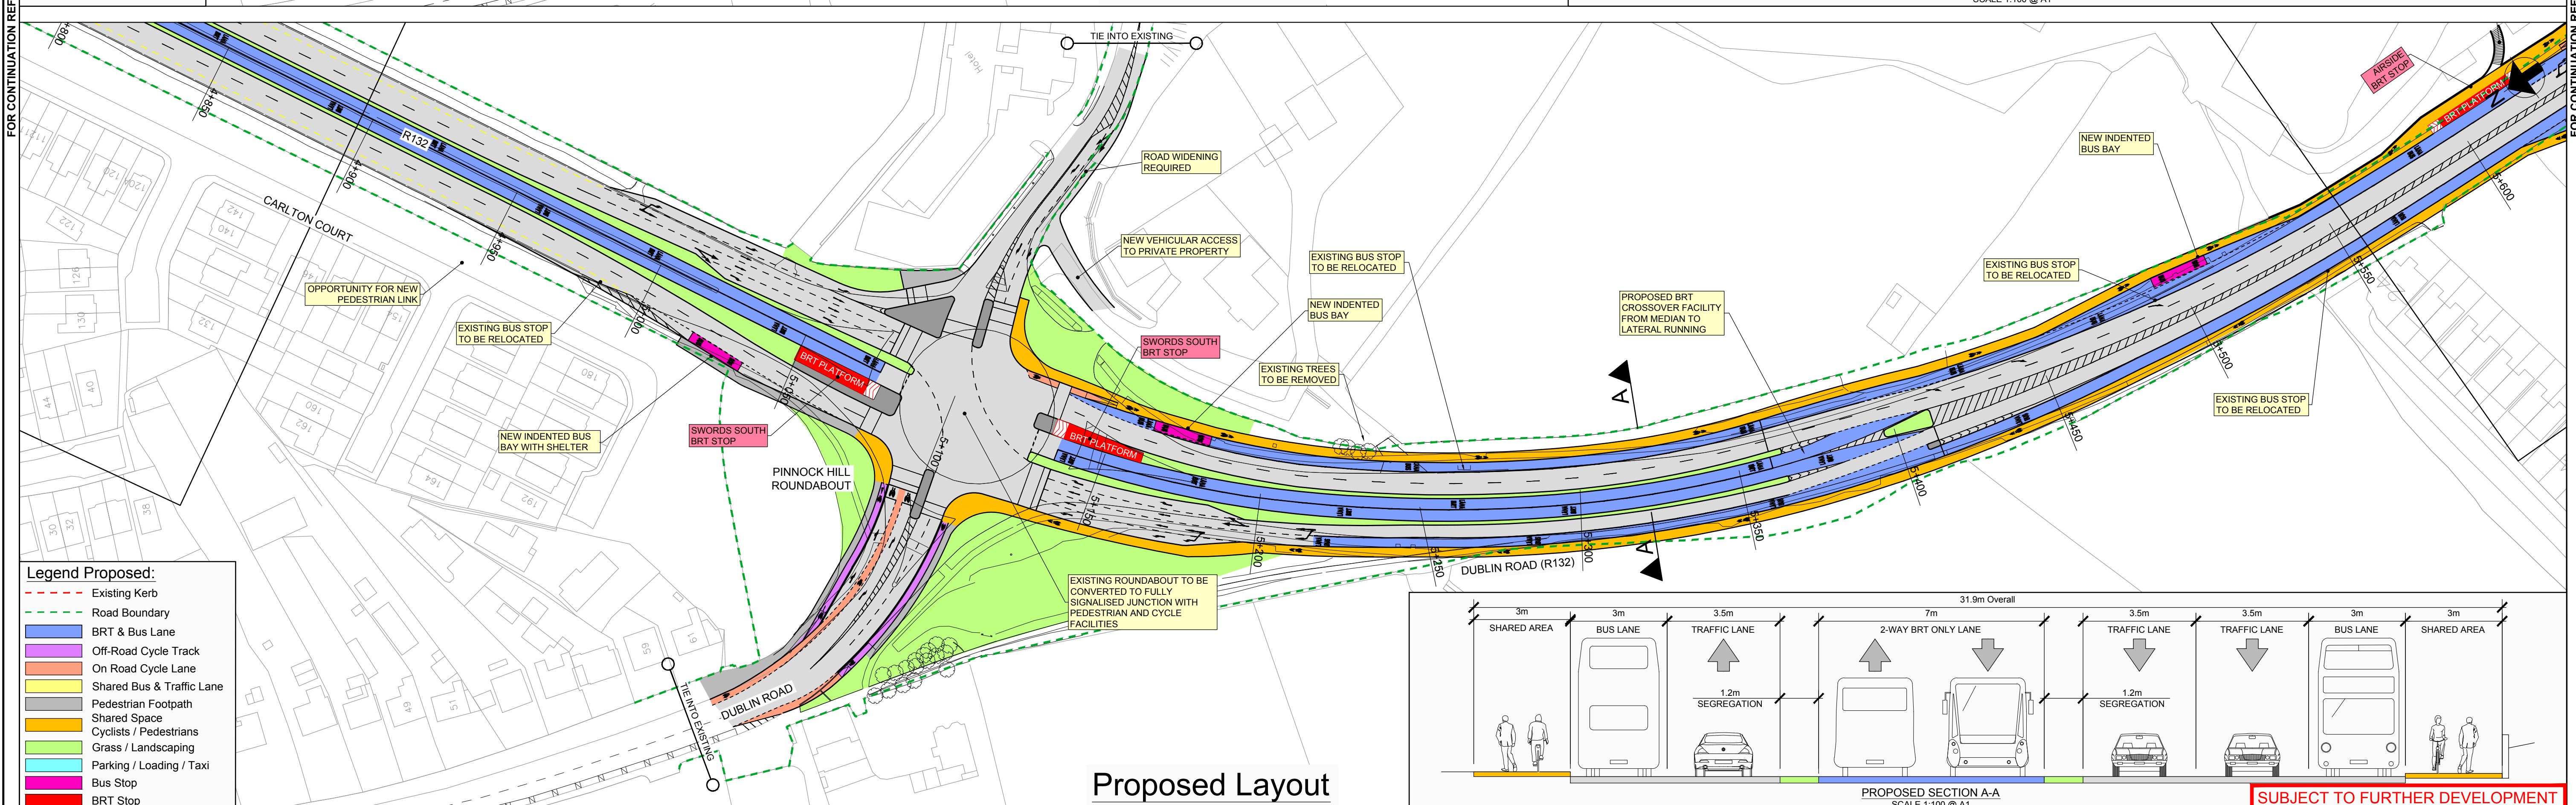

Proposed Layout

SUBJECT TO FURTHER DEVELOPMENT

Revision	Stage	Date	By	App'd	Chkd	App'd
P1	PUBLIC CONSULTATION	OCT 2014	GMCT	DK	DMCD	DMCD
P2	PRELIMINARY	OCT 2014	GMCT	DK	DMCD	DMCD
P3	APPROVAL					
P4	TENDER					
P5	CONSTRUCTION					


50 Ringsend Road
Dublin 4
Tel +353(0)1 233 4455
Fax +353(0)1 668 3169
www.arup.com

Roughan & O'Donovan
Arena House, Arena Road,
Sandyford, Dublin 18.
Tel +353(0)1 294 0800
www.rod.ie


Ground Floor, Grand Canal House
Upper Grand Canal Street
Dublin 4
Tel +353(0)1 238 3100
www.aecom.com

Project Title		SWORDS / AIRPORT TO CITY CENTRE BRT	
Drawing Title		PROPOSED SCHEME - GENERAL ARRANGEMENT SHEET 7 OF 29	
Drawn: GMCT	Designed: DK	Approved: DMCD	Date: OCT 2014
Job No: 14.130 / 225244-10	Drawing No: BRT-0107	Status: CONSULTATION	Rev: P1
Scale (A1): 1:1000	DO NOT SCALE USE FIGURED DIMENSIONS ONLY		

FOR CONTINUATION REFER TO SHEET NO. 7

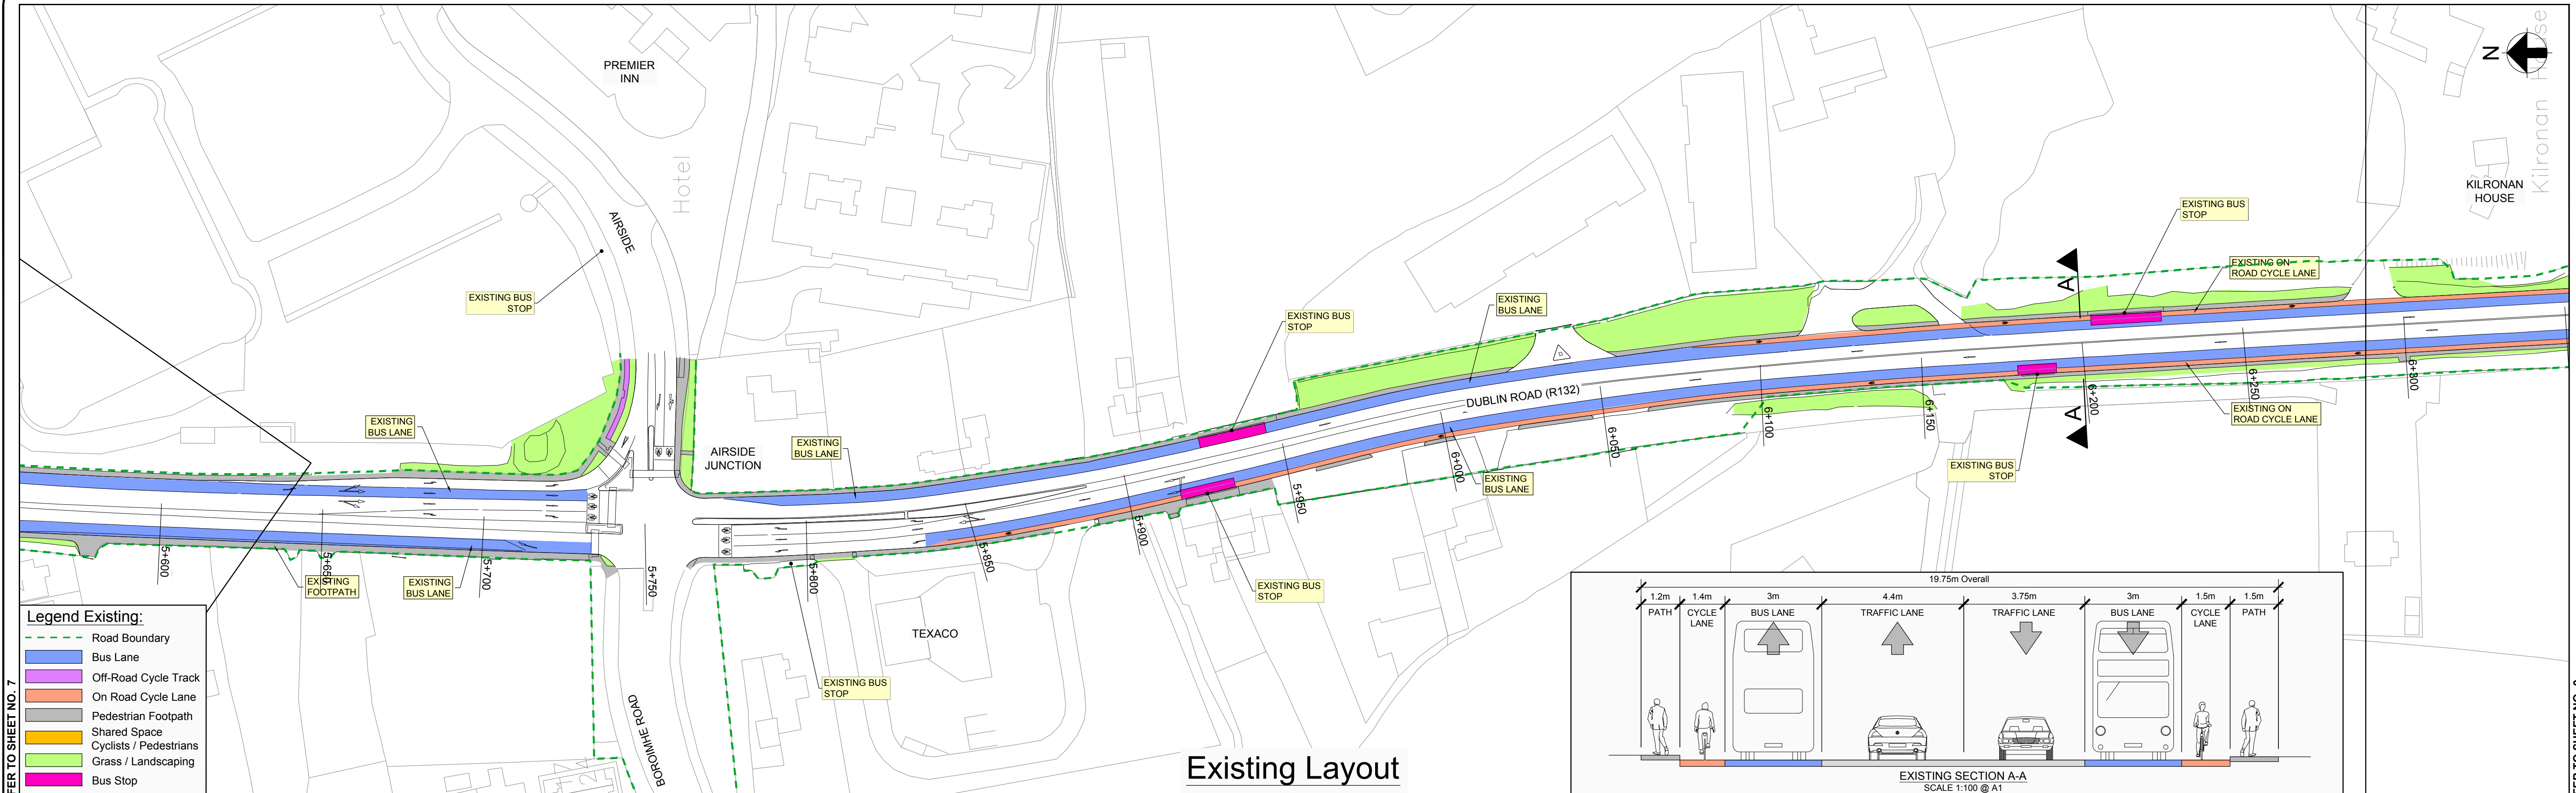


Existing Layout

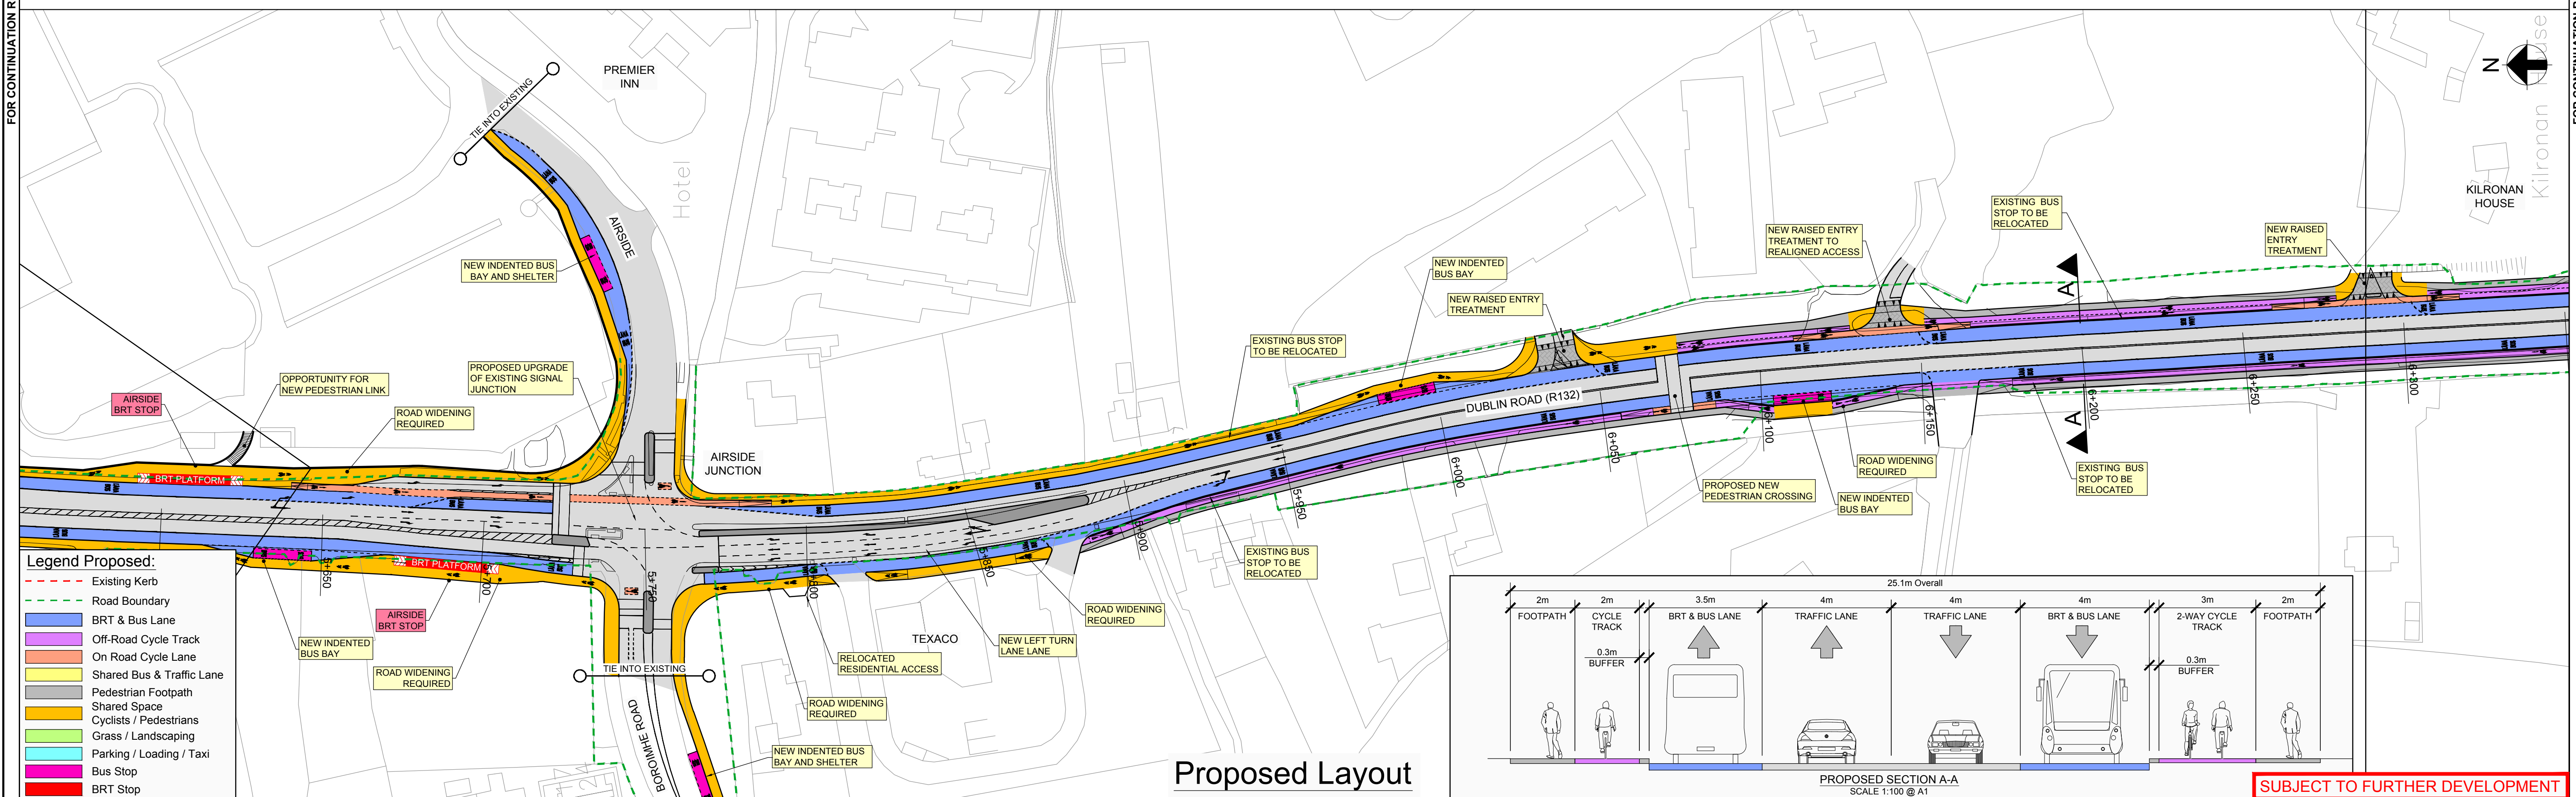



Proposed Layout

SUBJECT TO FURTHER DEVELOPMENT

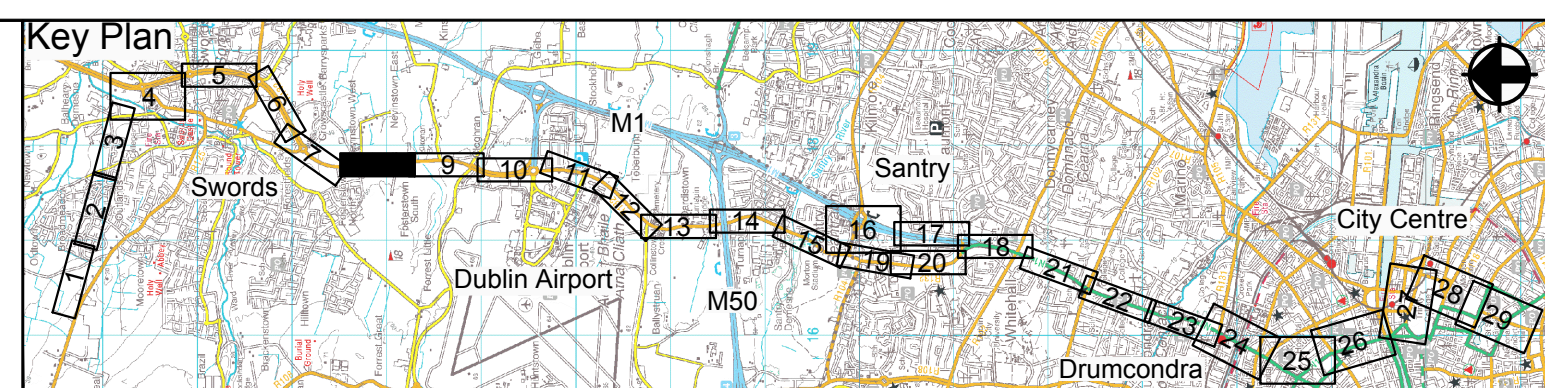

P1 No.	PUBLIC CONSULTATION	OCT 2014	GMCT	DK	DMcD
Revision	Stage	Date	By	Chk'd	App'd
PRELIMINARY		OCT 2014			DMcD
APPROVAL					
TENDER					
CONSTRUCTION					

Project Title	SWORDS / AIRPORT TO CITY CENTRE BRT		
Drawing Title	PROPOSED SCHEME - GENERAL ARRANGEMENT		
	SHEET 8 OF 29		
Drawn: GMCT	Designed: DK	Approved: DMcD	Date: OCT 2014
Job No: 14.130 / 225244-10	Drawing No:	Status: CONSULTATION	Rev: P1
Scale (A1): 1:1000	BRT-0108		

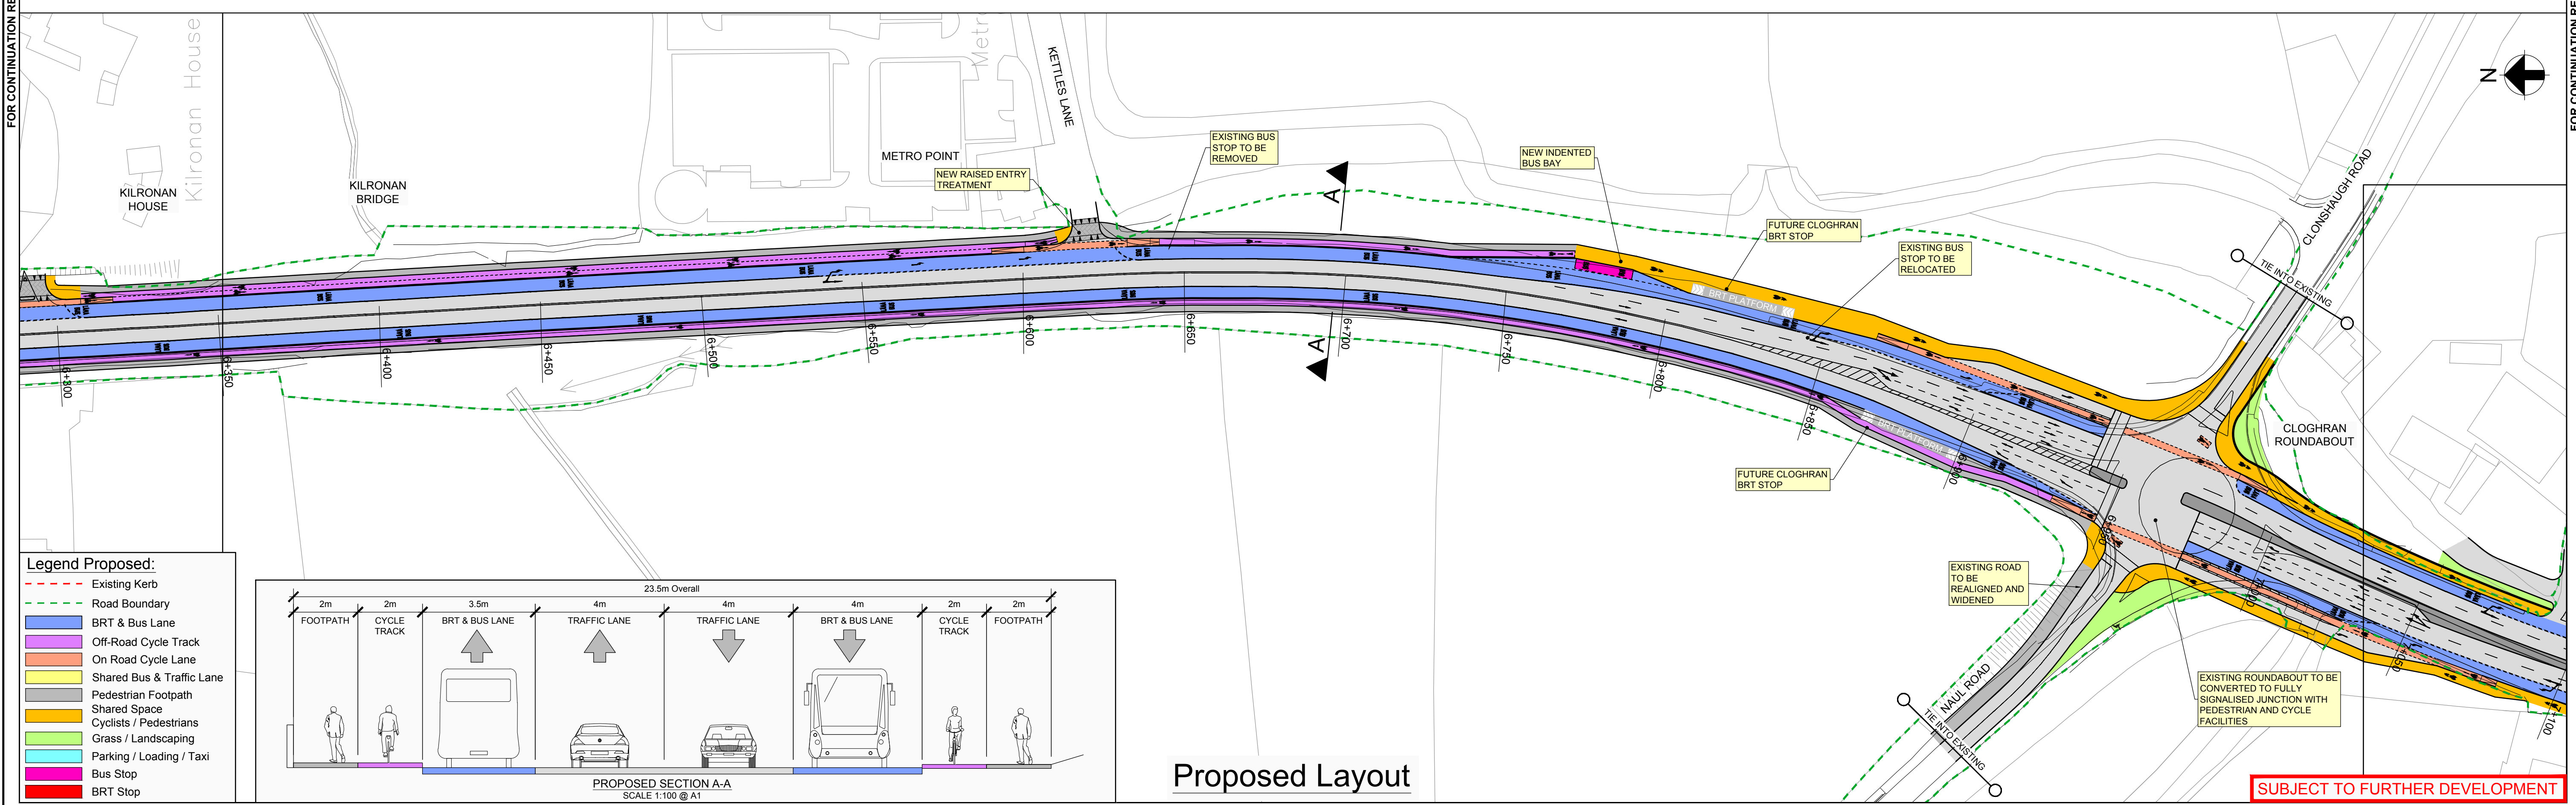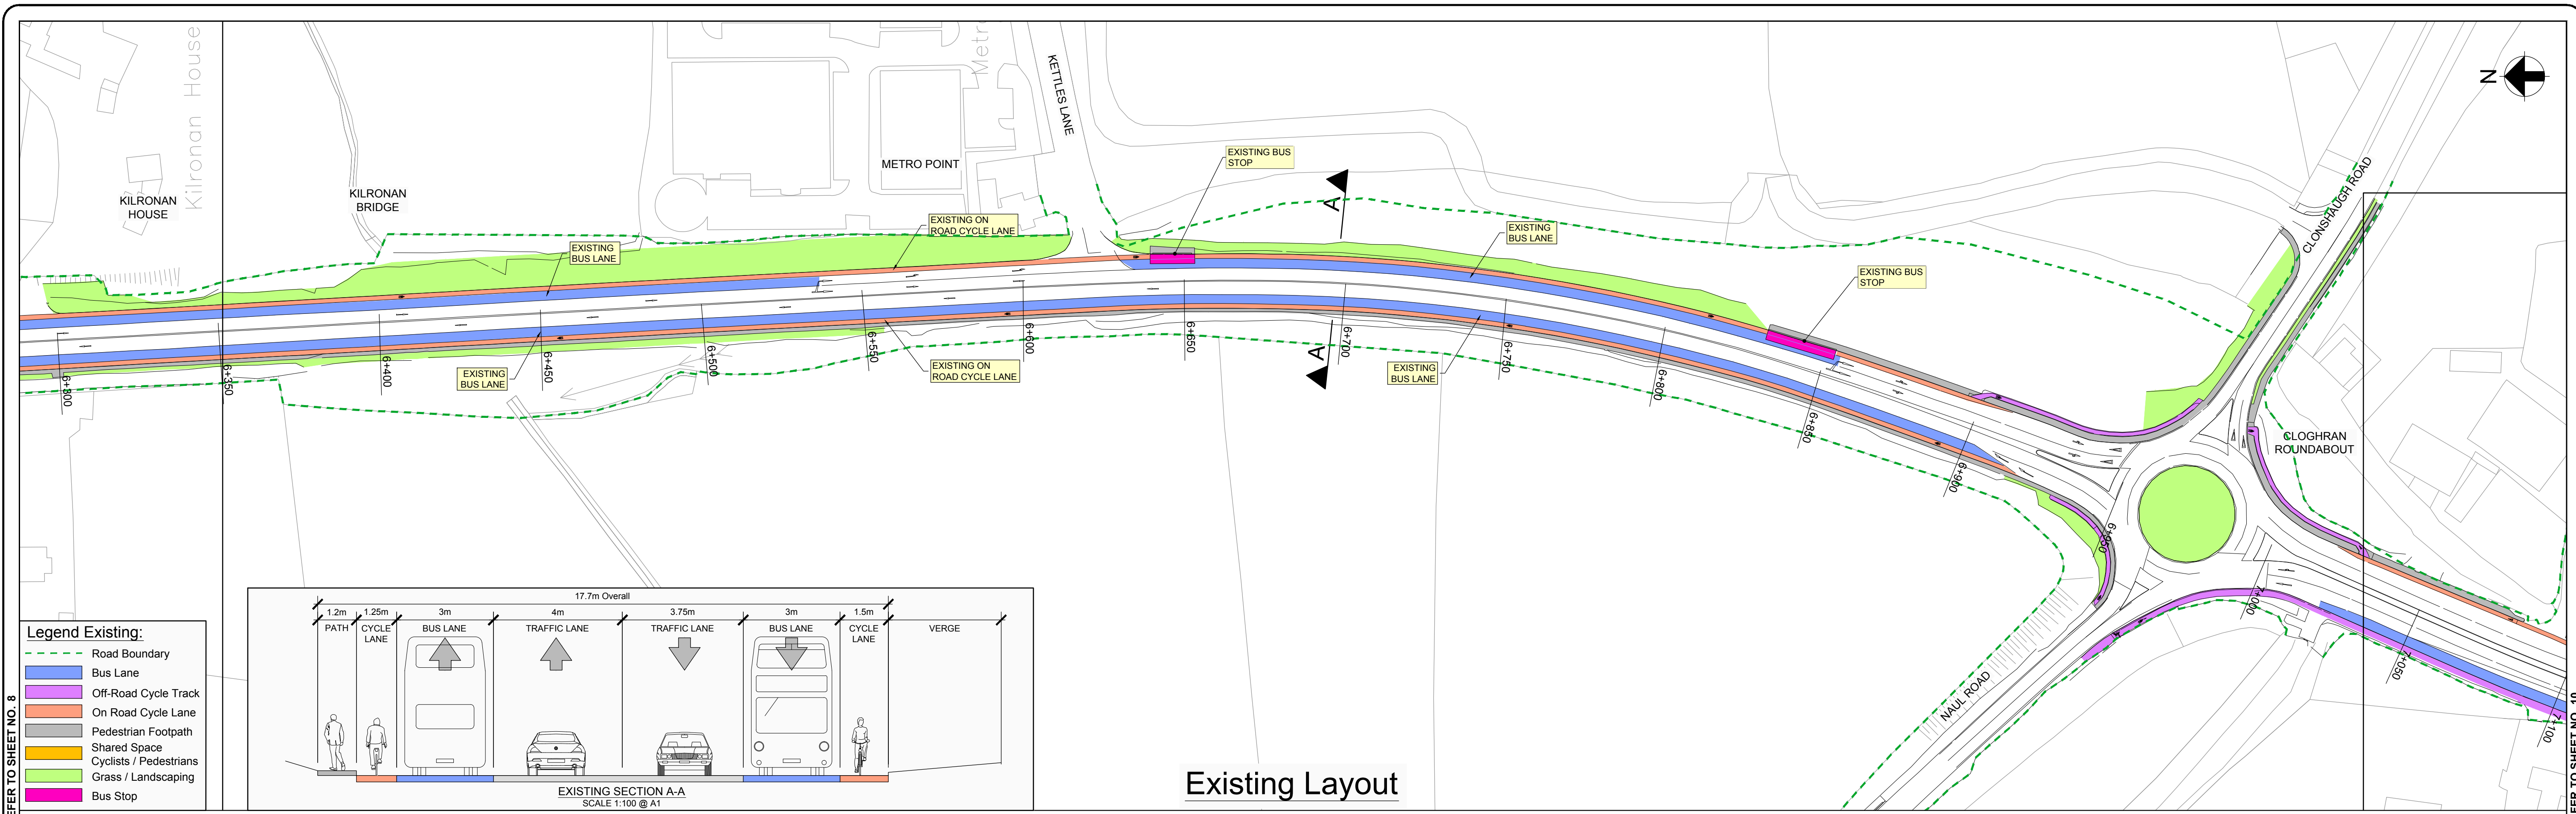

Key Plan

P1 No.	Revision	Date	By	CHK'd	App'd	DMcD
1	PUBLIC CONSULTATION	OCT 2014	GMcT	DK	DMcD	
2	PRELIMINARY	OCT 2014	GMcT	DK	DMcD	
3	APPROVAL					
4	TENDER					
5	CONSTRUCTION					

ARUP **ROD** **AECOM**

50 Ringsend Road
Dublin 4
Tel +353(0)1 233 4455
Fax +353(0)1 668 3169
www.arup.com

Roughan & O'Donovan
Arena House, Arena Road,
Sandyford, Dublin 18.
Tel +353(0)1 294 0800
www.rod.ie

Ground Floor, Grand Canal House
Upper Grand Canal Street
Dublin 4
Tel +353(0)1 238 3100
www.aecom.com

Project Title			
SWORDS / AIRPORT TO CITY CENTRE BRT			
Drawing Title			
PROPOSED SCHEME - GENERAL ARRANGEMENT			
SHEET 9 OF 29			
Drawn: GMcT	Designed: DK	Approved: DMcD	Date: OCT 2014
Job No: 14.130 / 225244-10	Drawing No: BRT-0109	Status: CONSULTATION	Rev: P1
Scale (A1): 1:1000			

DO NOT SCALE USE FIGURED DIMENSIONS ONLY