



- Car Park

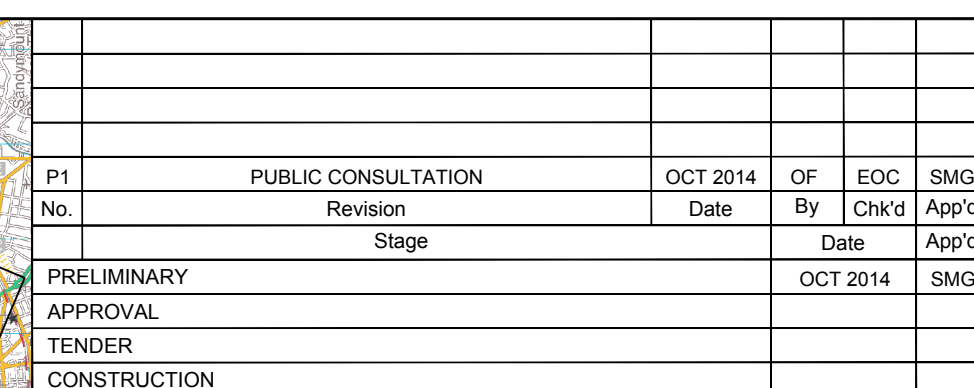


Ground Floor, Grand Canal House
Upper Grand Canal Street
Dublin 4
Tel +353(0)1 238 3100
www.aecom.com

SUBJECT TO FURTHER DEVELOPMENT

DO NOT SCALE USE FIGURED DIMENSIONS ONLY

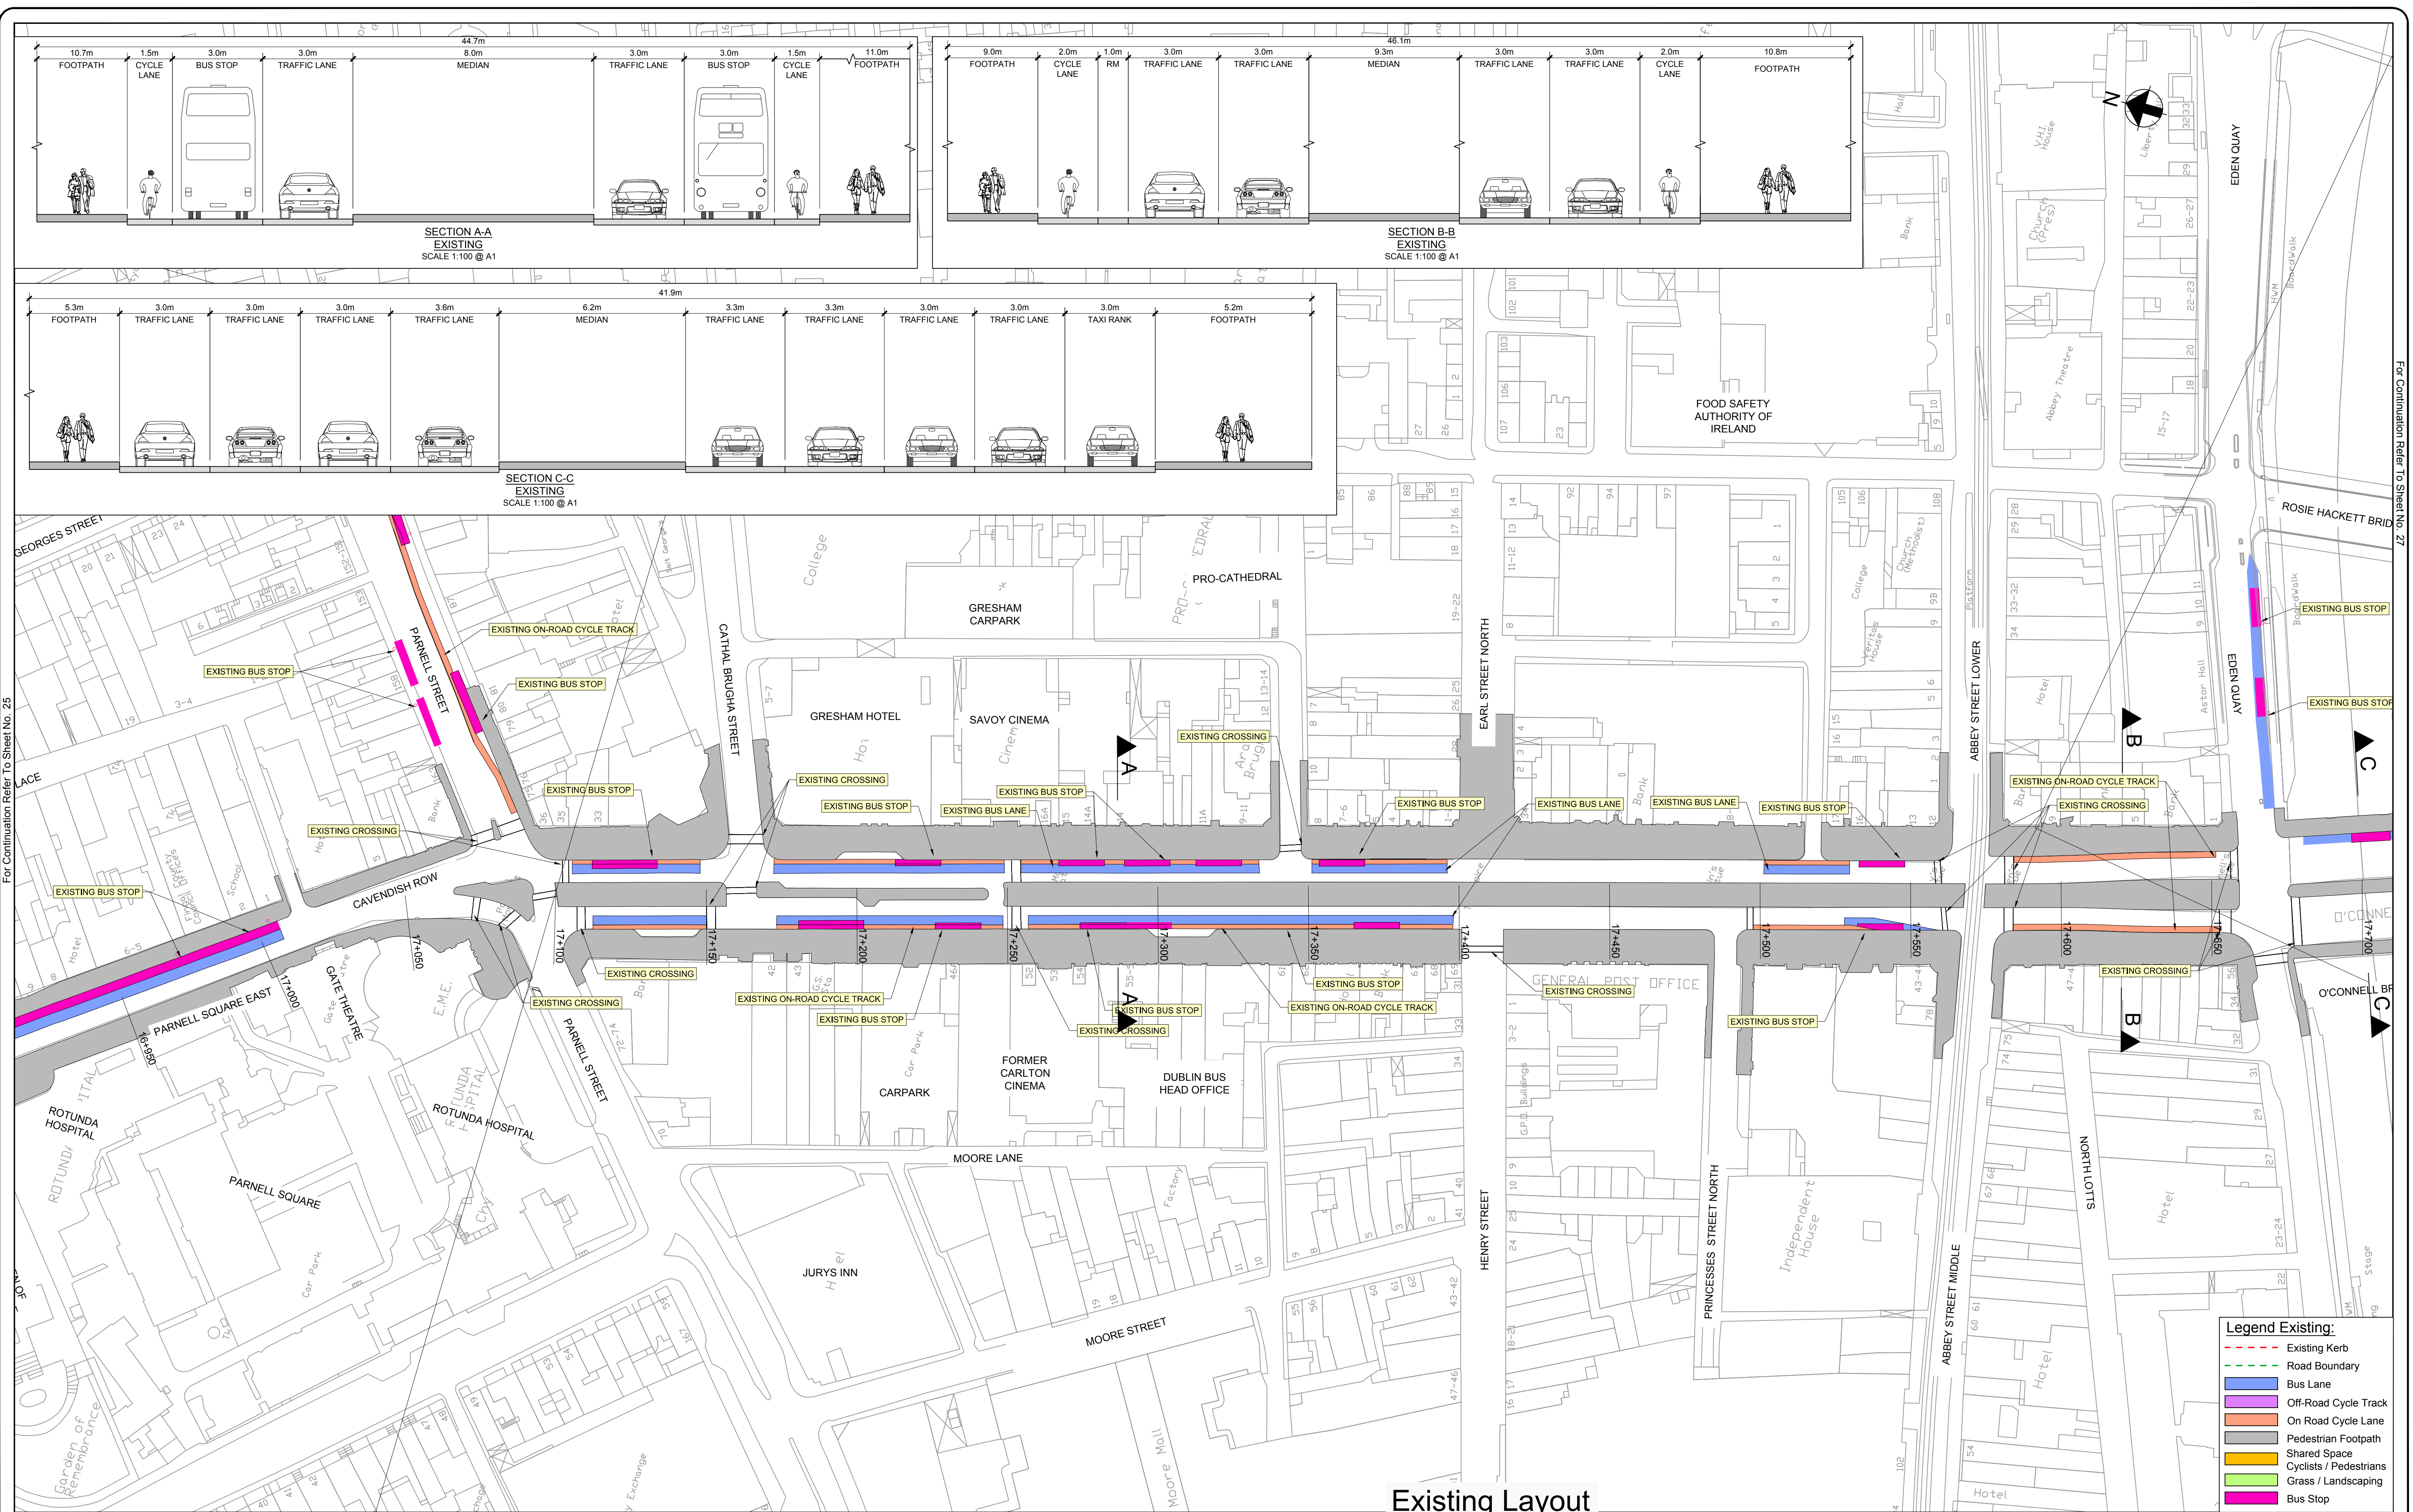

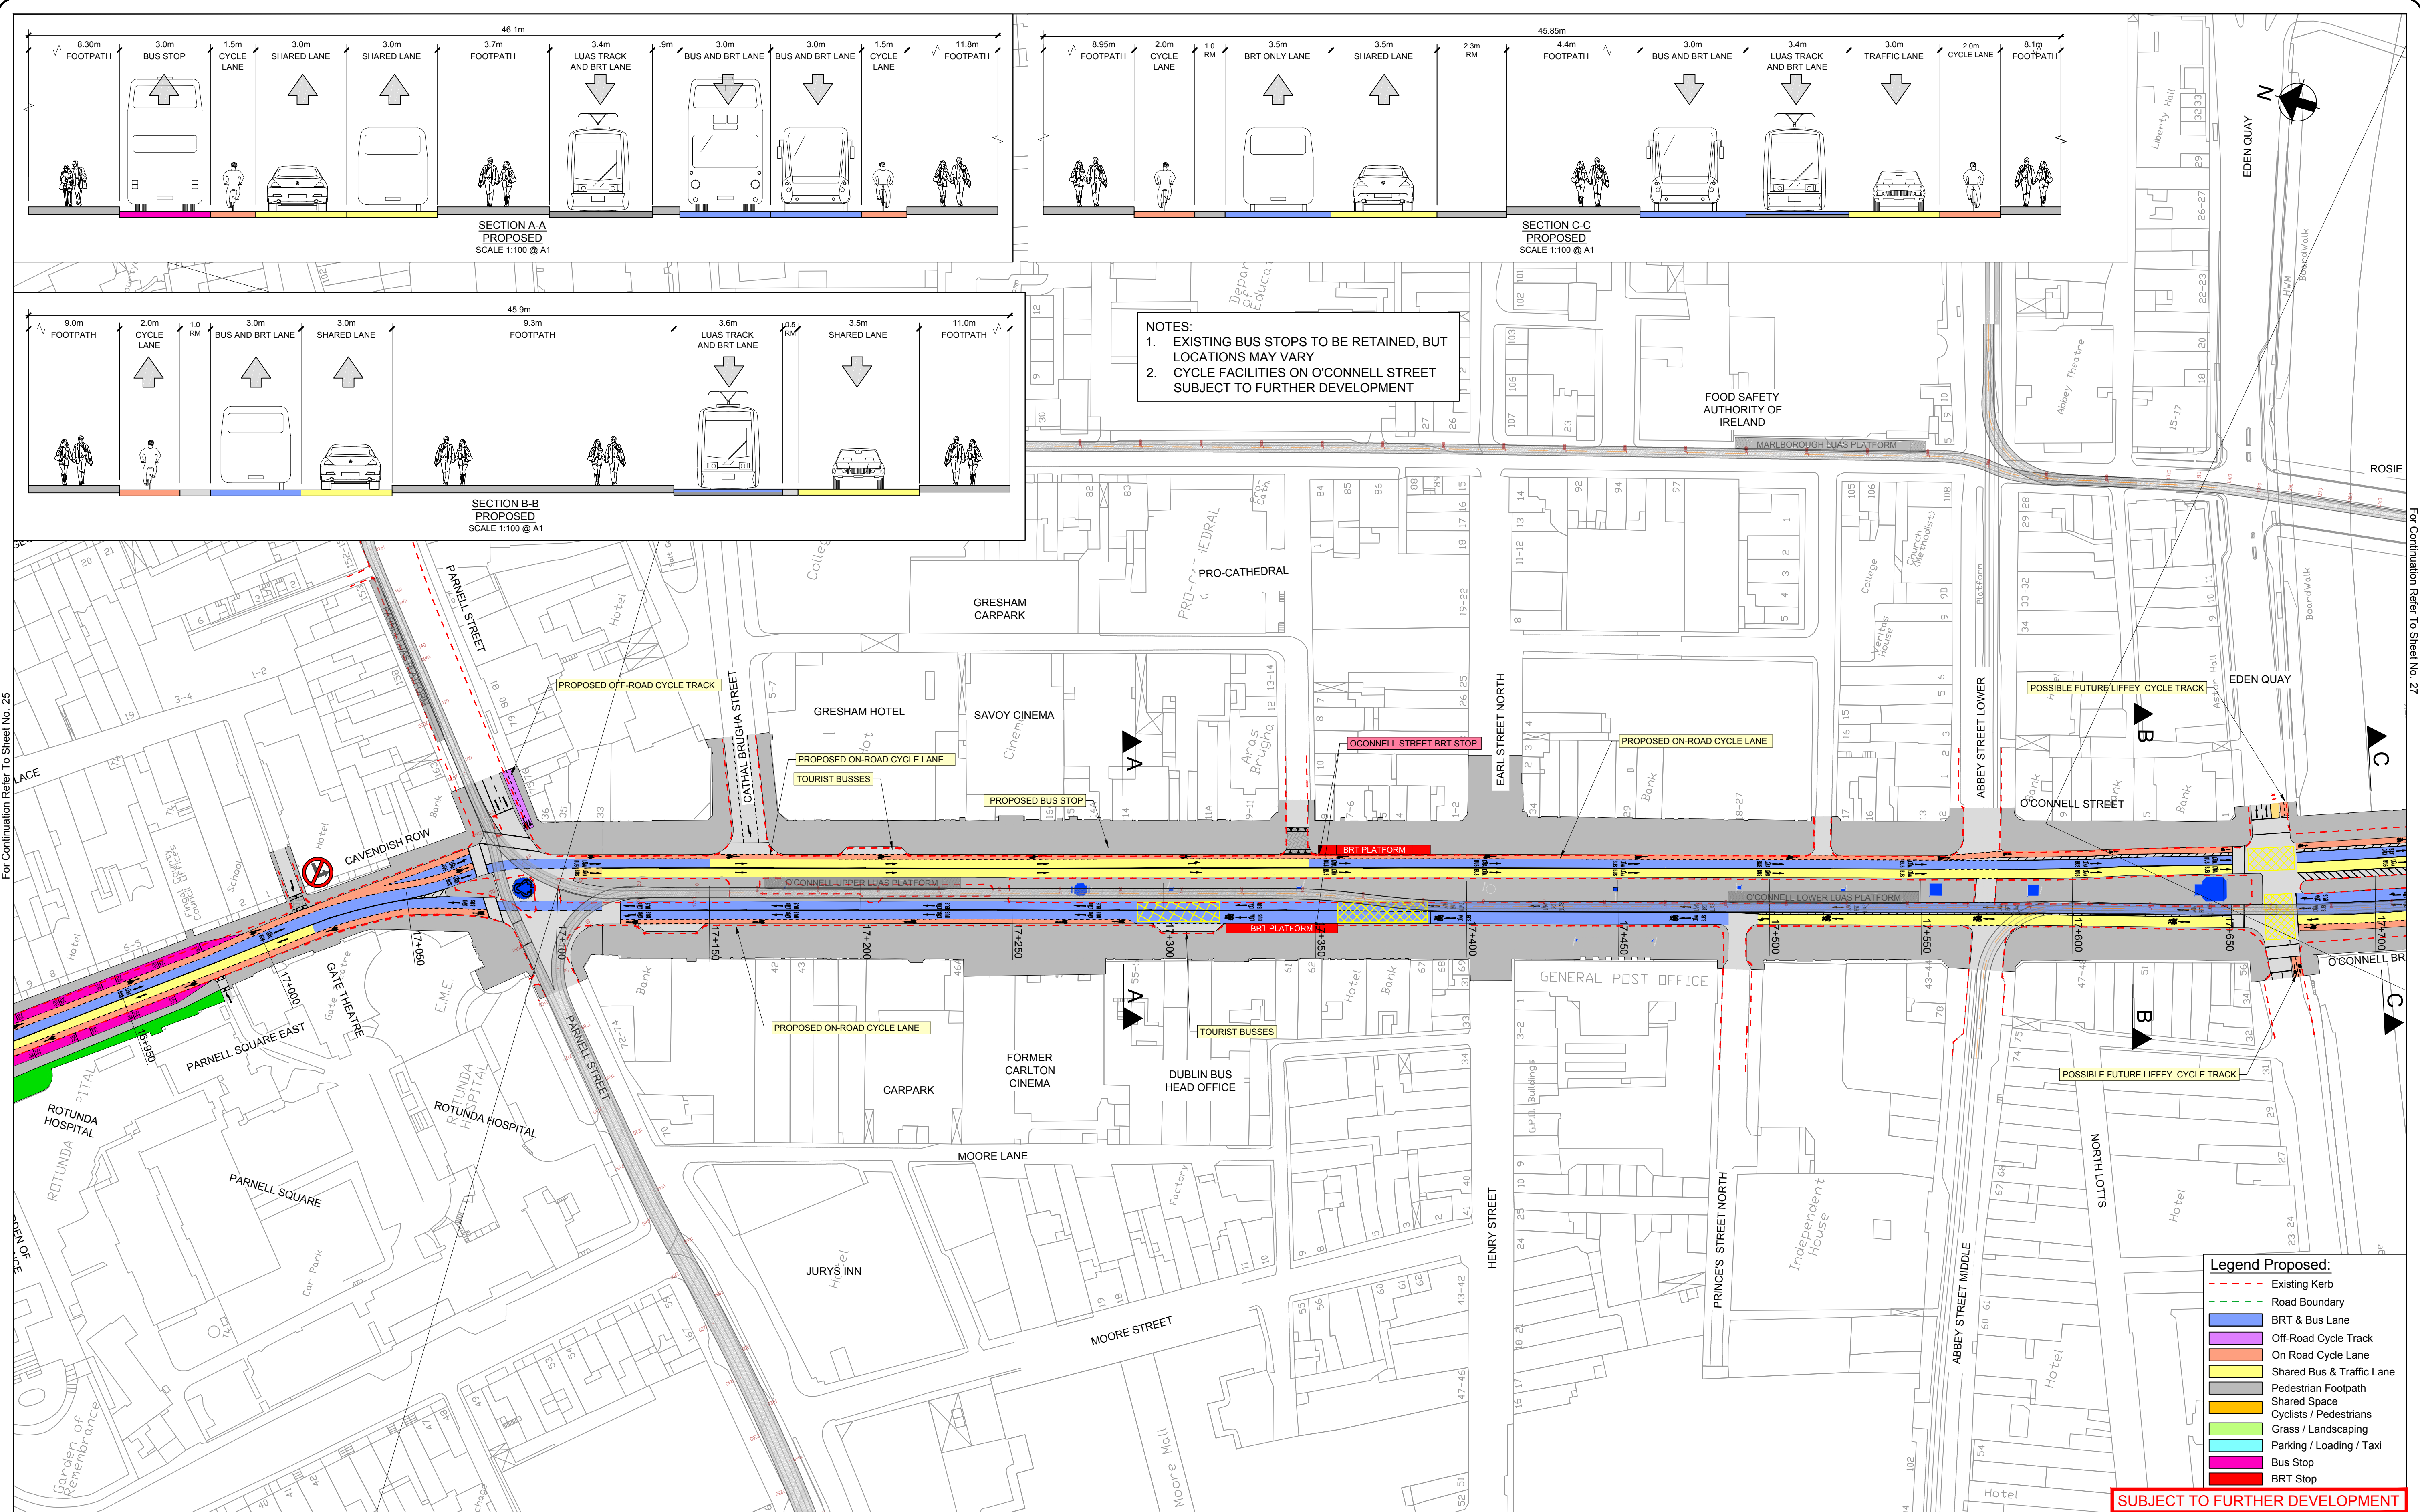

For Continuation Refer To Sheet No. 25

For Continuation Refer To Sheet No. 27

NOTES:
1. EXISTING BUS STOPS TO BE RETAINED, BUT LOCATIONS MAY VARY
2. CYCLE FACILITIES ON O'CONNELL STREET SUBJECT TO FURTHER DEVELOPMENT

- Legend Proposed:**
- Existing Kerb
 - Road Boundary
 - BRT & Bus Lane
 - Off-Road Cycle Track
 - On Road Cycle Lane
 - Shared Bus & Traffic Lane
 - Pedestrian Footpath
 - Shared Space
 - Cyclists / Pedestrians
 - Grass / Landscaping
 - Parking / Loading / Taxi
 - Bus Stop
 - BRT Stop

SUBJECT TO FURTHER DEVELOPMENT

Key Plan

P1 No.	Revision	Date	OF	EOC	SMG
	PUBLIC CONSULTATION	OCT 2014			
	Revision	Date	By	Chkd	App'd
	Stage	Date			
	PRELIMINARY	OCT 2014			
	APPROVAL				
	TENDER				
	CONSTRUCTION				

50 Ringsend Road
Dublin 4
Tel +353(0)1 233 4455
Fax +353(0)1 668 3169
www.arup.com

Roughan & O'Donovan
Arena House, Arena Road,
Sandyford, Dublin 18.
Tel +353(0)1 294 0800
www.rod.ie


Ground Floor, Grand Canal House
Upper Grand Canal Street
Dublin 4
Tel +353(0)1 238 3100
www.aecom.com

Project Title
SWORDS / AIRPORT TO CITY CENTRE BRT

Drawing Title
PROPOSED SCHEME - GENERAL ARRANGEMENT
SHEET 26 OF 29

Drawn: OF	Designed: EOC	Approved: SMG	Date: OCT 2014
Job No: 14.130 / 225244-10	Drawing No: BRT-0126	Status: CONSULTATION	Rev: P1
Scale (A1): 1:1000			

DO NOT SCALE USE FIGURED DIMENSIONS ONLY

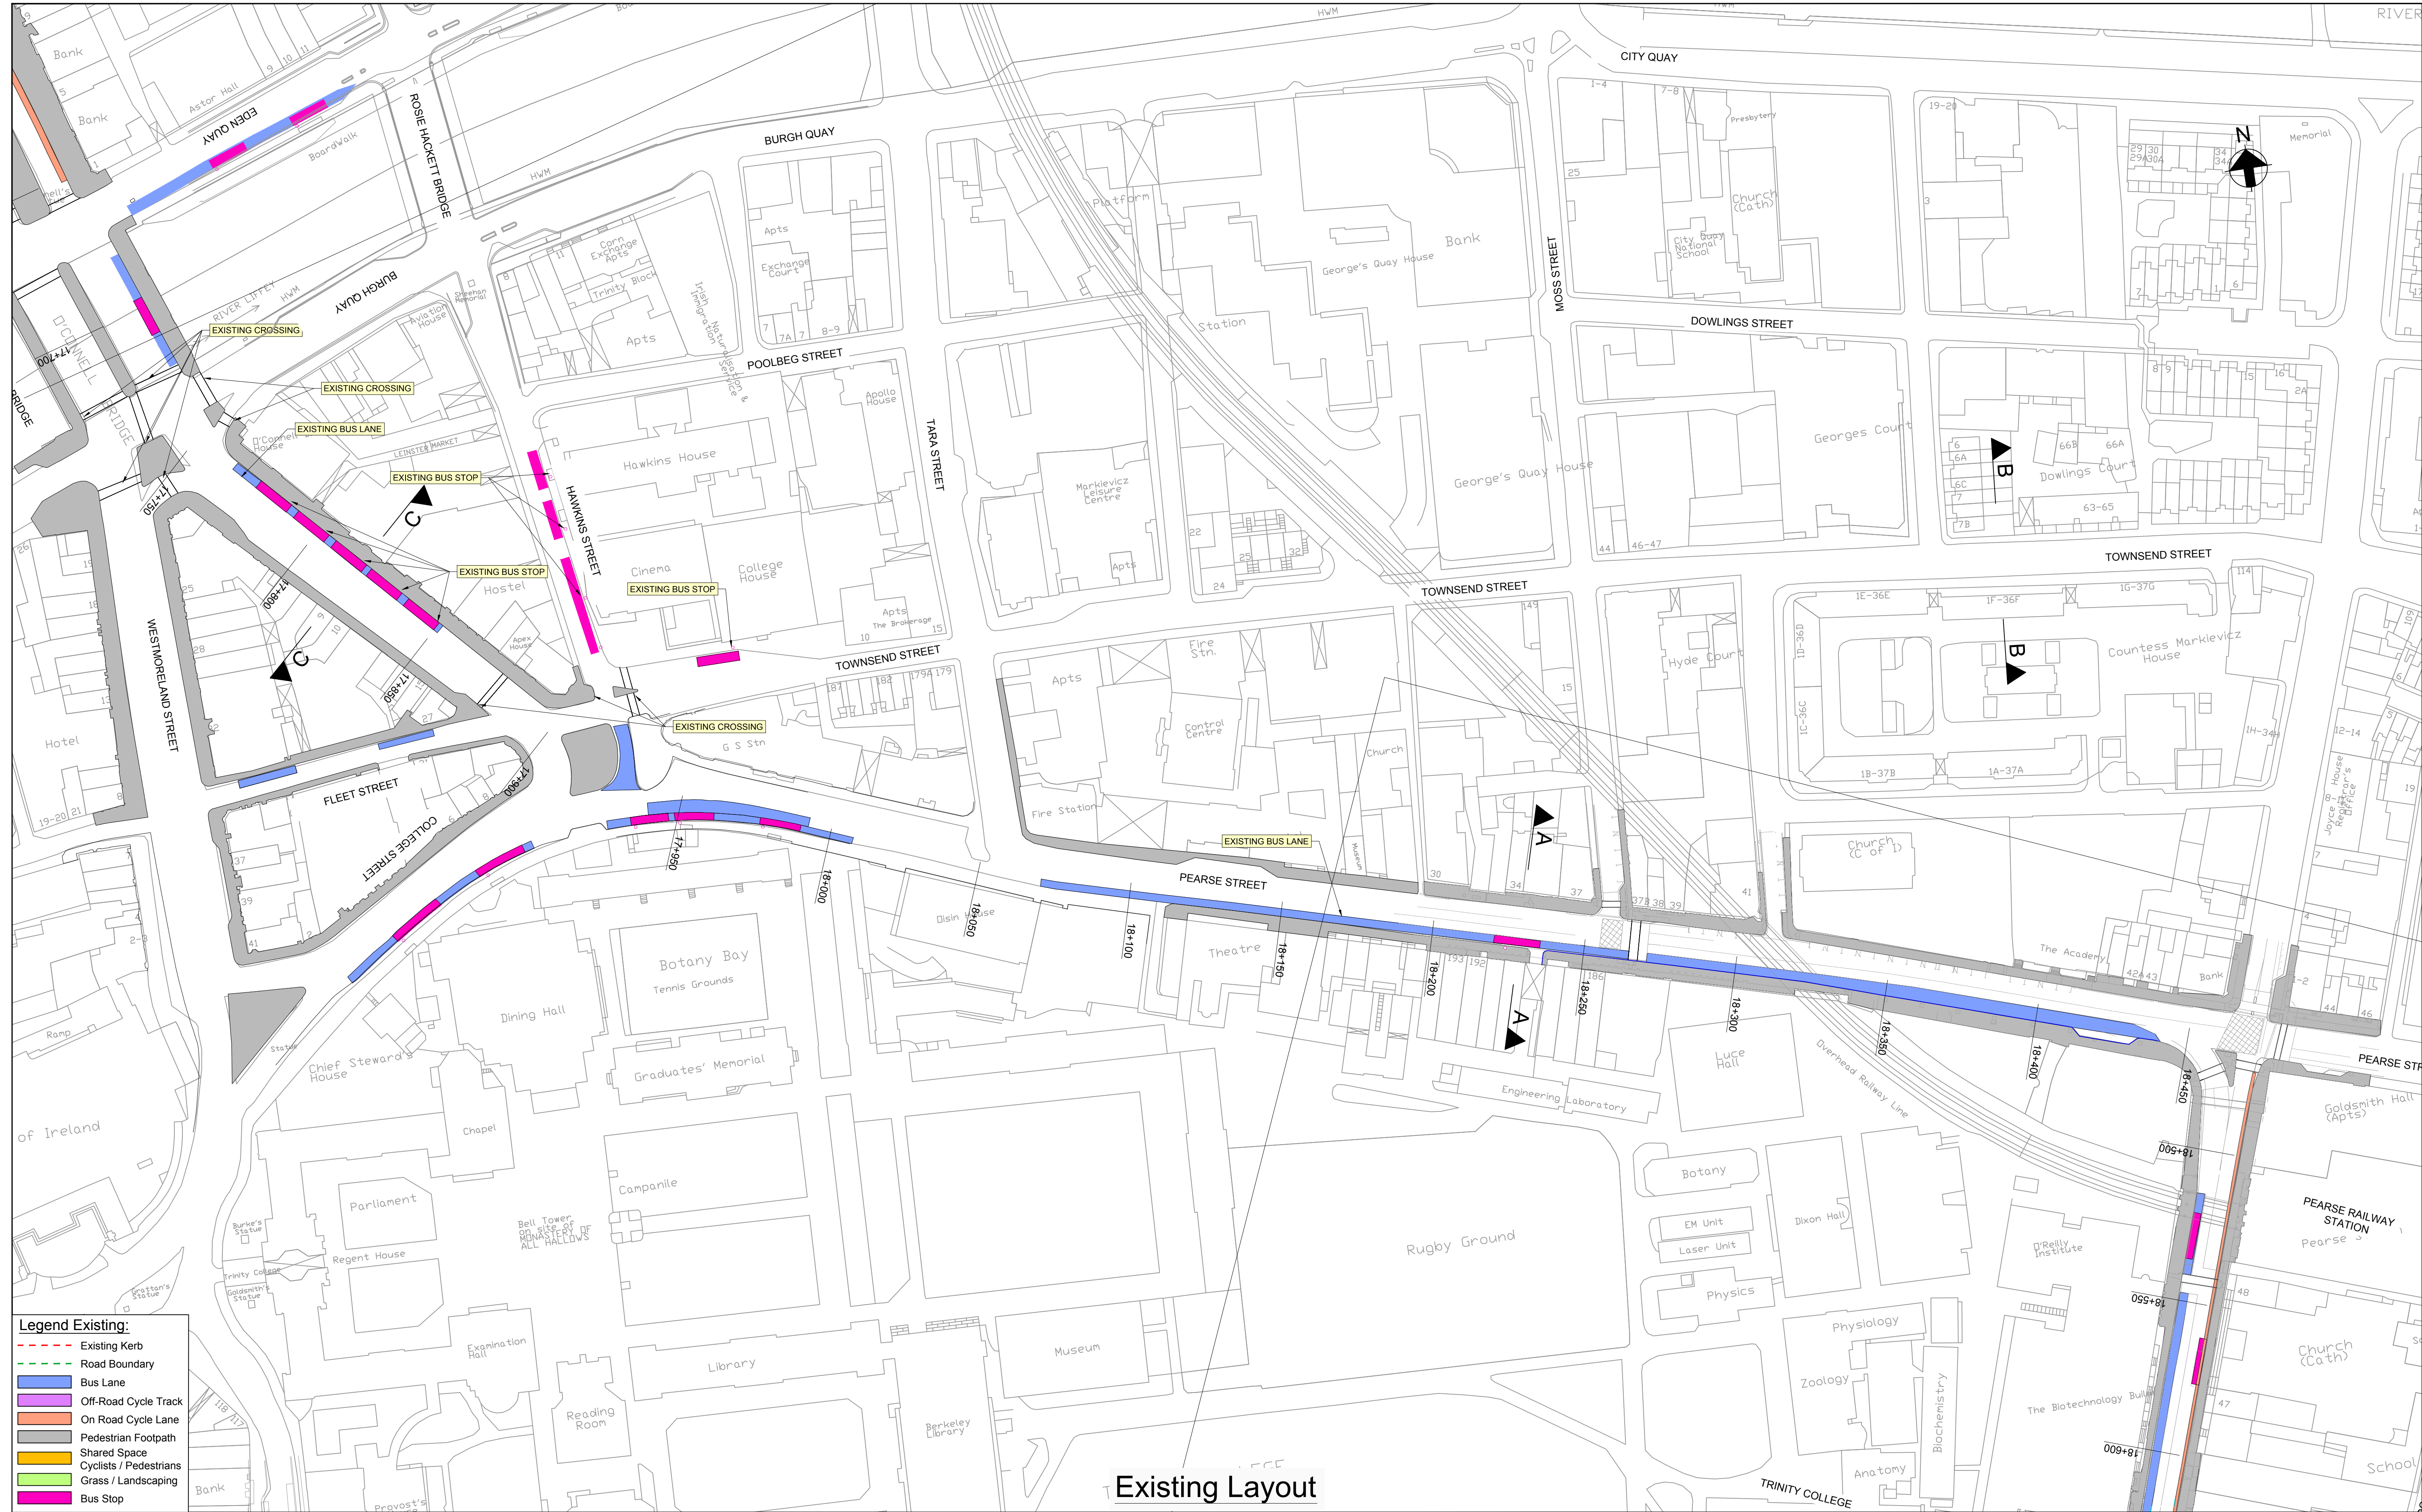


Existing Layout

- Legend Existing:**
- Existing Kerb
 - Road Boundary
 - Bus Lane
 - Off-Road Cycle Track
 - On Road Cycle Lane
 - Pedestrian Footpath
 - Shared Space
 - Cyclists / Pedestrians
 - Grass / Landscaping
 - Bus Stop

Swiftway
Bus Rapid Transit

Údarás Náisiúnta Iompair
National Transport Authority

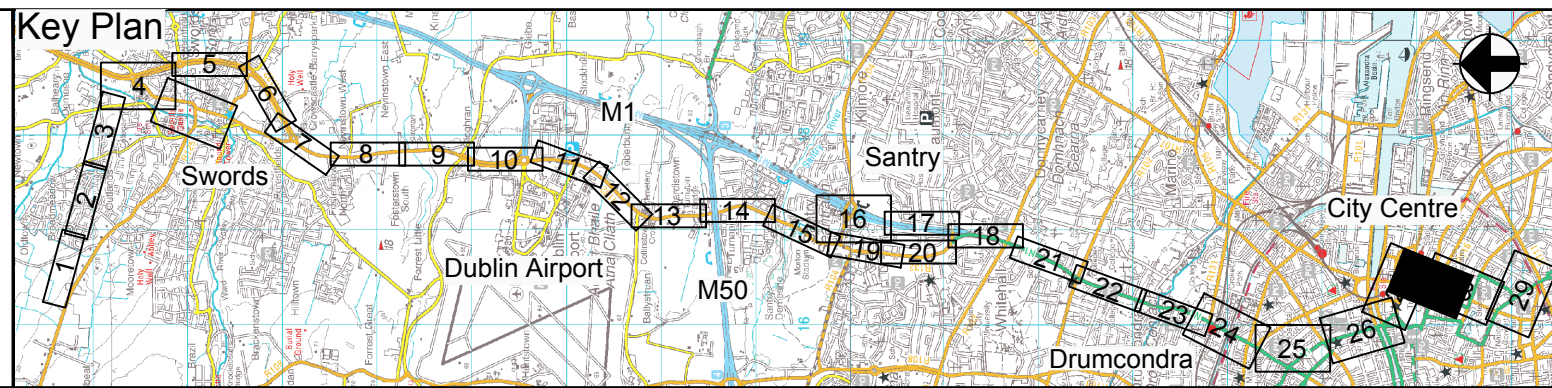

P1	PUBLIC CONSULTATION	OCT 2014	OF	EOC	SMG
No.	Revision	Date	By	Chkd	App'd
	Stage				
	PRELIMINARY				
	APPROVAL				
	TENDER				
	CONSTRUCTION				

ARUP **ROD** **AECOM**


50 Ringsend Road
Dublin 4
Tel +353(0)1 233 4455
Fax +353(0)1 668 3169
www.arup.com

Roughan & O'Donovan
Arena House, Arena Road,
Sandyford, Dublin 18.
Tel +353(0)1 294 0800
www.rod.ie


Ground Floor, Grand Canal House
Upper Grand Canal Street
Dublin 4
Tel +353(0)1 238 3100
www.aecom.com

Project Title	SWORDS / AIRPORT TO CITY CENTRE BRT			
Drawing Title	PROPOSED SCHEME - GENERAL ARRANGEMENT SHEET 27 OF 29			
Drawn: OF	Designed: EOC	Approved: SMG	Date: OCT 2014	
Job No: 14.130 / 225244-10	Drawing No: BRT-0127A	Status: CONSULTATION	Rev: P1	
Scale (A1): 1:1000				

DO NOT SCALE USE FIGURED DIMENSIONS ONLY

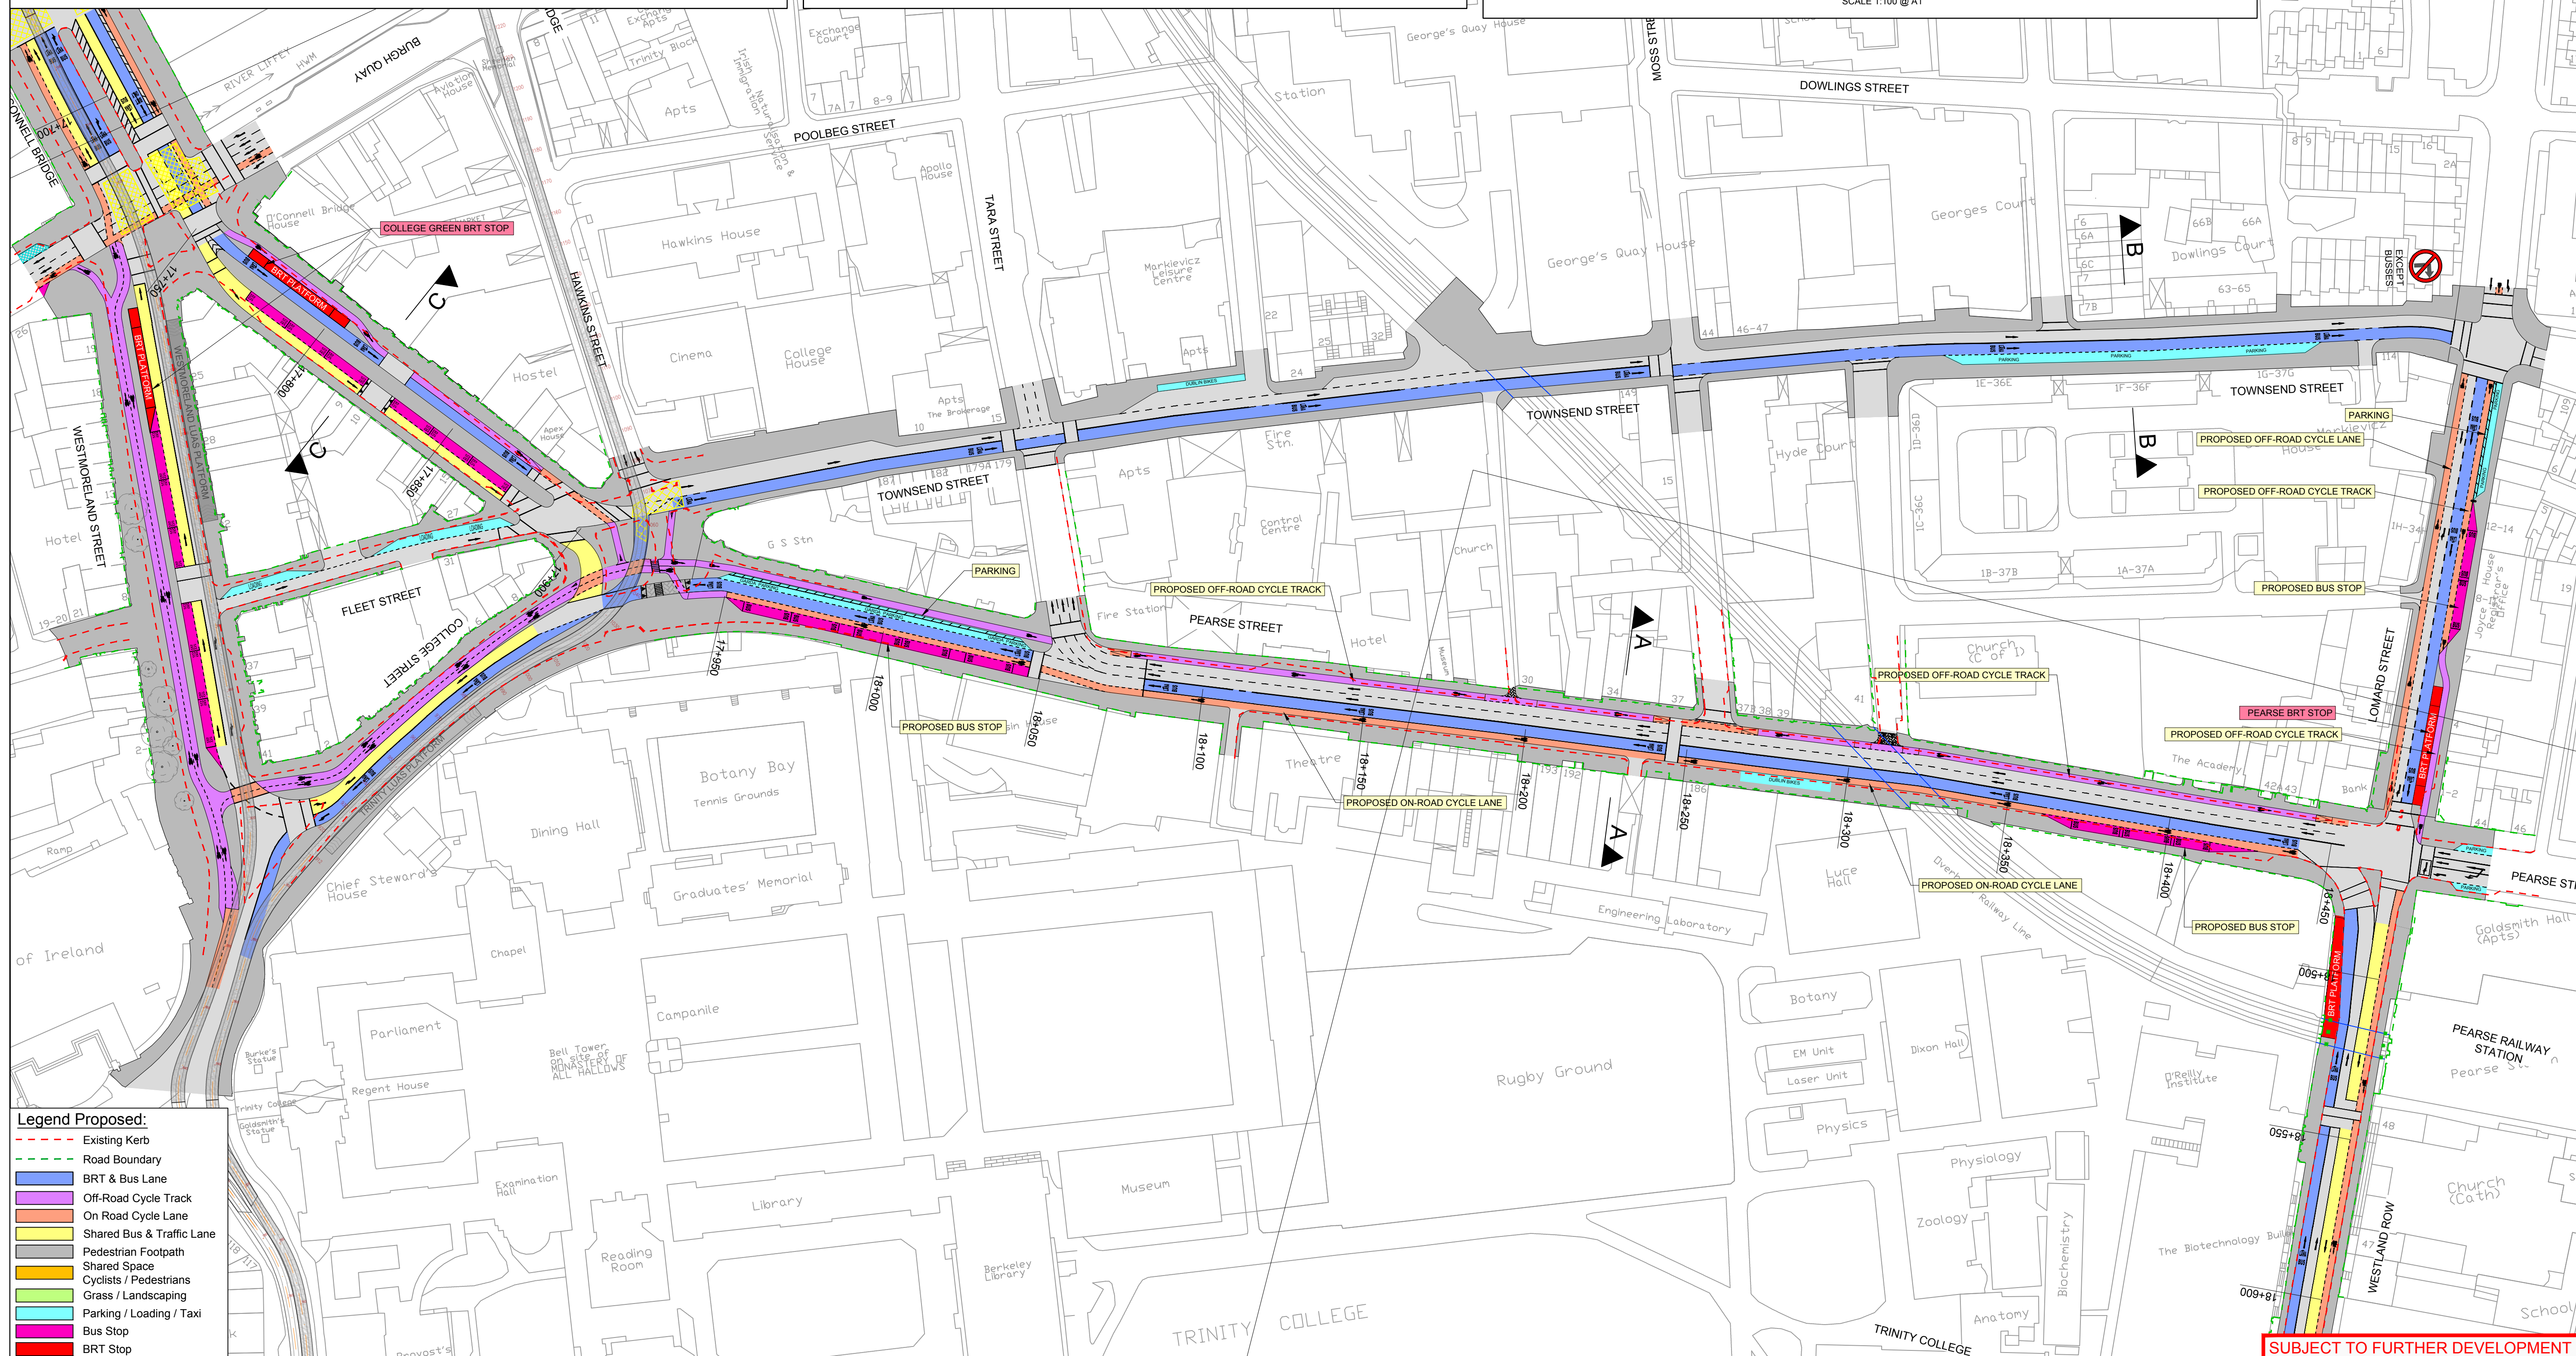

SUBJECT TO FURTHER DEVELOPMENT

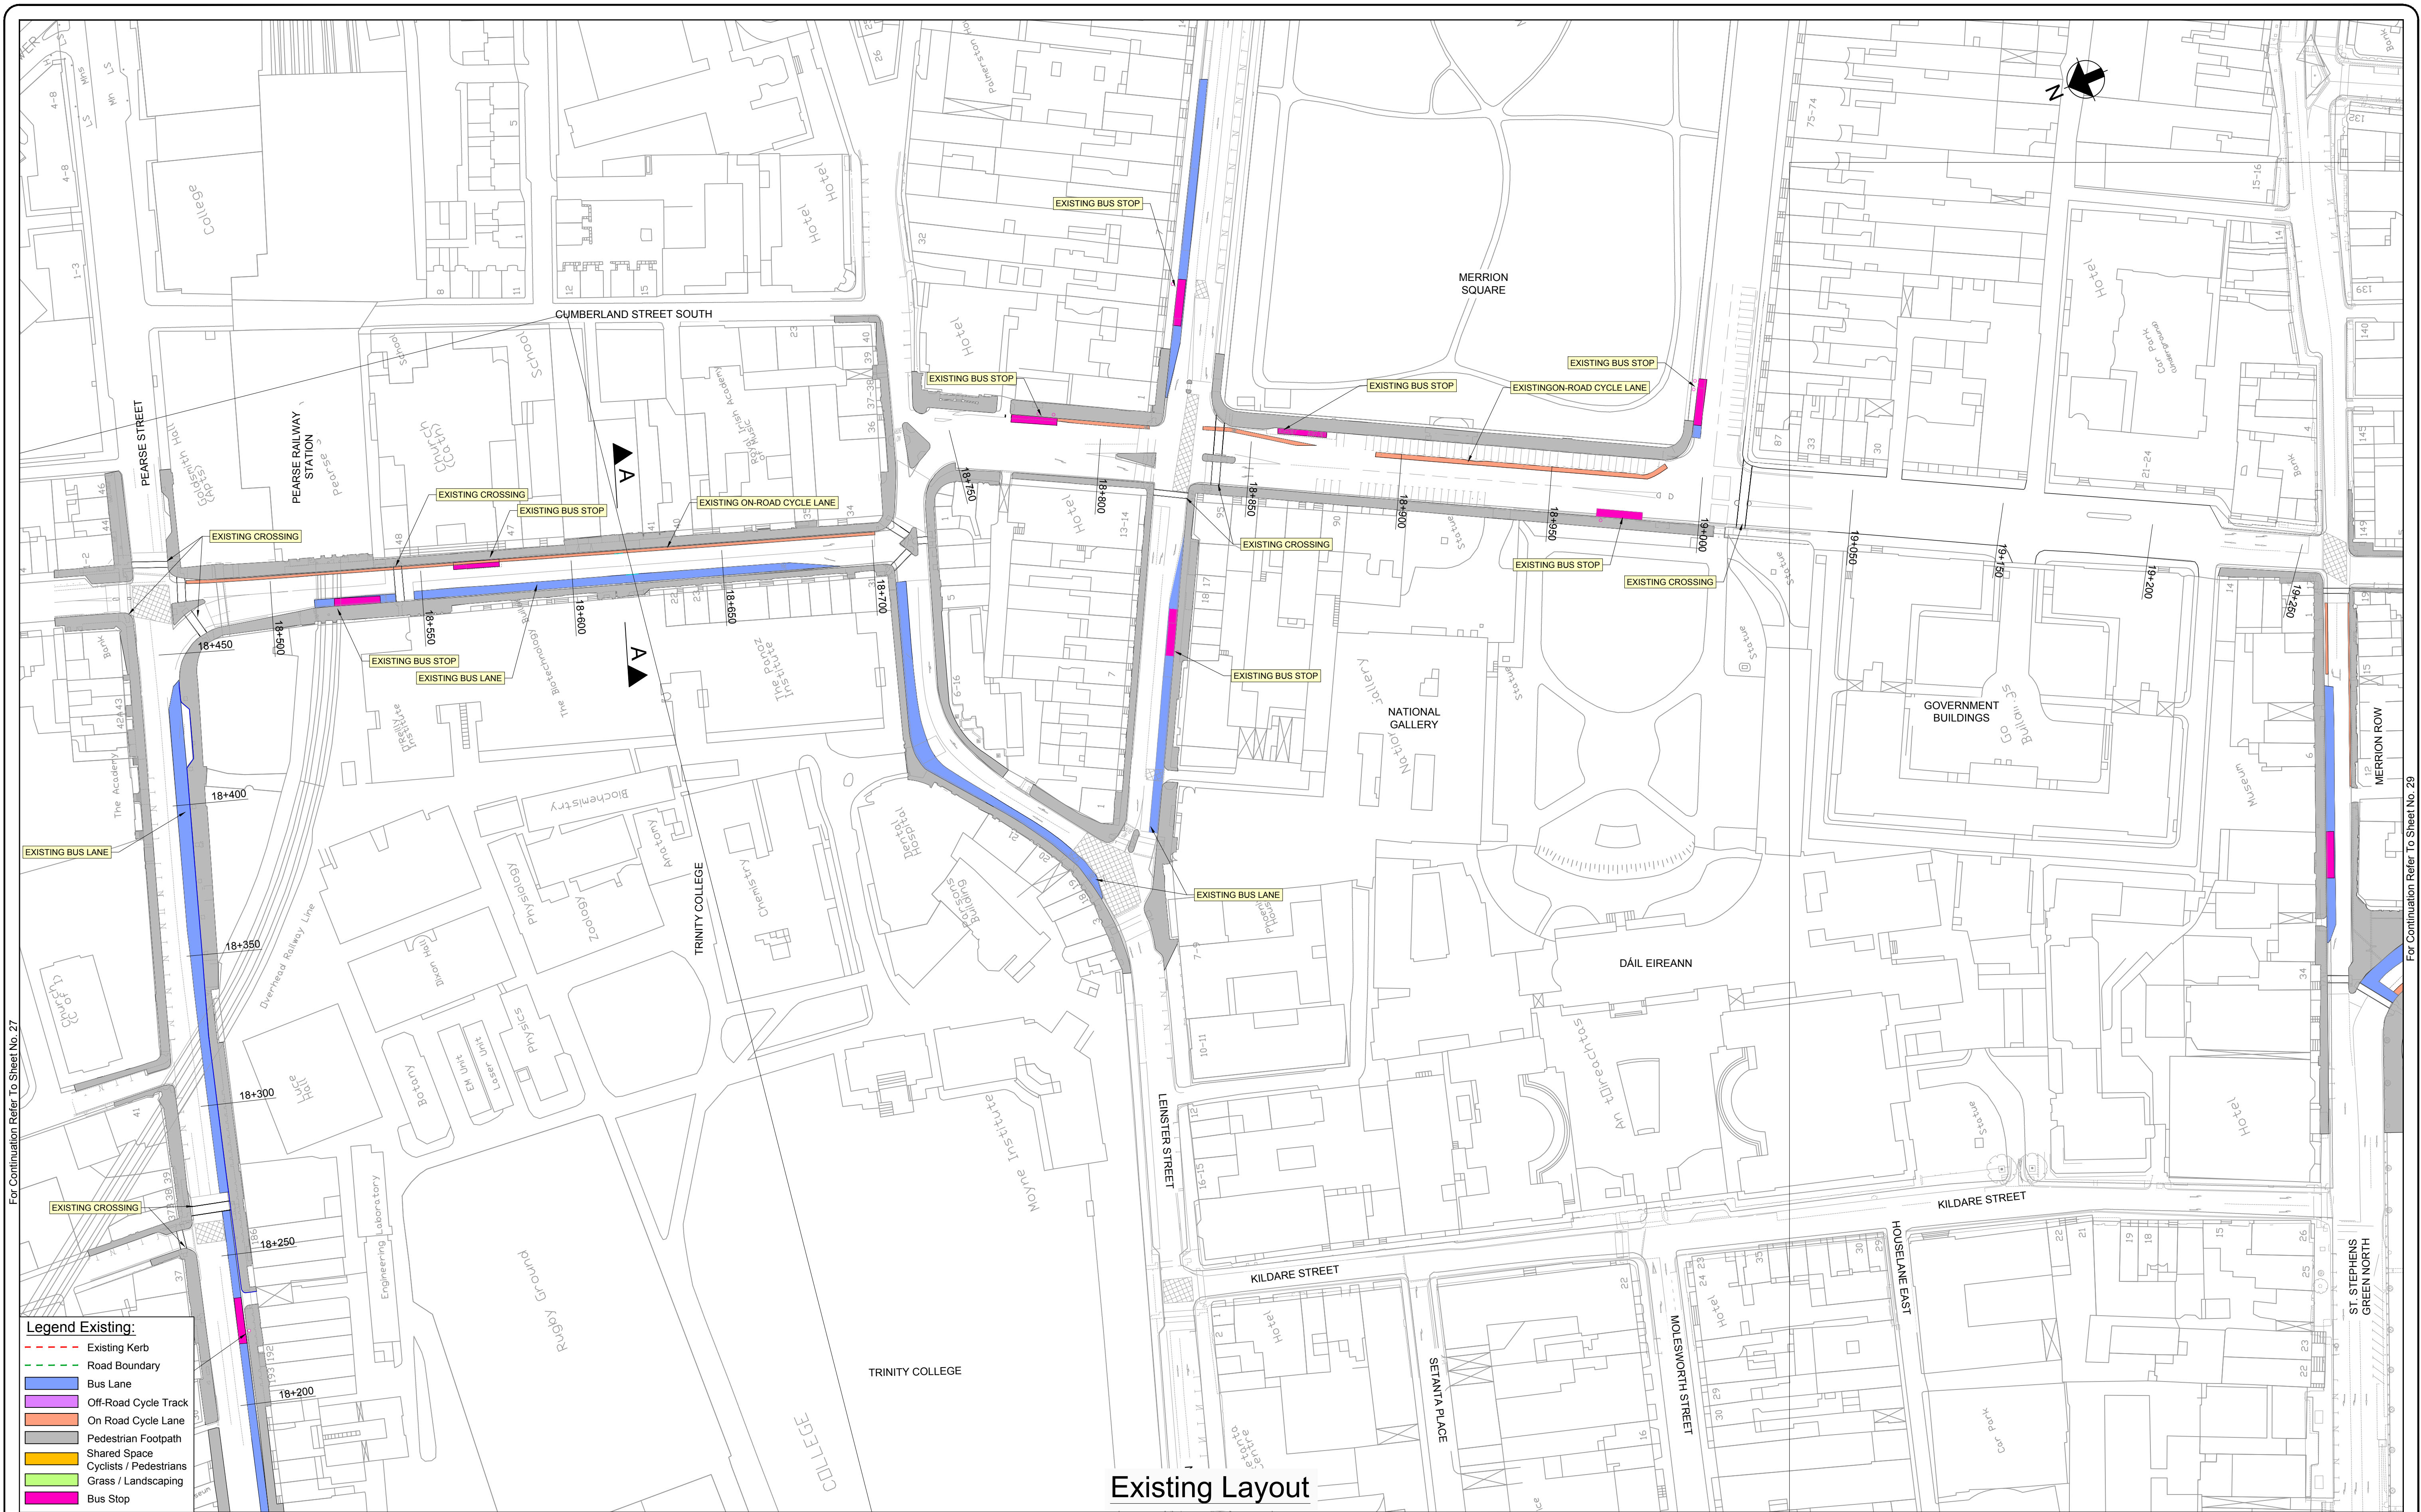


For Continuation Refer To Sheet No. 27

For Continuation Refer To Sheet No. 29

Legend Existing:

- Existing Kerb
- Road Boundary
- Bus Lane
- Off-Road Cycle Track
- On Road Cycle Lane
- Pedestrian Footpath
- Shared Space
- Cyclists / Pedestrians
- Grass / Landscaping
- Bus Stop

Existing Layout

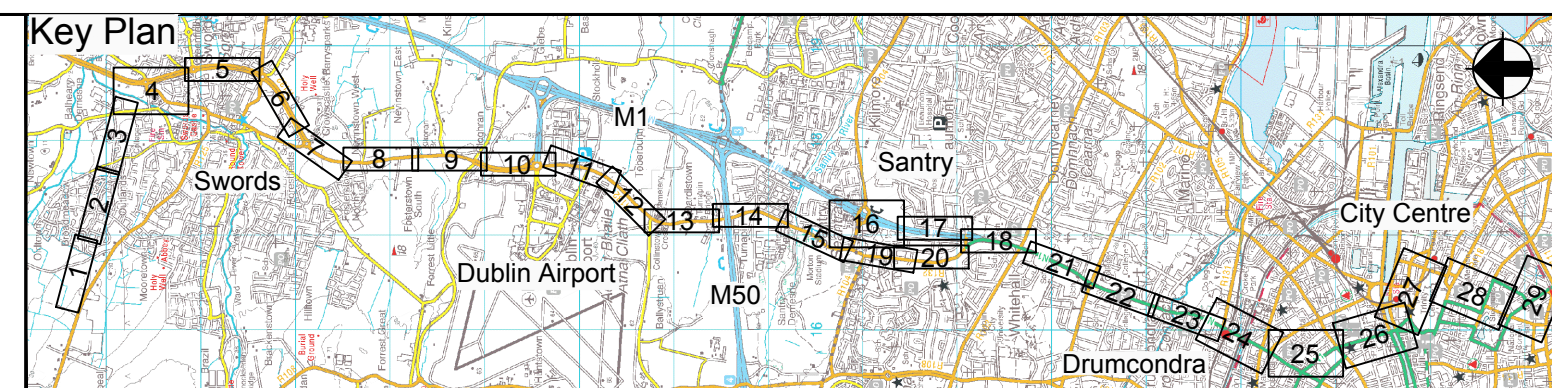

P1	PUBLIC CONSULTATION	OCT 2014	OF	EOC	SMG
No.	Revision	Date	By	Chkd	App'd
	Stage		Date		
	PRELIMINARY		OCT 2014		SMG
	APPROVAL				
	TENDER				
	CONSTRUCTION				




50 Ringsend Road
Dublin 4
Tel +353(0)1 233 4455
Fax +353(0)1 668 3169
www.arup.com

Roughan & O'Donovan
Arena House, Arena Road,
Sandyford, Dublin 18.
Tel +353(0)1 294 0800
www.rod.ie

Ground Floor, Grand Canal House
Upper Grand Canal Street
Dublin 4
Tel +353(0)1 238 3100
www.aecom.com

Project Title				SWORDS / AIRPORT TO CITY CENTRE BRT			
Drawing Title				PROPOSED SCHEME - GENERAL ARRANGEMENT SHEET 28 OF 29			
Drawn:	OF	Designed:	EOC	Approved:	SMG	Date:	OCT 2014
Job No:	14.130 / 225244-10	Drawing No:		Status:	CONSULTATION	Rev:	P1
Scale (A1):	1:1000	BRT-0128A					

DO NOT SCALE USE FIGURED DIMENSIONS ONLY

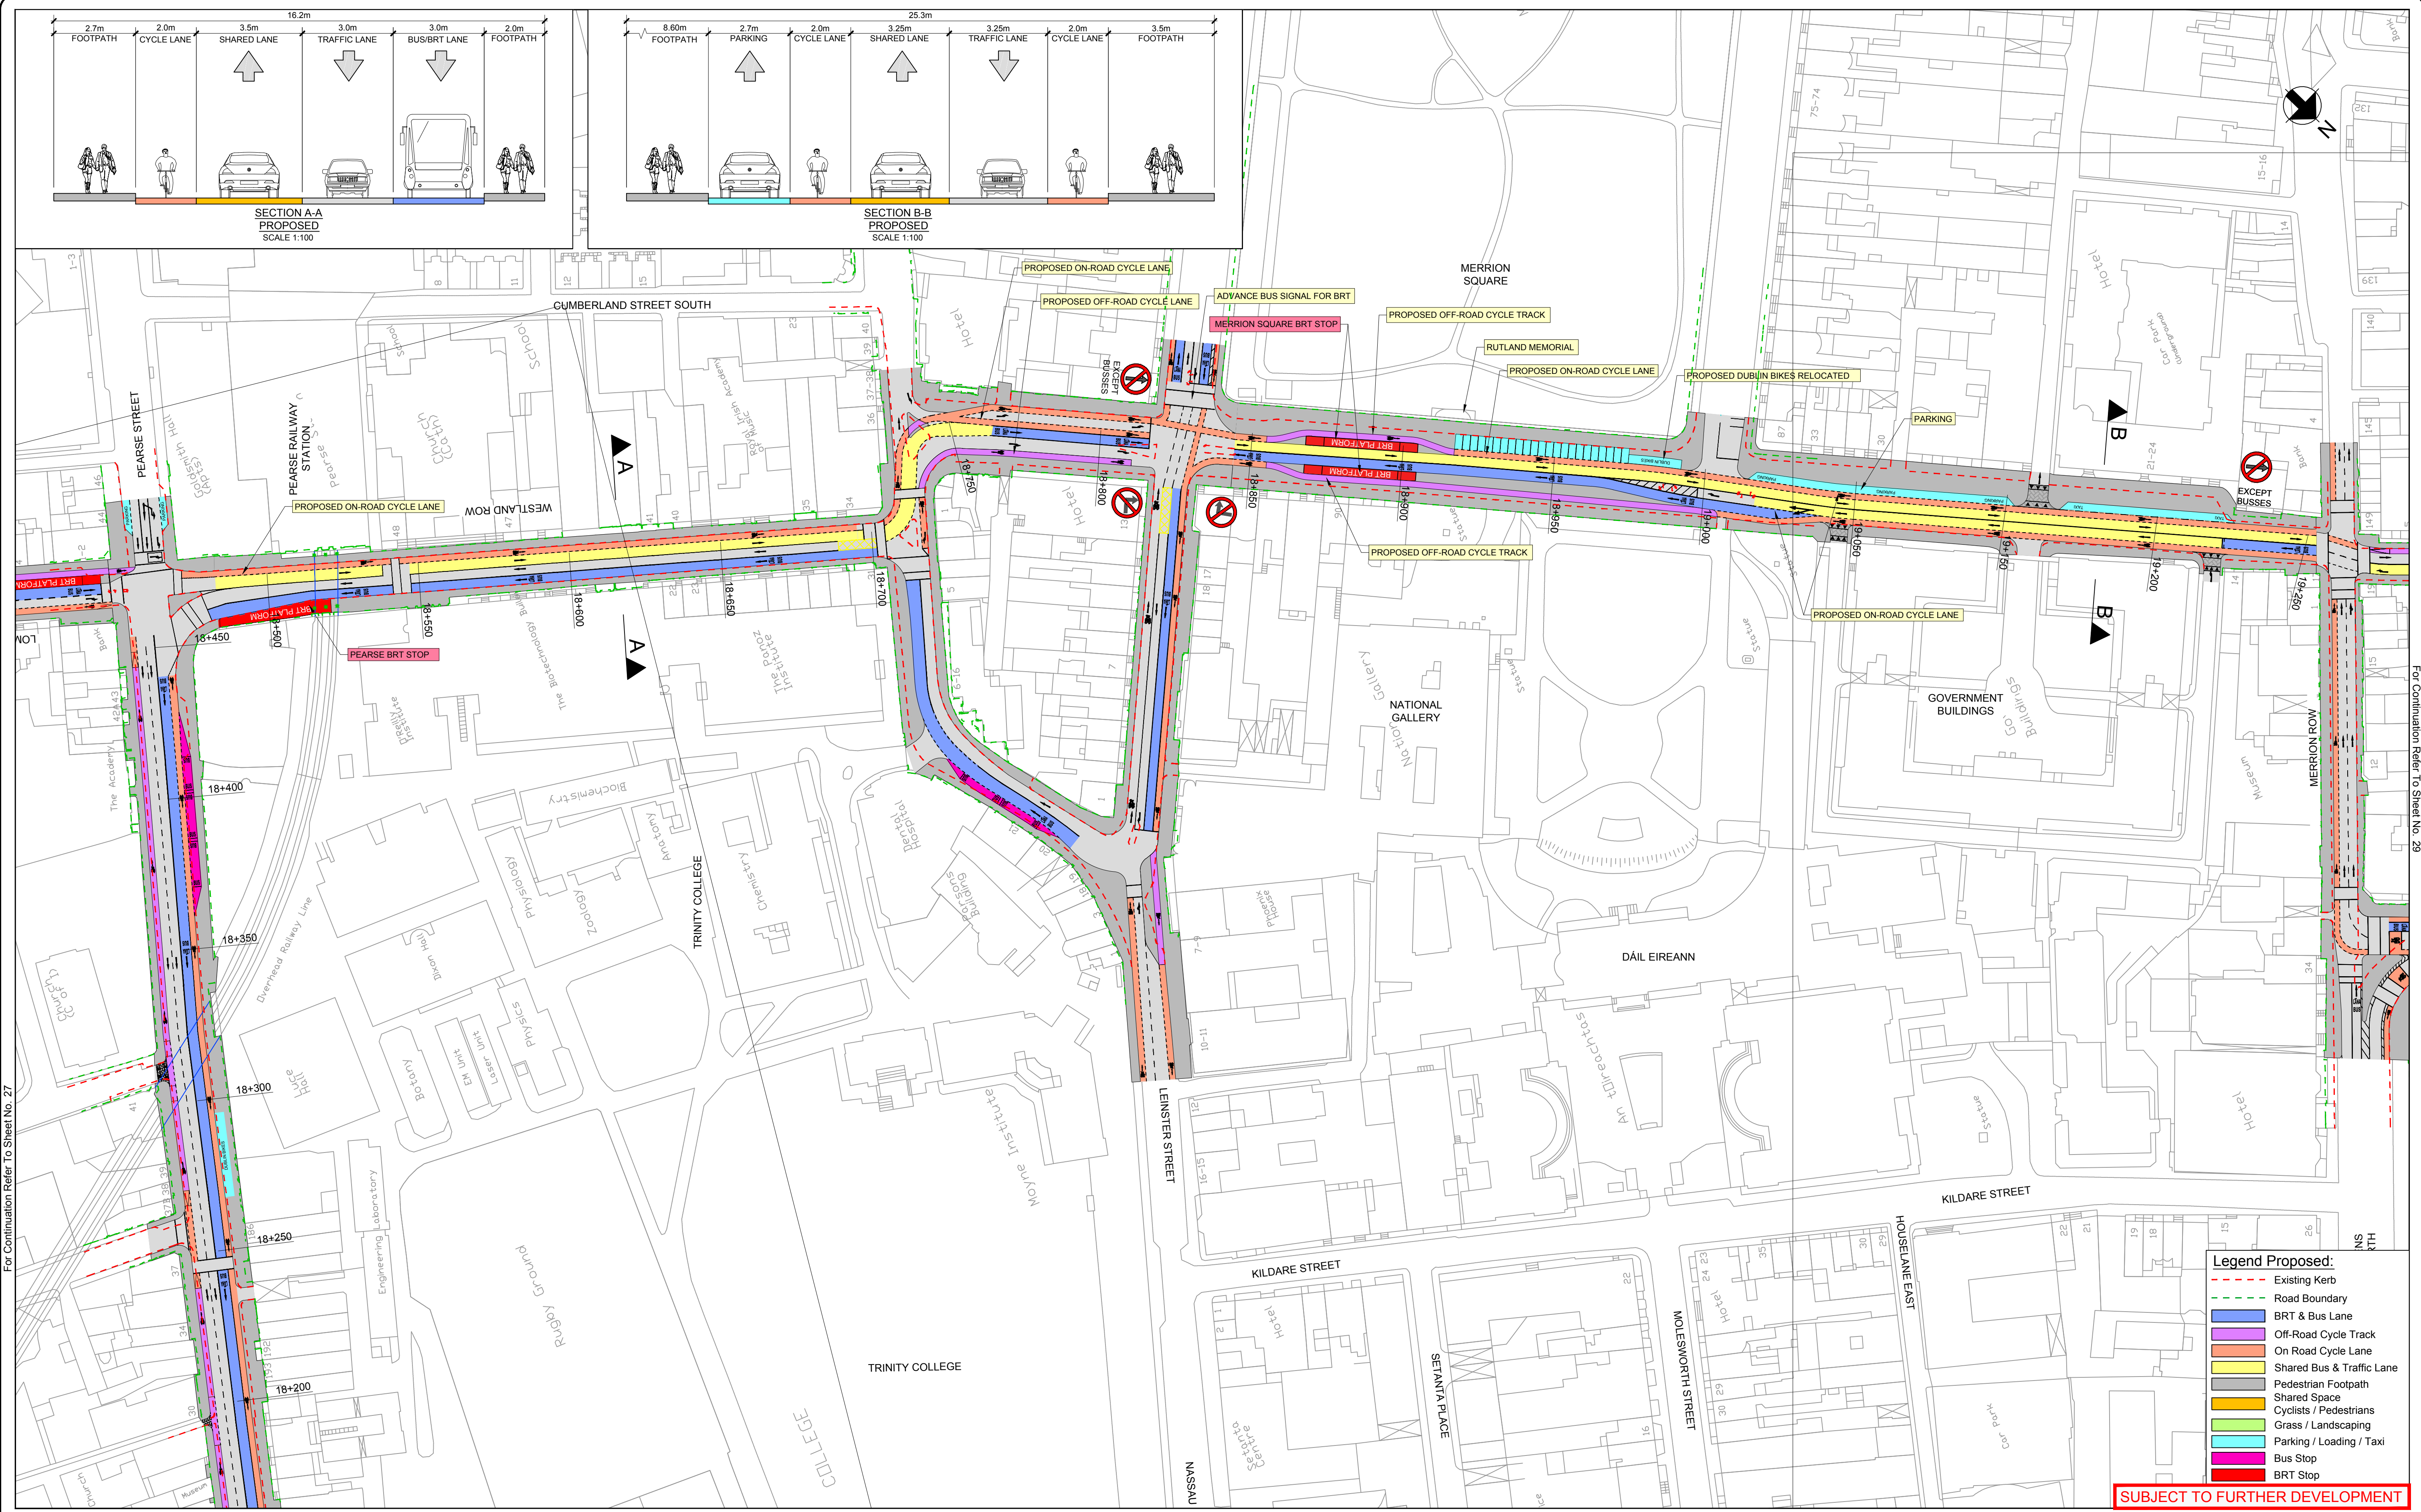

For Continuation Refer To Sheet No. 27

For Continuation Refer To Sheet No. 29

- Legend Proposed:**
- Existing Kerb
 - Road Boundary
 - BRT & Bus Lane
 - Off-Road Cycle Track
 - On Road Cycle Lane
 - Shared Bus & Traffic Lane
 - Pedestrian Footpath
 - Shared Space
 - Cyclists / Pedestrians
 - Grass / Landscaping
 - Parking / Loading / Taxi
 - Bus Stop
 - BRT Stop

SUBJECT TO FURTHER DEVELOPMENT

Key Plan

No.	Revision	Date	By	Chk'd	App'd
P1	PUBLIC CONSULTATION	OCT 2014	OF	EOC	SMG
No.	Revision	Date	By	Chk'd	App'd
	Stage				
		OCT 2014			SMG

PRELIMINARY
APPROVAL
TENDER
CONSTRUCTION

50 Ringsend Road
Dublin 4
Tel +353(0)1 233 4455
Fax +353(0)1 668 3169
www.arup.com

Roughan & O'Donovan
Arena House, Arena Road,
Sandyford, Dublin 18.
Tel +353(0)1 294 0800
www.rod.ie



Ground Floor, Grand Canal House
Upper Grand Canal Street
Dublin 4
Tel +353(0)1 238 3100
www.aecom.com



Project Title: SWORDS / AIRPORT TO CITY CENTRE BRT



Drawing Title: PROPOSED SCHEME - GENERAL ARRANGEMENT SHEET 28 OF 29

Drawn:	OF	Designed:	EOC	Approved:	SMG	Date:	OCT 2014
Job No:	14.130 / 225244-10	Drawing No:	BRT-0128	Status:	CONSULTATION	Rev:	P1
Scale (A1):	1:1000						

DO NOT SCALE USE FIGURED DIMENSIONS ONLY

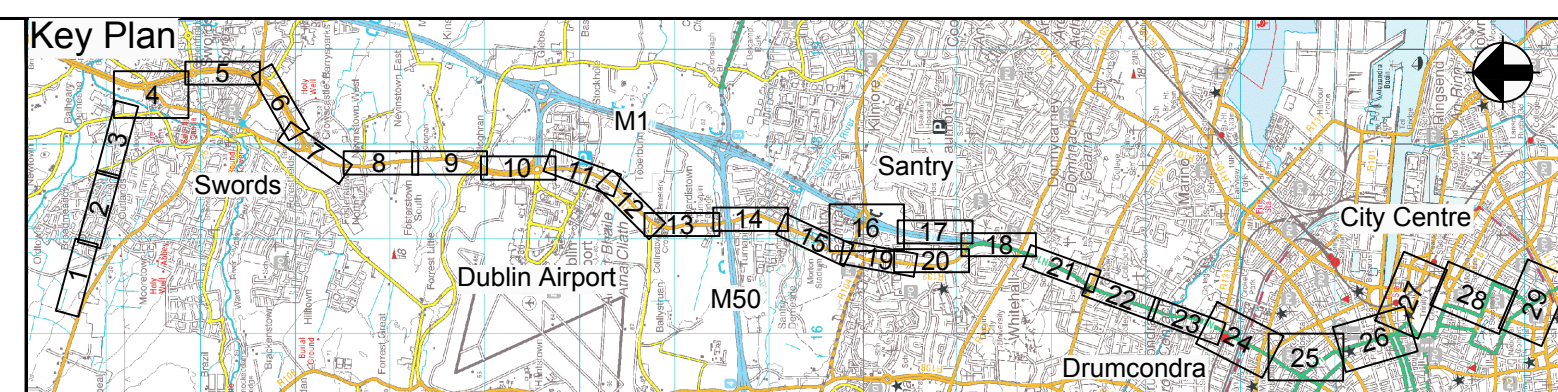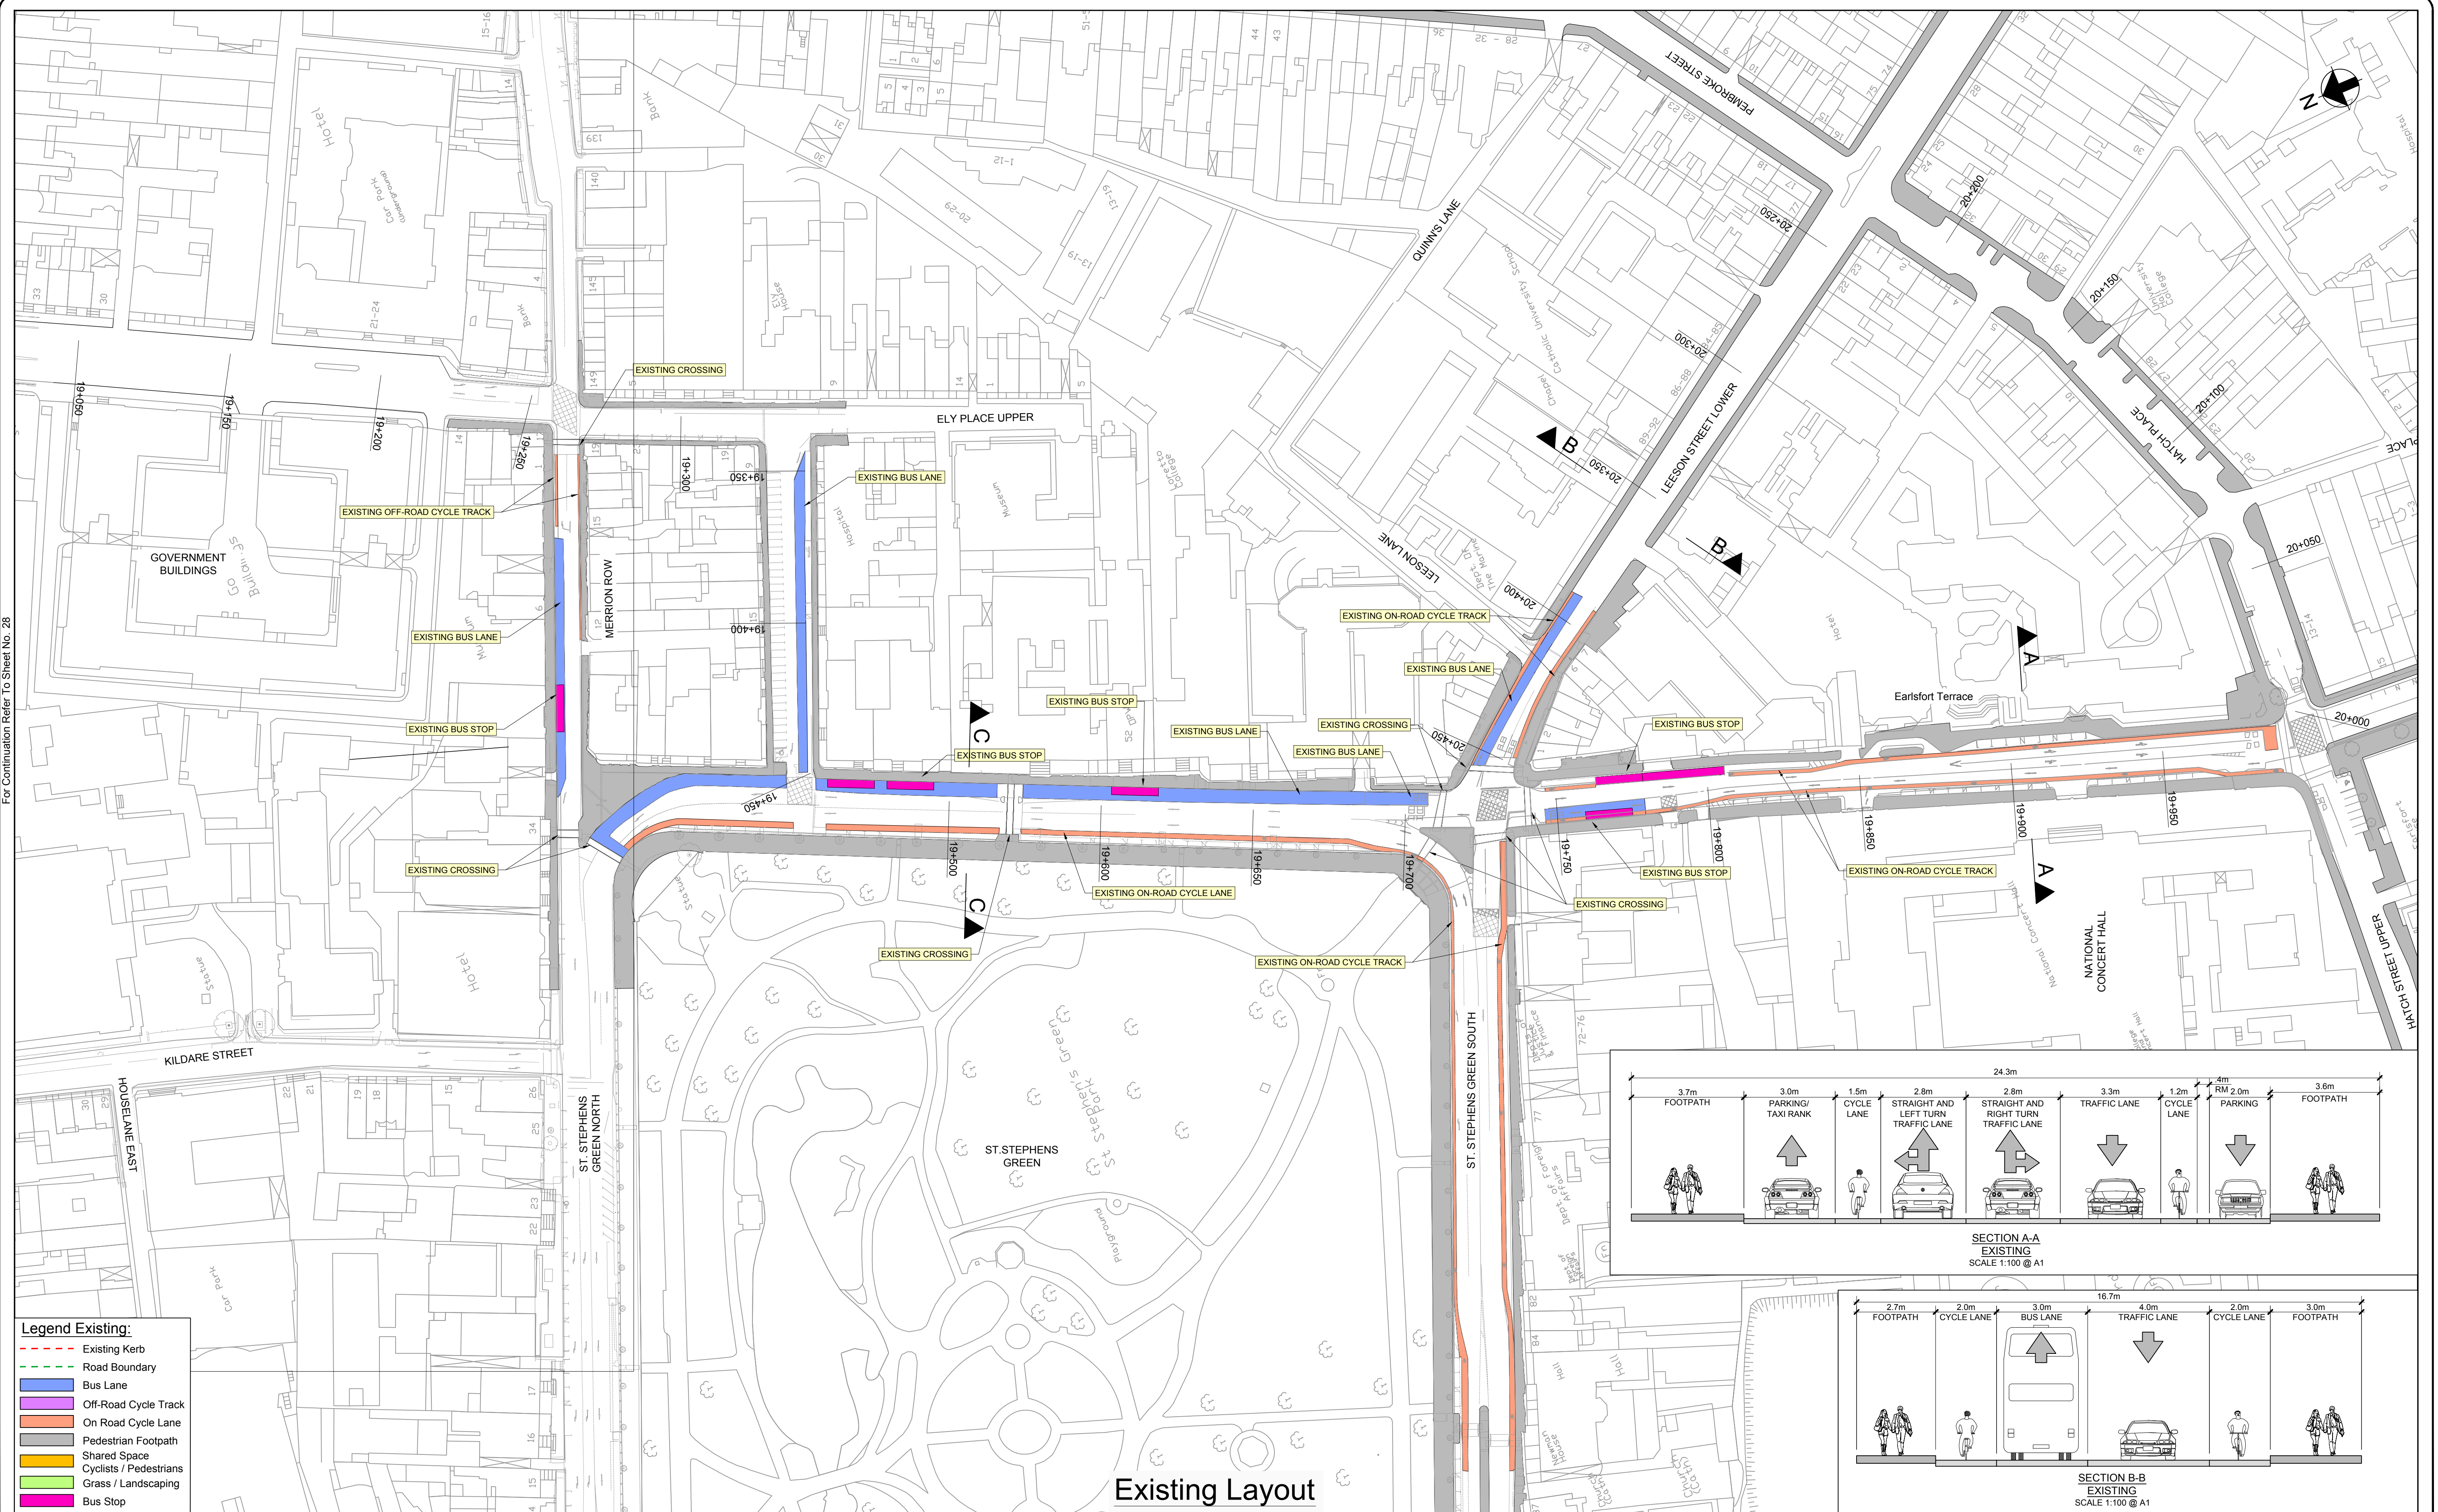[illegible]

    	50 Ringsend Road Dublin 4 Tel +353(0)1 233 4455 Fax +353(0)1 668 3169 www.arup.com	Roughan & O'Donovan Arena House, Arena Road, Sandyford, Dublin 18, Tel +353(0)1 294 0800 www.rod.ie	
Ground Floor, Grand Canal House Upper Grand Canal Street Dublin 4 Tel +353(0)1 238 3100 www.aecom.com	<table border="1" style="width: 100%; border-collapse: collapse;"> <tr> <td colspan="2" style="text-align: center;">Project Title</td> <td colspan="2" style="text-align: center;">SWORDS / AIRPORT TO CITY CENTRE BRT</td> </tr> <tr> <td colspan="4" style="text-align: center;">Drawing Title</td> </tr> <tr> <td colspan="4" style="text-align: center;">PROPOSED SCHEME - GENERAL ARRANGEMENT SHEET 29 OF 29</td> </tr> <tr> <td style="width: 25%;">Drawn:</td> <td style="width: 25%;">OF</td> <td style="width: 25%;">Designed:</td> <td style="width: 25%;">EOC</td> </tr> <tr> <td></td> <td></td> <td style="width: 25%;">Approved:</td> <td style="width: 25%;">SMG</td> </tr> <tr> <td></td> <td></td> <td style="width: 25%;">Date:</td> <td style="width: 25%;">OCT 2014</td> </tr> <tr> <td colspan="2">Job No:</td> <td colspan="2">Drawing No:</td> </tr> <tr> <td colspan="2">14.130 / 225244-10</td> <td colspan="2">BRT-0129A</td> </tr> <tr> <td colspan="2">Scale (A1):</td> <td colspan="2">Rev:</td> </tr> <tr> <td colspan="2">1:1000</td> <td colspan="2">P1</td> </tr> </table>		Project Title		SWORDS / AIRPORT TO CITY CENTRE BRT		Drawing Title				PROPOSED SCHEME - GENERAL ARRANGEMENT SHEET 29 OF 29				Drawn:	OF	Designed:	EOC			Approved:	SMG			Date:	OCT 2014	Job No:		Drawing No:		14.130 / 225244-10		BRT-0129A		Scale (A1):		Rev:		1:1000		P1	
Project Title		SWORDS / AIRPORT TO CITY CENTRE BRT	
Drawing Title	
PROPOSED SCHEME - GENERAL ARRANGEMENT SHEET 29 OF 29	
Drawn:	OF	Designed:	EOC																																							
		Approved:	SMG																																							
		Date:	OCT 2014																																							
Job No:		Drawing No:	
14.130 / 225244-10		BRT-0129A	
Scale (A1):		Rev:	
1:1000		P1	

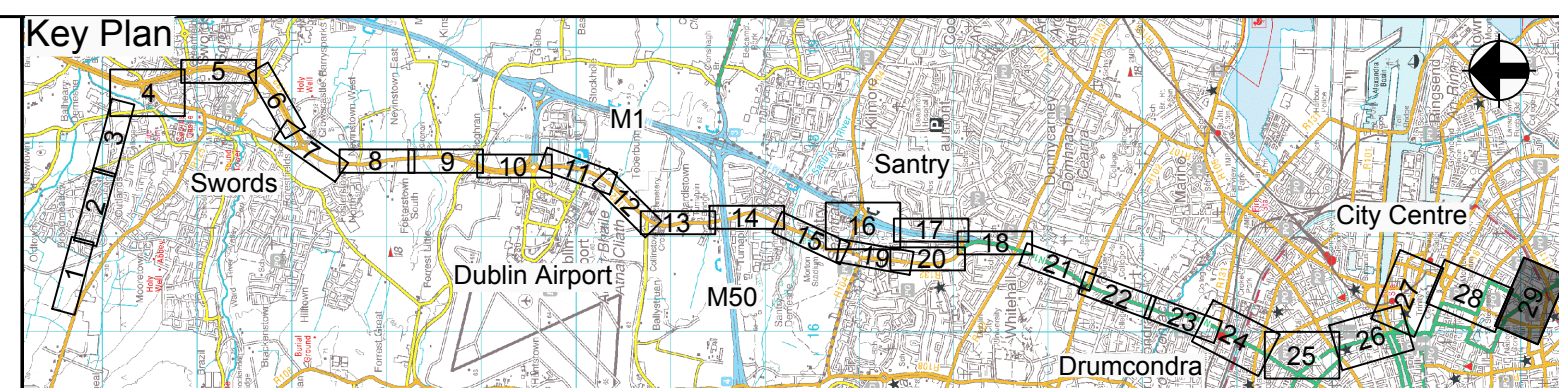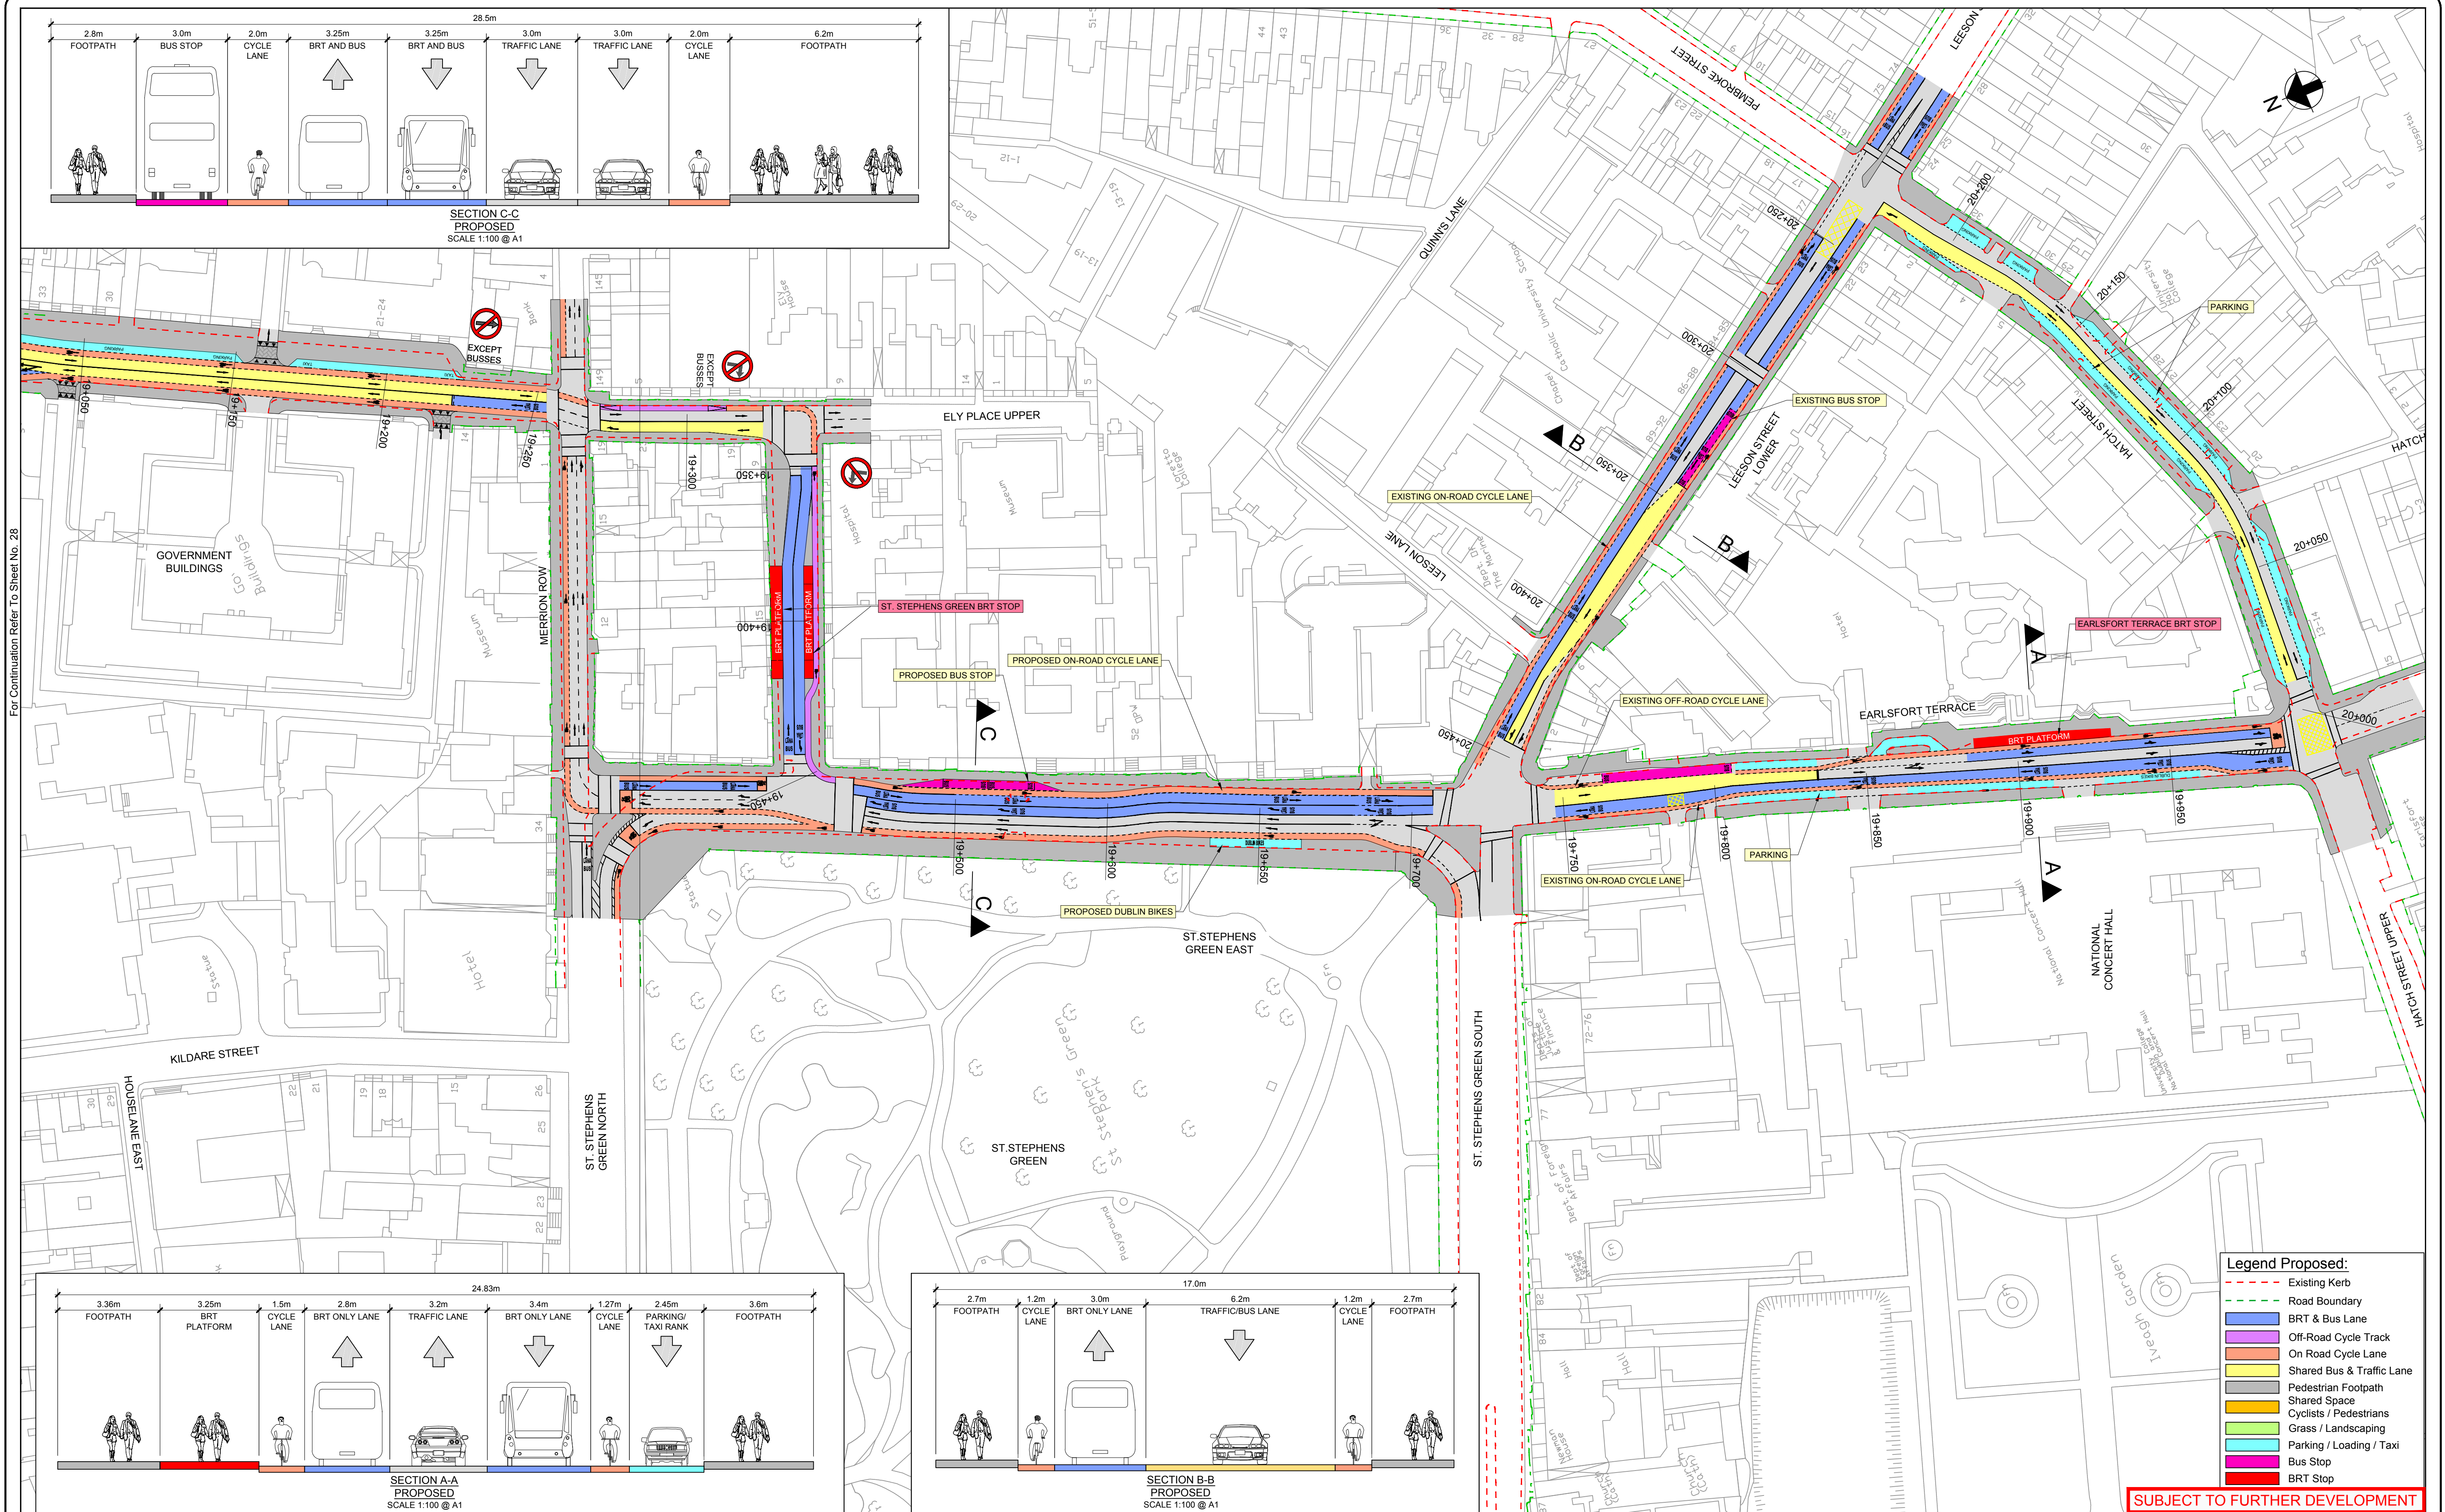

P1	PUBLIC CONSULTATION	OCT 2014	OF	EOC	SMG
No.	Revision	Date	By	Chkd	App'd
	Stage		Date	Date	Date
	PRELIMINARY				
	APPROVAL				
	TENDER				
	CONSTRUCTION				

Project Title	SWORDS / AIRPORT TO CITY CENTRE BRT		
Drawing Title	PROPOSED SCHEME - GENERAL ARRANGEMENT		
	SHEET 29 OF 29		
Drawn: OF	Designed: EOC	Approved: SMG	Date: OCT 2014
Job No: 14.130 / 225244-10	Drawing No:	Status: CONSULTATION	Rev: P1
Scale (A1): 1:1000	BRT-0129		