
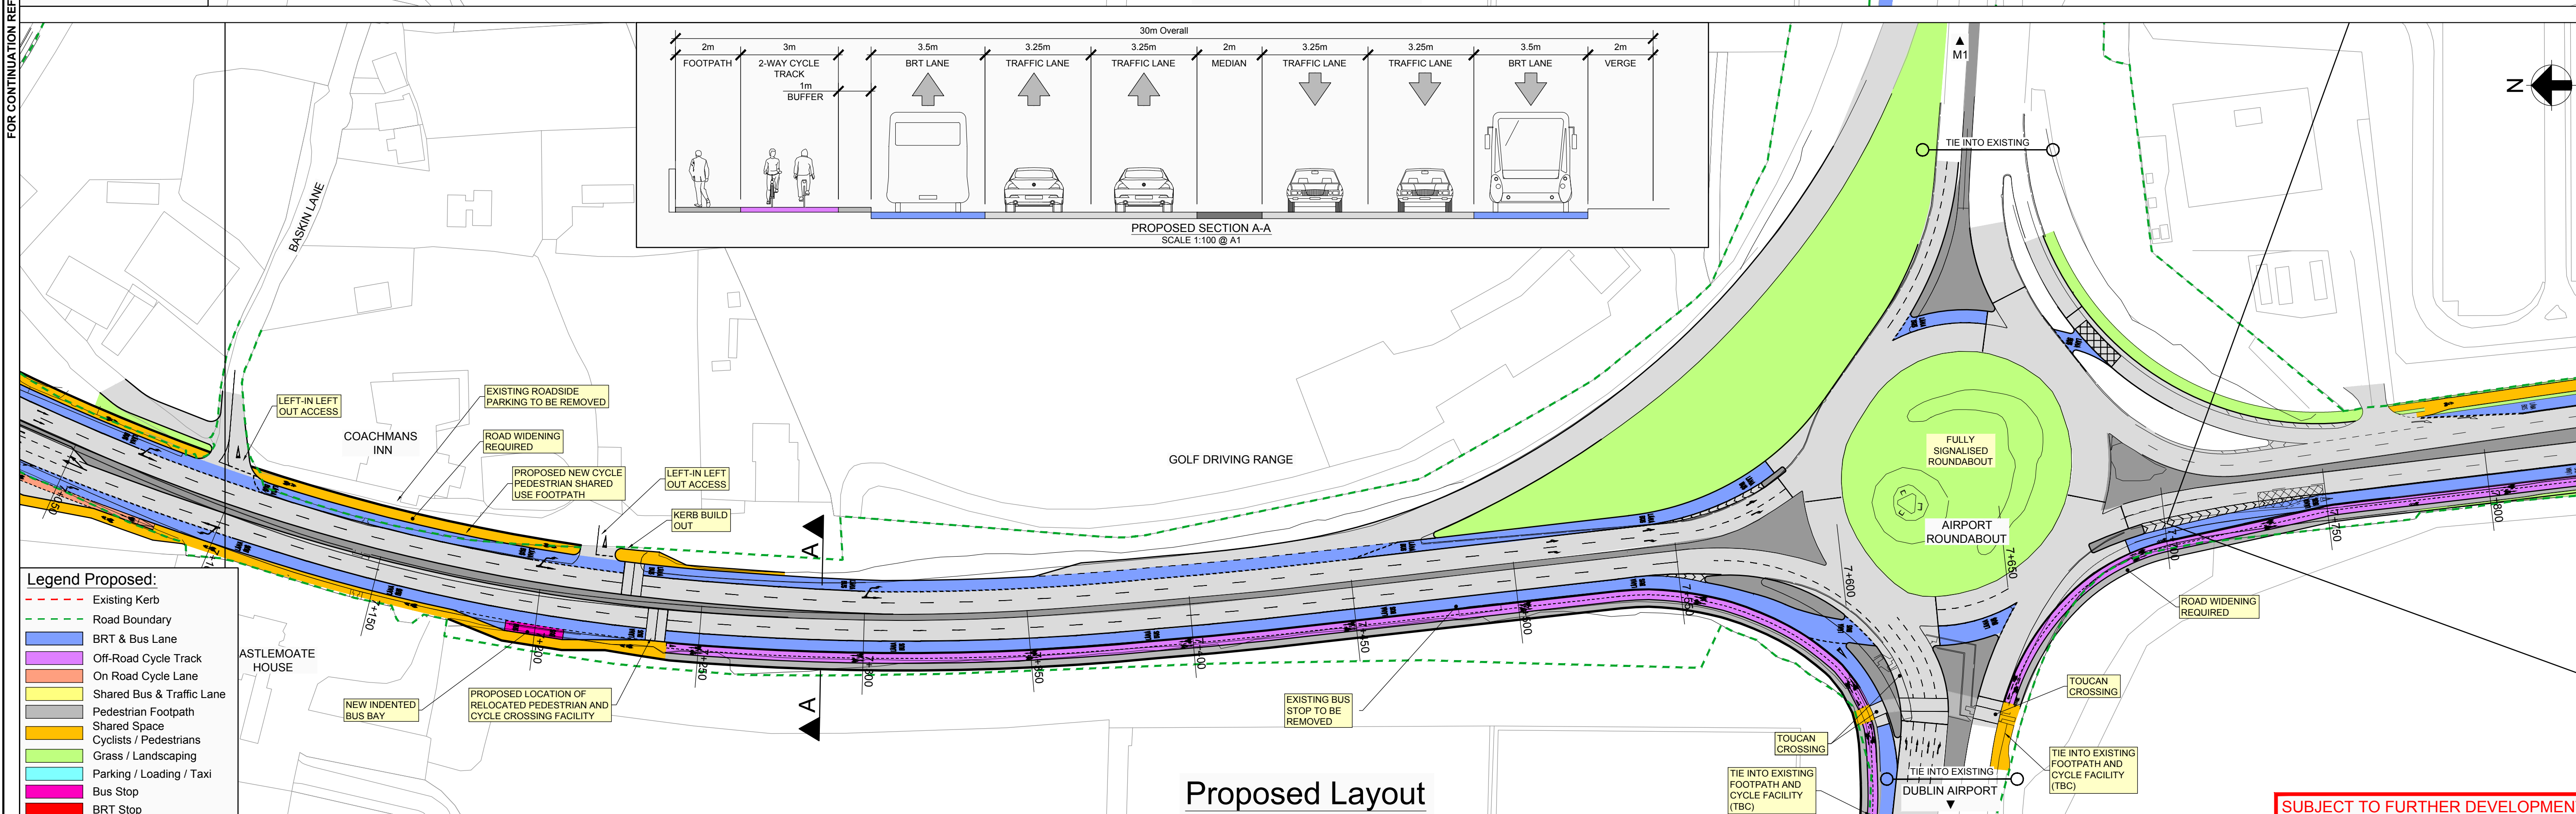


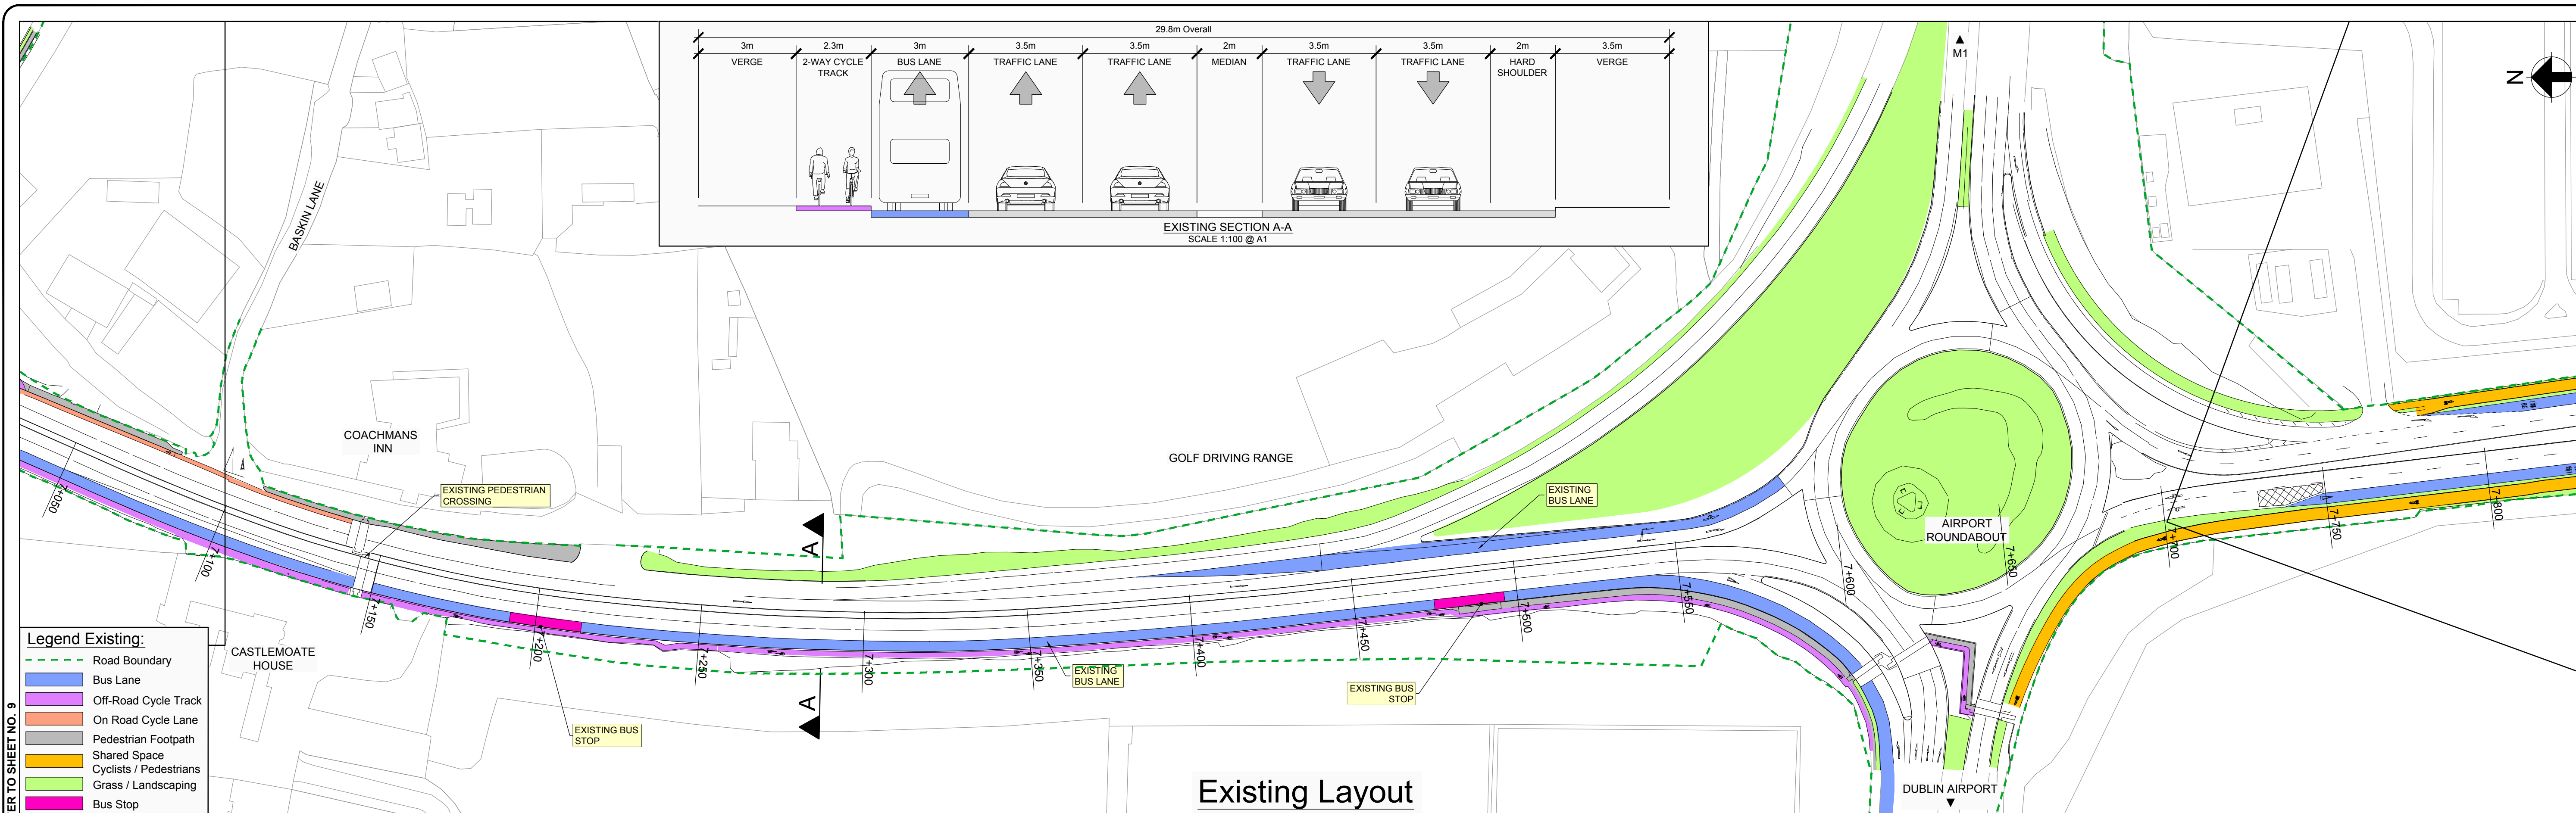

Key Plan

P1	PUBLIC CONSULTATION	OCT 2014	GMCT	DK	DMCD
No.	Revision	Date	By	Chk'd	App'd
	Stage		Date		

ARUP

50 Ringsend Road
Dublin 4
Tel +353(0)1 233 4455
Fax +353(0)1 668 3169
www.arup.com

ROD

Roughan & O'Donovan
Arena House, Arena Road,
Sandyford, Dublin 18.
Tel +353(0)1 294 0800
www.rod.ie

AECOM

Ground Floor, Grand Canal House
Upper Grand Canal Street
Dublin 4
Tel +353(0)1 238 3100
www.aecom.com

Project Title: SWORDS / AIRPORT TO CITY CENTRE BRT

Drawing Title: PROPOSED SCHEME - GENERAL ARRANGEMENT



Drawn: GMCT, Designed: DK, Approved: DMCD, Date: OCT 2014

Job No: 14.130 / 225244-10, Drawing No: BRT-0110, Status: CONSULTATION

Scale (A1): 1:1000, Rev: P1

SHEET 10 OF 29

DO NOT SCALE USE FIGURED DIMENSIONS ONLY

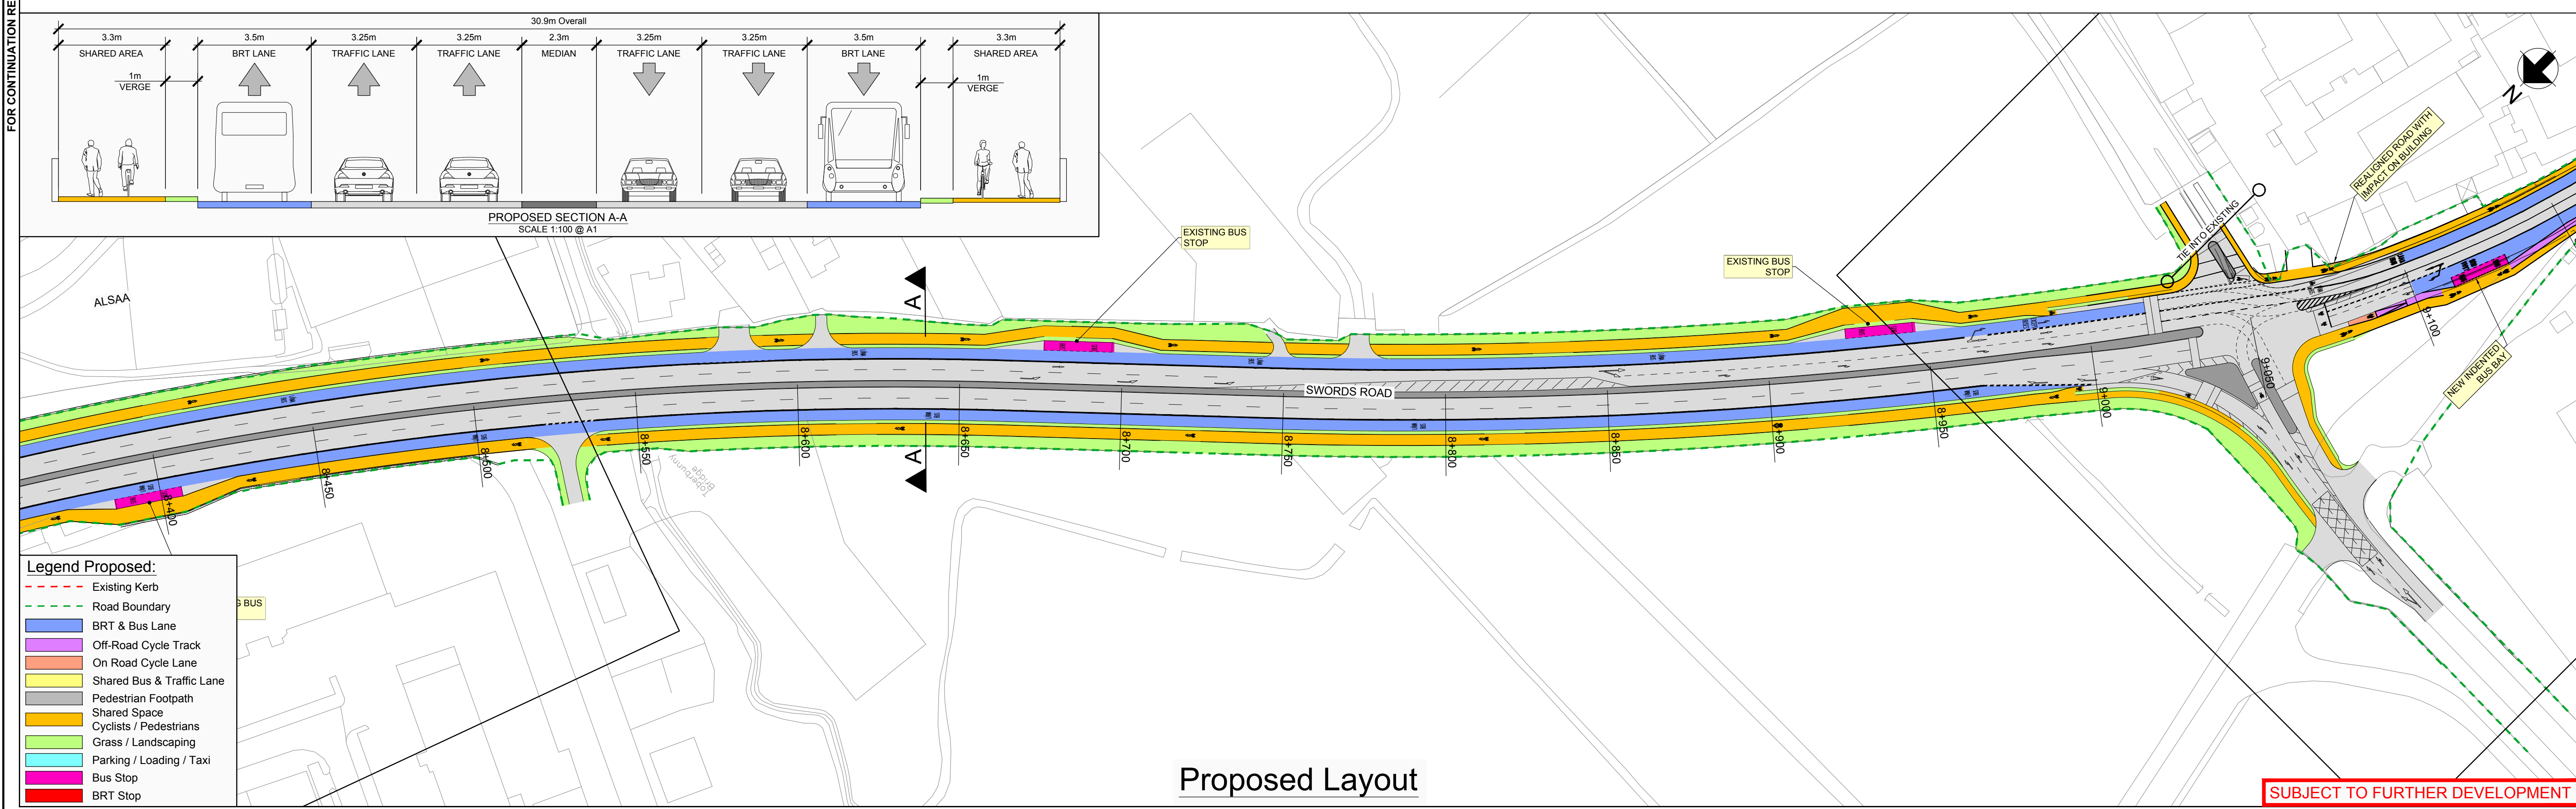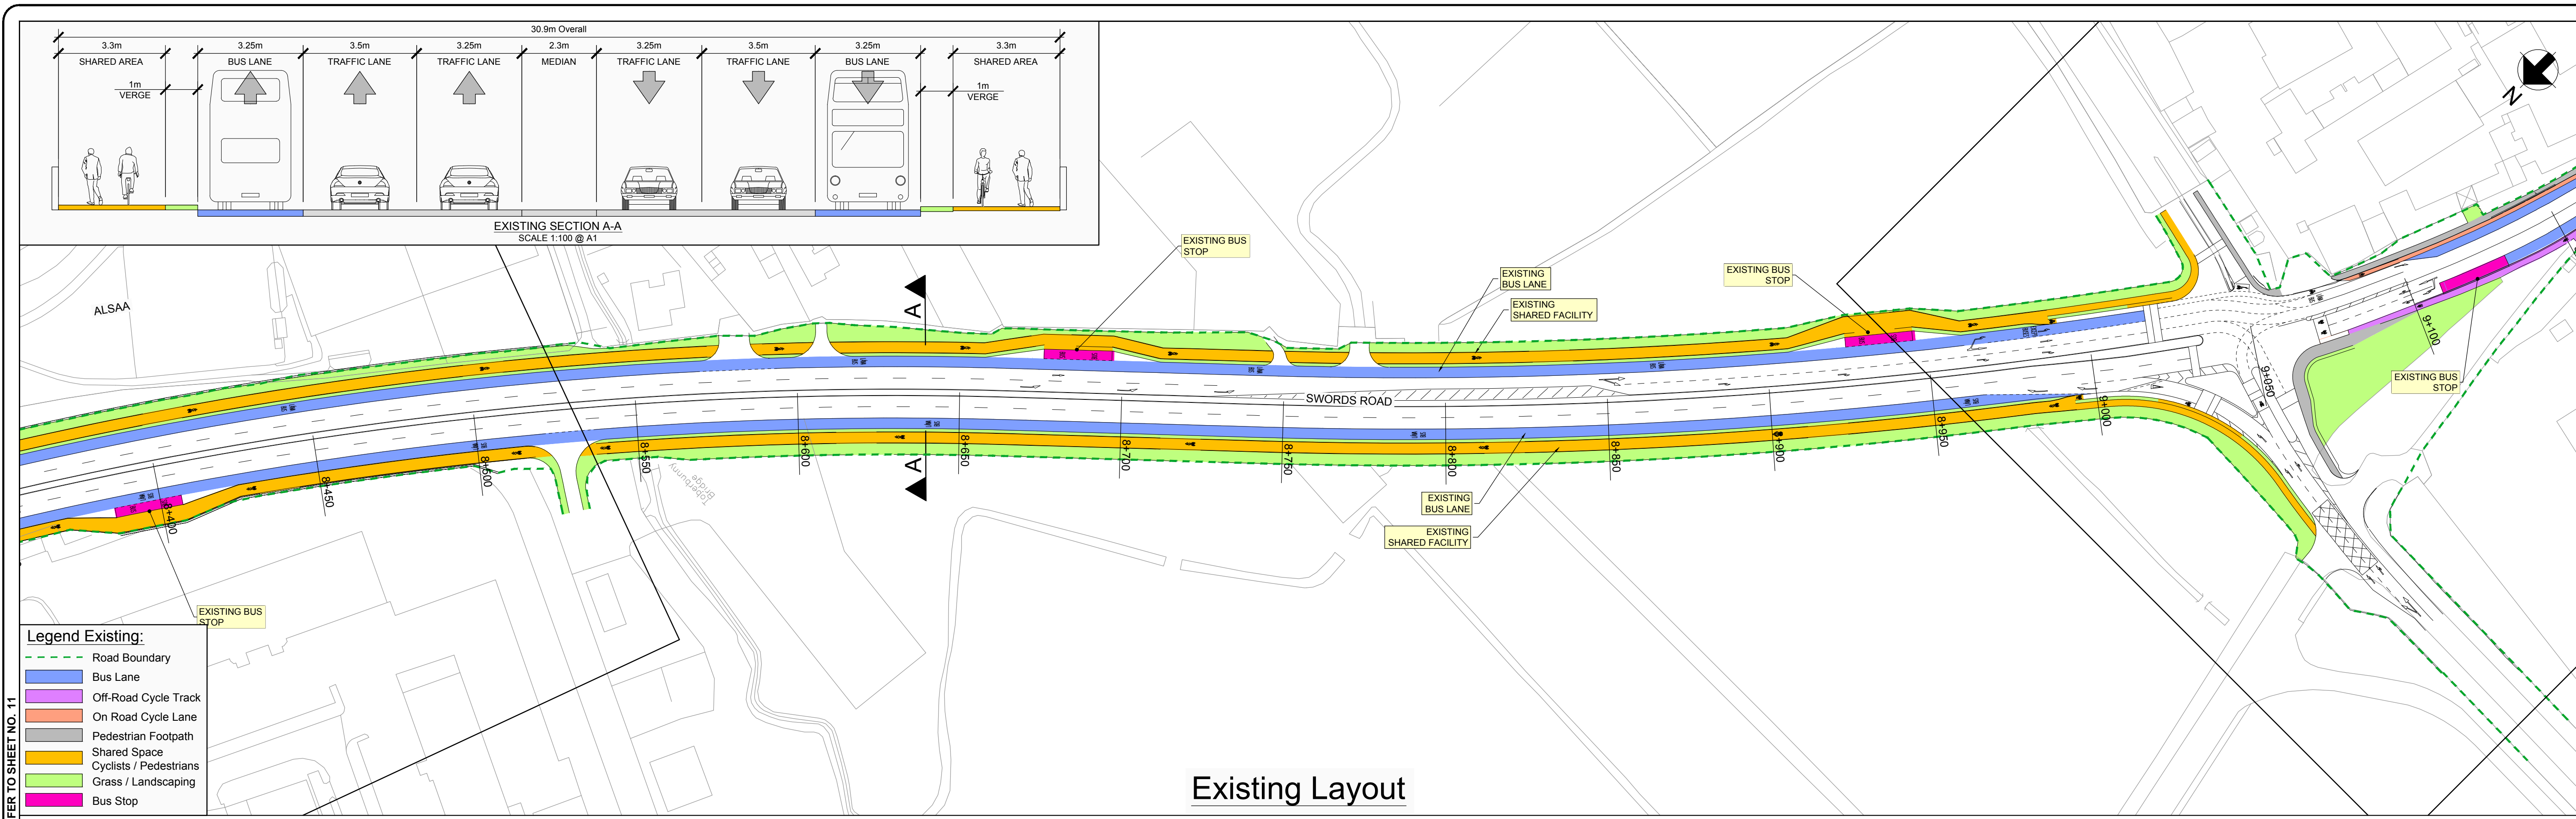



P1	PUBLIC CONSULTATION	OCT 2014	GMCT	DK	DMCD
No.	Revision	Date	By	Chkd	App'd
	Stage		Date		
	PRELIMINARY				
	APPROVAL				
	TENDER				
	CONSTRUCTION				

50 Ringsend Road
Dublin 4
Tel +353(0)1 233 4455
Fax +353(0)1 668 3169
www.arup.com

Roughan & O'Donovan
Arena House, Arena Road,
Sandyford, Dublin 18.
Tel +353(0)1 294 0800
www.rod.ie

Ground Floor, Grand Canal House
Upper Grand Canal Street
Dublin 4
Tel +353(0)1 238 3100
www.aecom.com

Project Title		SWORDS / AIRPORT TO CITY CENTRE BRT	
Drawing Title		PROPOSED SCHEME - GENERAL ARRANGEMENT SHEET 12 OF 29	
Drawn: GMCT	Designed: DK	Approved: DMCD	Date: OCT 2014
Job No: 14.130 / 225244-10	Drawing No: BRT-0112	Status: CONSULTATION	Rev: P1
Scale (A1): 1:1000	DO NOT SCALE USE FIGURED DIMENSIONS ONLY		

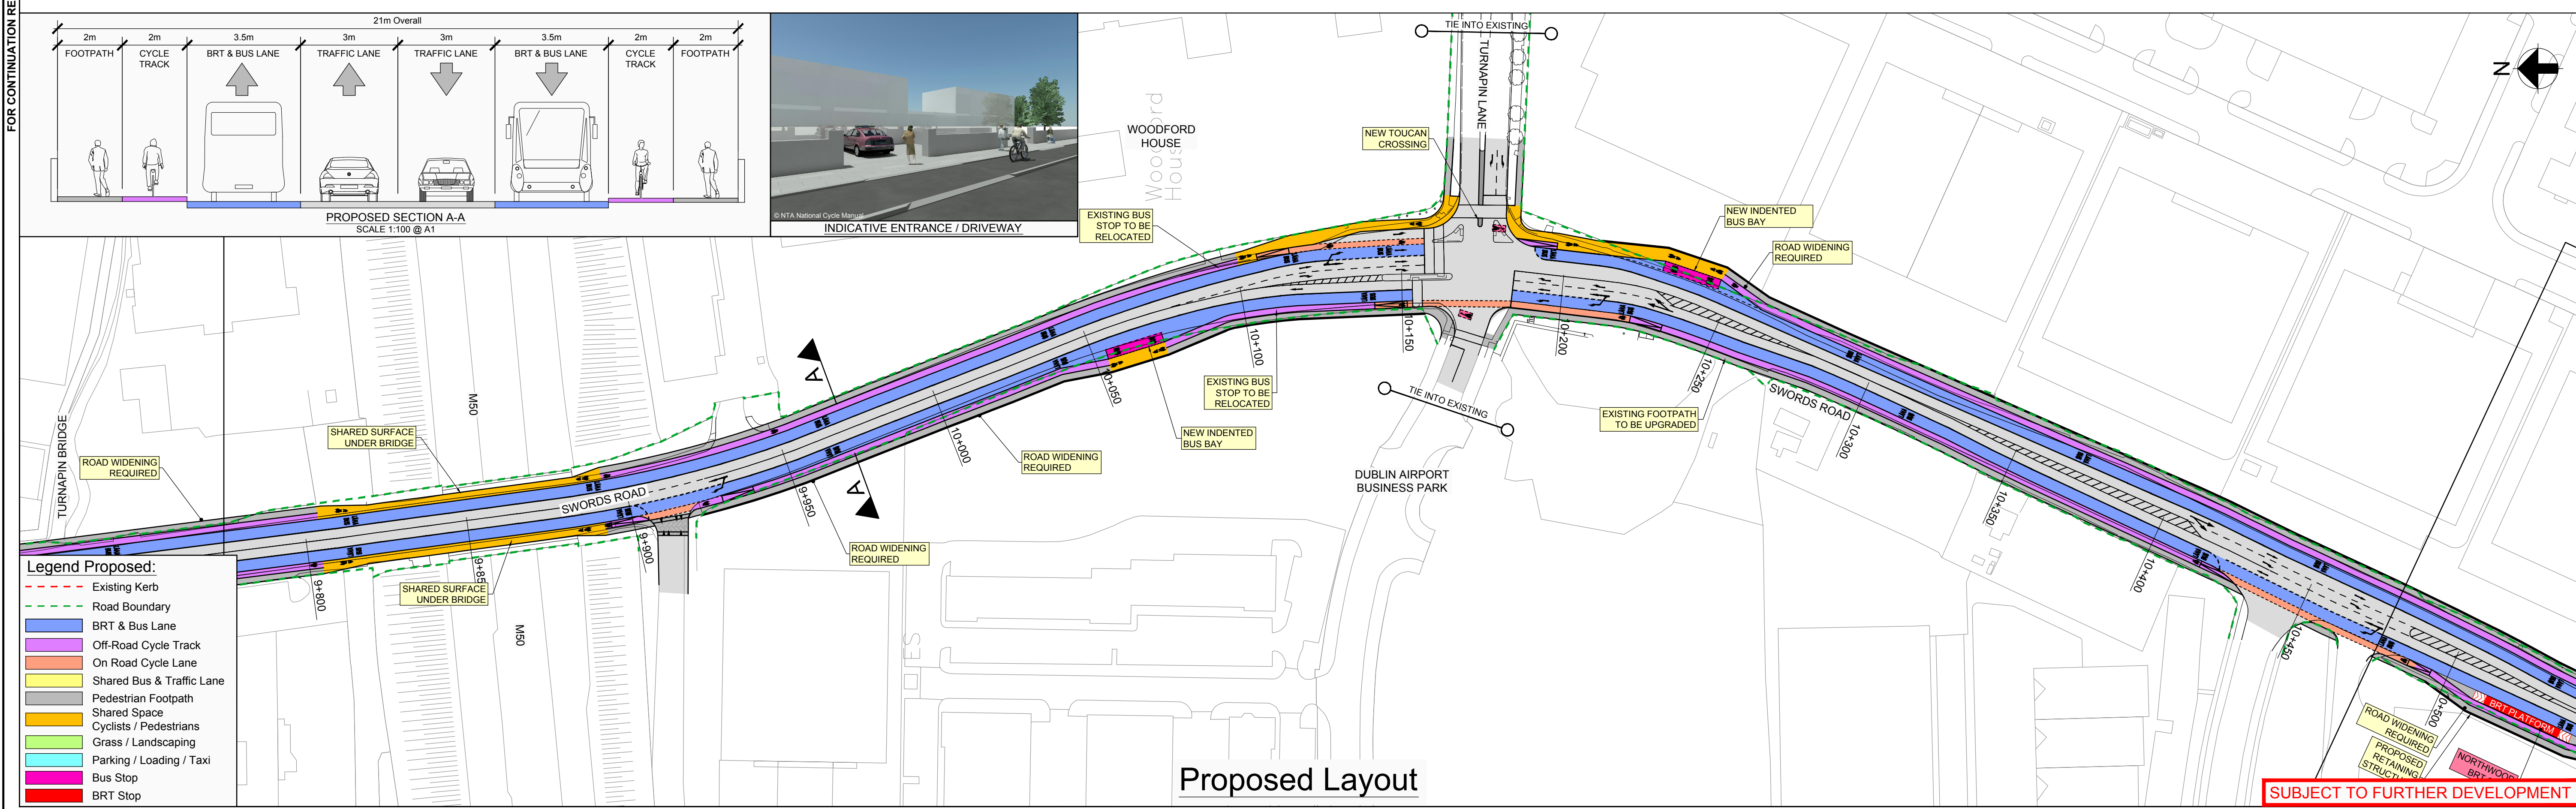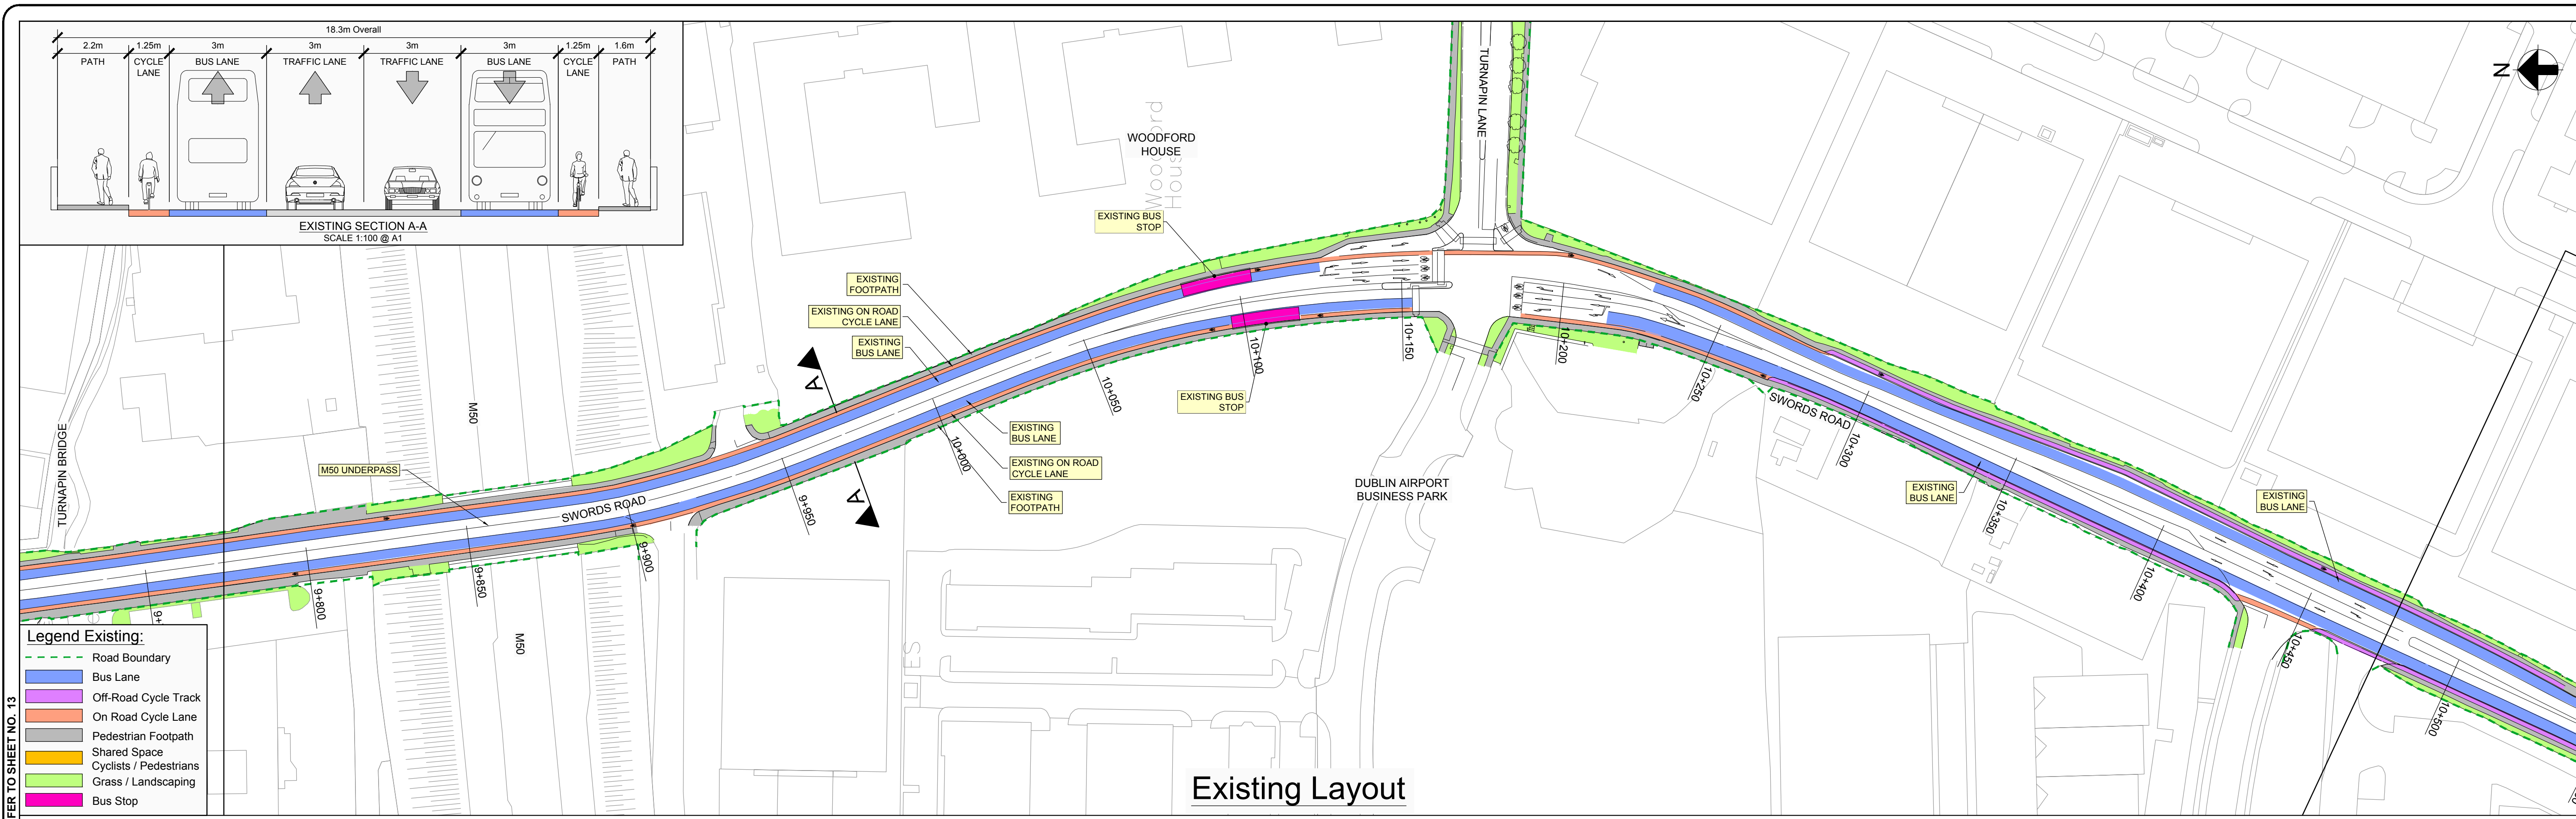



P1 No.	PUBLIC CONSULTATION	OCT 2014	GMCT	DK	DMCD
Revision	Stage	Date	By	CHK'd	App'd
PRELIMINARY	APPROVAL	OCT 2014	DMCD	DMCD	DMCD
TENDER					
CONSTRUCTION					

50 Ringsend Road
Dublin 4
Tel +353(0)1 233 4455
Fax +353(0)1 668 3169
www.arup.com

Roughan & O'Donovan
Arena House, Arena Road,
Sandyford, Dublin 18.
Tel +353(0)1 294 0800
www.rod.ie

Ground Floor, Grand Canal House
Upper Grand Canal Street
Dublin 4
Tel +353(0)1 238 3100
www.aecom.com

Project Title		SWORDS / AIRPORT TO CITY CENTRE BRT	
Drawing Title		PROPOSED SCHEME - GENERAL ARRANGEMENT	
SHEET 14 OF 29			
Drawn: GMCT	Designed: DK	Approved: DMCD	Date: OCT 2014
Job No: 14.130 / 225244-10	Drawing No: BRT-0114	Status: CONSULTATION	Rev: P1
Scale (A1): 1:1000	DO NOT SCALE USE FIGURED DIMENSIONS ONLY		

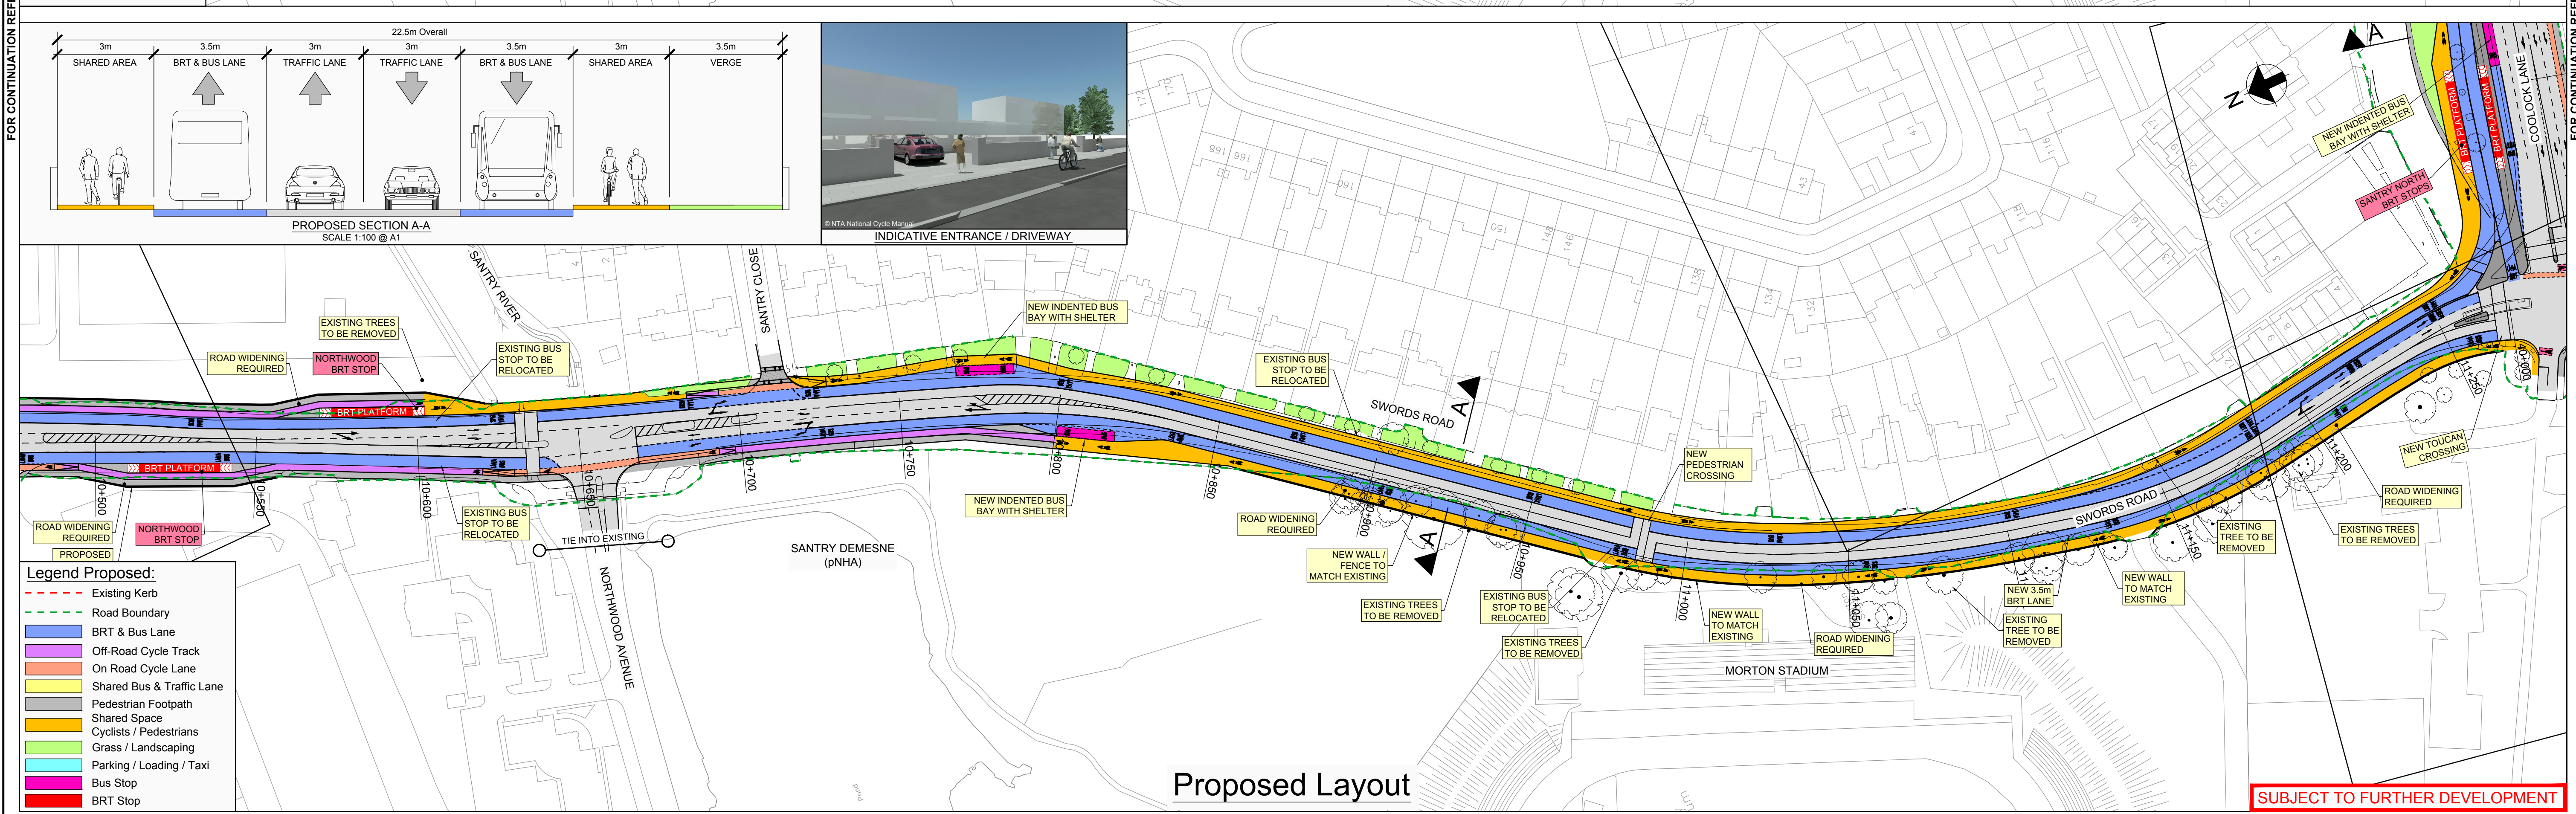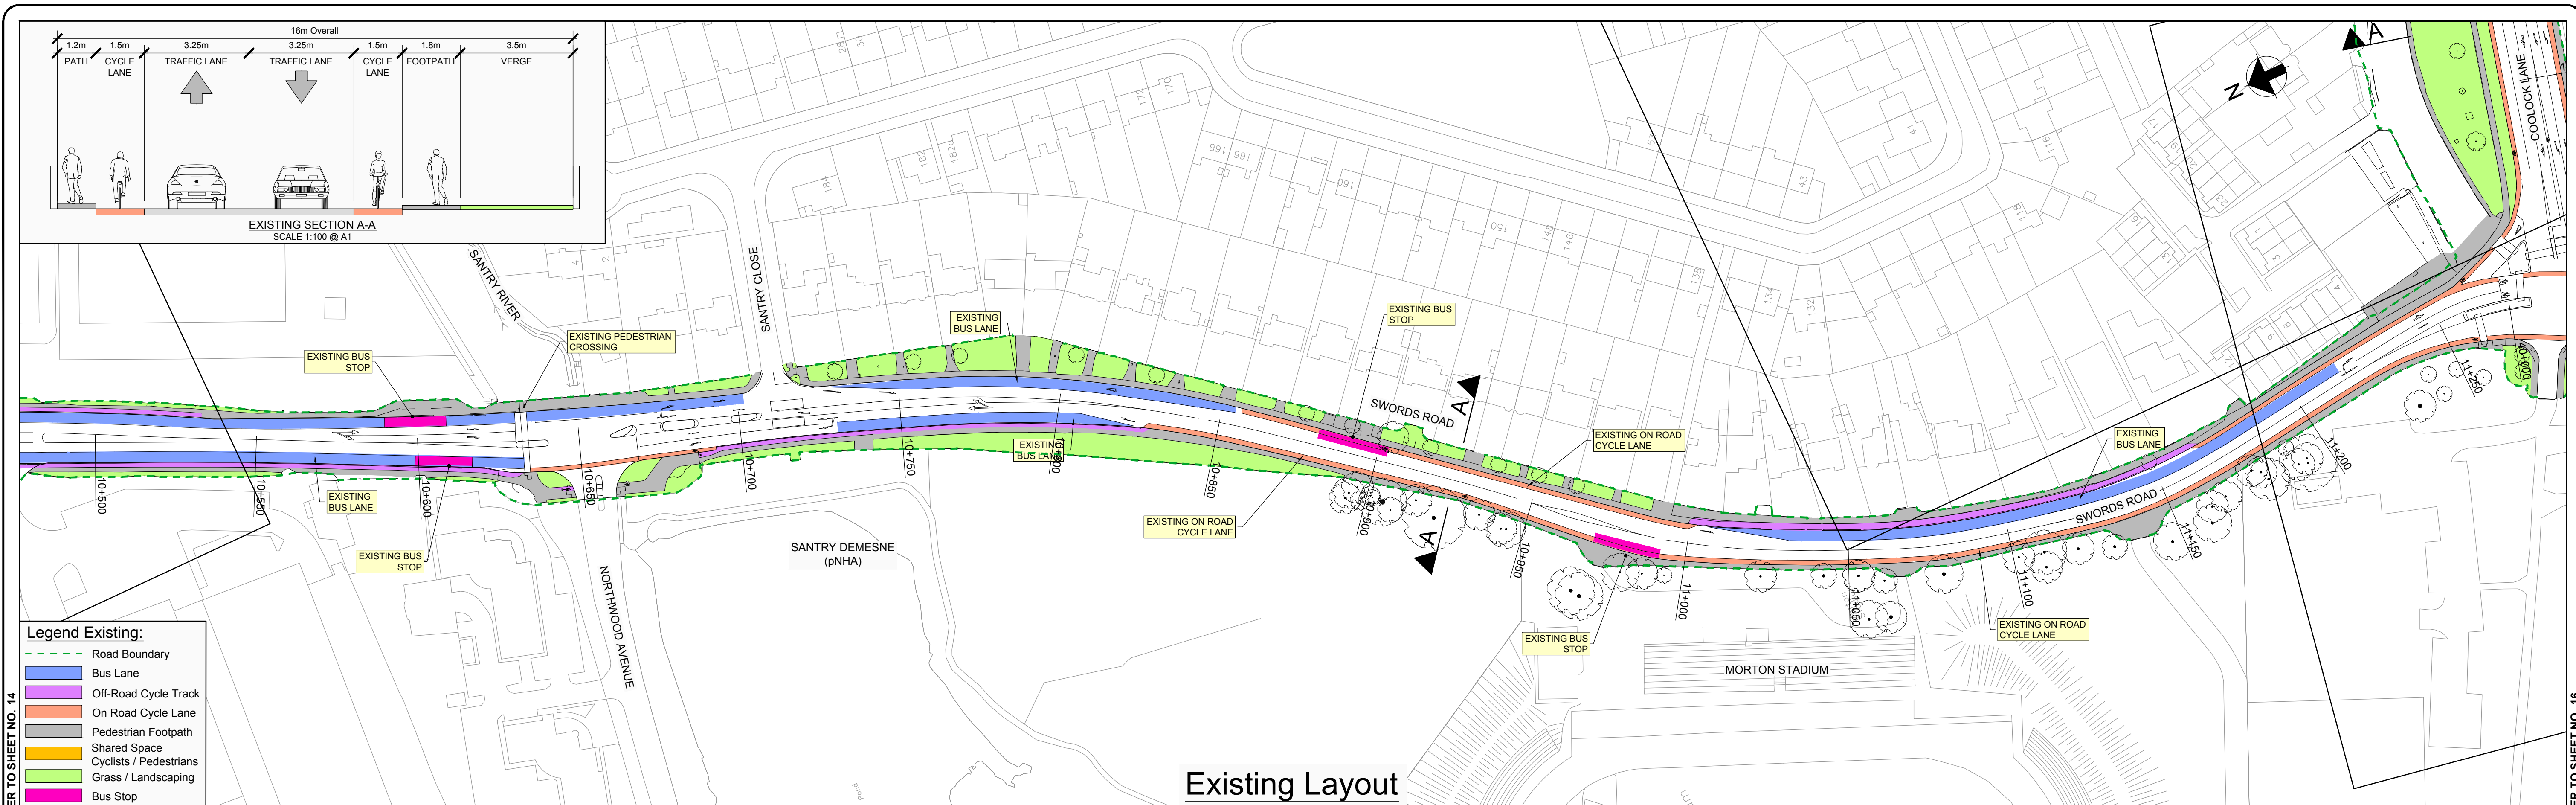

Key Plan

P1 No.	PUBLIC CONSULTATION	OCT 2014	GMCT	DK	DMCD	App'd
Revision	Stage	Date	By	Chkd	Date	App'd
PRELIMINARY	APPROVAL	OCT 2014	DMCD	DMCD		
TENDER						
CONSTRUCTION						

50 Ringsend Road
Dublin 4
Tel +353(0)1 233 4455
Fax +353(0)1 668 3169
www.arup.com

Roughan & O'Donovan
Arena House, Arena Road,
Sandyford, Dublin 18.
Tel +353(0)1 294 0800
www.rod.ie

Ground Floor, Grand Canal House
Upper Grand Canal Street
Dublin 4
Tel +353(0)1 238 3100
www.aecom.com

Project Title: SWORDS / AIRPORT TO CITY CENTRE BRT

Drawing Title: PROPOSED SCHEME - GENERAL ARRANGEMENT
SHEET 15 OF 29

Drawn: GMCT	Designed: DK	Approved: DMCD	Date: OCT 2014
Job No: 14.130 / 225244-10	Drawing No: BRT-0115	Status: CONSULTATION	Rev: P1
Scale (A1): 1:1000			

DO NOT SCALE USE FIGURED DIMENSIONS ONLY


FOR CONTINUATION REFER TO SHEET NO. 15

FOR CONTINUATION REFER TO SHEET NO. 17




- Legend Existing:**
- Road Boundary
 - Bus Lane
 - Off-Road Cycle Track
 - On Road Cycle Lane
 - Pedestrian Footpath
 - Shared Space
 - Cyclists / Pedestrians
 - Grass / Landscaping
 - Bus Stop

Existing Layout

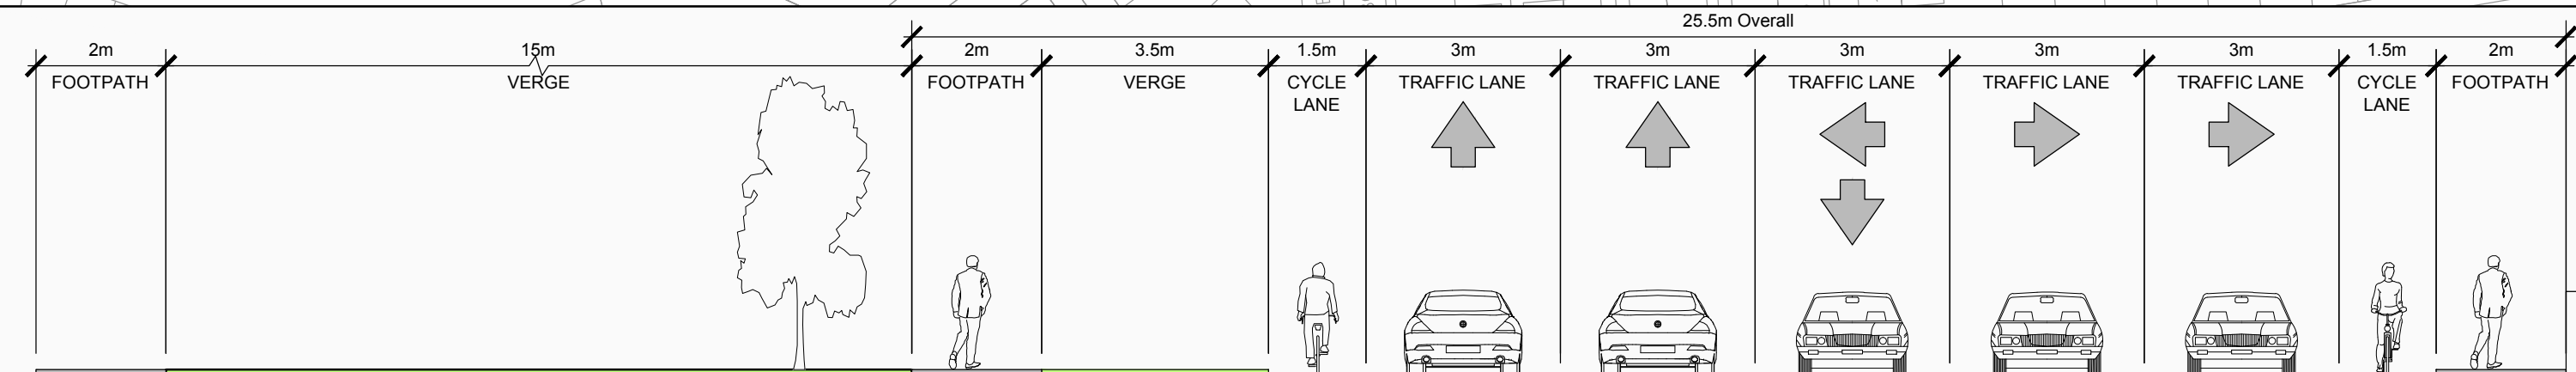

EXISTING SECTION A-A
SCALE 1:100 @ A1

SUBJECT TO FURTHER DEVELOPMENT

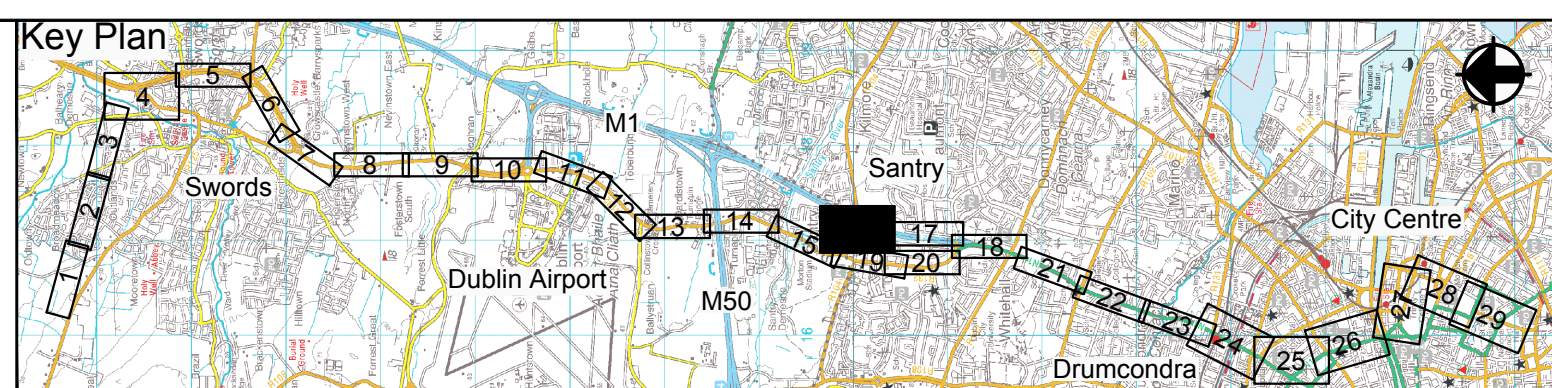

P1	PUBLIC CONSULTATION	OCT 2014	GMCT	DK	DMcD
No.	Revision	Date	By	Chk'd	App'd
	Stage		Date		
	PRELIMINARY				
	APPROVAL				
	TENDER				
	CONSTRUCTION				

ARUP

50 Ringsend Road
Dublin 4
Tel +353(0)1 233 4455
Fax +353(0)1 668 3169
www.arup.com

ROD

Roughan & O'Donovan
Arena House, Arena Road,
Sandyford, Dublin 18.
Tel +353(0)1 294 0800
www.rod.ie

AECOM

Ground Floor, Grand Canal House
Upper Grand Canal Street
Dublin 4
Tel +353(0)1 238 3100
www.aecom.com

Project Title
SWORDS / AIRPORT TO
CITY CENTRE BRT


Drawing Title
PROPOSED SCHEME - GENERAL ARRANGEMENT
SHEET 16A OF 29

Drawn: GMCT	Designed: DK	Approved: DMcD	Date: OCT 2014
Job No: 14.130 / 225244-10	Drawing No: BRT-0116	Status: CONSULTATION	Rev: P1
Scale (A1): 1:1000			


DO NOT SCALE USE FIGURED DIMENSIONS ONLY

FOR CONTINUATION REFER TO SHEET NO. 15

FOR CONTINUATION REFER TO SHEET NO. 17

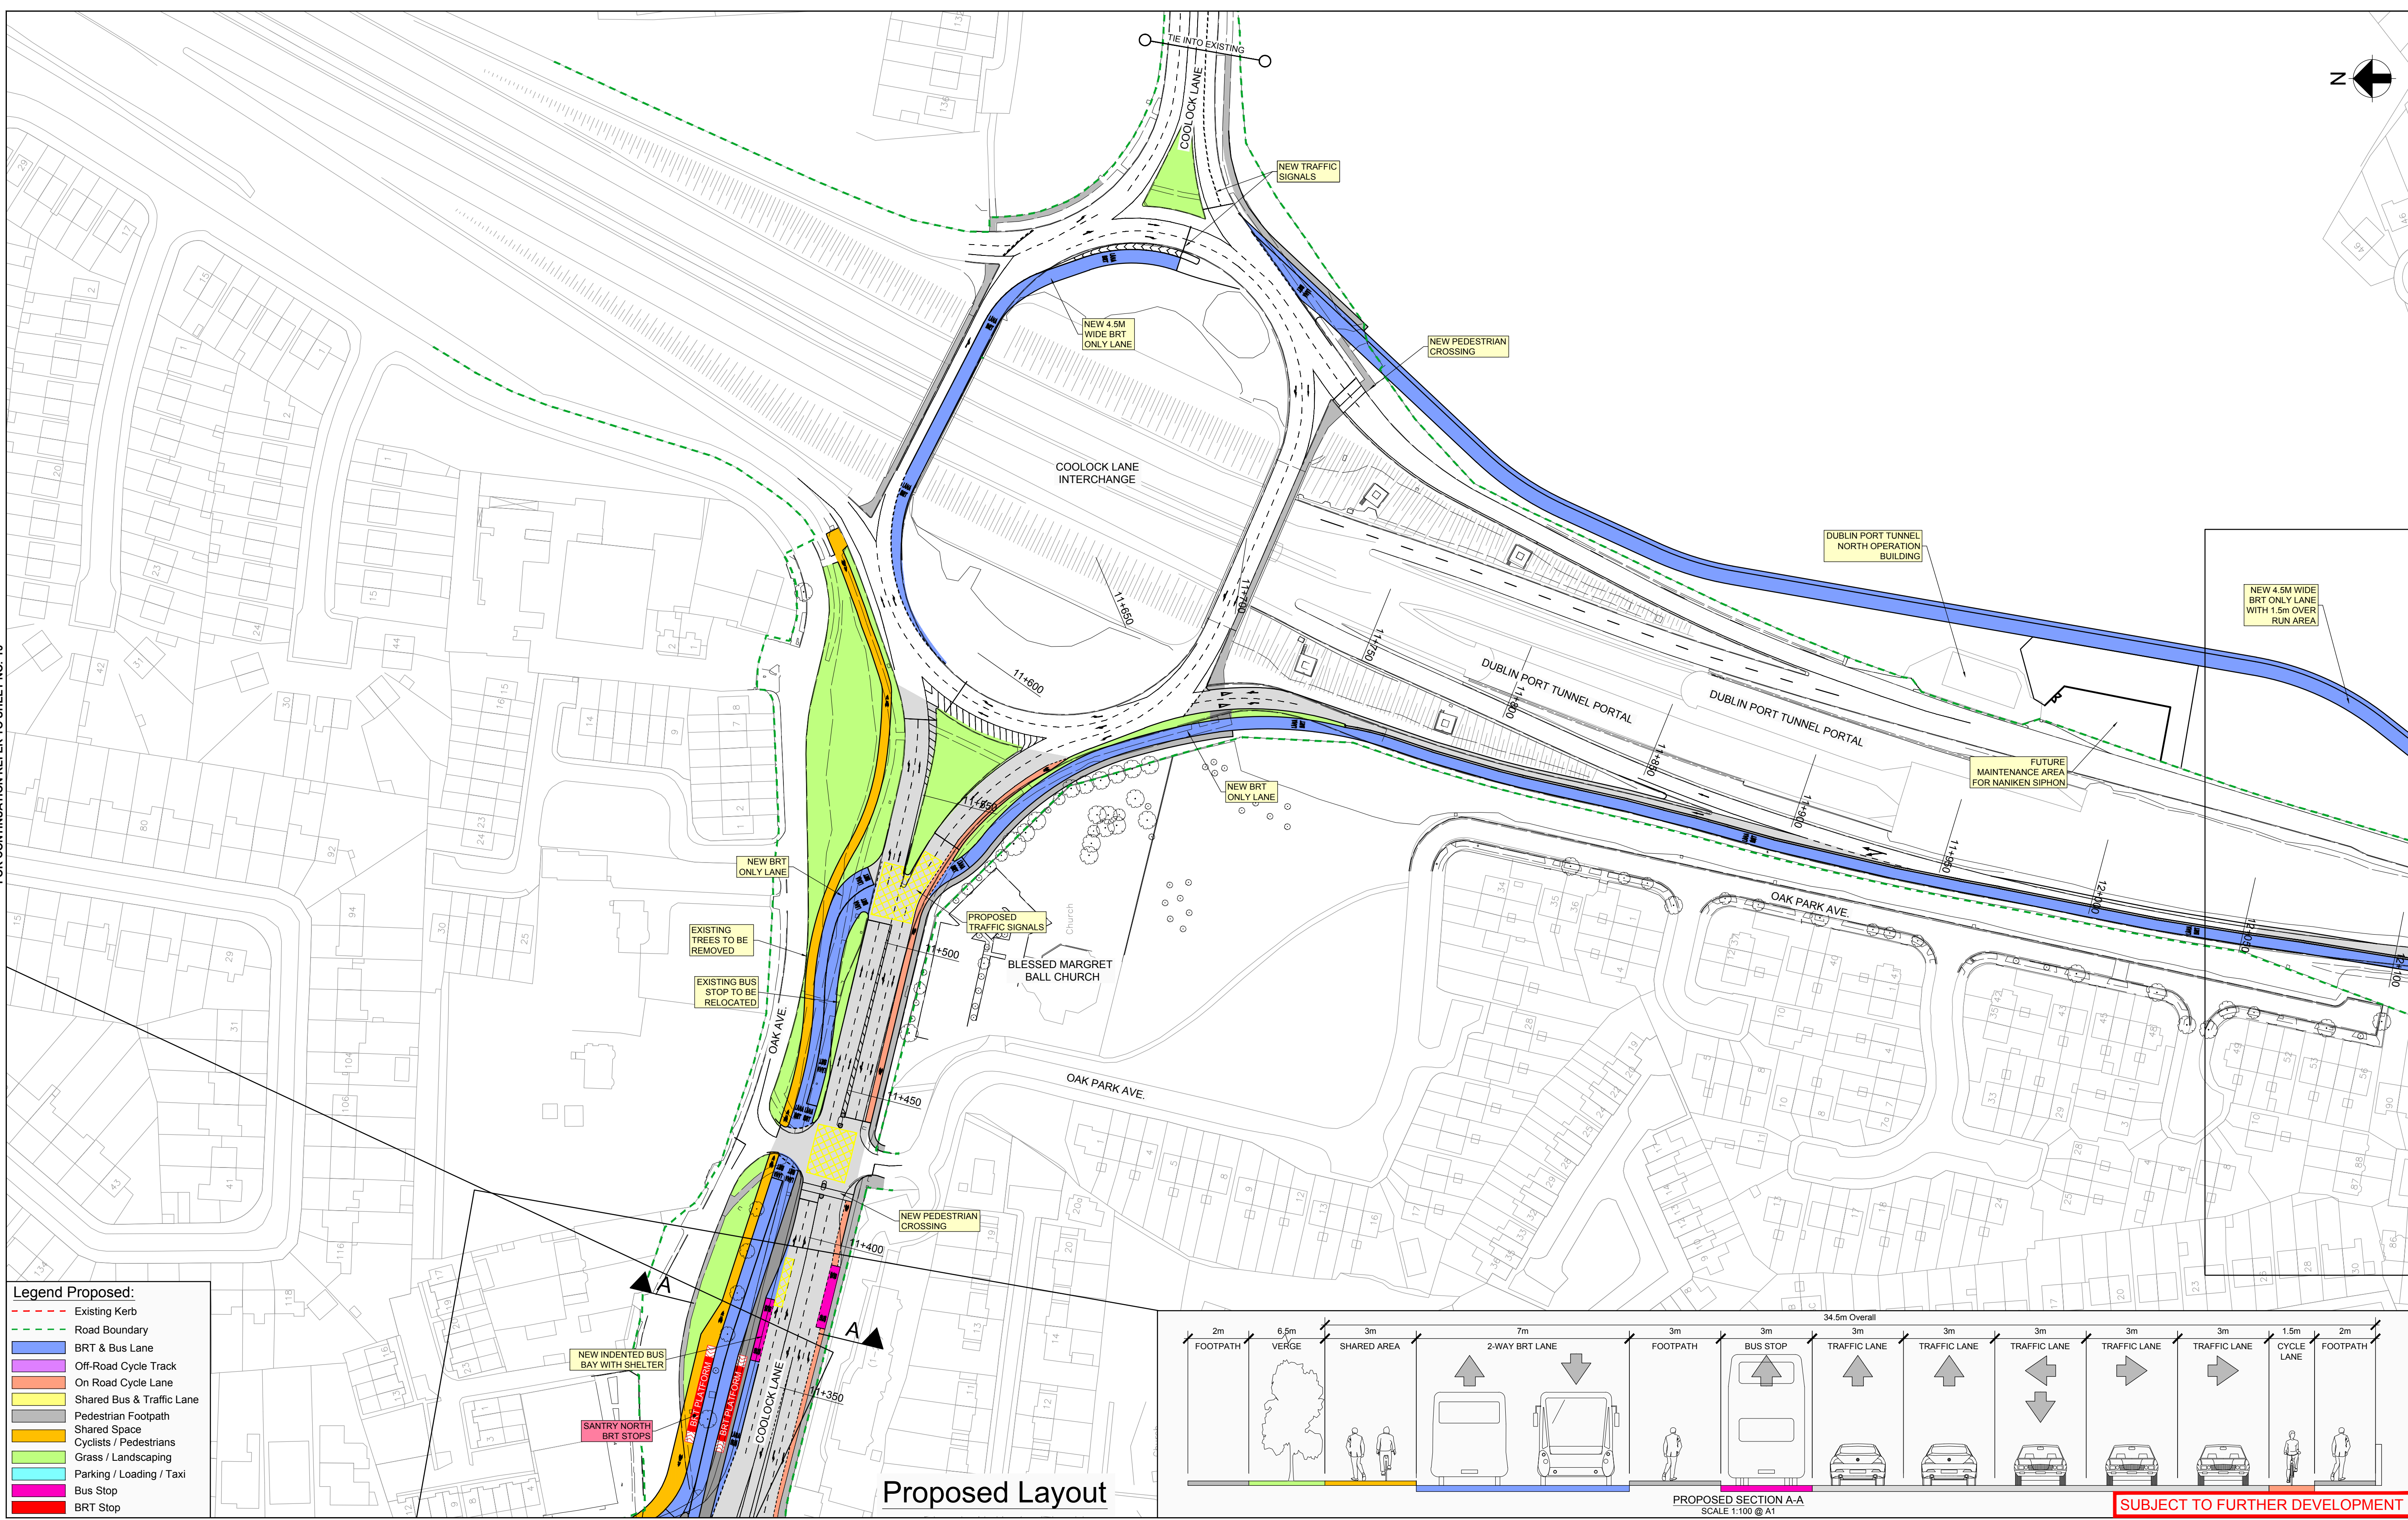

- Legend Proposed:**
- Existing Kerb
 - Road Boundary
 - BRT & Bus Lane
 - Off-Road Cycle Track
 - On Road Cycle Lane
 - Shared Bus & Traffic Lane
 - Pedestrian Footpath
 - Shared Space
 - Cyclists / Pedestrians
 - Grass / Landscaping
 - Parking / Loading / Taxi
 - Bus Stop
 - BRT Stop

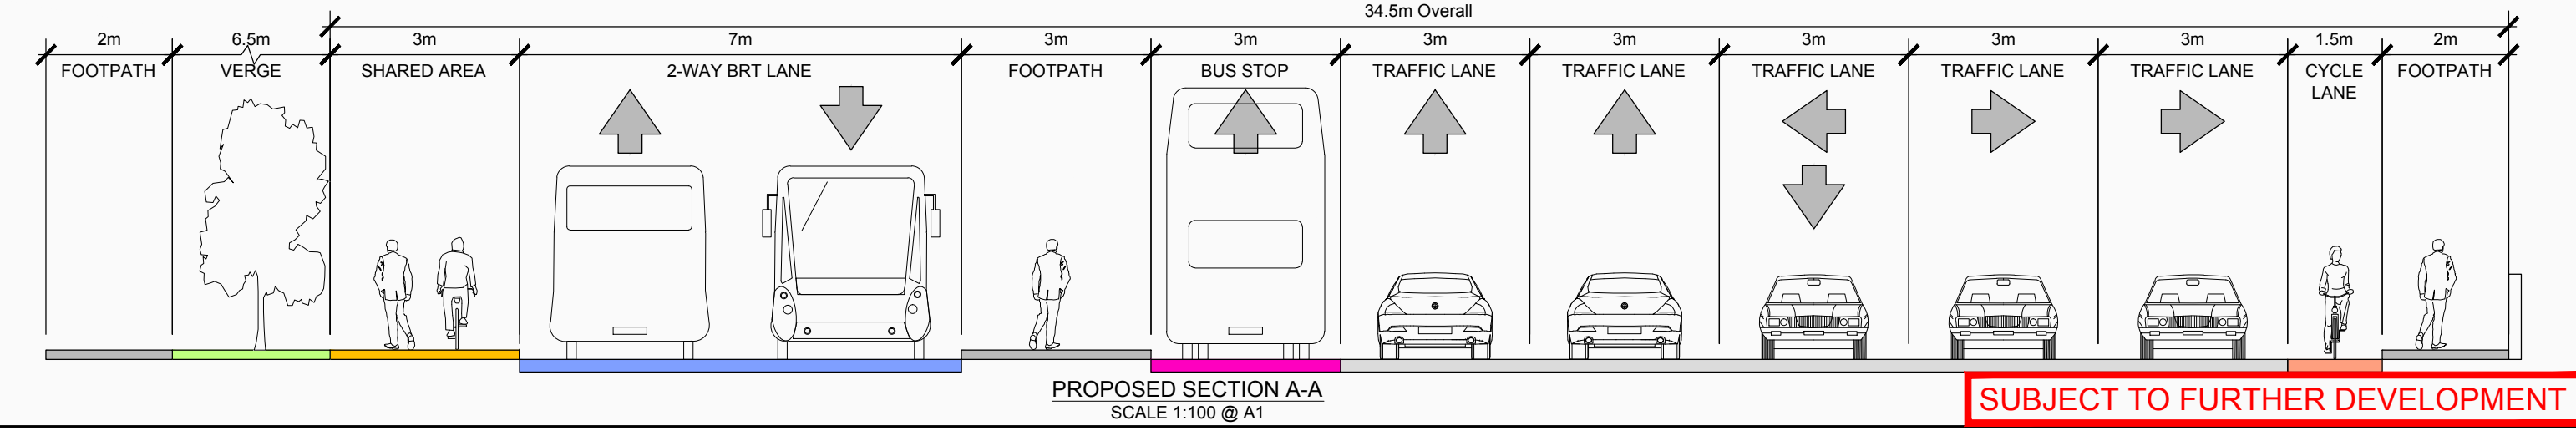

P1	PUBLIC CONSULTATION	OCT 2014	GMCT	DK	DMCD
No.	Revision	Date	By	Chkd	App'd
	Stage				
	PRELIMINARY				
	APPROVAL				
	TENDER				
	CONSTRUCTION				



60 Ringsend Road
Dublin 4
Tel +353(0)1 233 4455
Fax +353(0)1 668 3169
www.arup.com

Roughan & O'Donovan
Arena House, Arena Road,
Sandyford, Dublin 18.
Tel +353(0)1 294 0800
www.rod.ie

Ground Floor, Grand Canal House
Upper Grand Canal Street
Dublin 4
Tel +353(0)1 238 3100
www.aecom.com

Project Title		SWORDS / AIRPORT TO CITY CENTRE BRT	
Drawing Title		PROPOSED SCHEME - GENERAL ARRANGEMENT SHEET 16 OF 29	
Drawn: GMCT	Designed: DK	Approved: DMCD	Date: OCT 2014
Job No: 14.130 / 225244-10	Drawing No: BRT-0116A	Status: CONSULTATION	Rev: P1
Scale (A1): 1:1000	DO NOT SCALE USE FIGURED DIMENSIONS ONLY		

FOR CONTINUATION REFER TO SHEET NO. 16

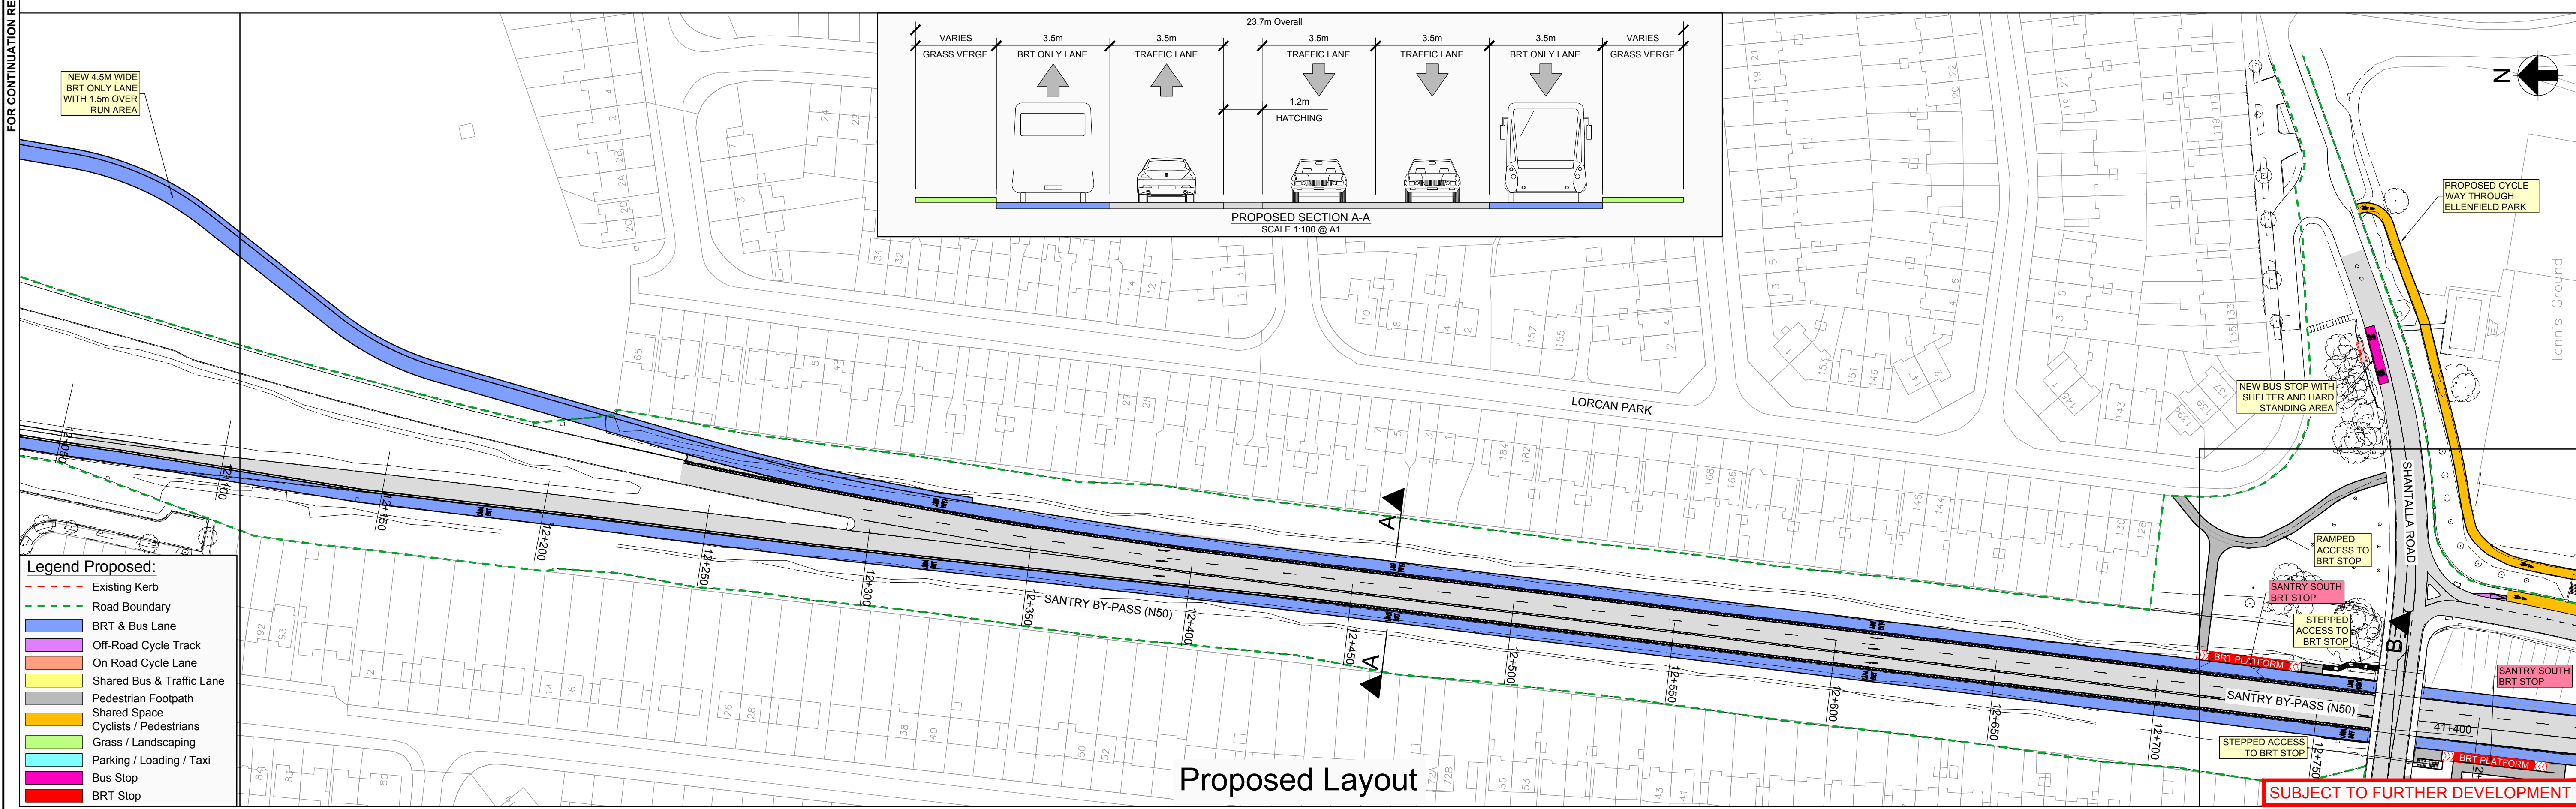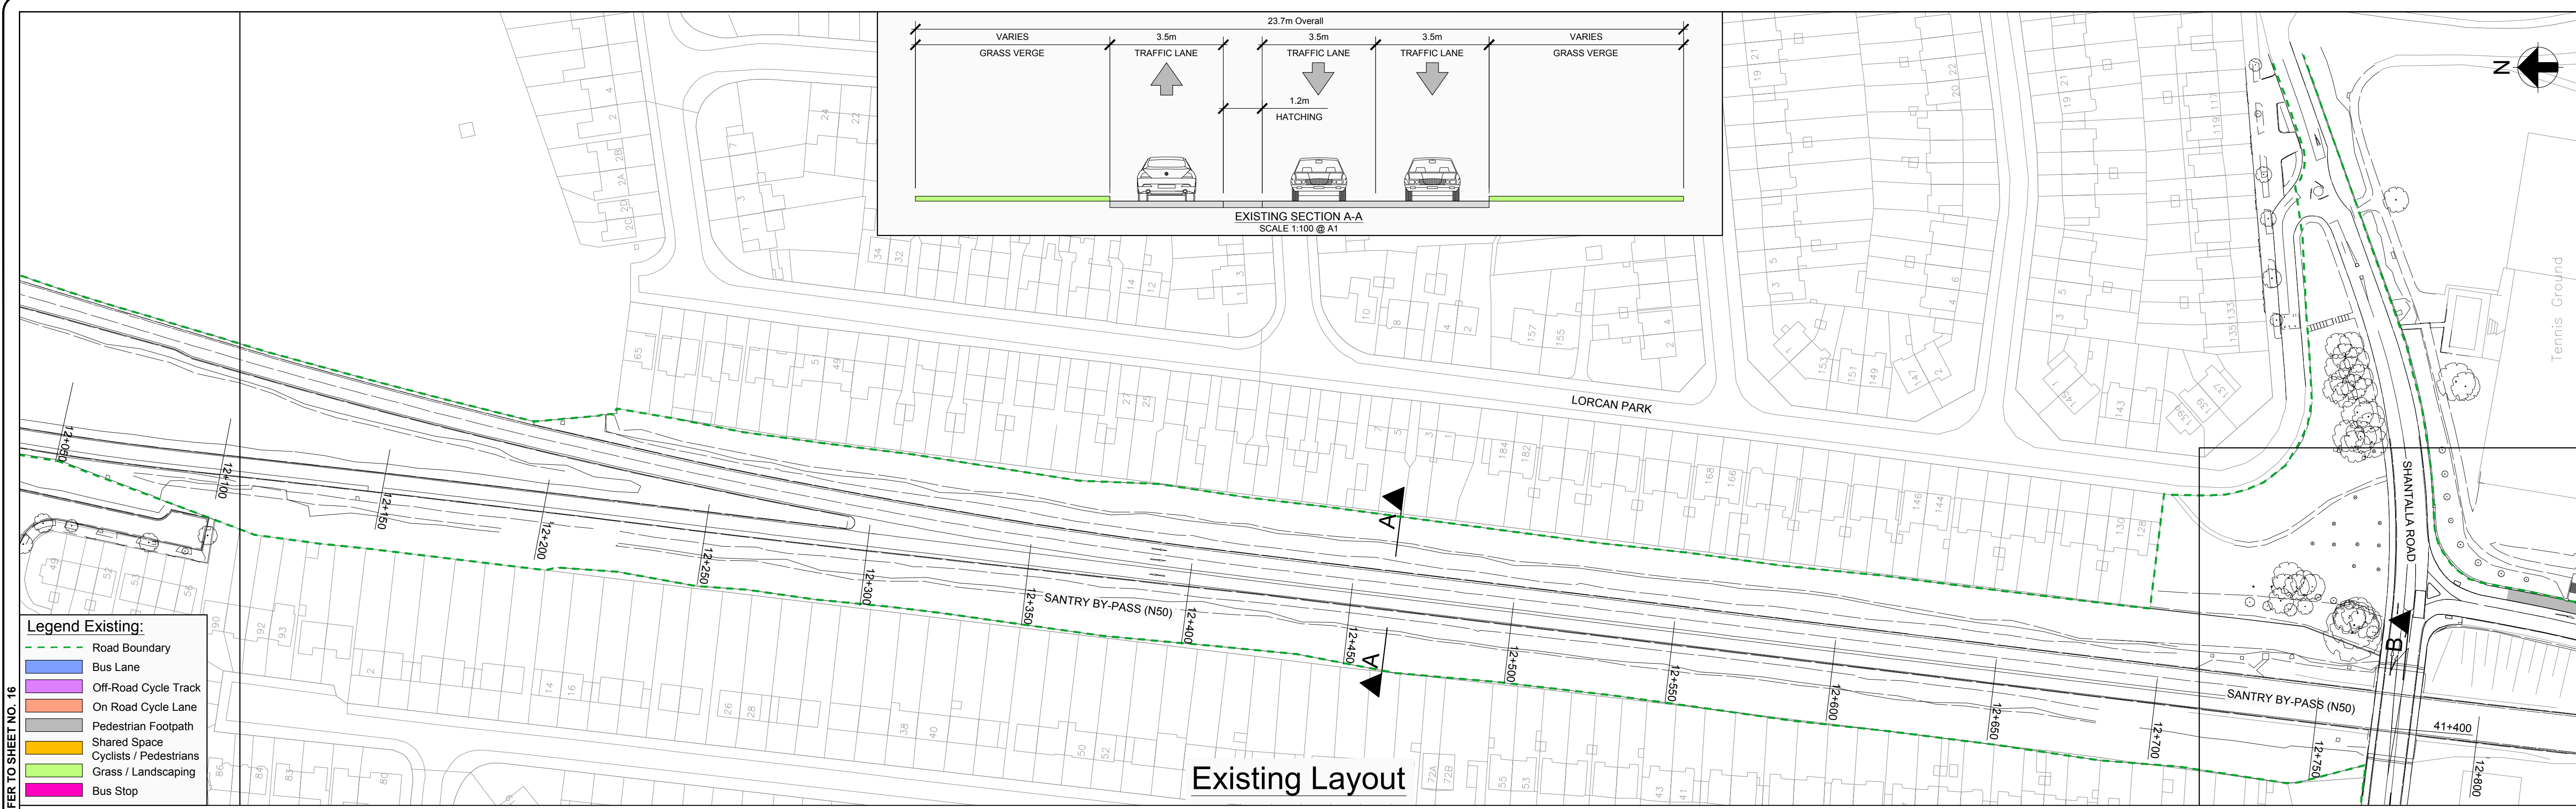

FOR CONTINUATION REFER TO SHEET NO. 18

Key Plan

Revision	By	Date	Checked	App'd
PUBLIC CONSULTATION	GMCT	OCT 2014	DK	DMCD
PRELIMINARY	DK	OCT 2014	DK	DMCD
APPROVAL				
TENDER				
CONSTRUCTION				

50 Ringsend Road
Dublin 4
Tel +353(0)1 233 4455
Fax +353(0)1 668 3169
www.arup.com

Roughan & O'Donovan
Arena House, Arena Road,
Sandyford, Dublin 18.
Tel +353(0)1 294 0800
www.rod.ie

Ground Floor, Grand Canal House
Upper Grand Canal Street
Dublin 4
Tel +353(0)1 238 3100
www.aecom.com

Drawn	Designed	Approved	Date
GMCT	DK	DMCD	OCT 2014

Job No.	Drawing No.	Status
14.130 / 225244-10	BRT-0117	CONSULTATION

Scale (A1)	Rev.
1:1000	P1

Project Title SWORDS / AIRPORT TO CITY CENTRE BRT
Drawing Title PROPOSED SCHEME - GENERAL ARRANGEMENT
Sheet SHEET 17 OF 29
Scale (A1) 1:1000
Rev. P1

Legend Existing:

- Road Boundary
- Bus Lane
- Off-Road Cycle Track
- On Road Cycle Lane
- Pedestrian Footpath
- Shared Space
- Cyclists / Pedestrians
- Grass / Landscaping
- Bus Stop

Legend Proposed:

- Existing Kerb
- Road Boundary
- BRT & Bus Lane
- Off-Road Cycle Track
- On Road Cycle Lane
- Shared Bus & Traffic Lane
- Pedestrian Footpath
- Shared Space
- Cyclists / Pedestrians
- Grass / Landscaping
- Parking / Loading / Taxi
- Bus Stop
- BRT Stop

Submittal SUBMITTAL
Scale (A1) 1:1000
Rev. P1

Notes

- NEW 4.5M WIDE BRT ONLY LANE WITH 1.5M OVER RUN AREA
- PROPOSED CYCLE WAY THROUGH ELLENFIELD PARK
- NEW BUS STOP WITH SHELTER AND HARD STANDING AREA
- RAMPED ACCESS TO BRT STOP
- SANTRY SOUTH BRT STOP
- STEPPED ACCESS TO BRT STOP
- BRT PLATFORM
- SANTRY BY-PASS (N50)
- STEPPED ACCESS TO BRT STOP
- BRT PLATFORM
- SANTRY SOUTH BRT STOP

Subject to Further Development